




Rear Garden NE corner

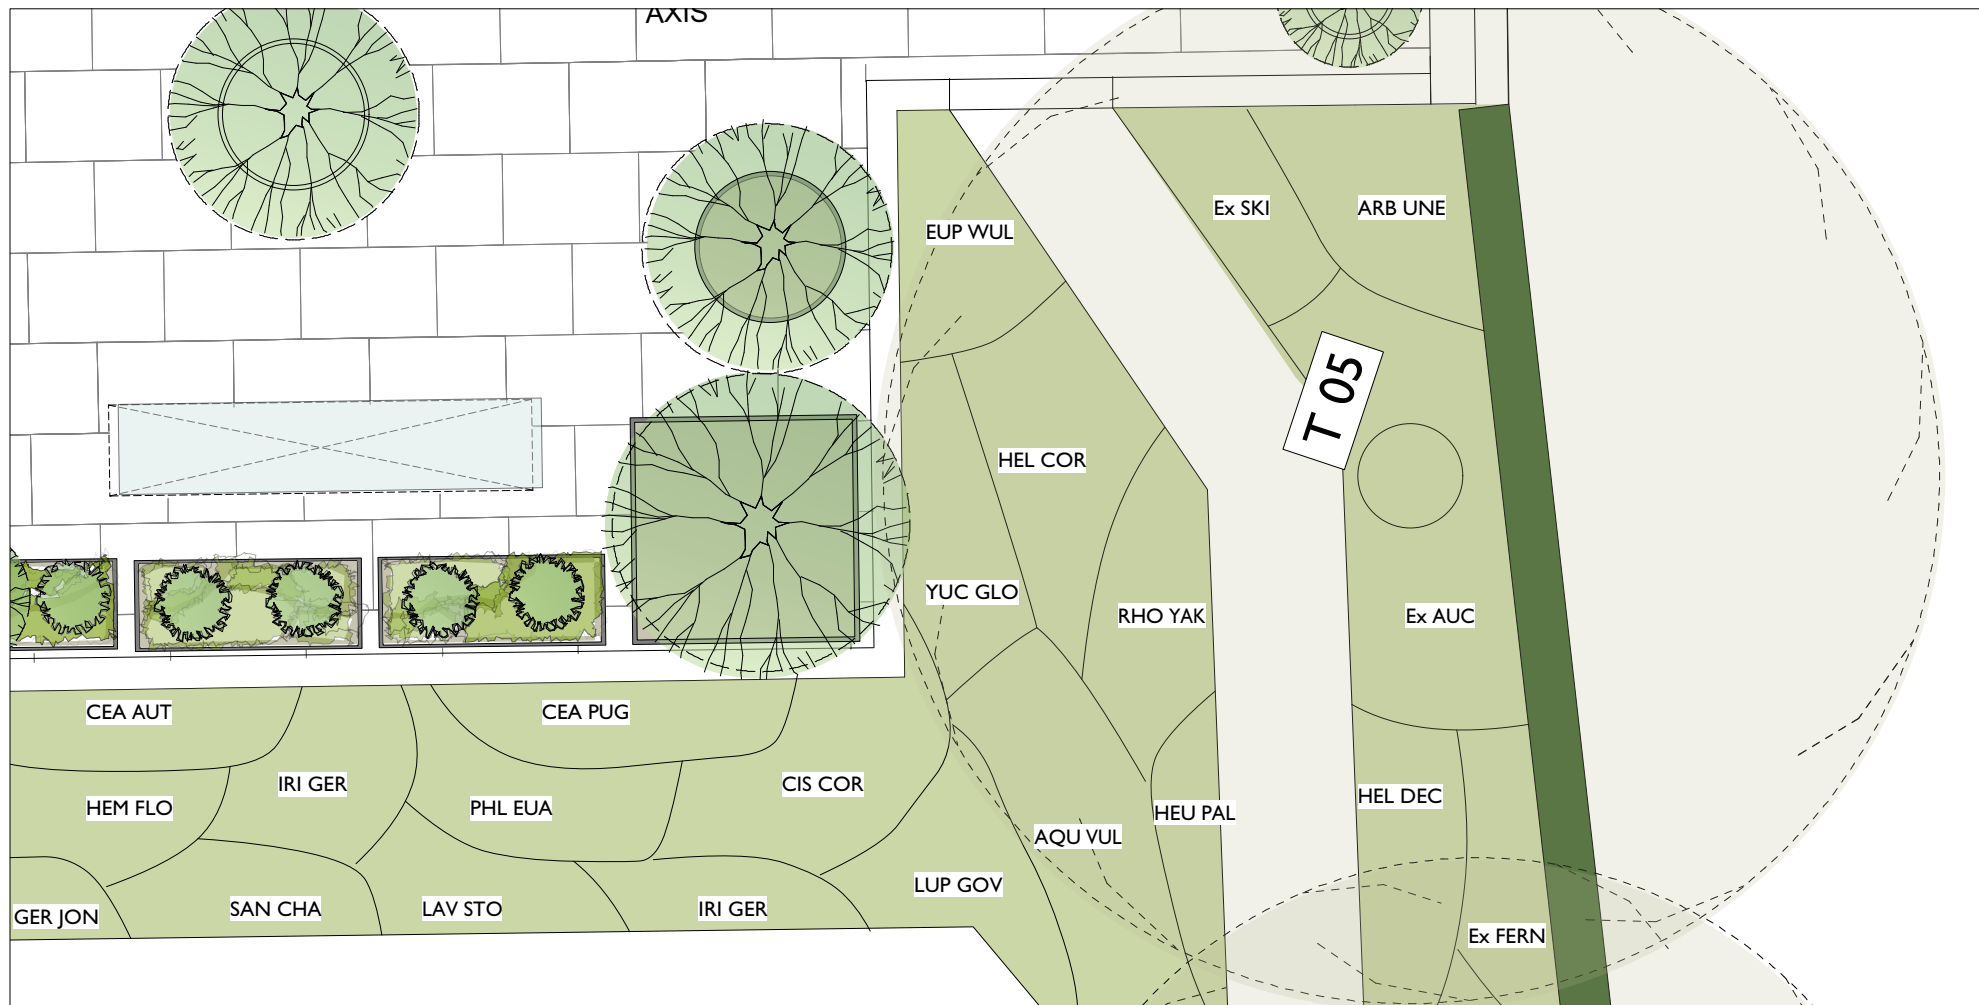

Rear Garden SE corner

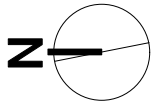

 Existing Numbered trees and tree groups

01:01 All dimensions are taken from Laser Surveys Ltd. drawing no. L L6934/1 .
 01:02 Tree Survey reference numbering is as referenced in MWA tree survey NW270215.01DW . All existing tree information shown on the drawing is as detailed on the MWA tree survey dated 10/03/15 reference NW270215.01DW .
 Front Garden and Patio layout and details taken from Shakib's details, Dec 2015 and March 2016.



Linden Designs Ltd
 Flat 1 , 84 Fairholt Road,
 London N16 5 HN
 tel/fax: 020-7503-4182
 e: a.doorn@linden-designs.co.uk

Title : 69 Redington Road, London, NW3 7RP
 Planting Scheme, Sheet 05 of 05, Rear Garden SE + NE corner

Dwg no : LDL/RR/L16152/06/Rev00

Status : For planning

Scale : 1:50 @ A3

Date : 17/03/16