
 Existing Numbered trees and tree groups

01:01 All dimensions are taken from Laser Surveys Ltd. drawing no. L L6934/1 .
 01:02 Tree Survey reference numbering is as referenced in MWA tree survey NW270215.01DW . All existing tree information shown on the drawing is as detailed on the MWA tree survey dated 10/03/15 reference NW270215.01DW .
 Front Garden and Patio layout and details taken from Shakib's details, Dec 2015 and March 2016.

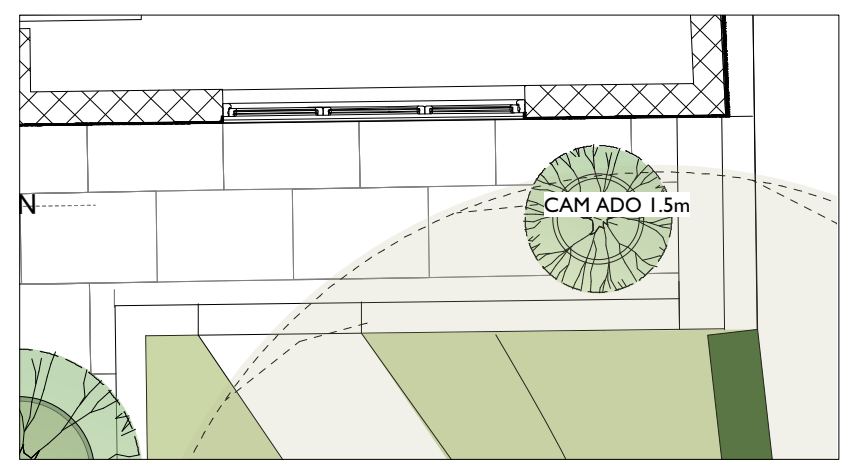

Title : 69 Redington Road, London, NW3 7RP
 Terrace Planting Scheme

Dwg no : LDL/RRL/16152/07/Rev00

Status: For planning

Scale : 1:50 @ A3

Date: 17/03/16