
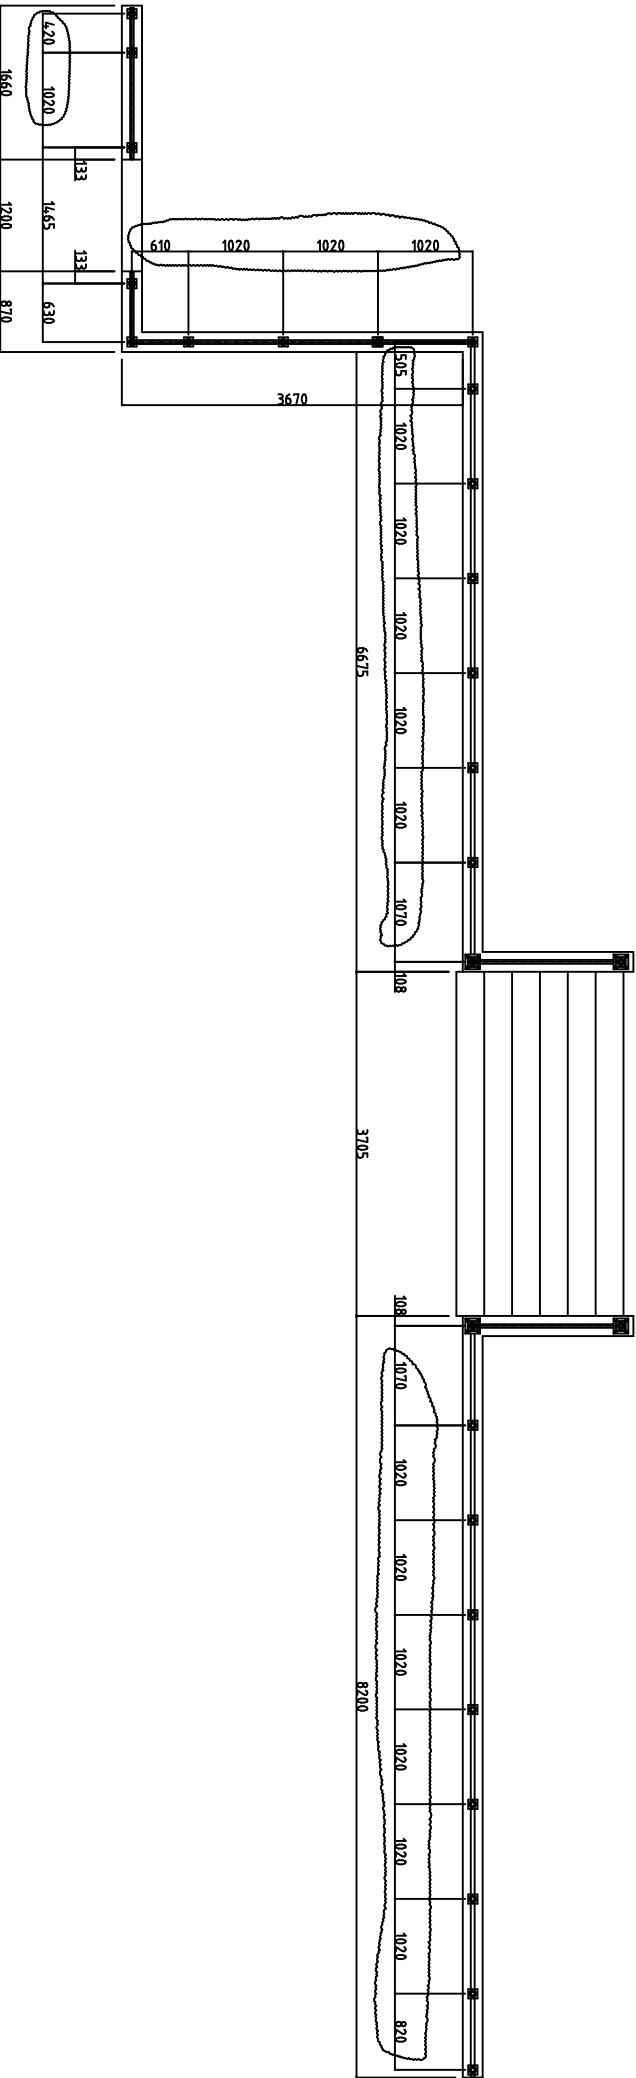


Refer to drawing
2665_A2.SK1.rev2
for specific details

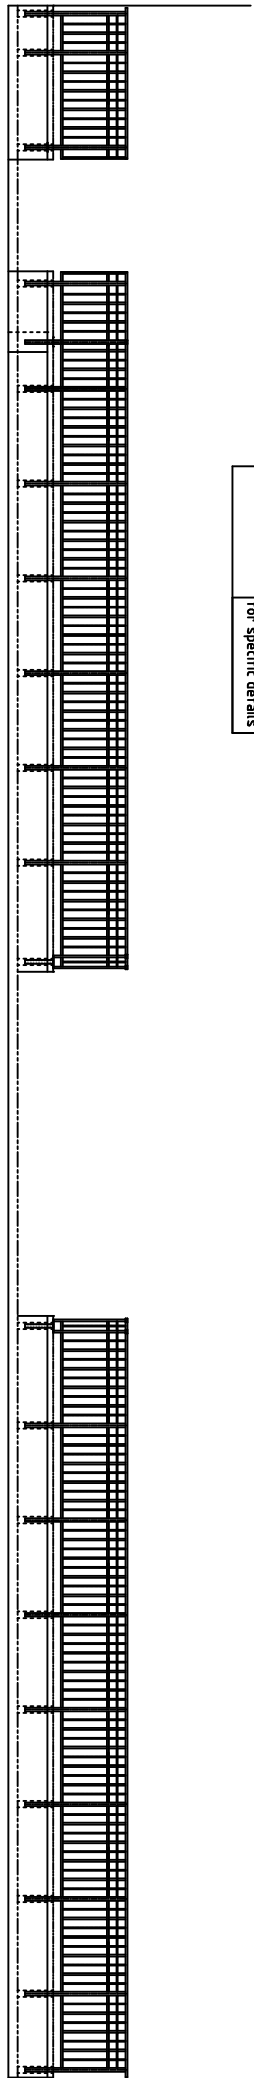

ALLROUND ENGINEERING LTD
498/9 IPSWICH ROAD
TRADING ESTATE
SLOUGH, BERKS, SL1 4EP
TEL: 01753 516996 FAX: 01753 692746
WWW.ALLROUNDENGINEERING.CO.UK

CLIENT:
Whistlers

PROJECT:
69 Reddington Road
NW3 7RP

Rev	Date	Revision	By
1	7 Jan 2016	To bring into line with changes to A2.SK1.rev2 + post centres updated to suit	aw

Title:
Rear Garden Railings

Date: 11 Dec 2015
Dwg No: 2665_A2
Rev. 1
ACW

Unless otherwise specified all welds to be 6mm T/w - full profile.
All work will be in accordance with Execution Class 2 and BS - EN 1090 Part 2