


Do not scale from this drawing.  
 This drawing may not be based on an accurate survey.  
 DMR do not accept responsibility for dimensions taken from this drawing.


The Contractor is to check all building and site dimensions prior to construction or production. All discrepancies and omissions on site must be reported to DMR for comment or approval prior to commencing works.

This drawing is to be read and checked in conjunction with engineer's and other specialist drawings & specifications.


The drawing and the works depicted are the copyright of this practice and may not be reproduced except by written permission.

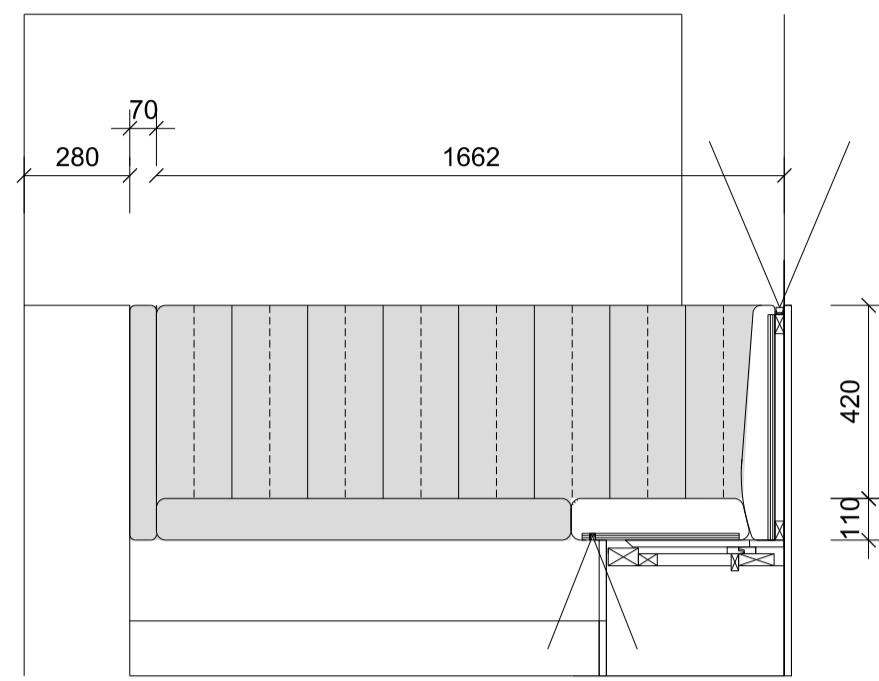


**A BANQUETTE BQ\_Z5-05: ELEVATION**  
 SCALE 1:20

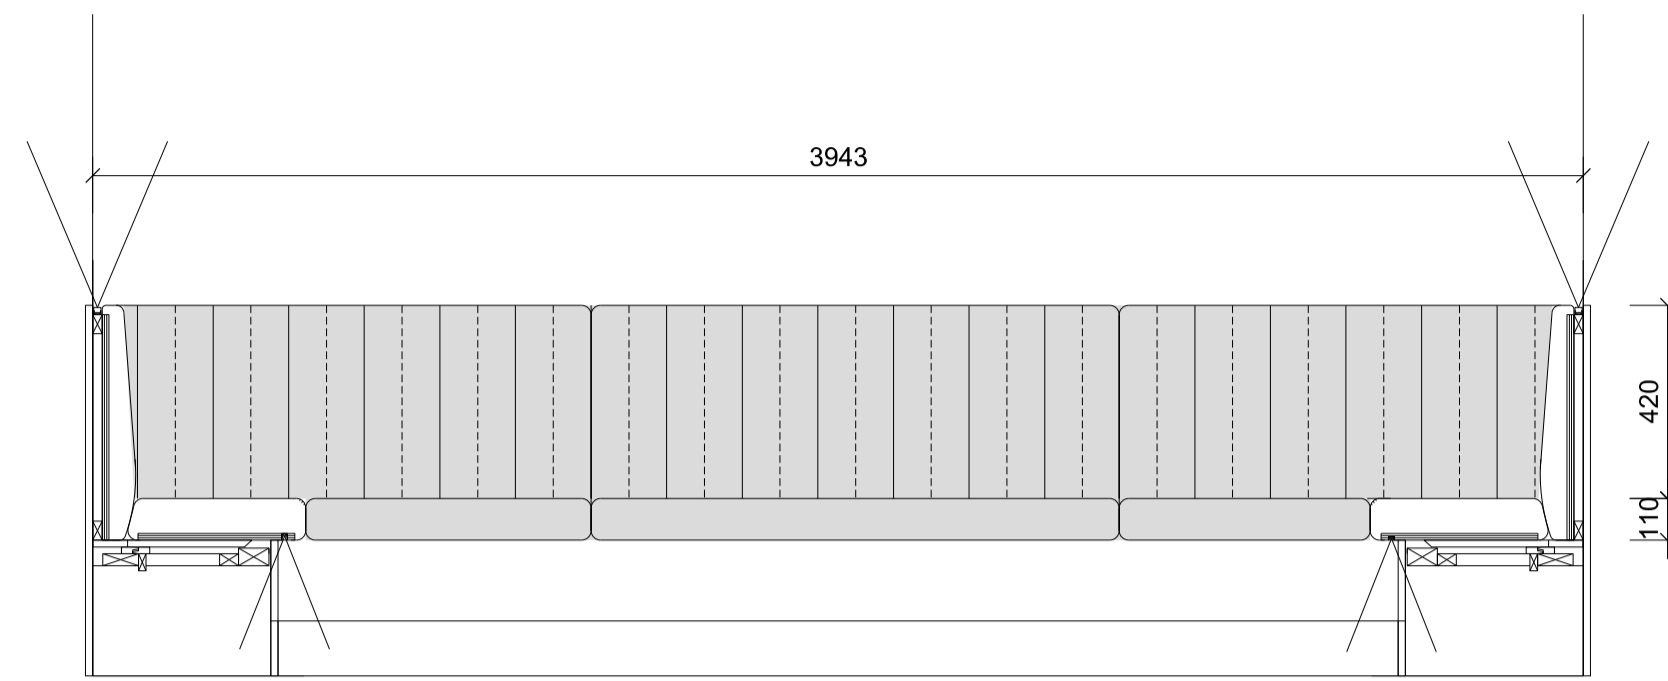

**C BANQUETTE BQ\_Z5-05: ELEVATION**  
 SCALE 1:20

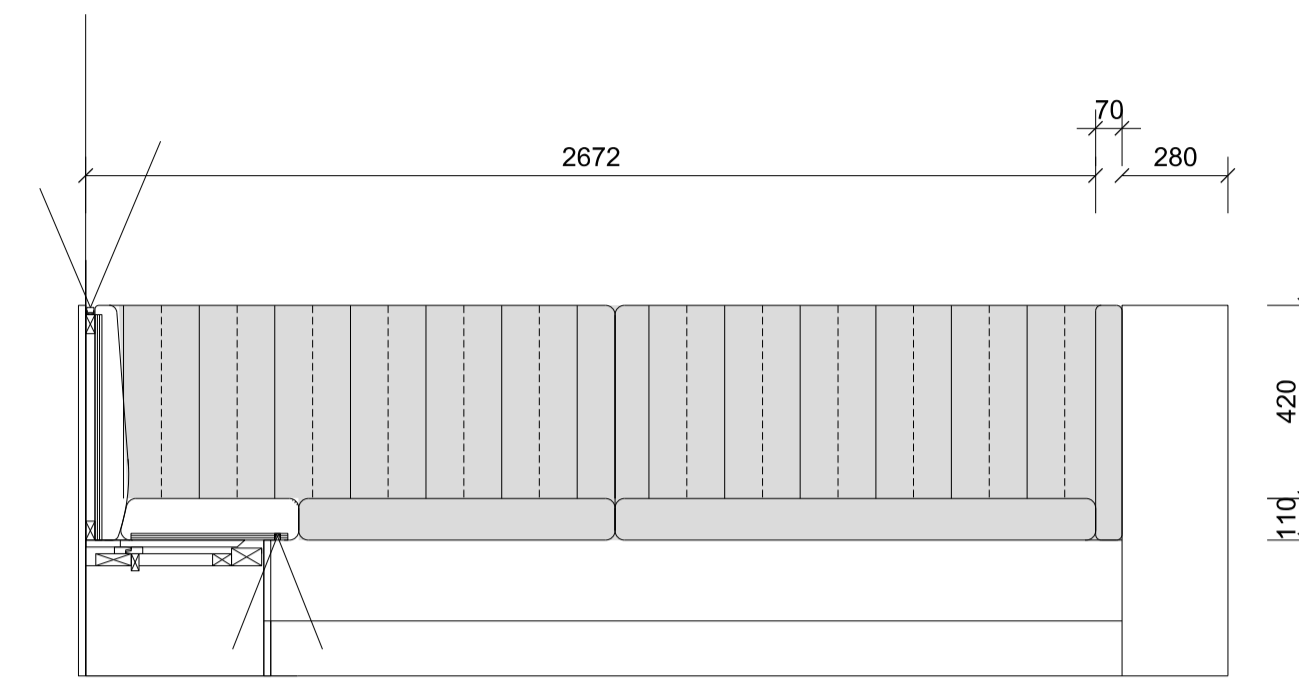


**B BANQUETTE BQ\_Z5-05: ELEVATION**  
 SCALE 1:20

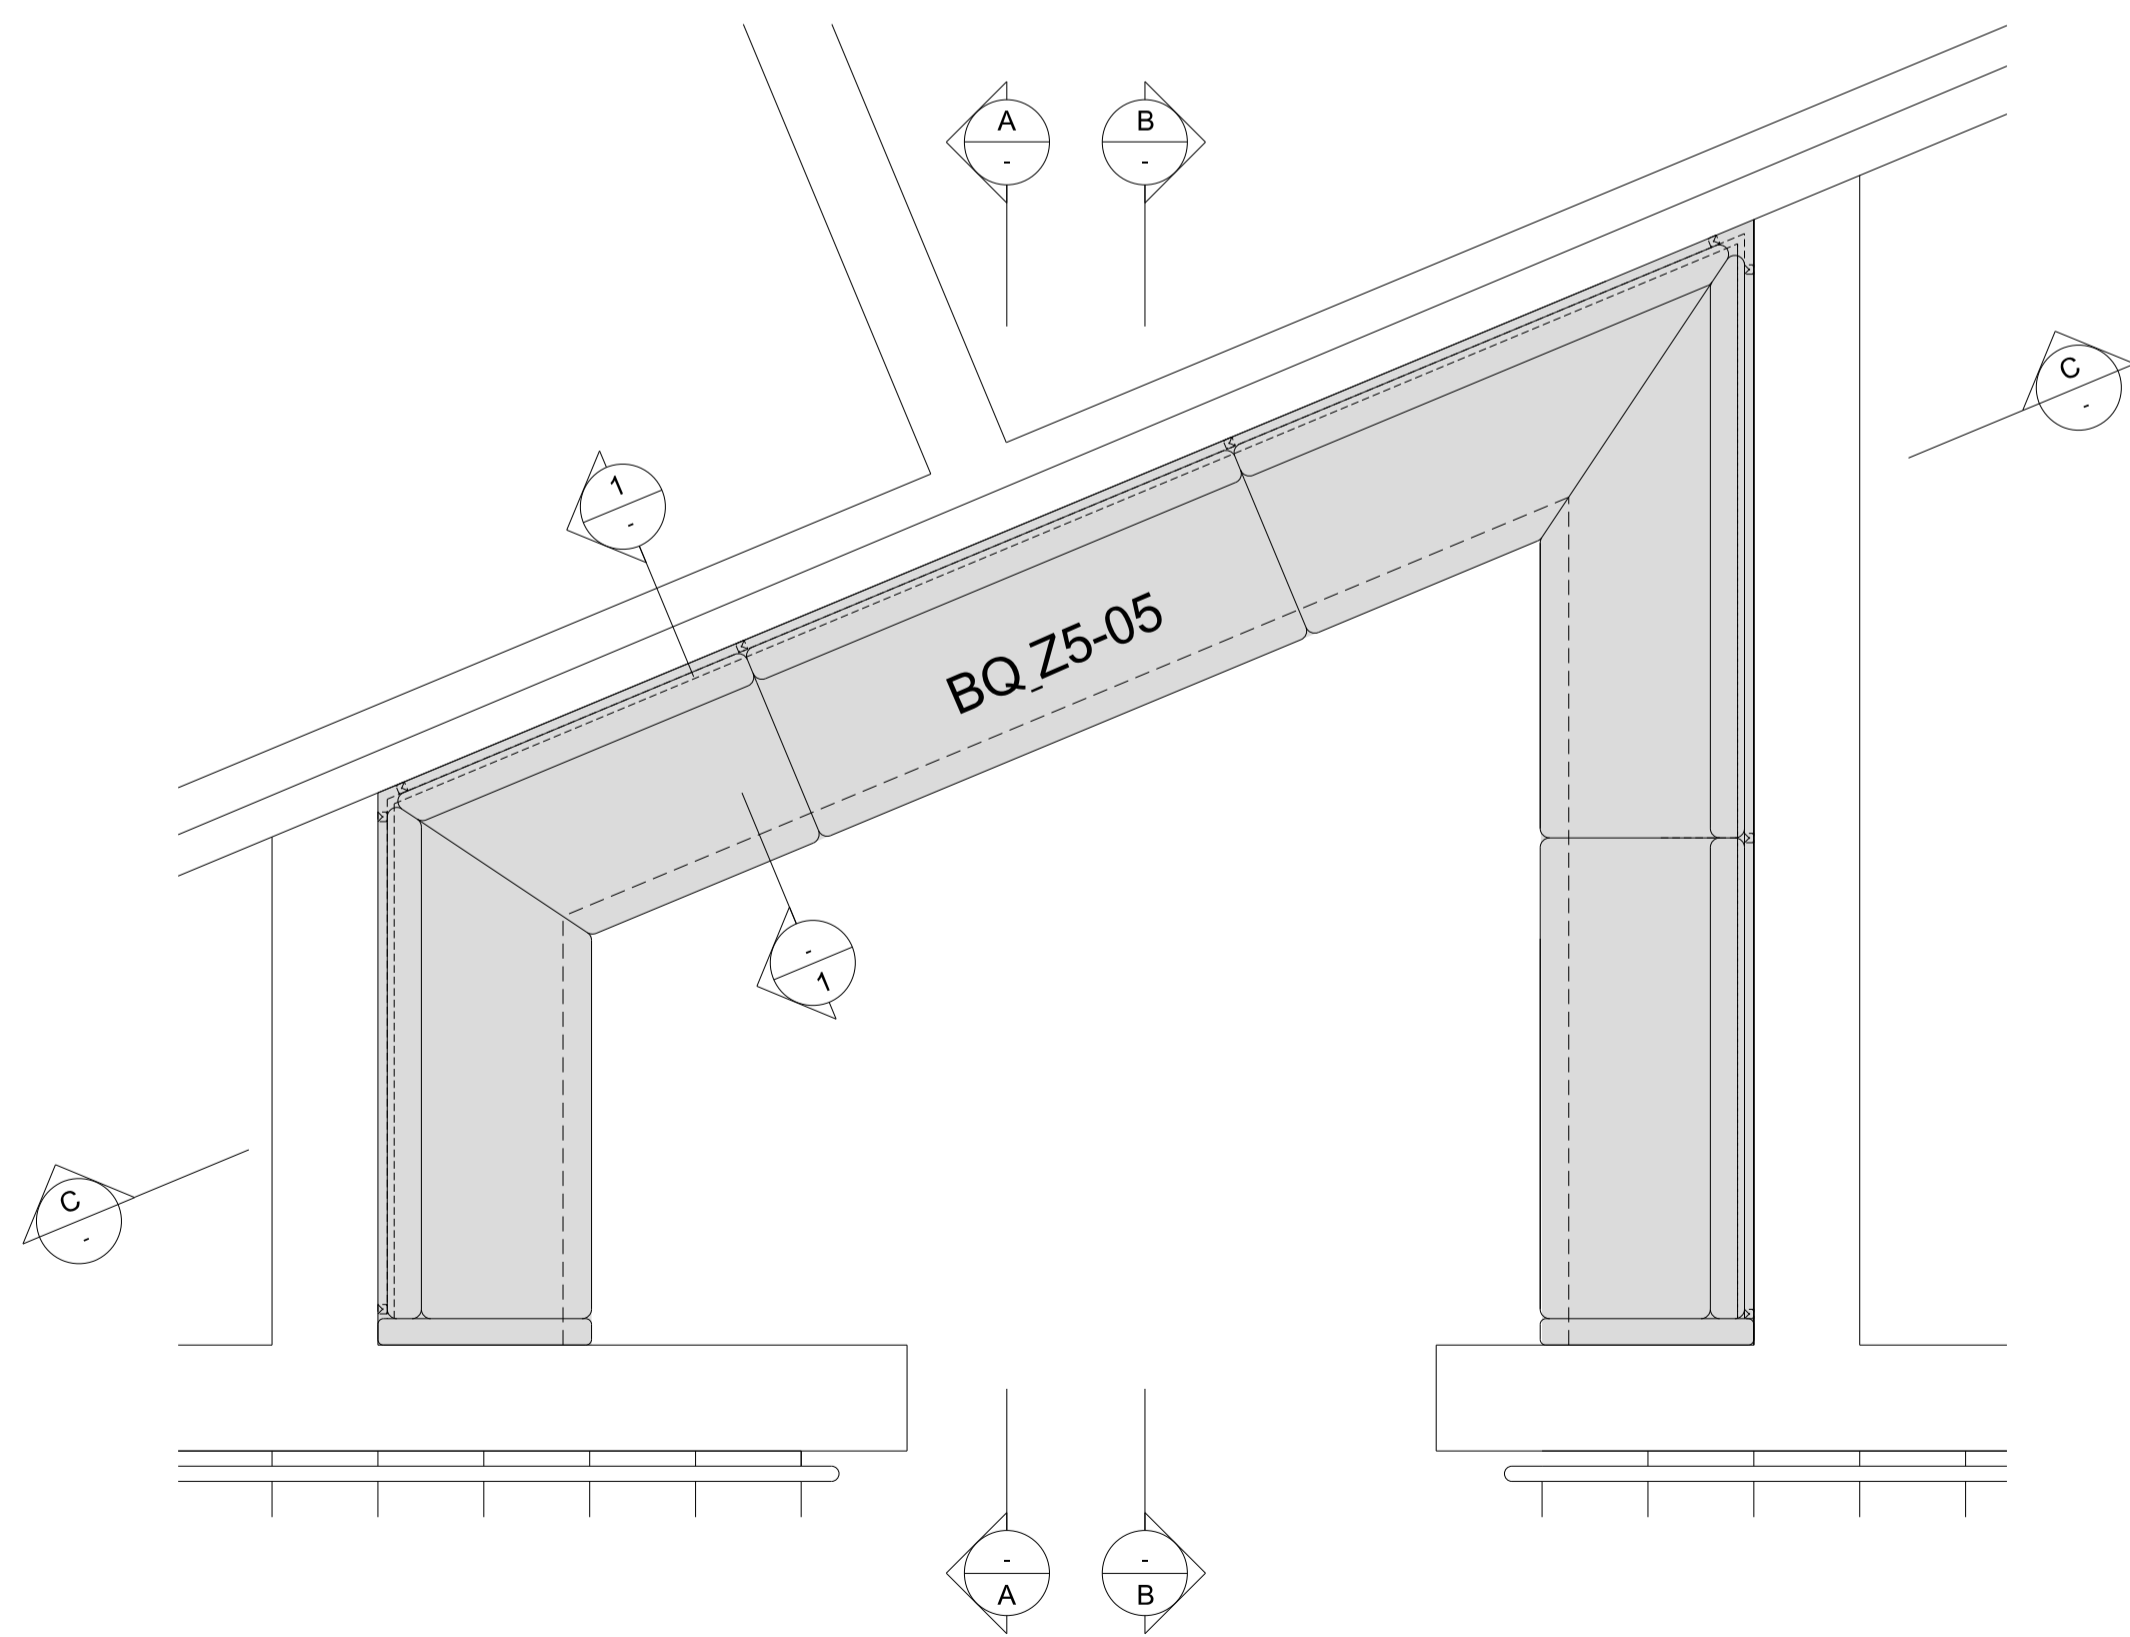

**3 BANQUETTE BQ\_Z5-05 PLAN**  
 SCALE 1:20

Banquette spec. ref.: N10/167  
 Frame: Existing  
 Upholstery finish: Alma leather - Range: Postfano, Colour: Pumpkin

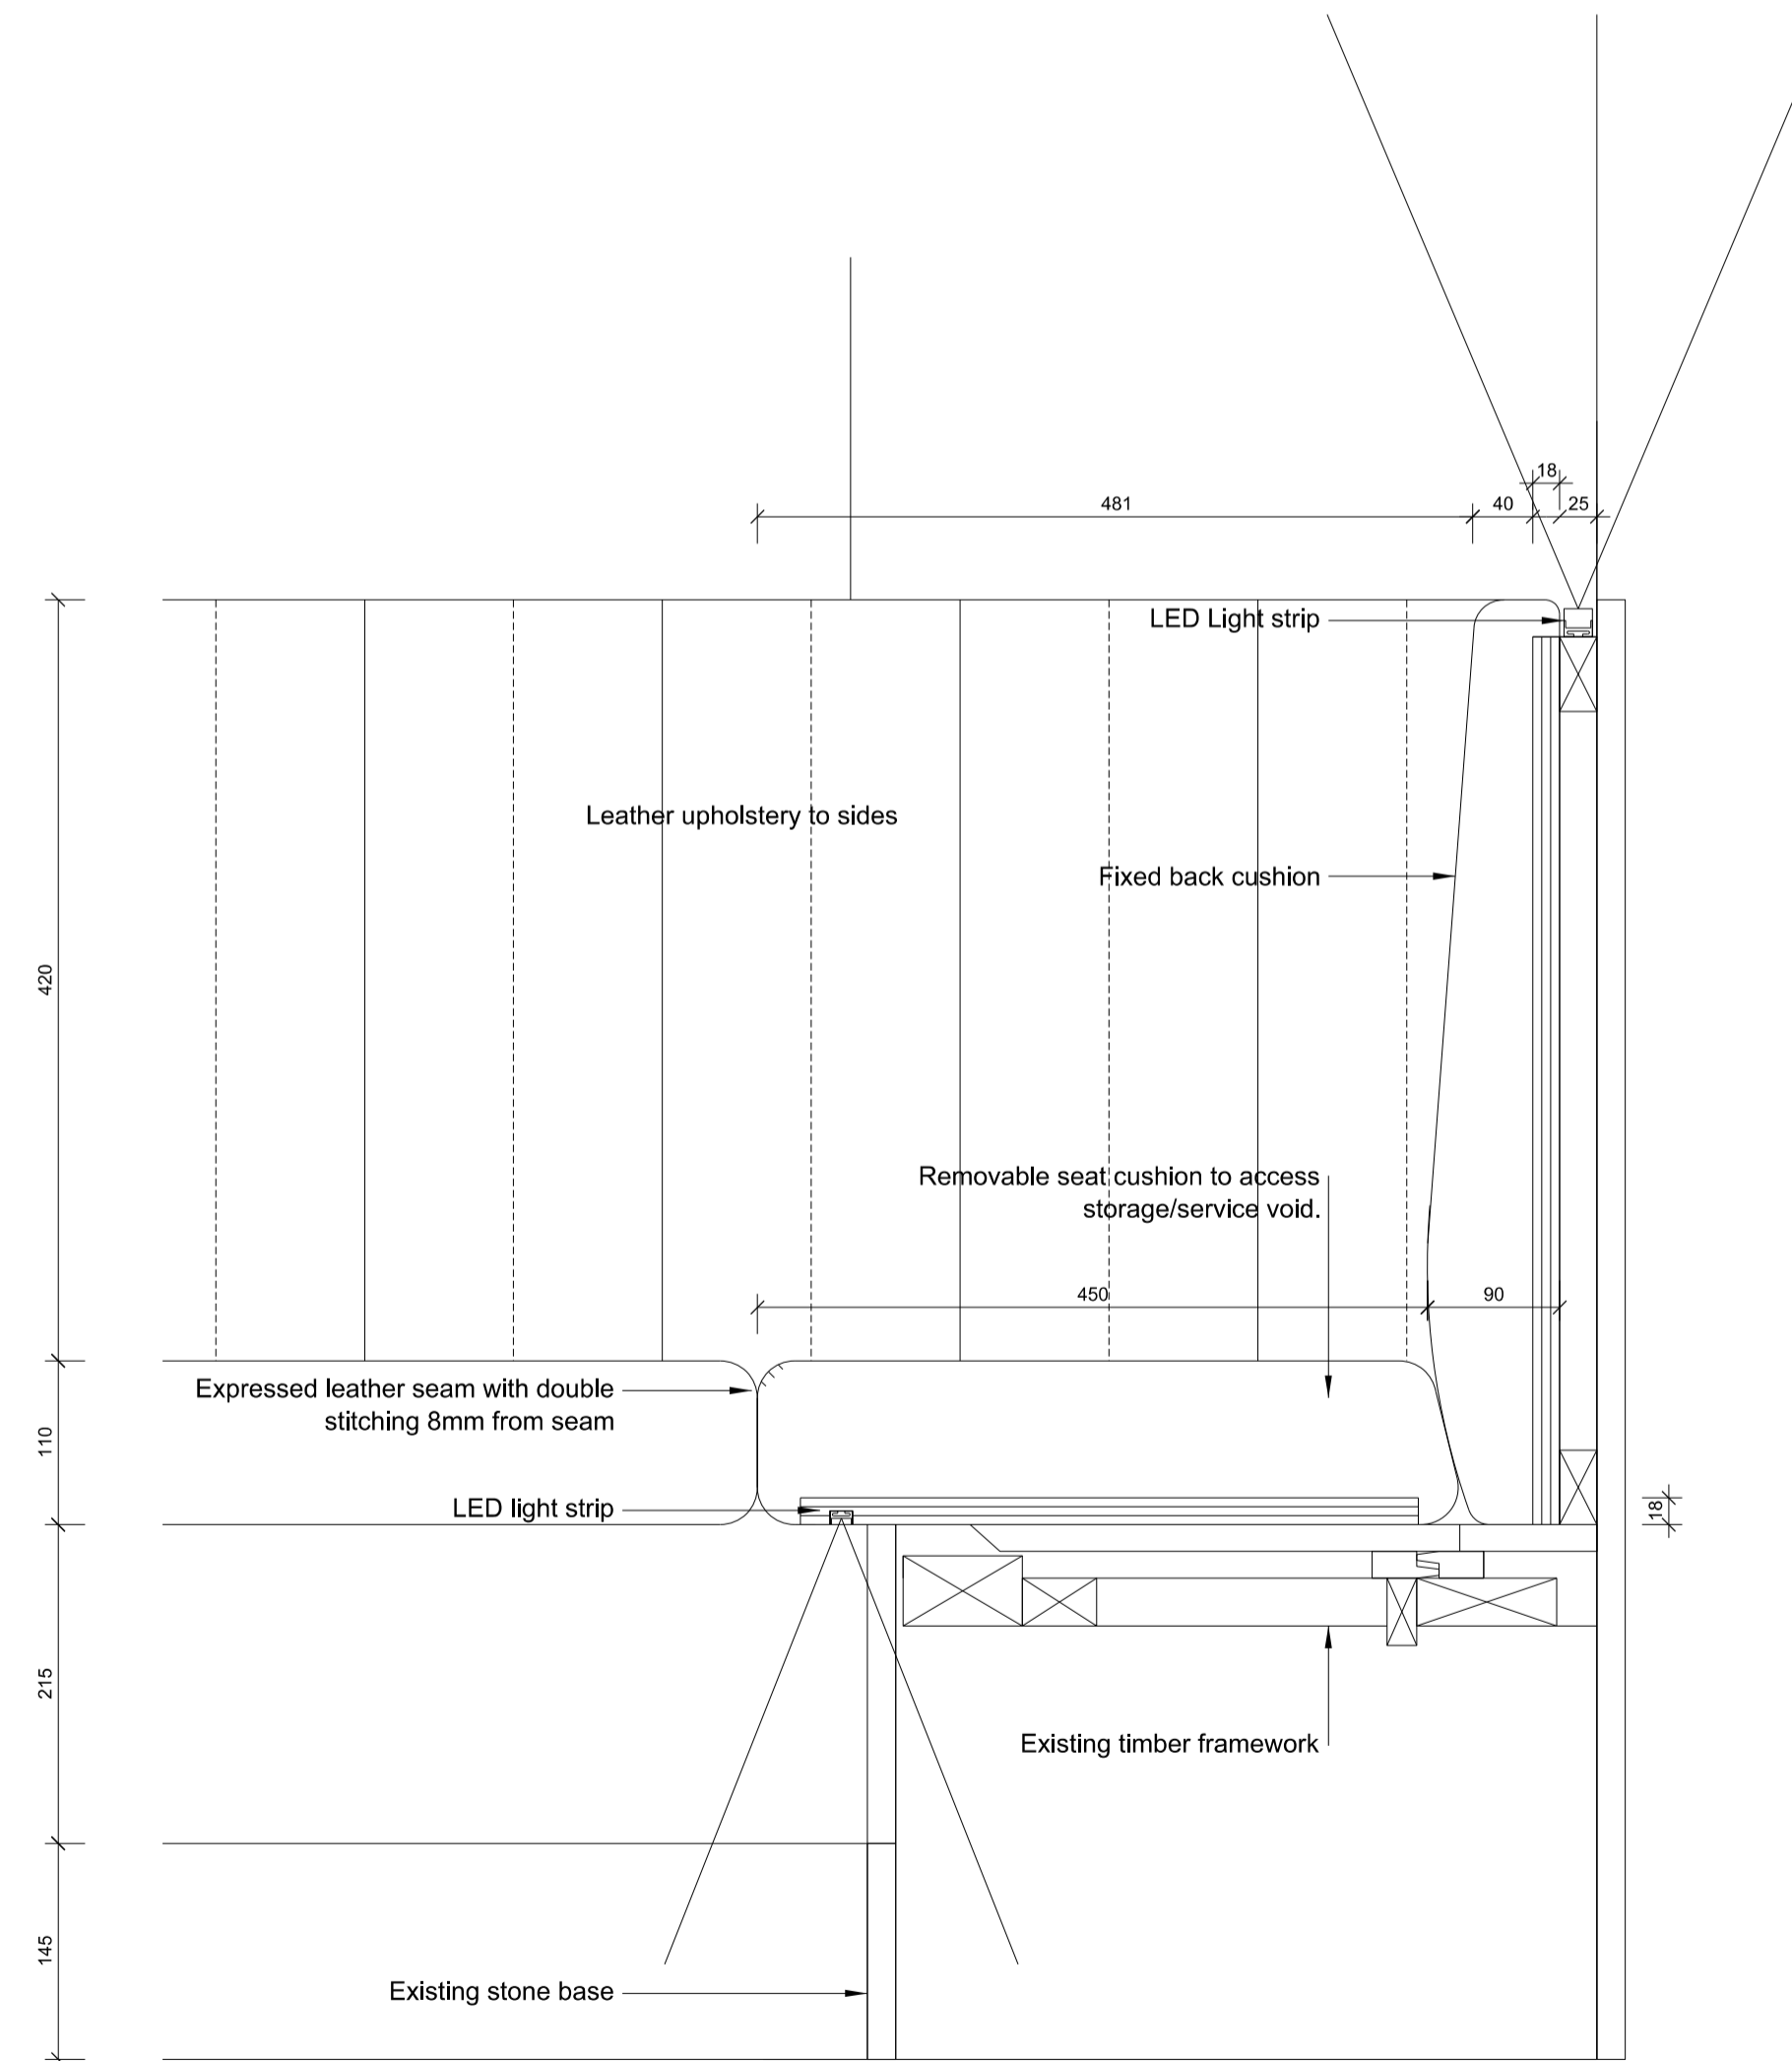

**1 BANQUETTE BQ\_Z5-05: TYPICAL DETAIL SECTION**  
 SCALE 1:5

REV	DATE	DESCRIPTION	BY	CHKD
T1	11/5/16	Issue for Tender	RB	JEM
T2	13/5/16	Issue for Tender	RB	JEM



**de  
matos  
ryan**

99-100 Turnmill Street  
 London EC1M 5QP  
 T 020 7336 0100  
 mail@dematosryan.co.uk

PROJECT NAME  
**THE BRITISH LIBRARY**  
 Member and Conference Facilities  
 96 Euston Road, London, NW1 2DB

TITLE  
 ZONE 5  
 CONFERENCE CENTRE  
 BANQUETTES PLANS AND ELEVATIONS

SCALE	DATE	BY	CHECKED
1:20	@A1 10/05/16	EC	JEM
1:40	@A3		

STATUS  
**TENDER**

DOCUMENT No. 583\_A\_Z5\_78-302  
 REV T2