



A Proposed Elevation
1:20 @ A1


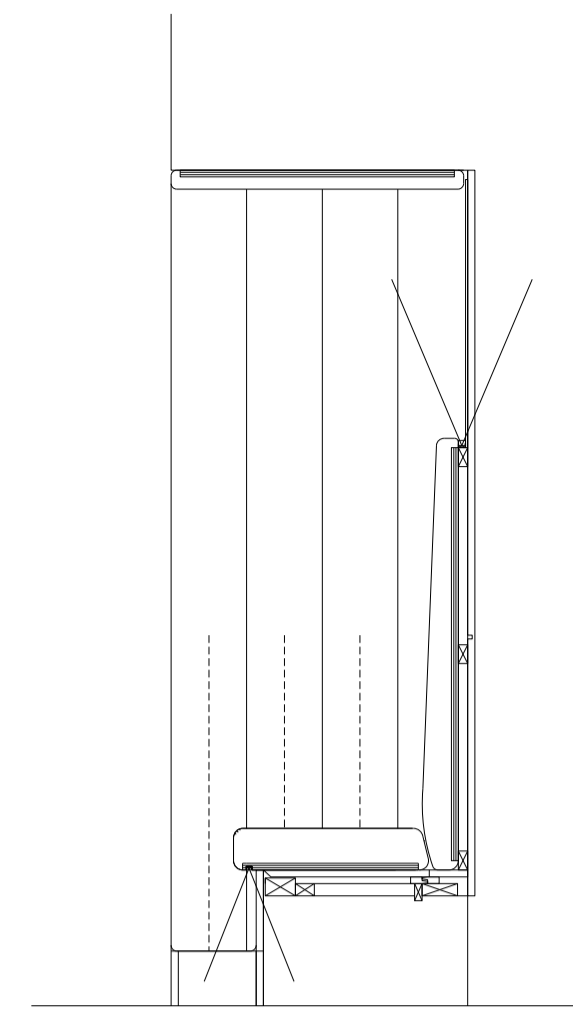


A Proposed Section
1:20 @ A1

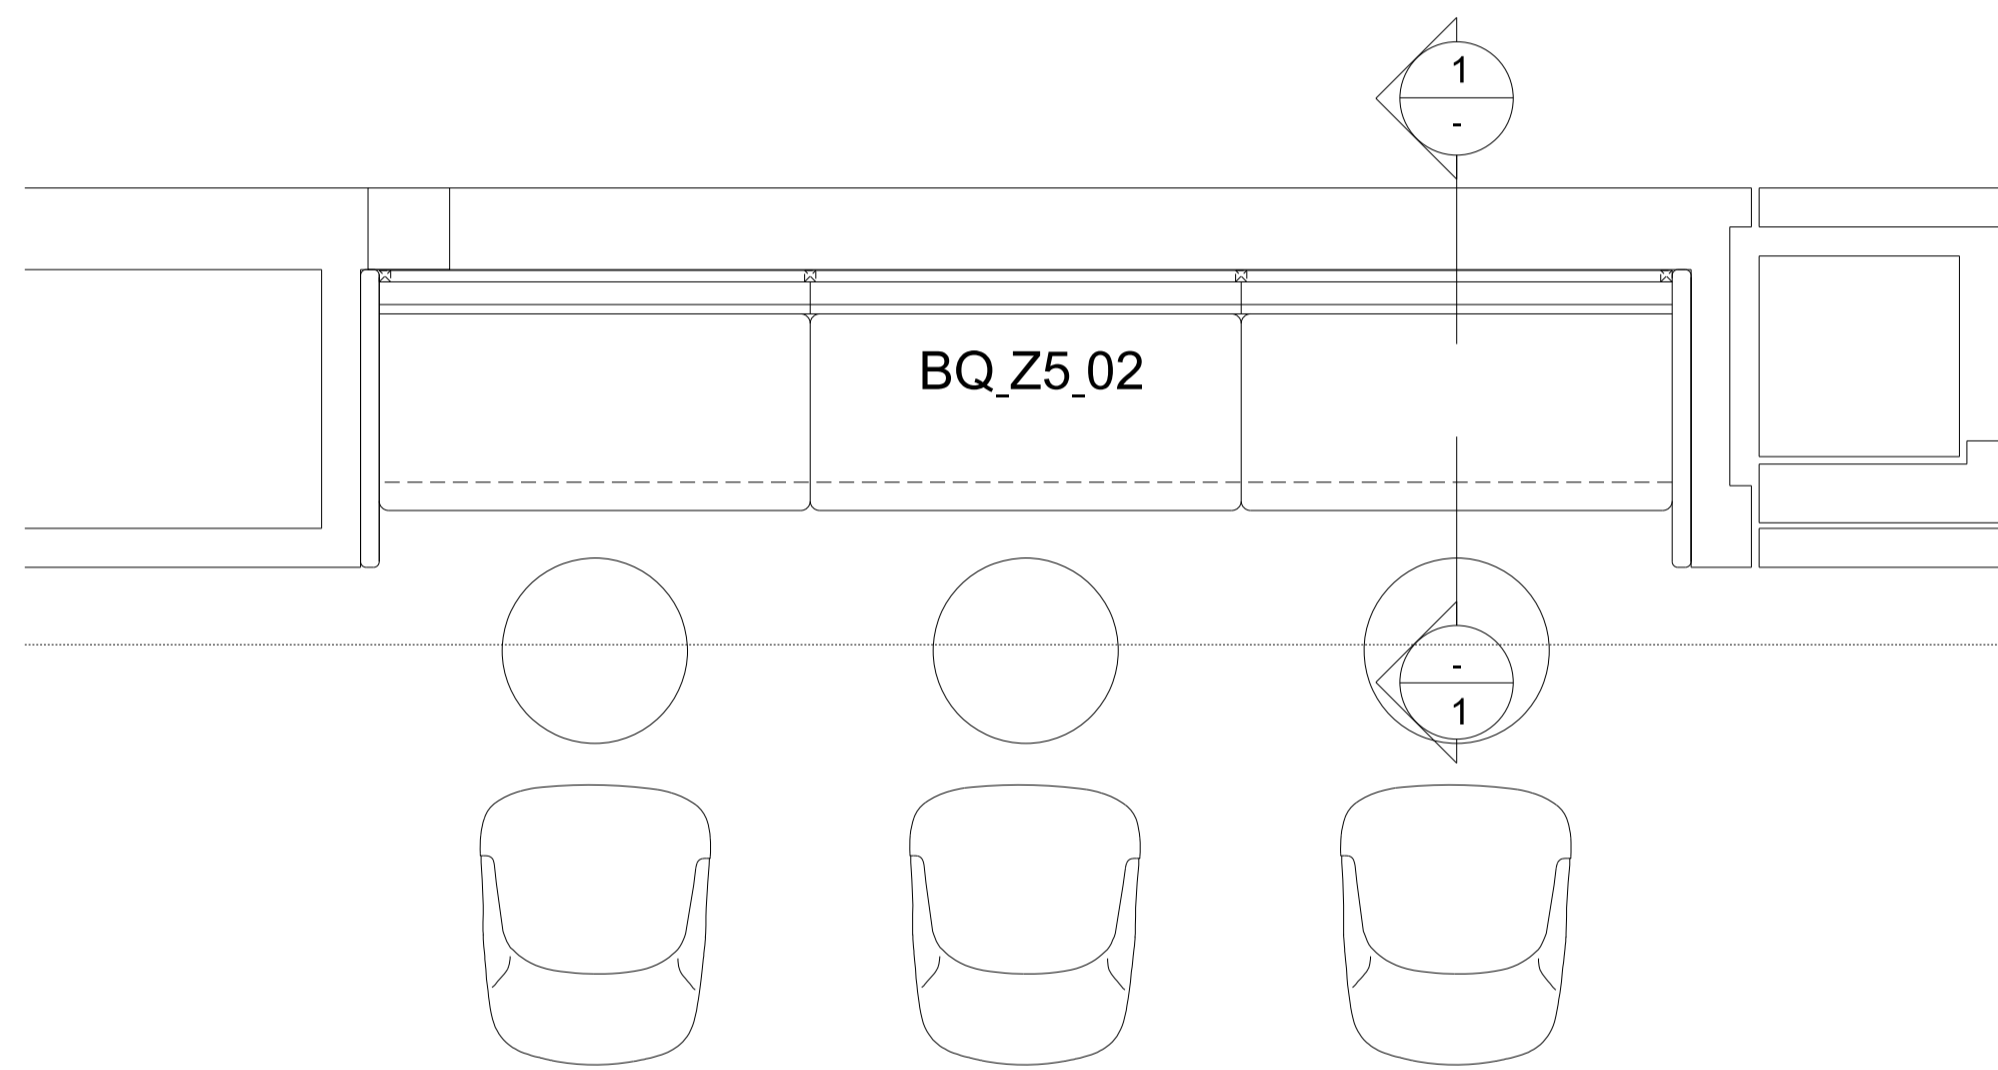

A Proposed Plan
1:20 @ A1

Banquette spec. ref.: N10/167
Frame: Existing
Upholstery finish: Alma leather - Range: Positano, Colour: Pumpkin

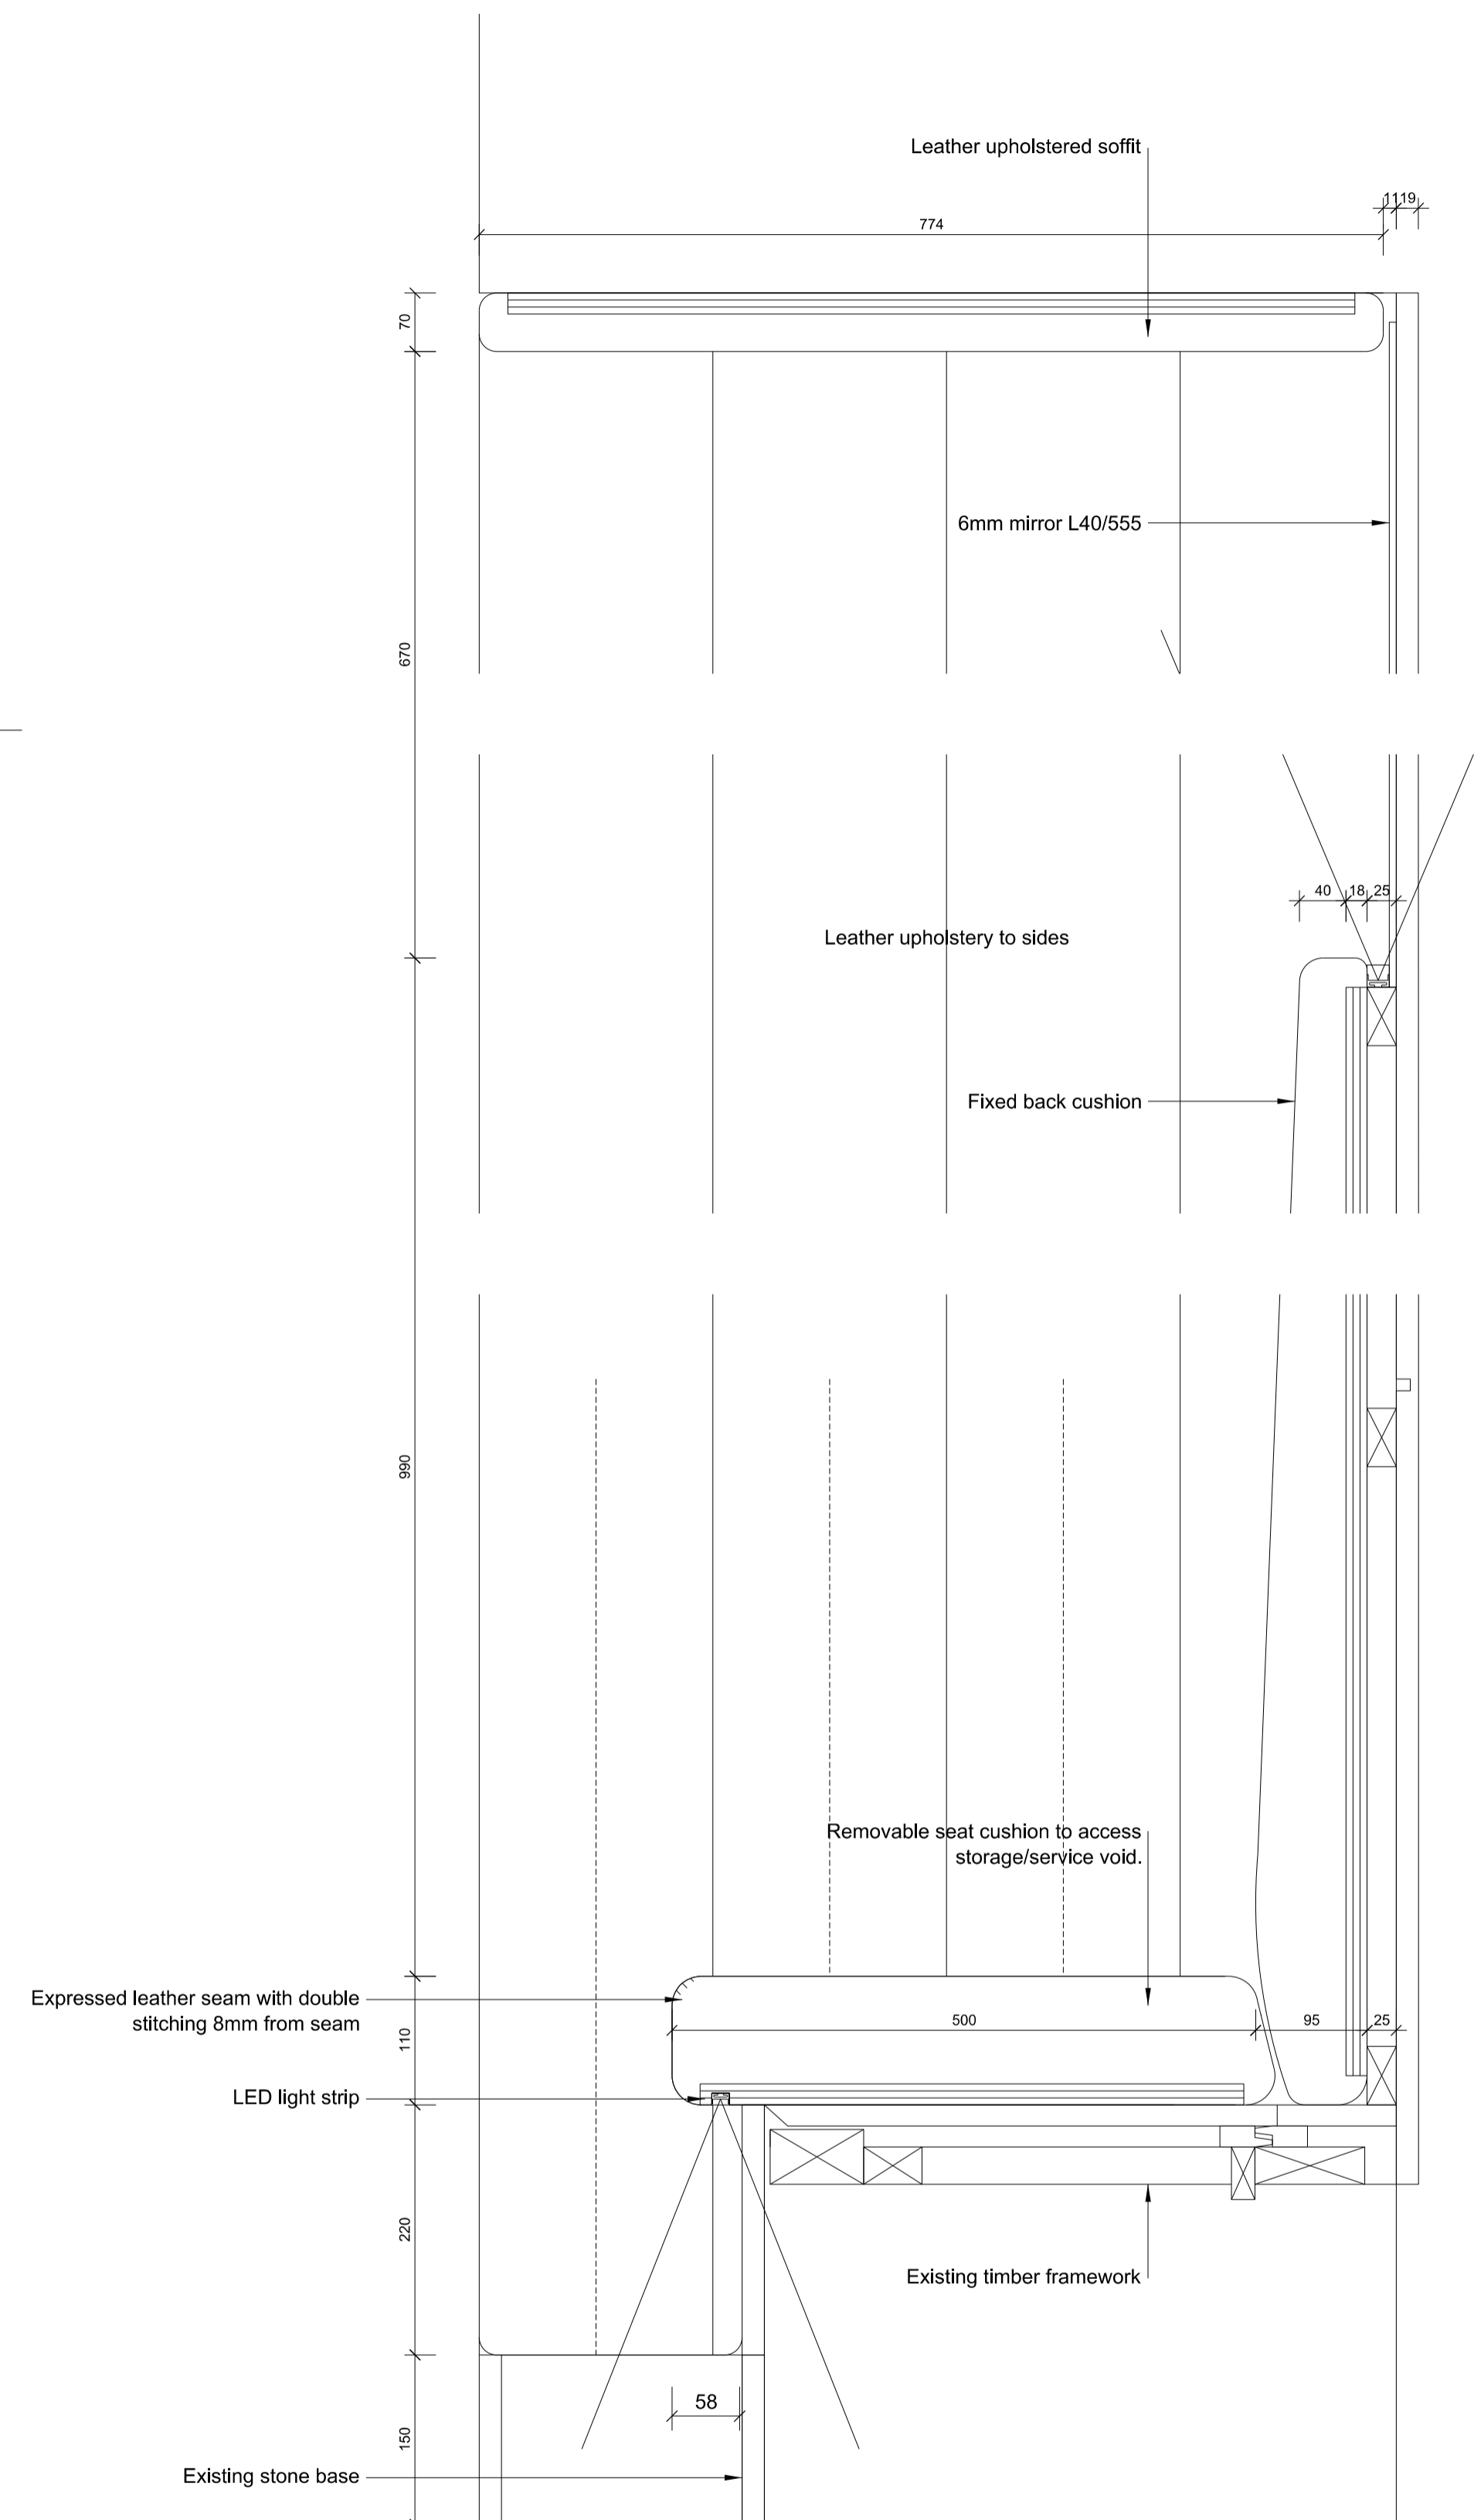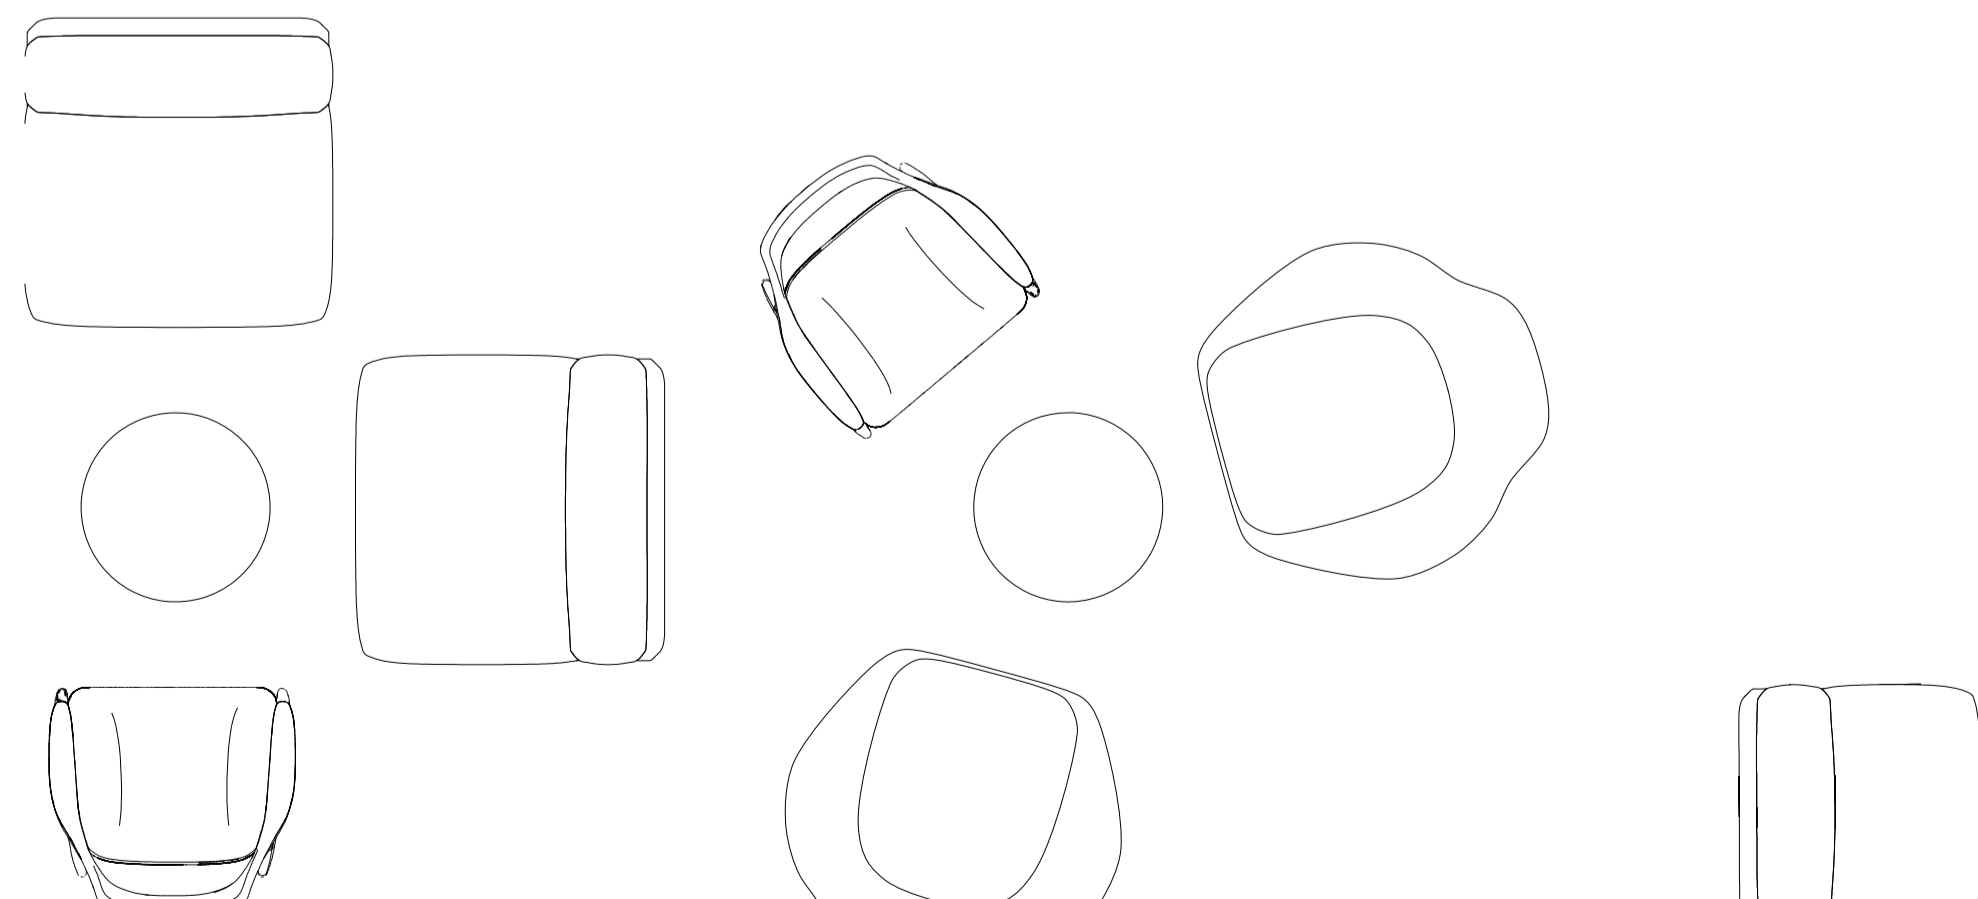

1 Proposed Section
1:5 @ A1

Do not scale from this drawing.
This drawing may not be based on an accurate survey.
DMR do not accept responsibility for dimensions taken from this drawing.

The Contractor is to check all building and site dimensions prior to construction or production. All discrepancies and omissions on site must be reported to DMR for comment or approval prior to commencing works.

This drawing is to be read and checked in conjunction with engineer's and other specialist drawings & specifications.

The drawing and the works depicted are the copyright of this practice and may not be reproduced except by written permission.

REV	DATE	DESCRIPTION	BY	CHKD
T1	11/5/16	Issue for Tender	RB	JEM
T2	13/5/16	Issue for Tender	RB	JEM



**de
matos
ryan**

99-100 Turnmill Street
London EC1M 5QP
T 020 7336 0100
mail@dematosryan.co.uk

PROJECT NAME
THE BRITISH LIBRARY
Member and Conference Facilities
96 Euston Road, London, NW1 2DB

TITLE
Zone 5 - Conference Centre
Banquette Plans & Elevations
Existing and proposed

SCALE	DATE	BY	CHECKED
1:20 @A1	12.04.2016	JE	JEM
1:40 @A3			

STATUS
TENDER

DOCUMENT No. 583_A_Z5_78-304
REV T2