


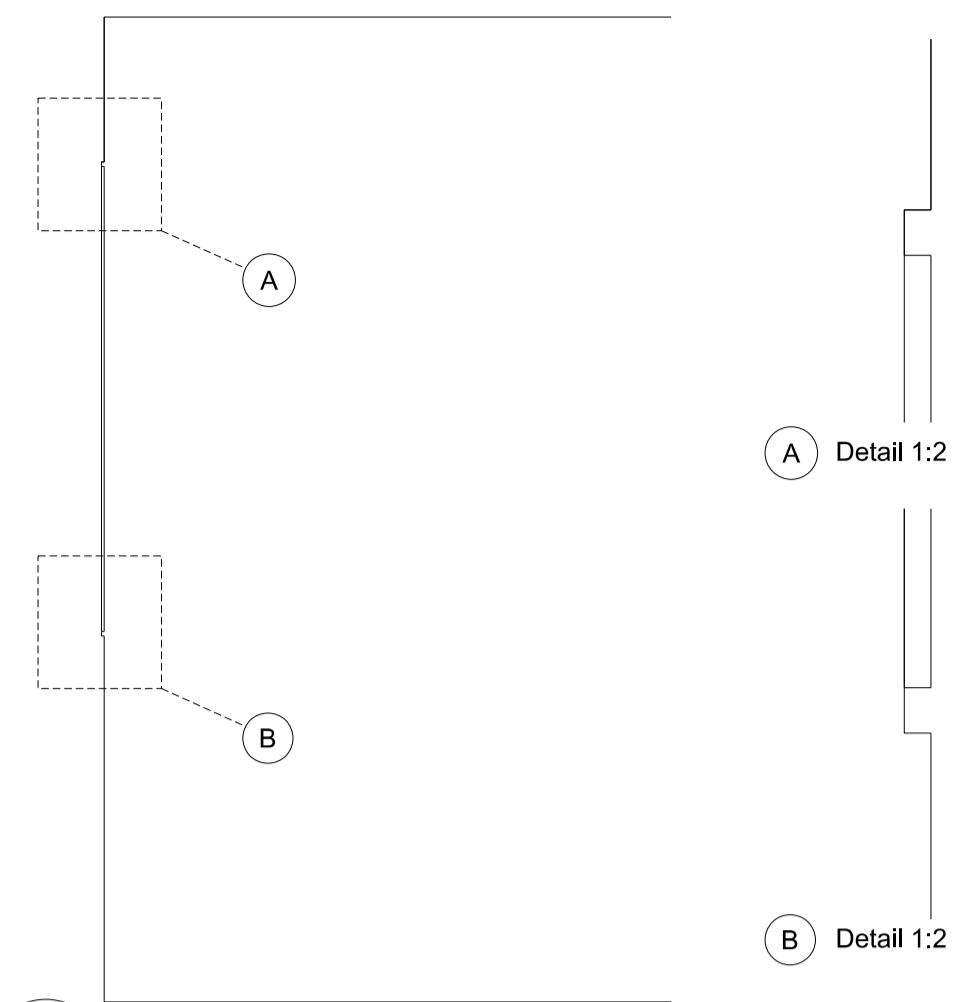


- PROPOSED ELEVATION
- 1:20 @ A1




- PROPOSED SECTION
- 1:20 @ A1




- PROPOSED PLAN
- 1:20 @ A1

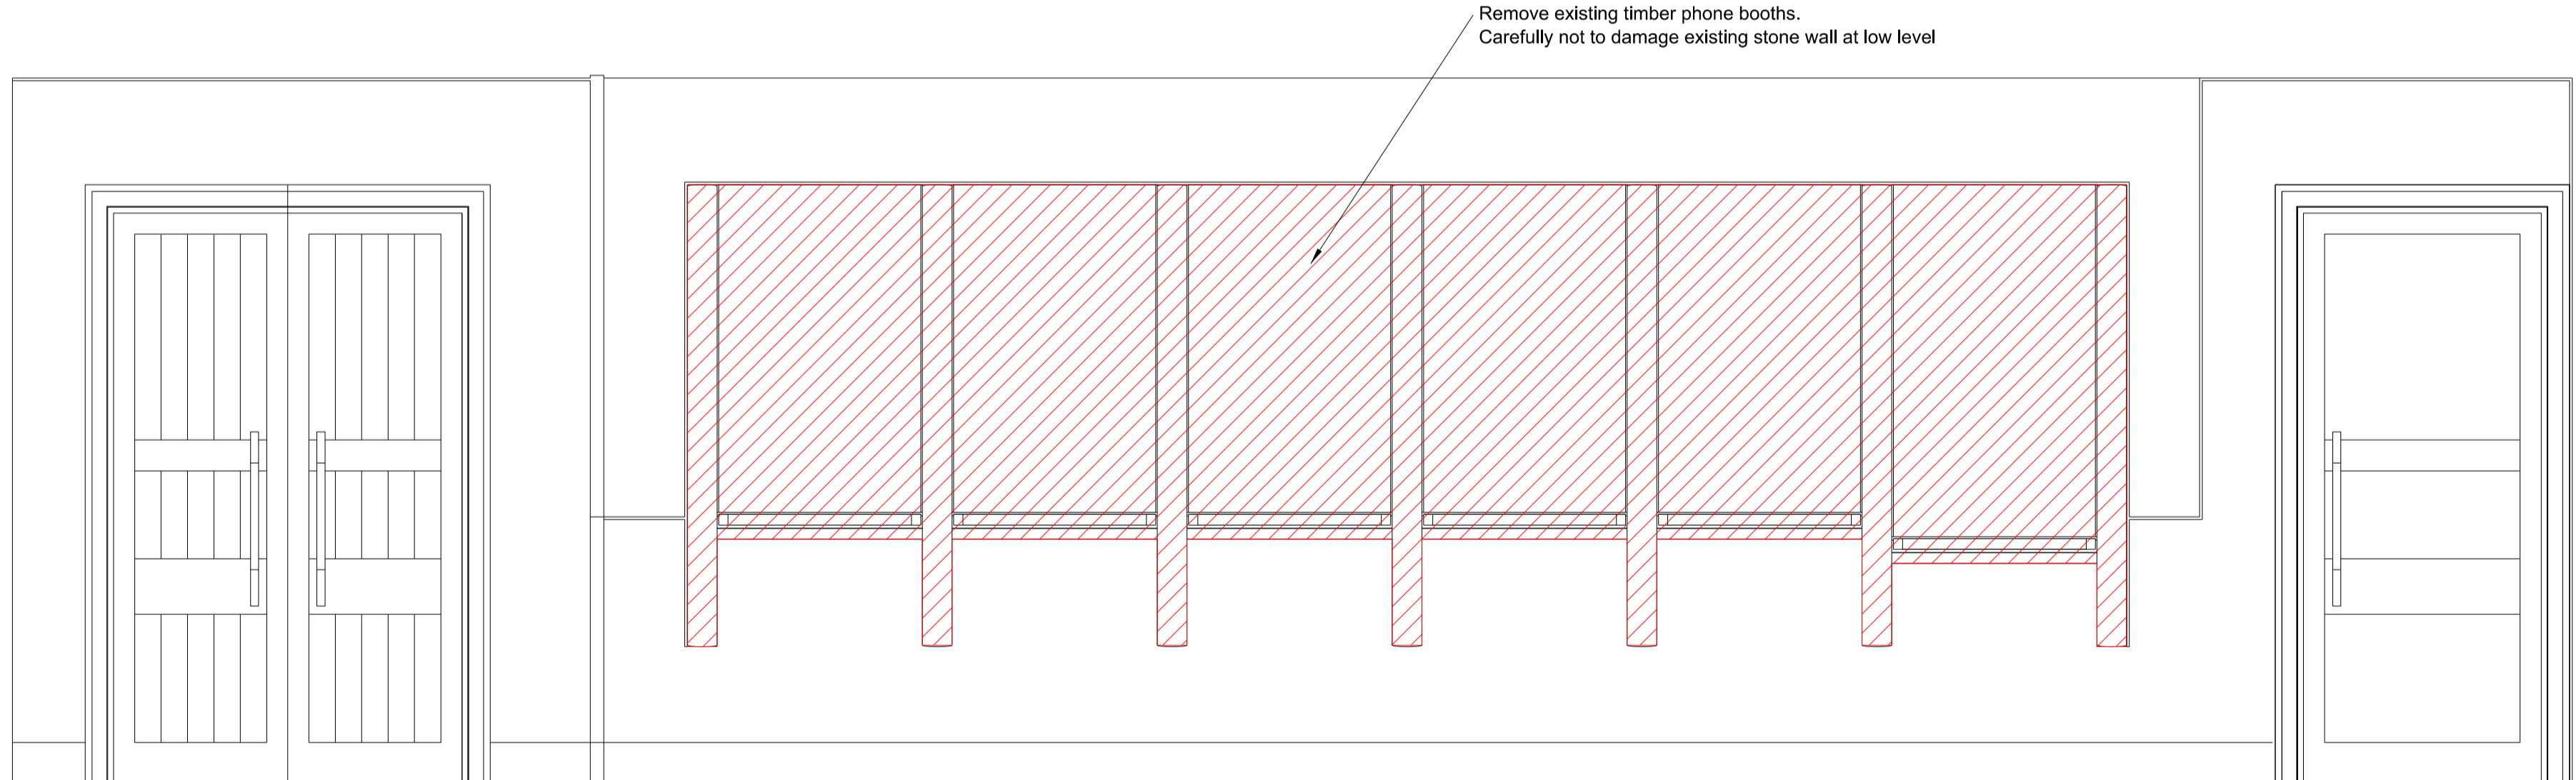

- EXISTING ELEVATION
- 1:20 @ A1

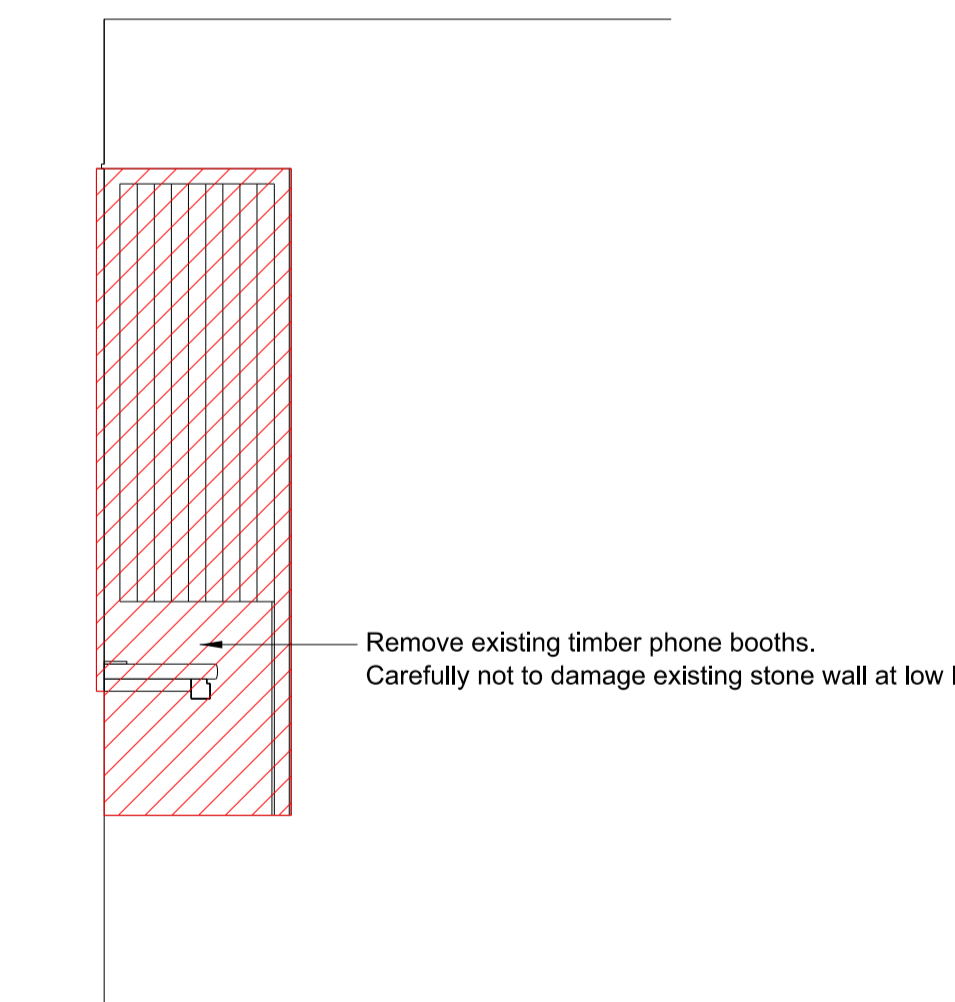

- EXISTING SECTION
- 1:20 @ A1

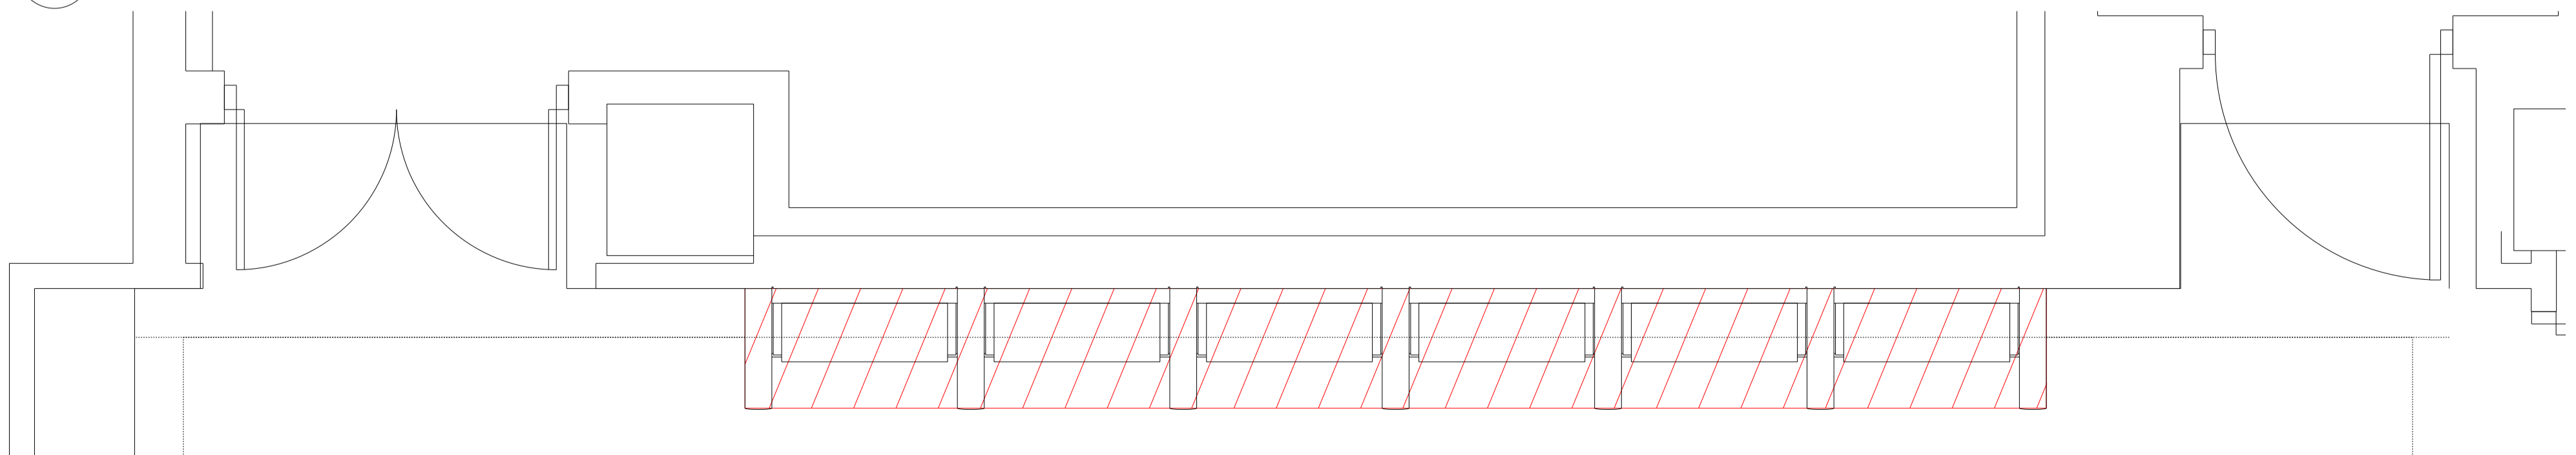

- EXISTING PLAN
- 1:20 @ A1

Do not scale from this drawing.
This drawing may not be based on an accurate survey.
DMR do not accept responsibility for dimensions taken from this drawing.

The Contractor is to check all building and site dimensions prior to construction or production. All discrepancies and omissions on site must be reported to DMR for comment or approval prior to commencing works.

This drawing is to be read and checked in conjunction with engineer's and other specialist drawings & specifications.

The drawing and the works depicted are the copyright of this practice and may not be reproduced except by written permission.

REV	DATE	DESCRIPTION	BY	CHKD



de
matos
ryan

99-100 Turnmill Street
London EC1M 5QP
T 020 7336 0100
mail@dematosryan.co.uk

PROJECT NAME
THE BRITISH LIBRARY
Member and Conference Facilities
96 Euston Road, London, NW1 2DB

TITLE
ZONE 5 - CONFERENCE CENTRE
FIRST FLOOR PHONE BOOTHS
EXISTING AND PROPOSED ELEVATIONS AND DETAILS

SCALE	DATE	BY	CHECKED
1:20 @A1	12.04.2016	JE	JEM
1:40 @A3			

STATUS
TENDER

DOCUMENT No. 583_A_Z5_22-301
REV T1