




1 Existing Elevation
01-103 / 1:50 @ A1

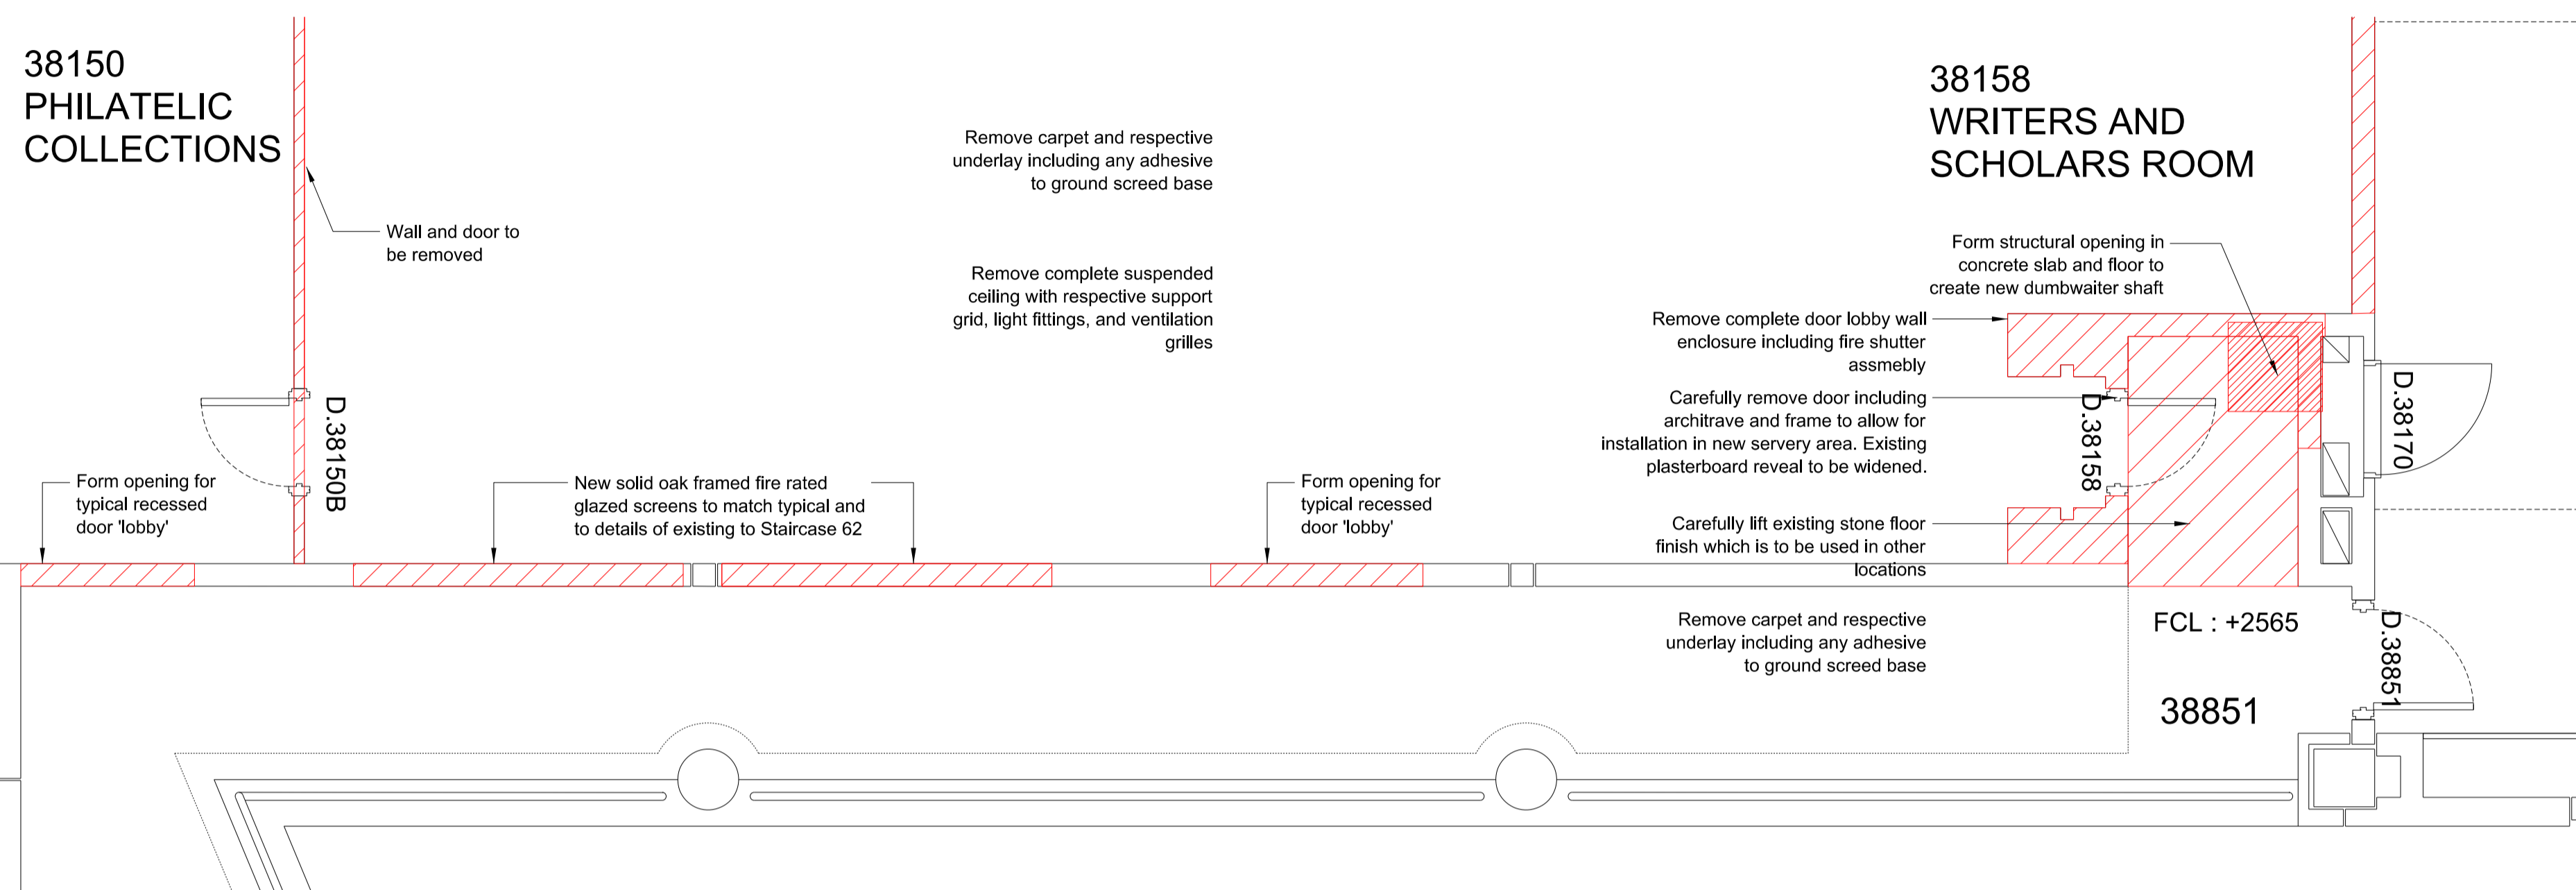

2 Existing Plan
01-103 / 1:50 @ A1

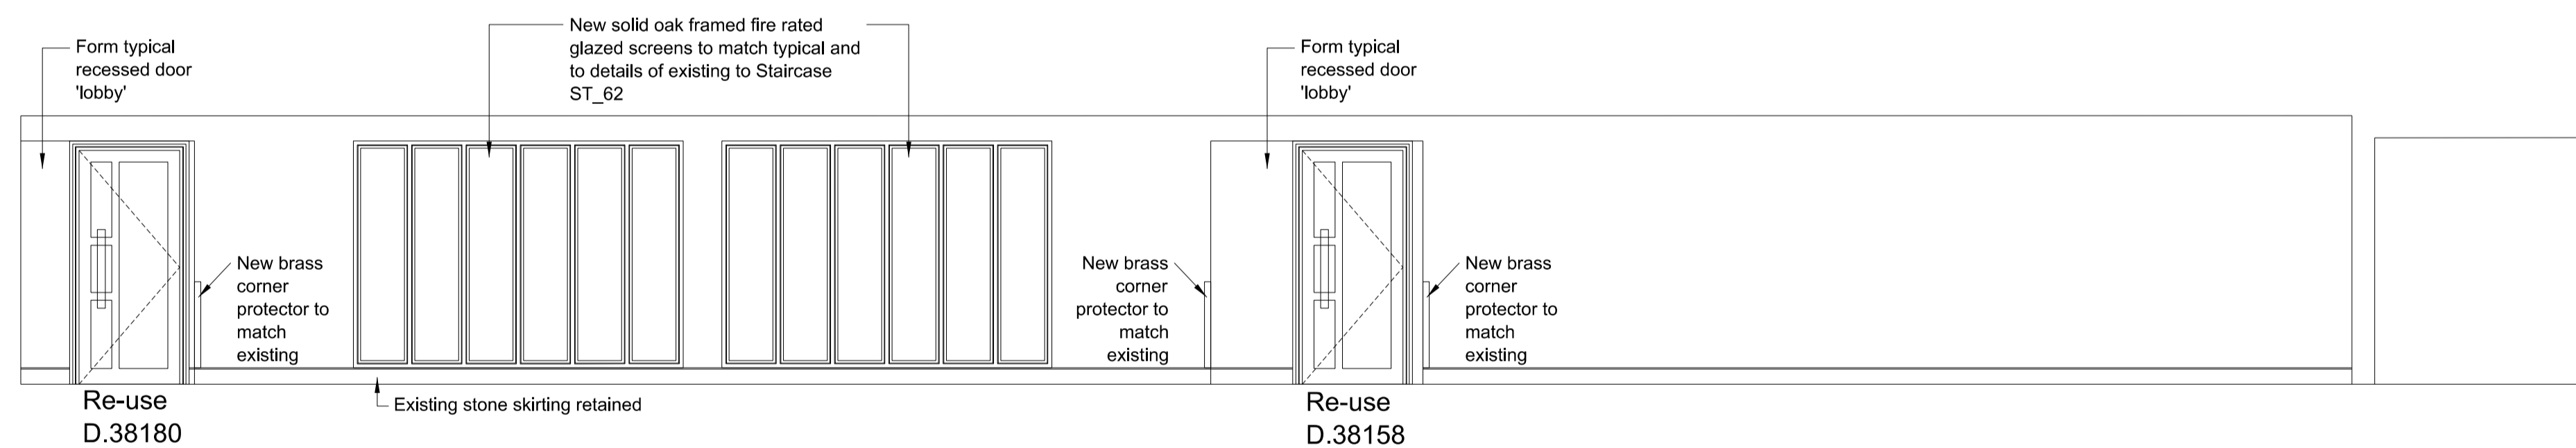

3 Proposed Elevation
01-103 / 1:50 @ A1

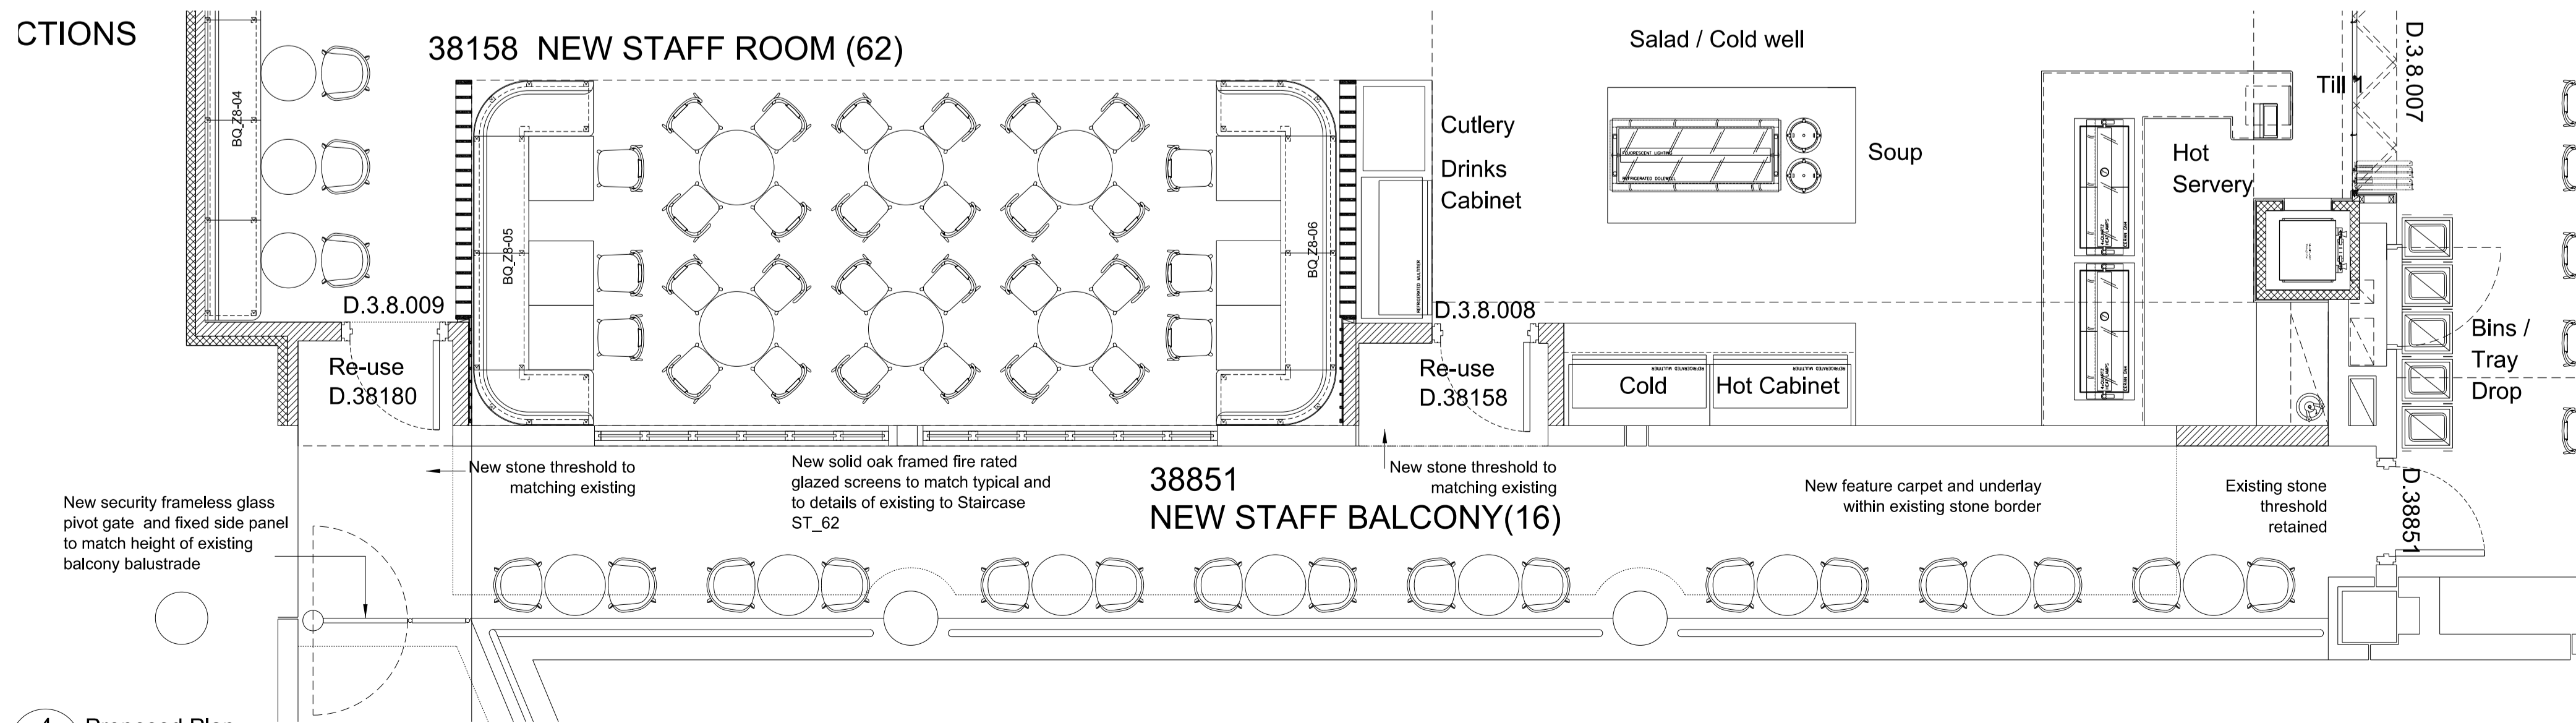

4 Proposed Plan
01-103 / 1:50 @ A1



Do not scale from this drawing.
This drawing may not be based on an accurate survey.
DMR do not accept responsibility for dimensions taken from this drawing.

The Contractor is to check all building and site dimensions prior to construction or production. All discrepancies and omissions on site must be reported to DMR for comment or approval prior to commencing works.

This drawing is to be read and checked in conjunction with engineer's and other specialist drawings & specifications.

The drawing and the works depicted are the copyright of this practice and may not be reproduced except by written permission.

REV	DATE	DESCRIPTION	BY	CHKD
PL1	11/4/16	Issued for Listed Building Consent	RB	JEM
T1	11/5/16	Issued for BQ	RB	JEM

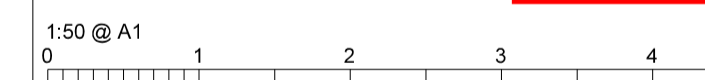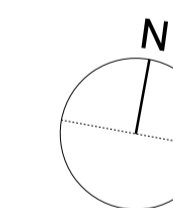

**de
matos
ryan**

99-100 Turnmill Street
London EC1M 5QP
T 020 7336 0100
mail@dematosryan.co.uk

PROJECT NAME
THE BRITISH LIBRARY
Member and Conference Facilities
96 Euston Road, London, NW1 2DB

TITLE
Third Floor - Zone 8
Existing & Proposed
Balcony along Writers and Scholars Room

SCALE	DATE	BY	CHECKED
1:50 @A1	05.01.16	RB	JEM
1:100 @A3			

STATUS
TENDER

DOCUMENT No. 583_A_Z8_01-103
REV T1