


Do not scale from this drawing.  
 This drawing may not be based on an accurate survey.  
 DMR do not accept responsibility for dimensions taken from this drawing.


The Contractor is to check all building and site dimensions prior to construction or production. All discrepancies and omissions on site must be reported to DMR for comment or approval prior to commencing works.

This drawing is to be read and checked in conjunction with engineer's and other specialist drawings & specifications.


The drawing and the works depicted are the copyright of this practice and may not be reproduced except by written permission.

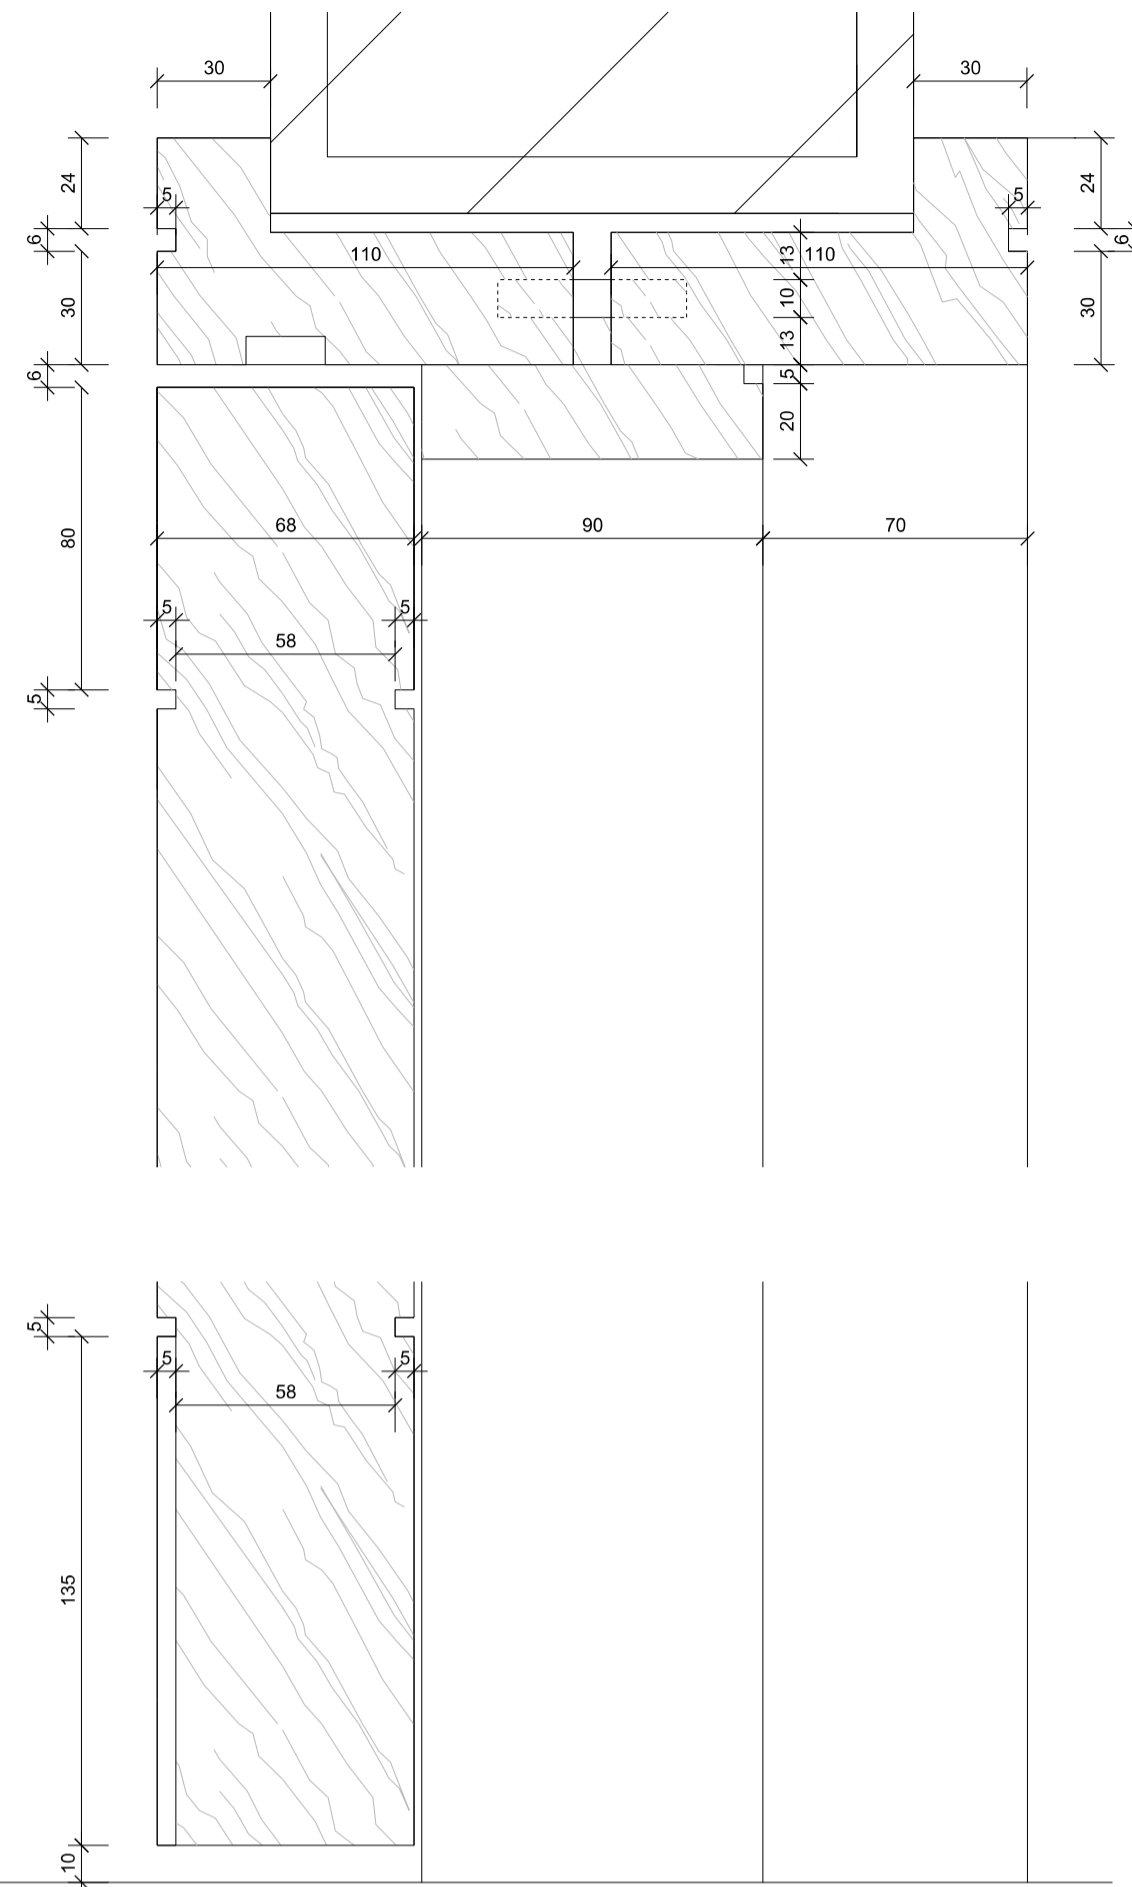


- TYPICAL DOOR HEAD DETAIL  
 - SCALE 1:2 @ A1

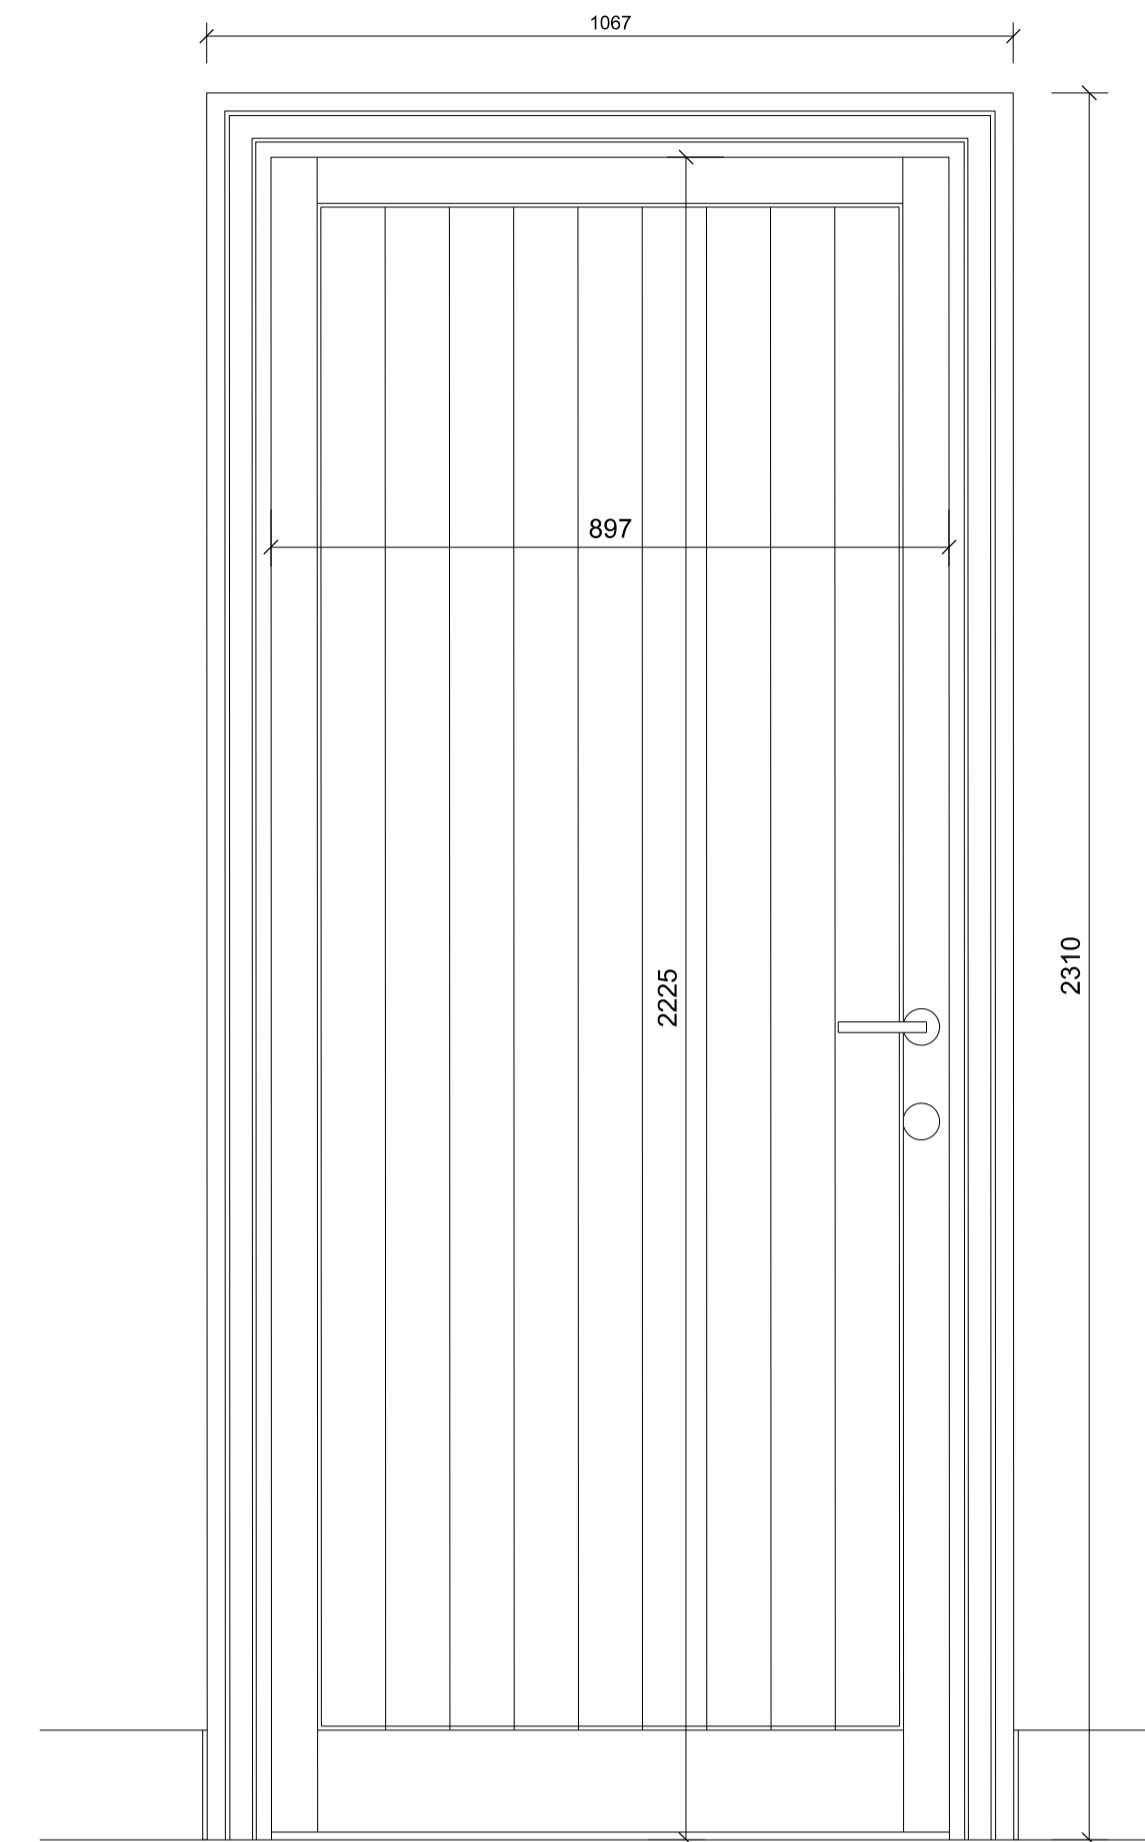


1 DOOR ELEVATION TO CLAUSE L20/425  
 - SCALE 1:10 @ A1

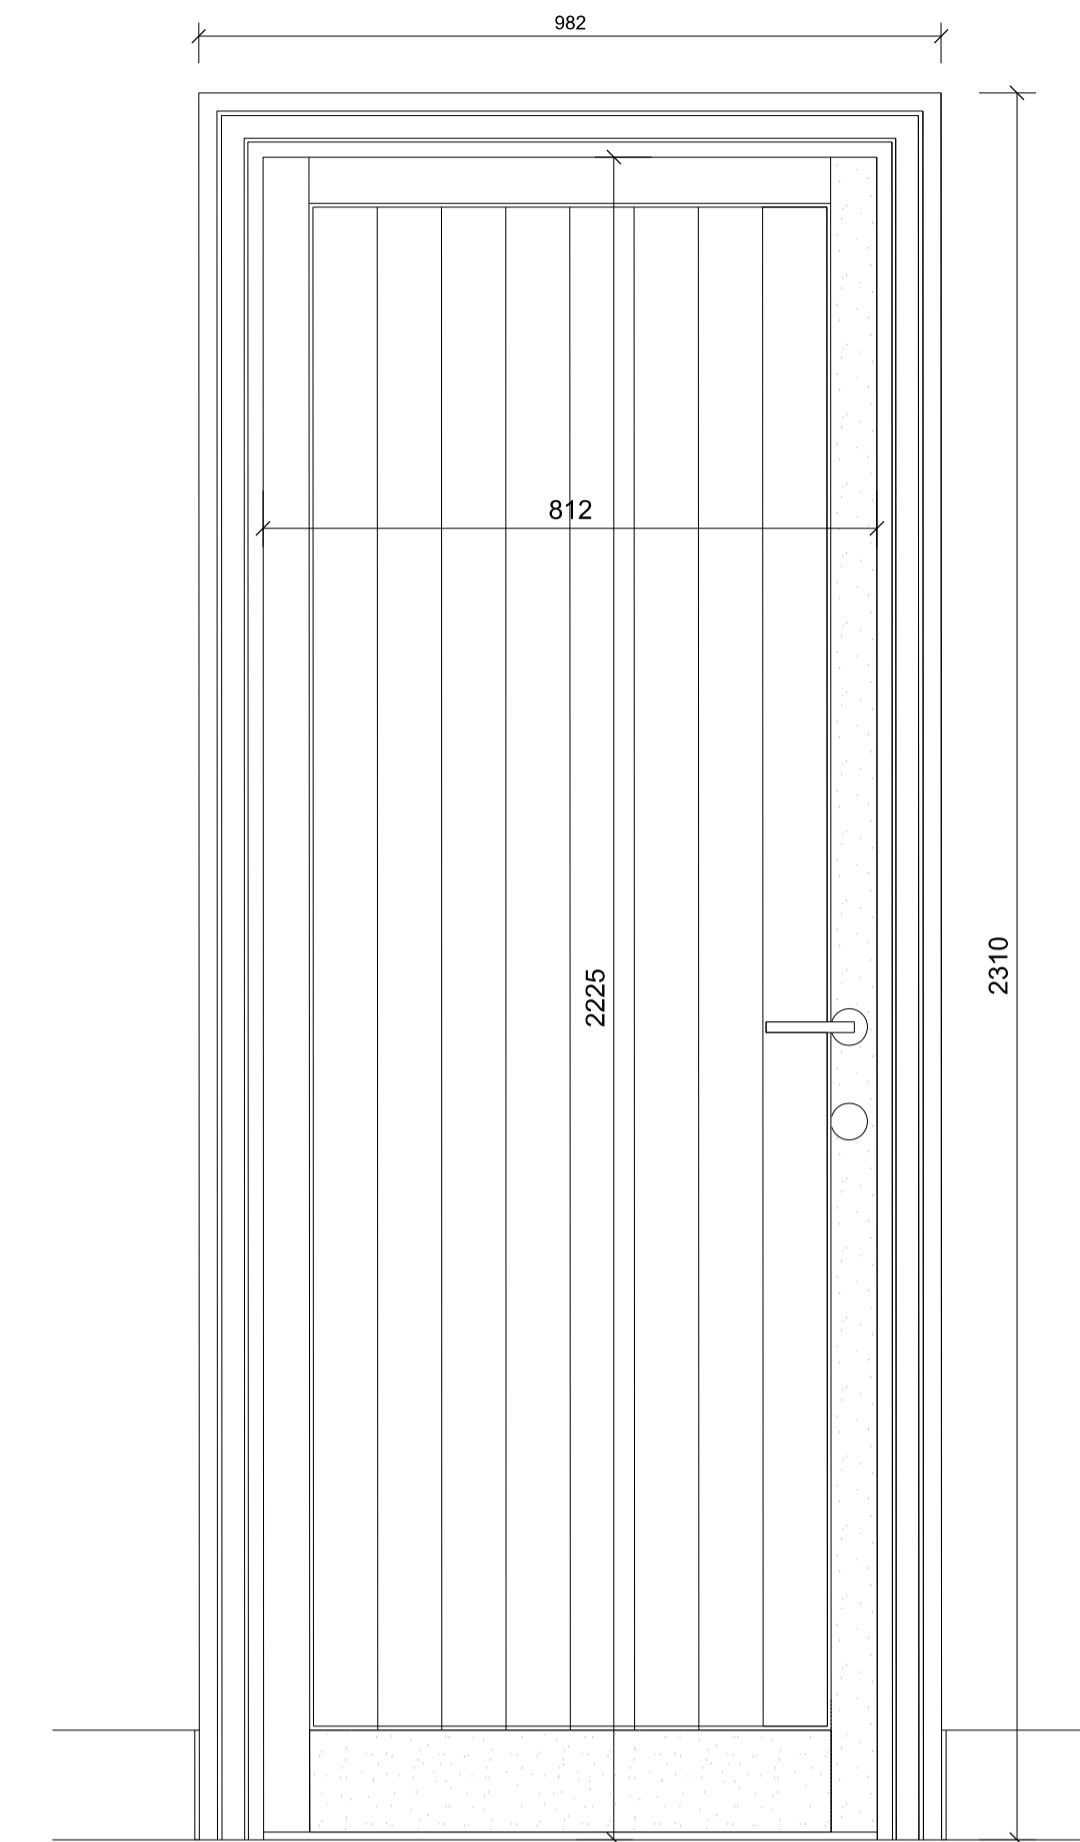

2 DOOR ELEVATION TO CLAUSE L20/425  
 - SCALE 1:10 @ A1

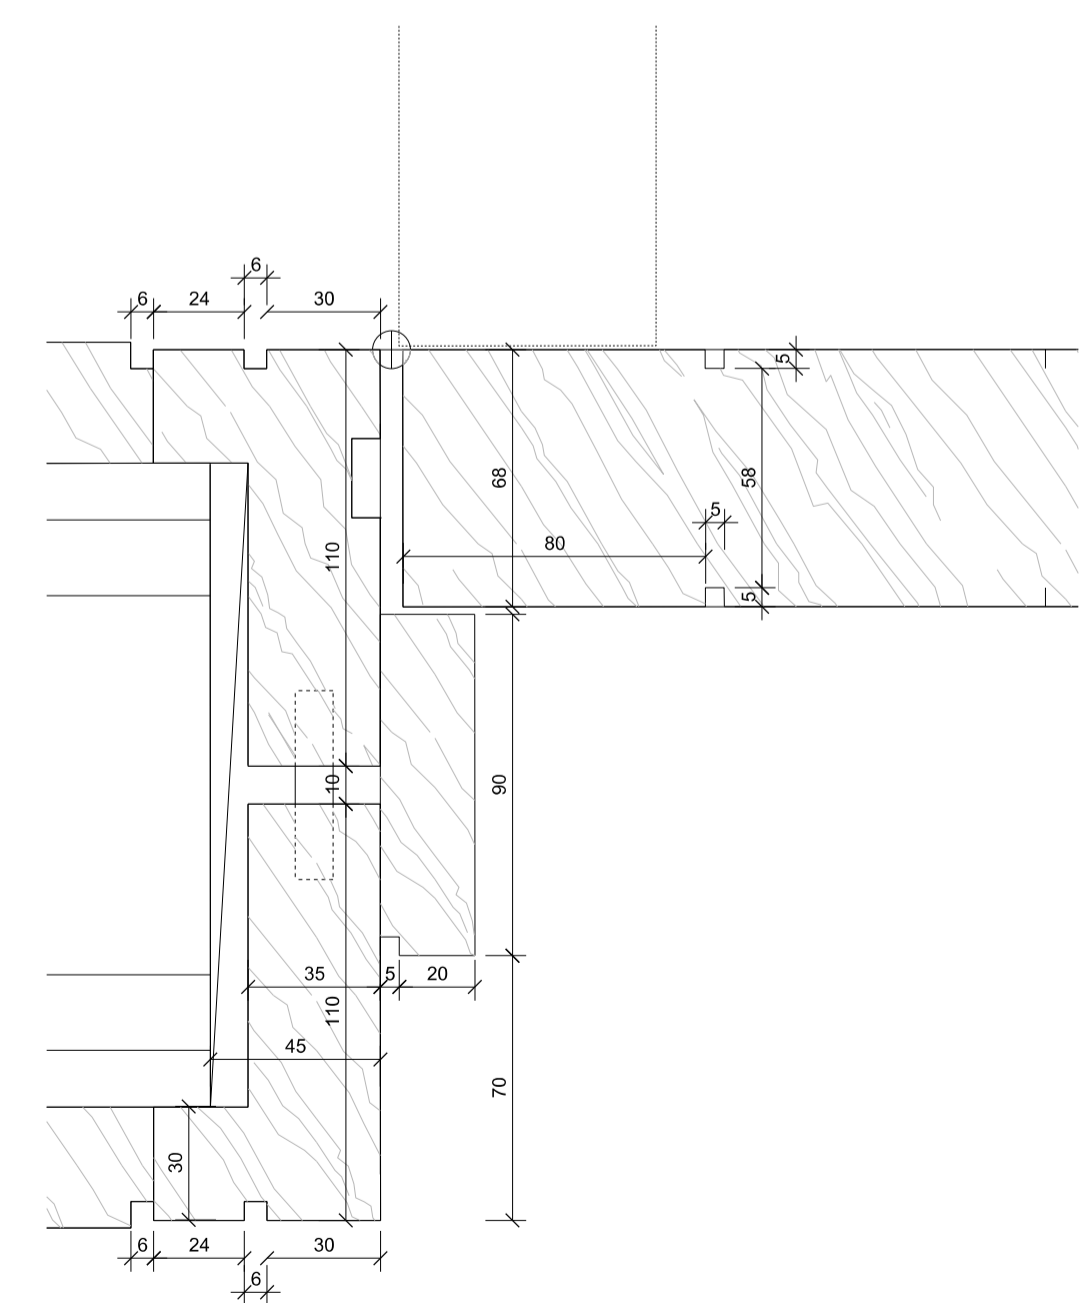

- TYPICAL DOOR JAMB DETAILS  
 - SCALE 1:2 @ A1

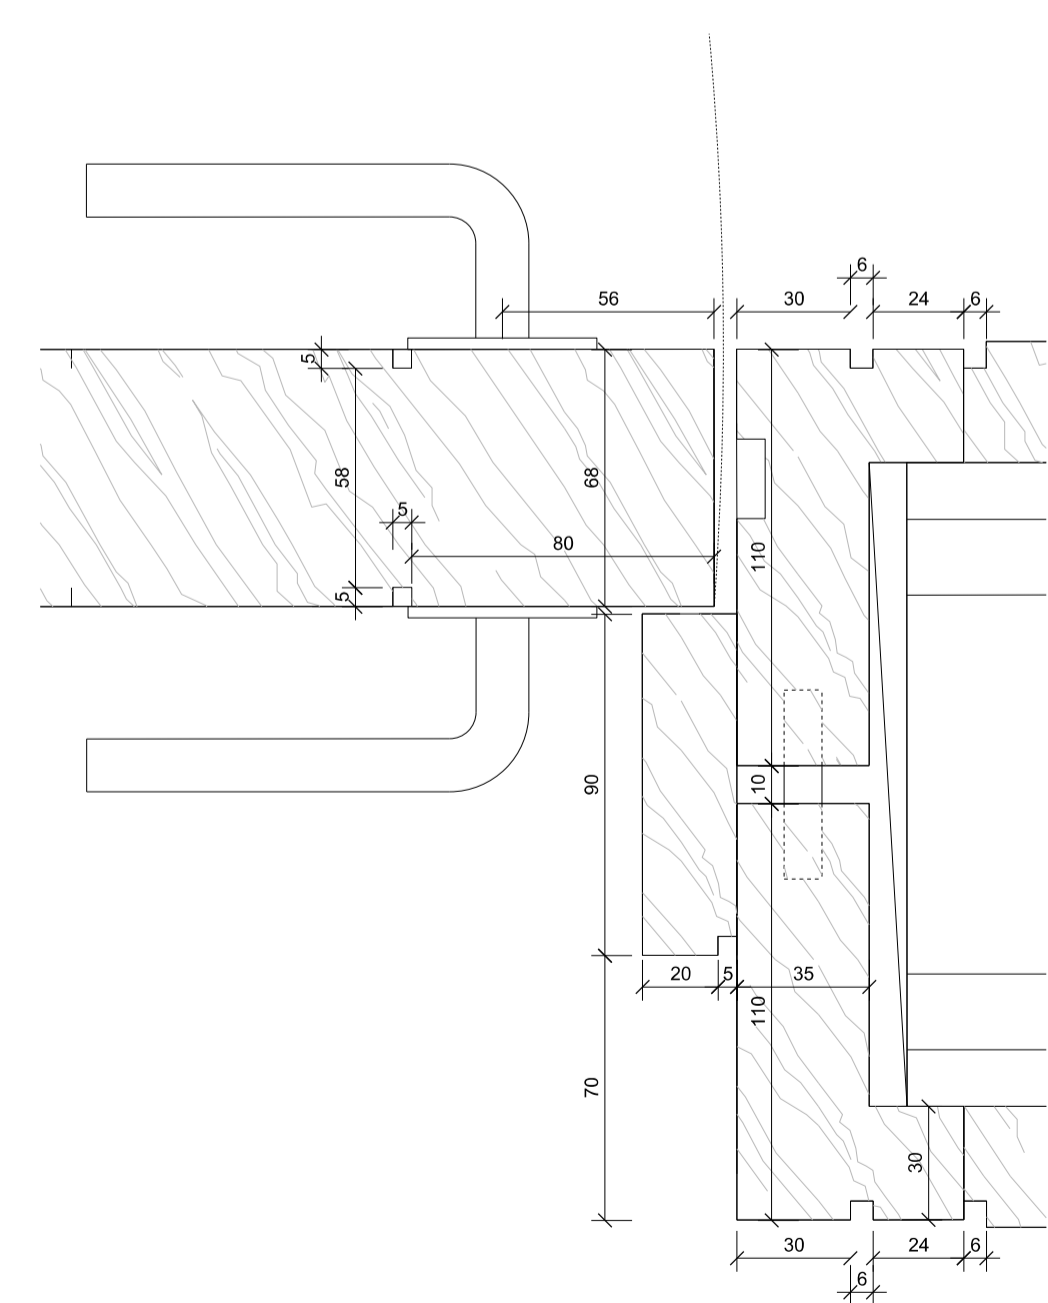

REV	DATE	DESCRIPTION	BY	CHKD
T2	13/5/16	Setting out of seals revised	RB	JEM



**de**  
**matos**  
**ryan**

99-100 Turnmill Street  
 London EC1M 5QP  
 T 020 7336 0100  
 mail@dematosryan.co.uk

PROJECT NAME  
**THE BRITISH LIBRARY**  
 Member and Conference Facilities  
 96 Euston Road, London, NW1 2DB

TITLE  
 ZONE 8 - MEMBERS AREA  
 PROPOSED THIRD FLOOR  
 INTERNAL DOOR DETAILS  
 SHEET 1

SCALE	DATE	BY	CHECKED
1:2 @A1	06/05/16	EC	RB
1:5 @A3			

STATUS  
**TENDER**

DOCUMENT No. 583\_A\_Z8\_32-301  
 REV T2