



2 OS MAP - LOCATION
SCALE 1:1250 @ A3

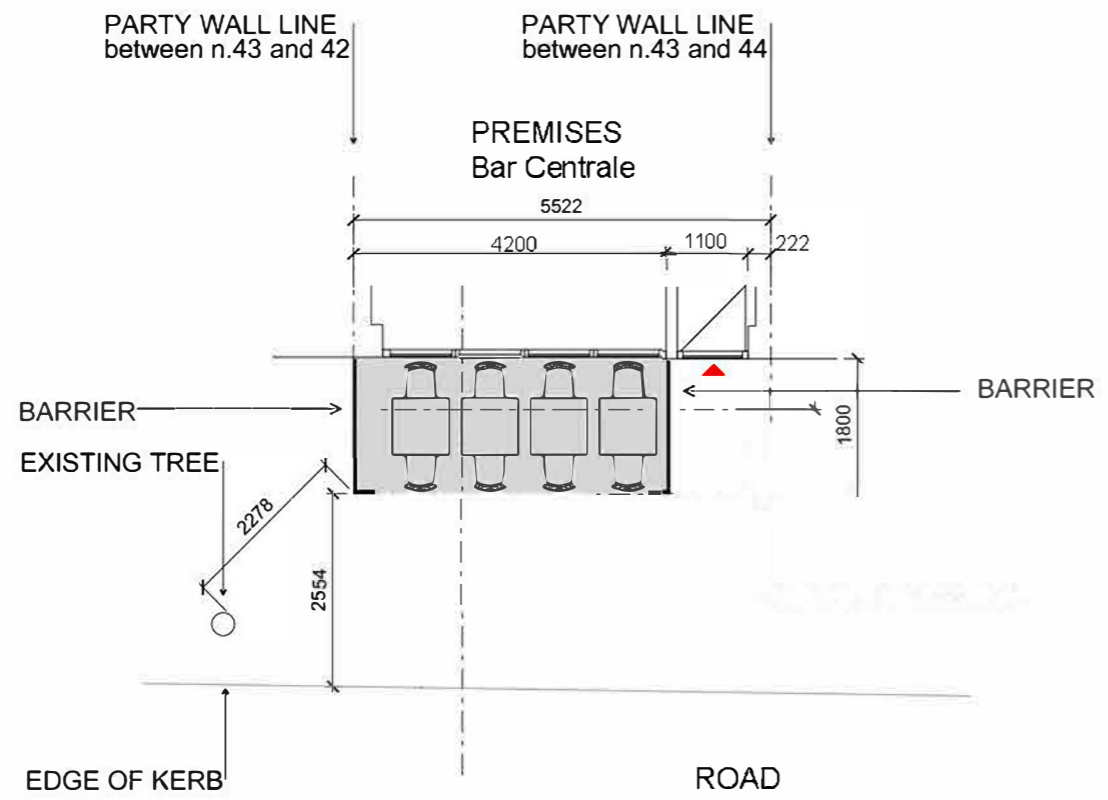

1 PROPOSED TABLES AND CHAIRS LAYOUT PLAN
SCALE 1:100 @ A3
PROPOSED SCHEDULE:
TABLE 750x750mm - 4 tables
CHAIRS 475x475mm - 8 Chairs
BARRIERS - 2 side barriers & 2 corner barriers

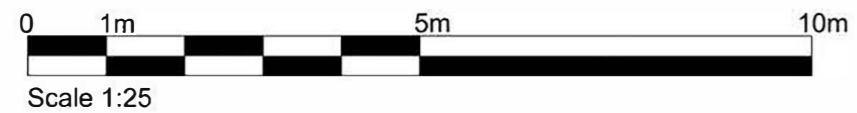

FABRICA

25a Vyner Street E2 9DG
T: +44 (0)793 1733836 E: info@fabricaprojects.com

PROJECT
43 Chalk Farm Road

TITLE
TABLES AND CHAIRS
STATUS
INFORMATION
DRAWING NO.
1028.XX.201

SCALE@A3
1:VARIES

DATE
21.06.2018
REV.
-