




EXISTING SECTION AA

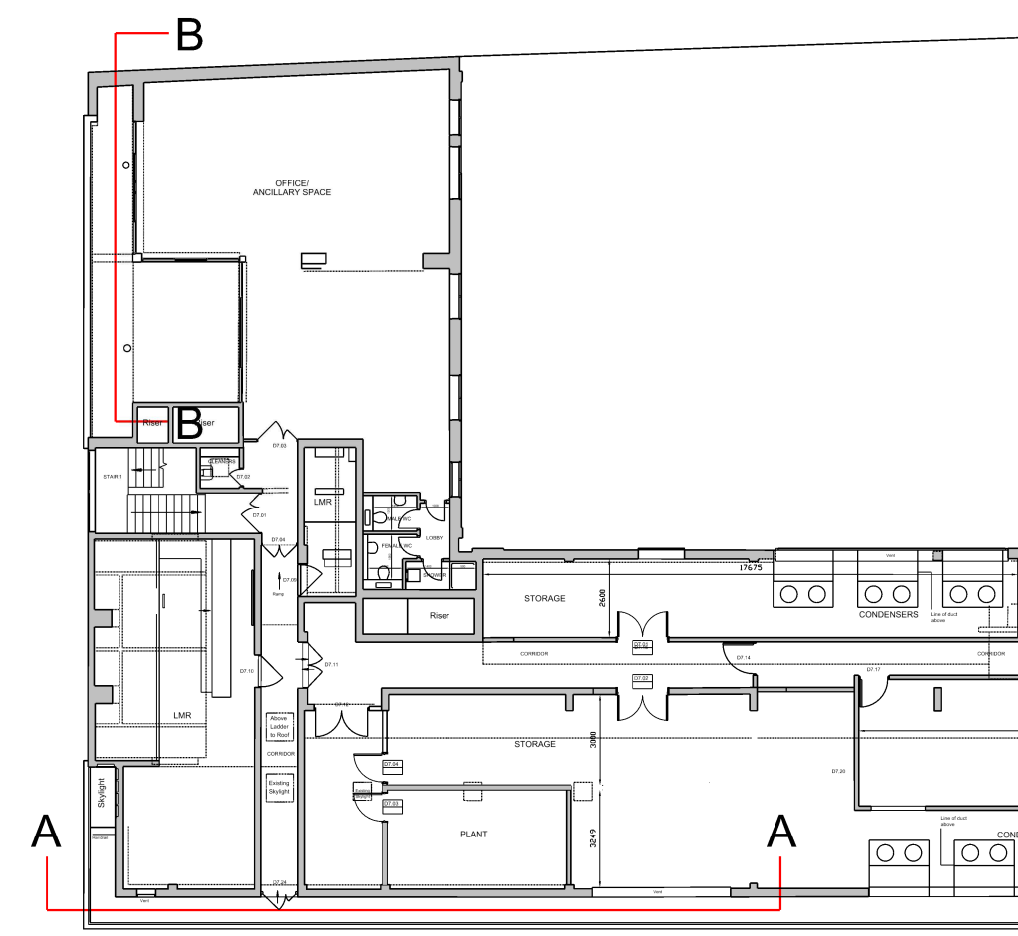


7TH FLOOR EXISTING LOCATION KEY

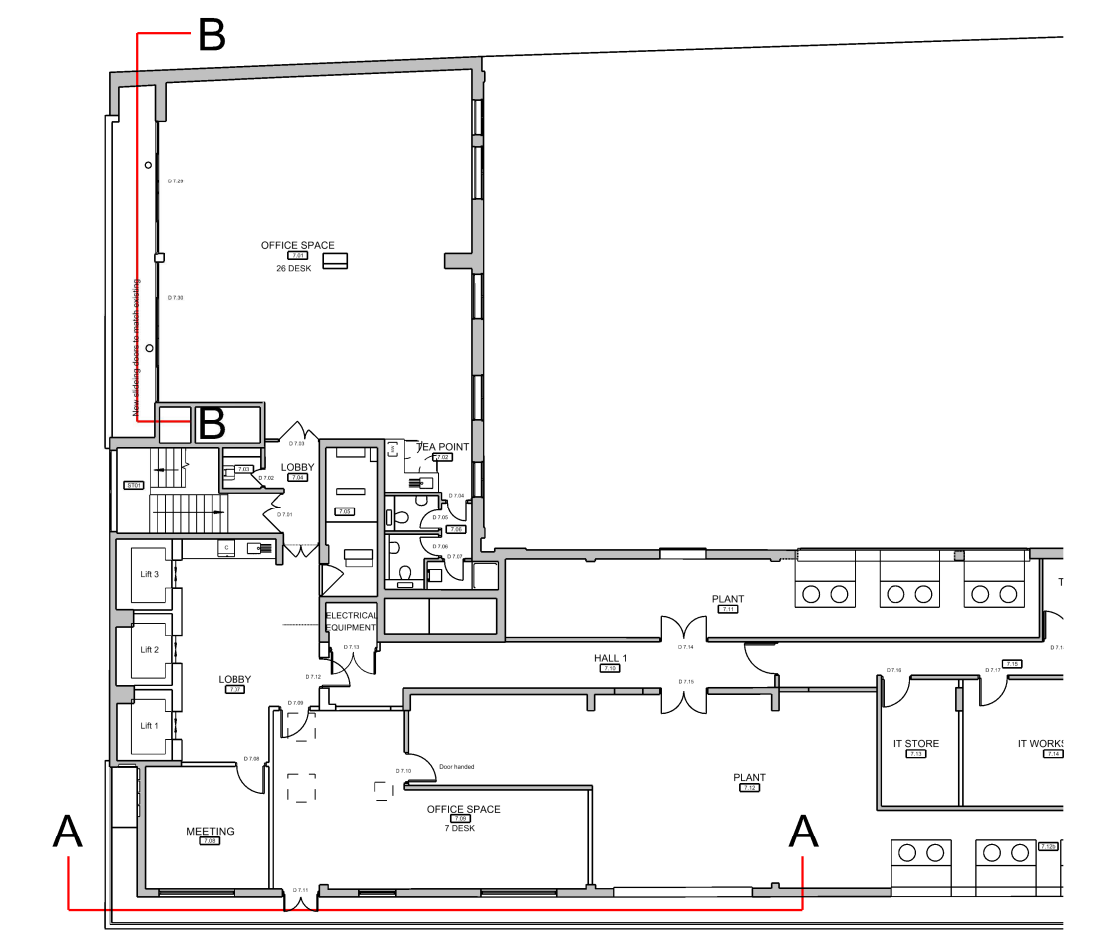


7TH FLOOR PROPOSED LOCATION KEY

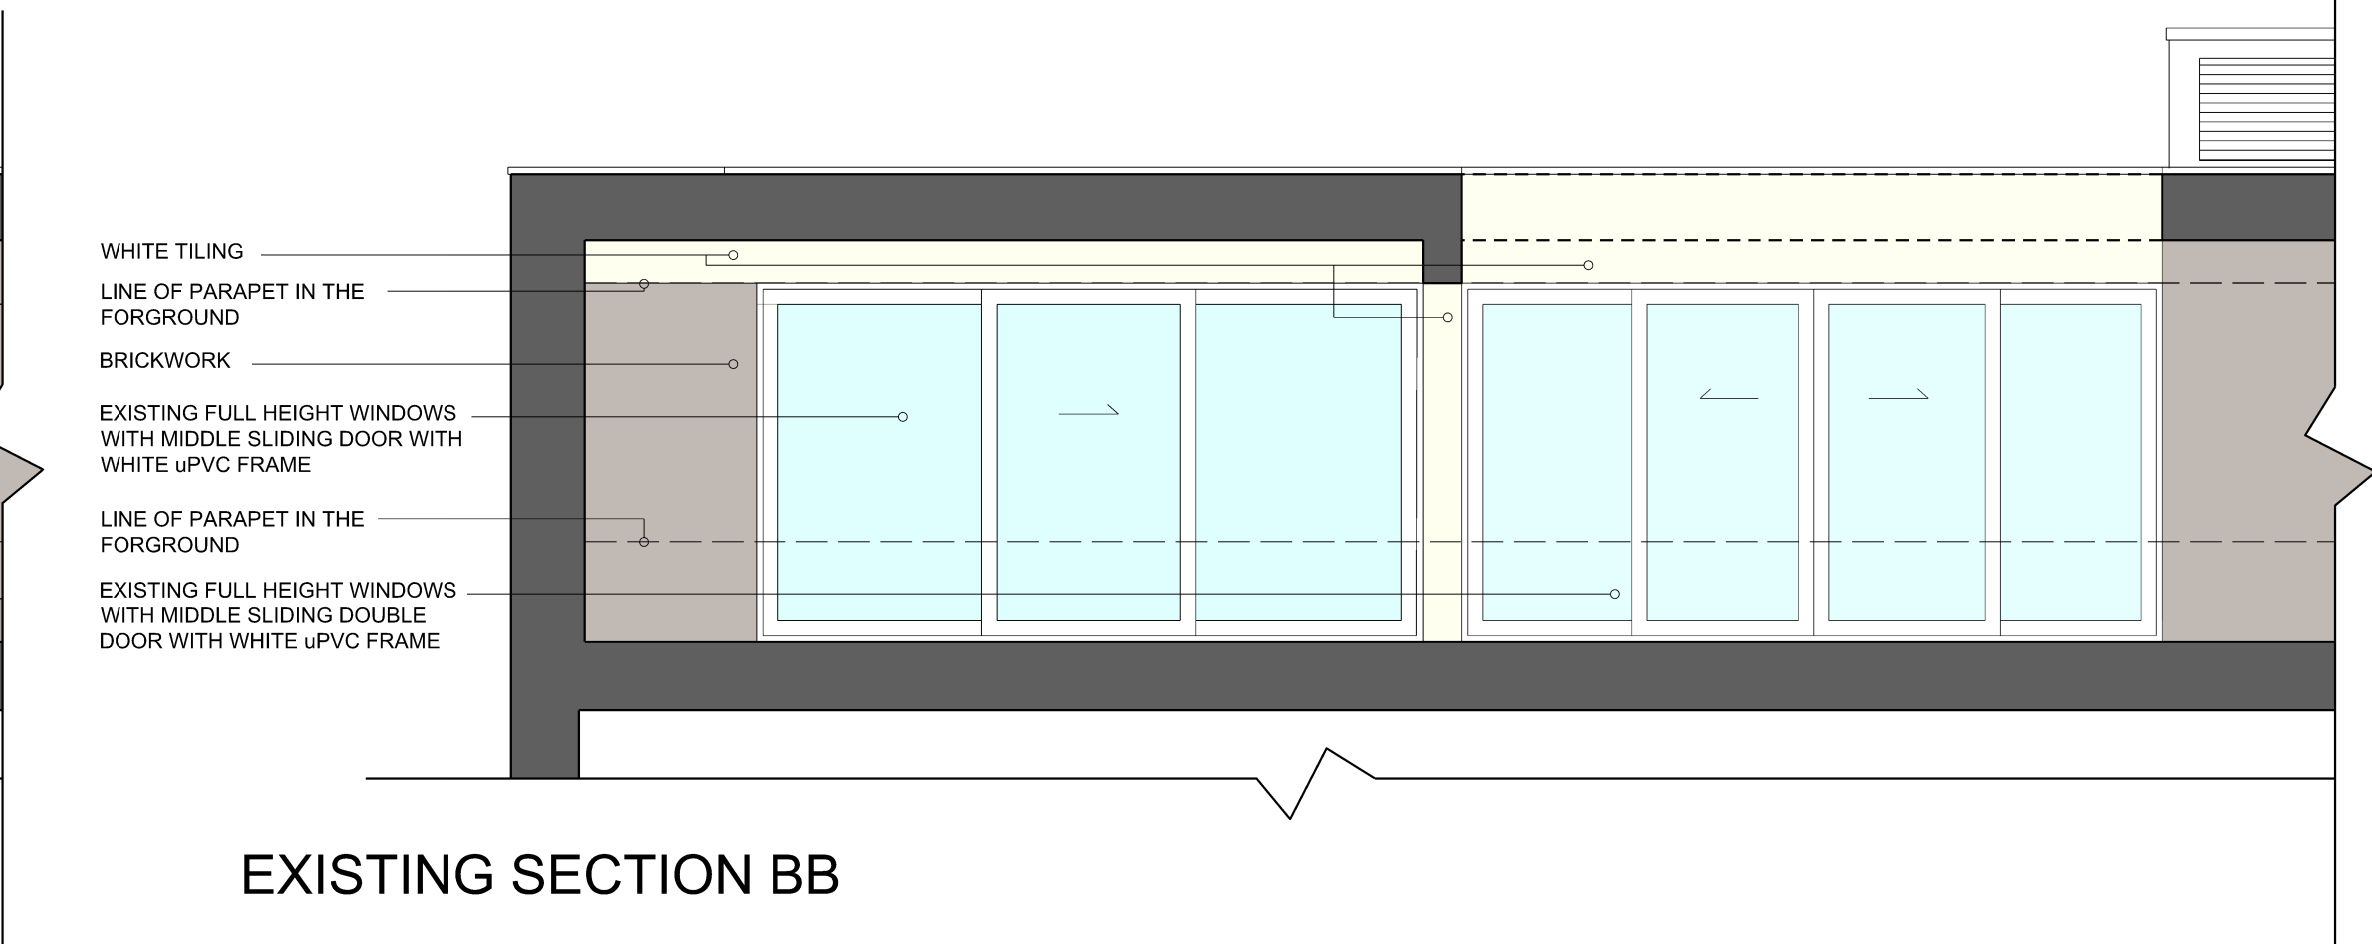

EXISTING SECTION BB

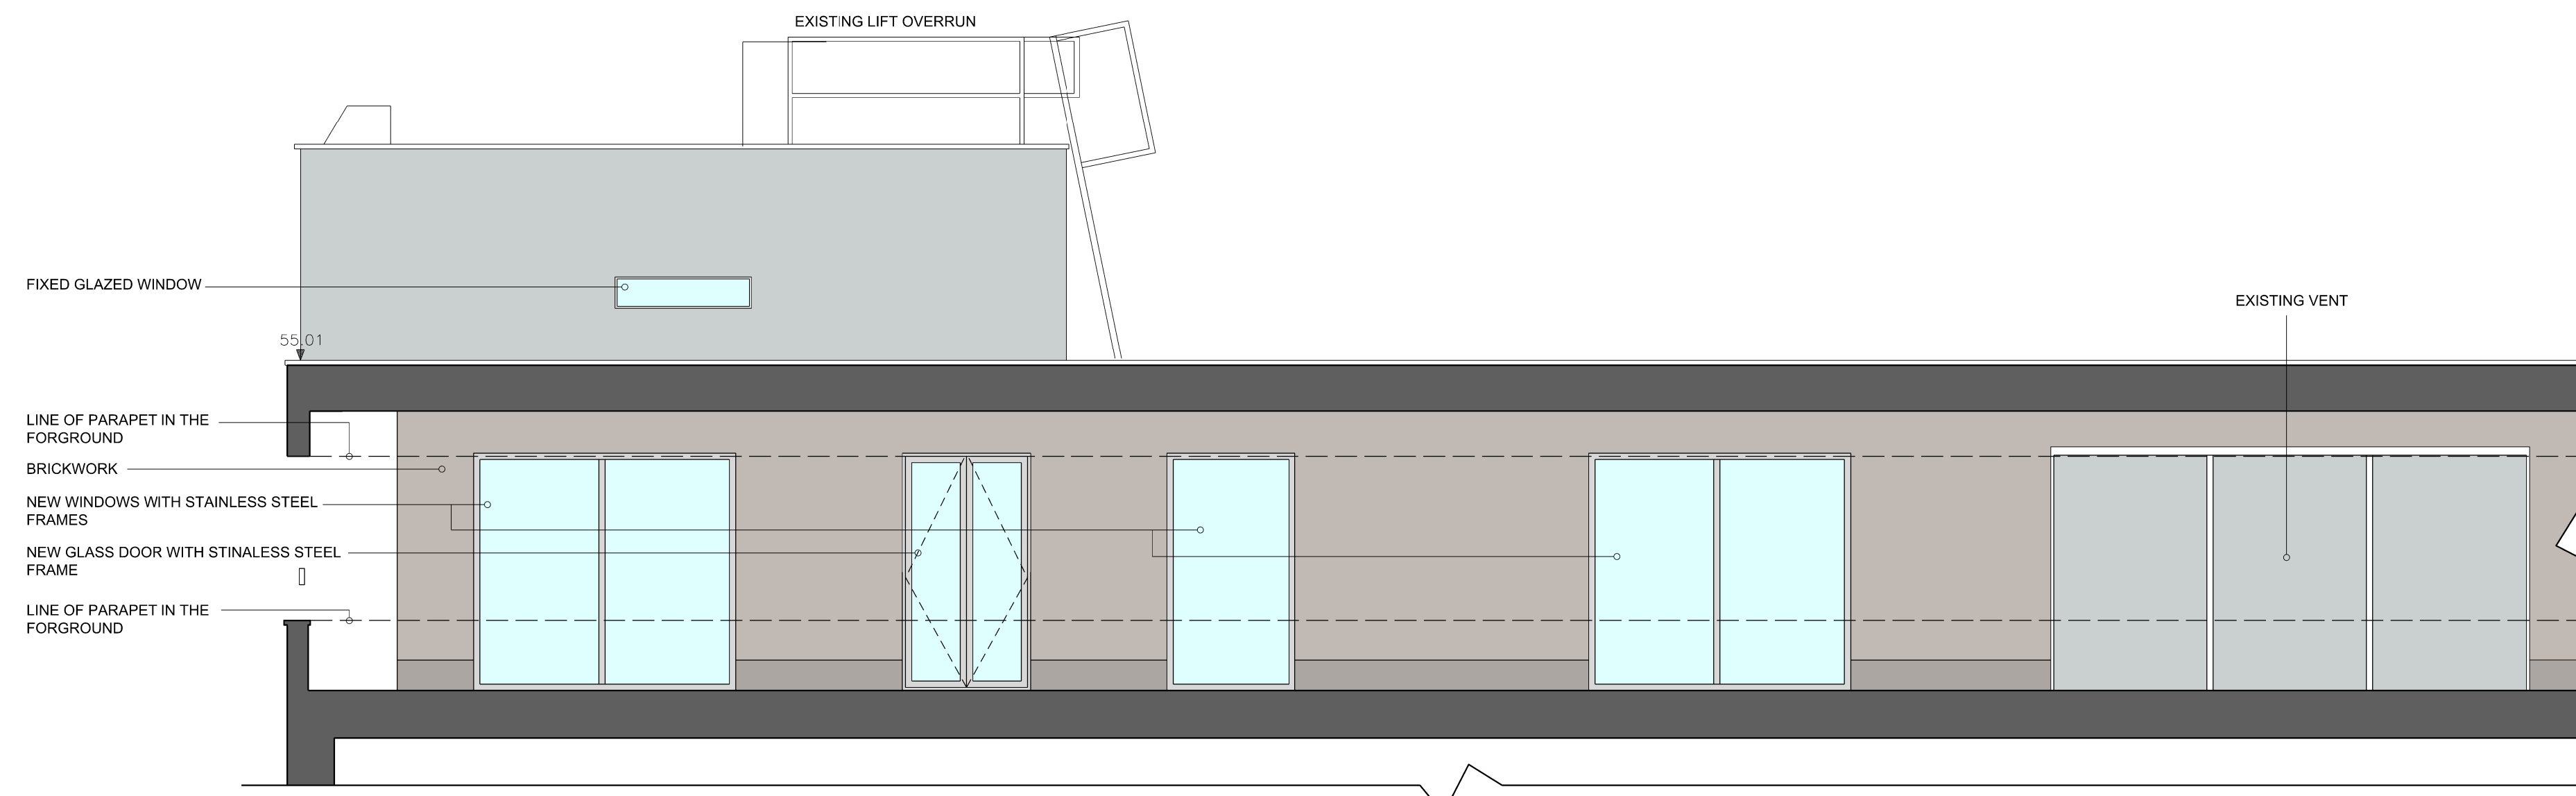


PROPOSED SECTION AA

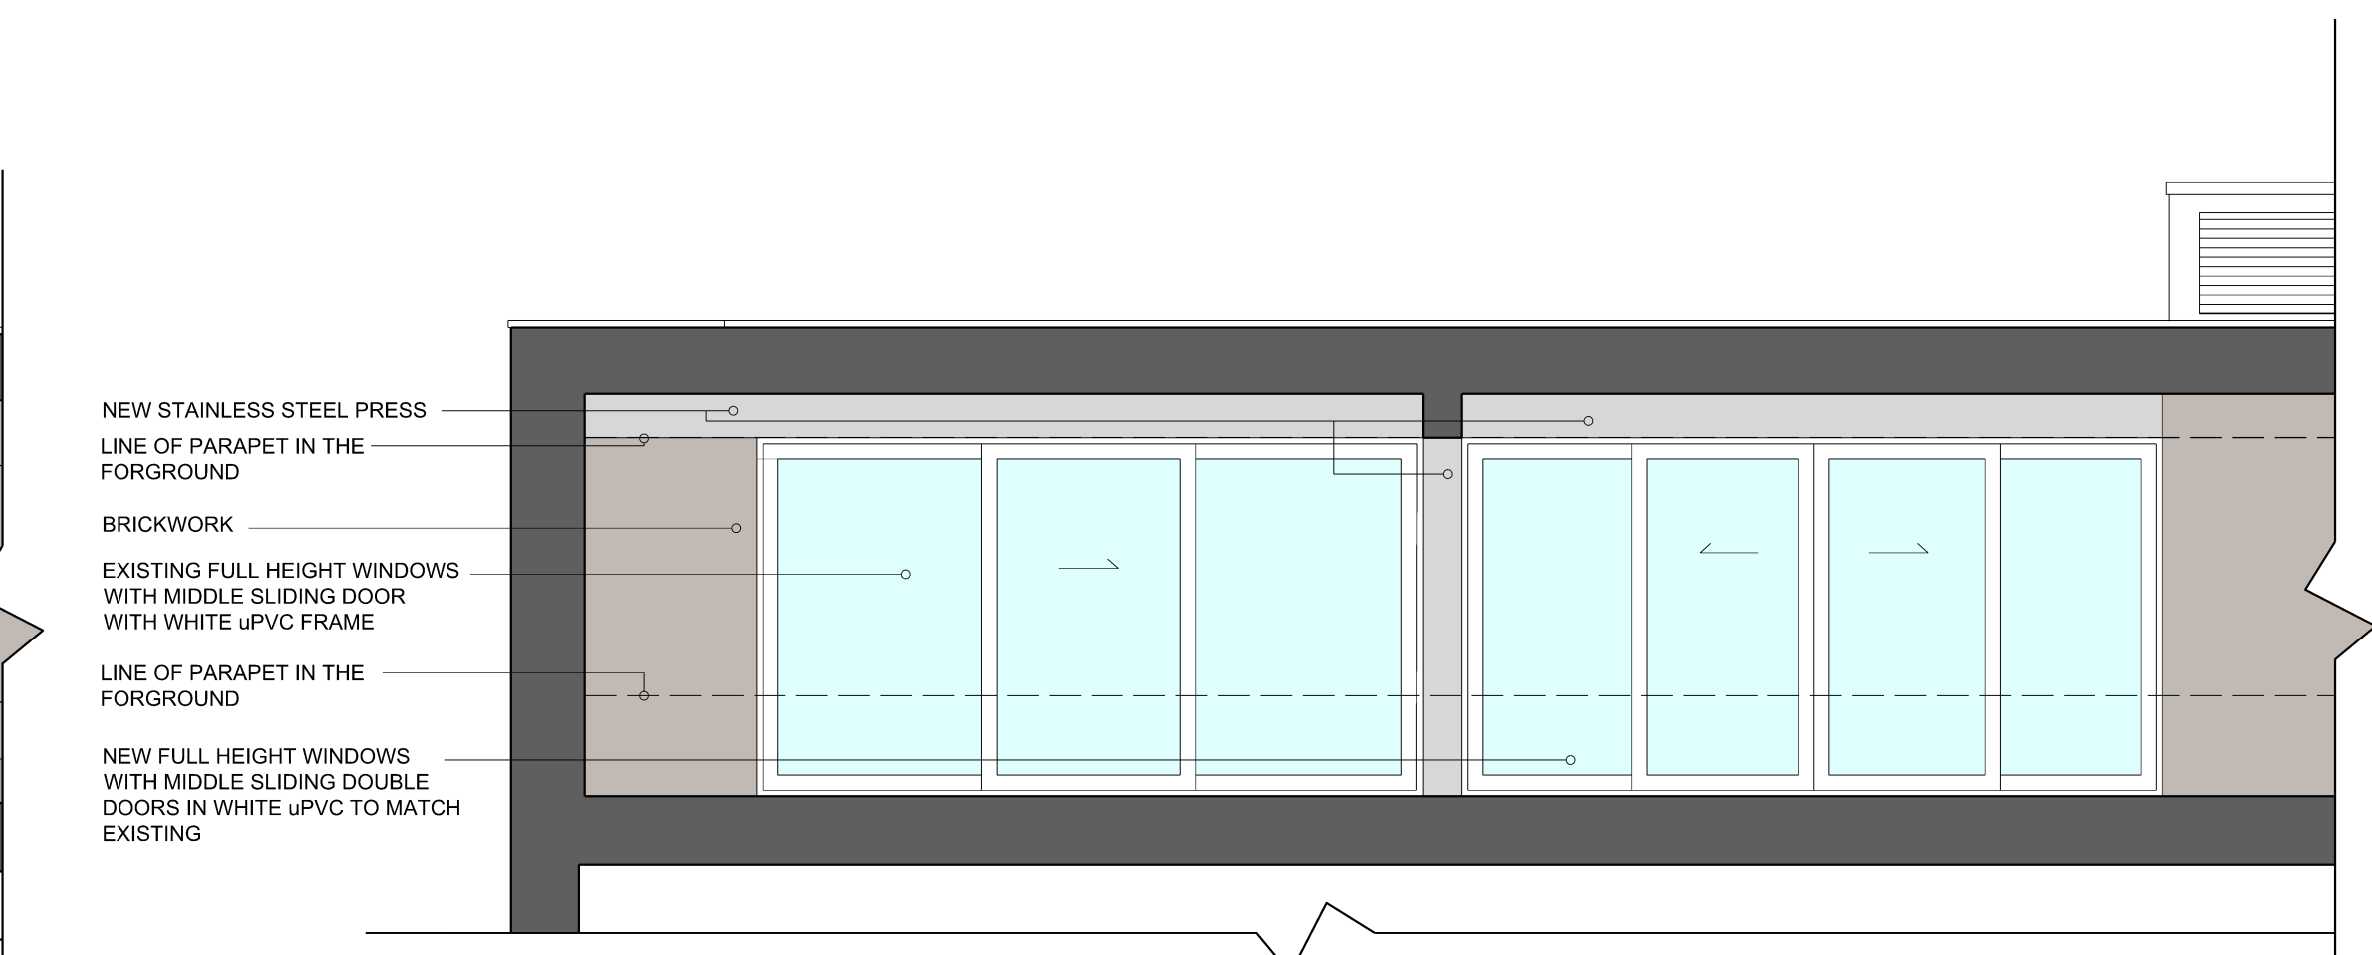

PROPOSED SECTION BB

DETAILED SECTIONS - EXISTING / PROPOSED

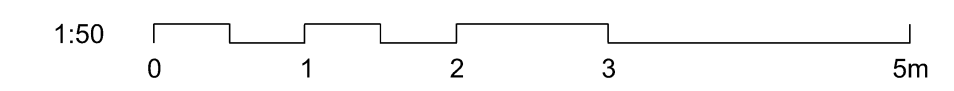

DO NOT SCALE THIS DRAWING

Contractors are to check all dimensions prior to commencement on site and notify the architect of any errors, omissions, or discrepancies.

TateHindle Limited retain copyright of this drawing. It may not be copied, altered or reproduced in any way without their written authority. Note: All heights are in metres AOD and relate to maximum heights of the occupied lower levels floor space with a construction tolerance of ±1m

Rev	Description	Date	Checked
00	Issue for planning	08-06-16	NT

Project
Whittington House
London

Status
FOR PLANNING

Client
Platine Holdings Ltd

Drawing
DETAILED SECTION AA / BB

Scale
1:50@A1

Project no.
13140

Drawn
NT

Drg. no.
A(04)500

Checked
SB

Date
02.06.16

Revision
00

tatehindle

TateHindle Limited
1 Lindsey Street
Smithfield
London EC1A 9HP

T 020 7332 4850
mail@tatehindle.co.uk
www.tatehindle.co.uk