




NOTES:
Do Not Scale.

Report all discrepancies, errors and omissions.
Verify all dimensions on site before commencing any work on site or preparing shop drawings.


All materials, components and workmanship are to comply with the relevant British Standards, Codes of Practice, and appropriate manufacturers recommendations that from time to time shall apply.
For all specialist work, see relevant drawings.

This drawing and design are copyright of Clague LLP
Registration number OC258944.

Rev	Date	Description
A	13.11.15	Asin added
B	17.11.15	WC added
C	22.2.16	Working amendments
	29.7.16	Working amendments amended to suit officers comments

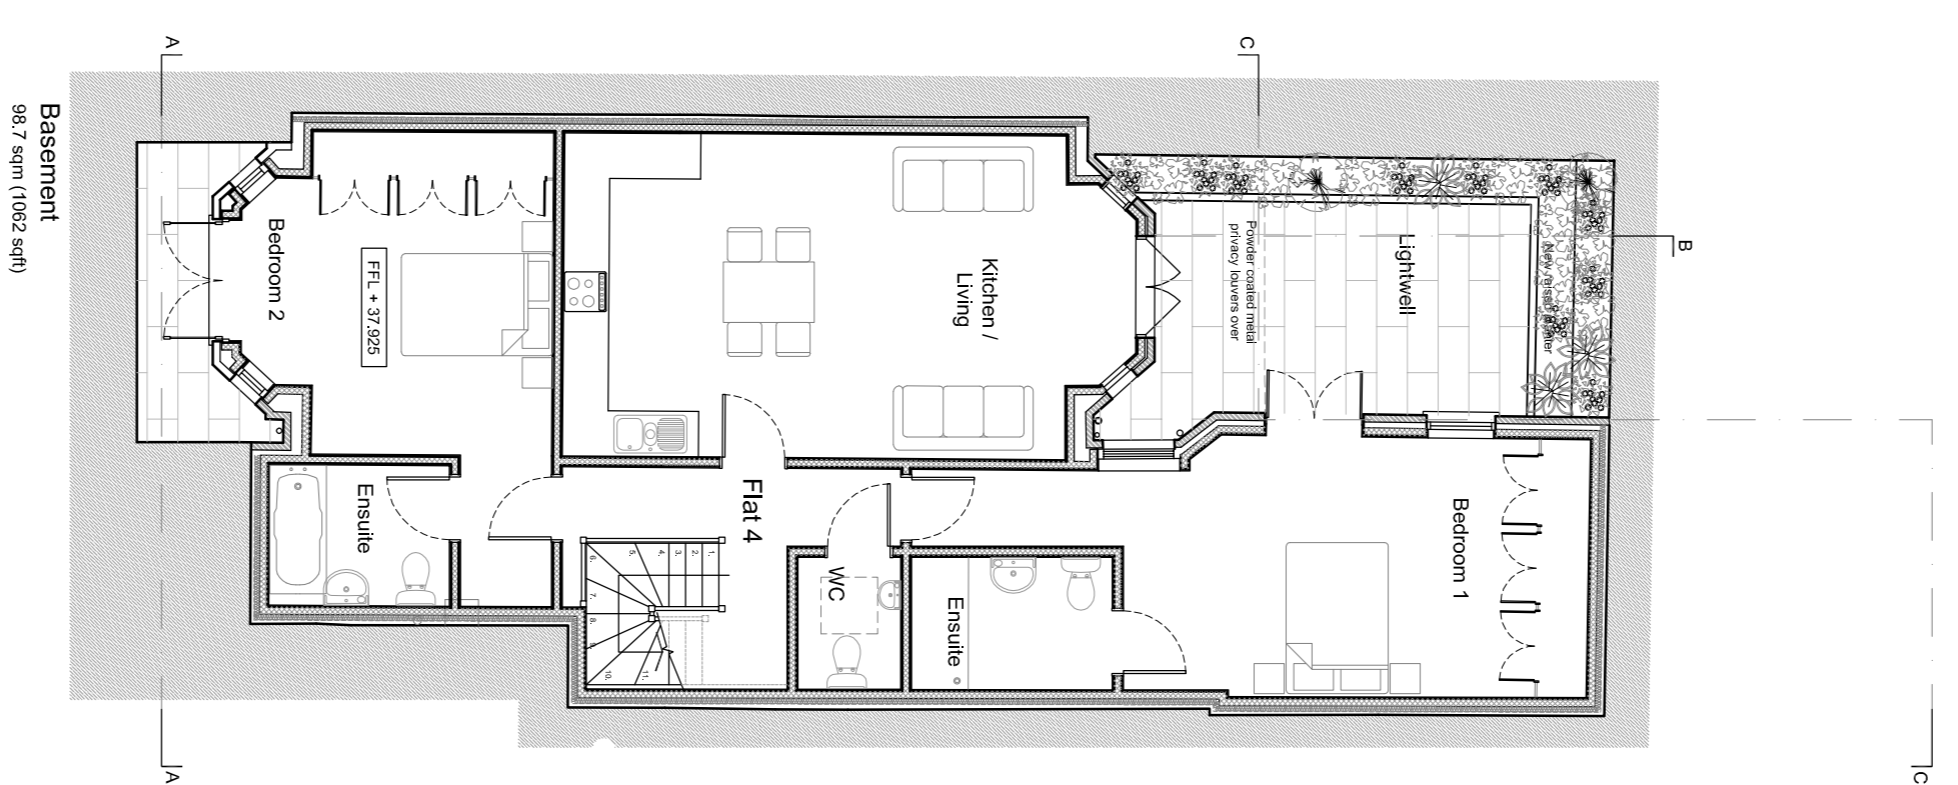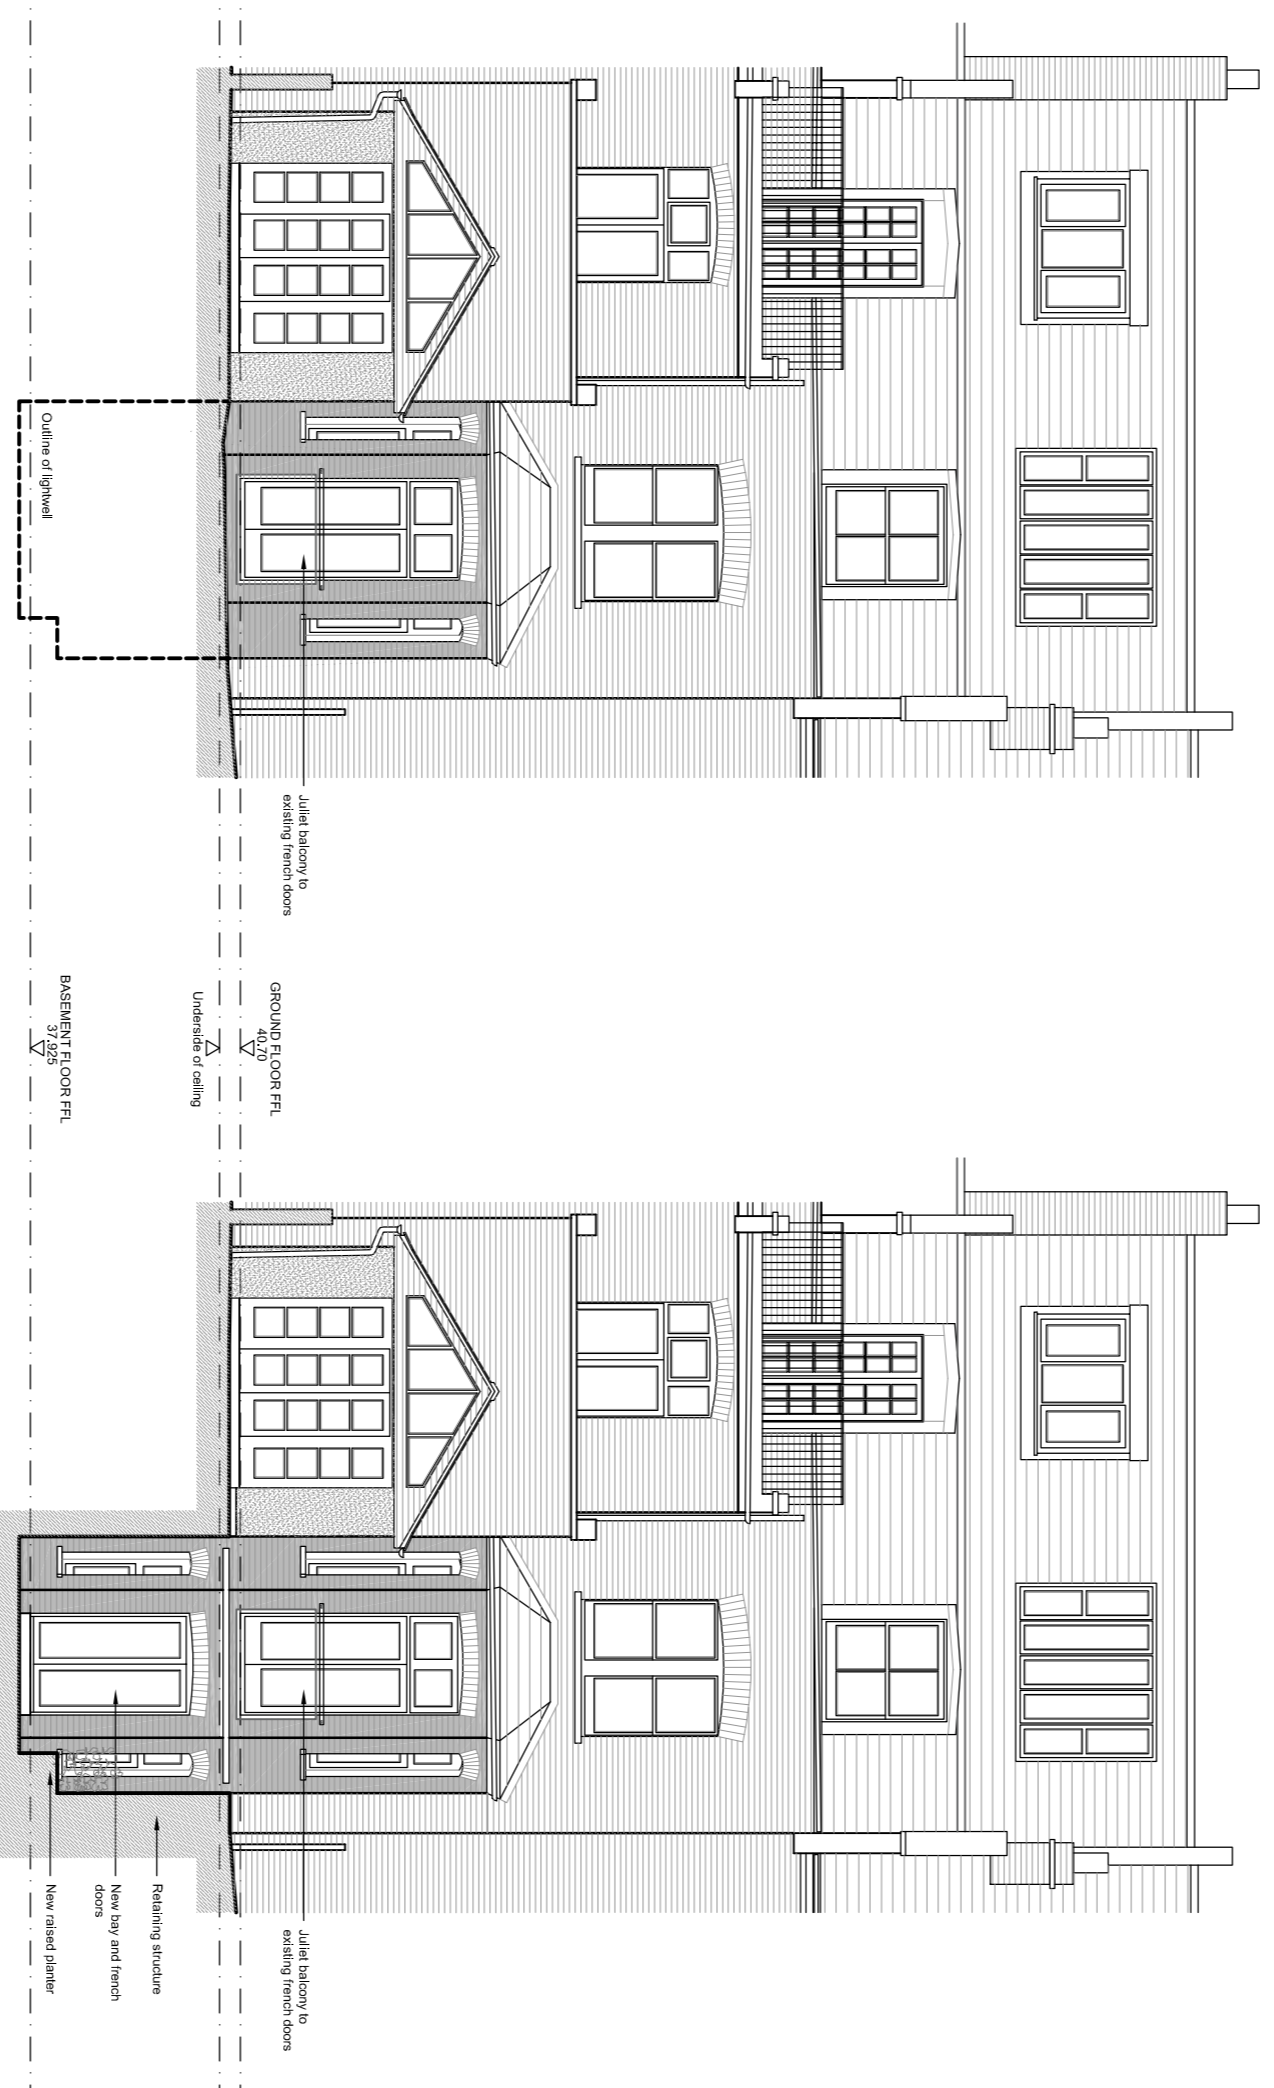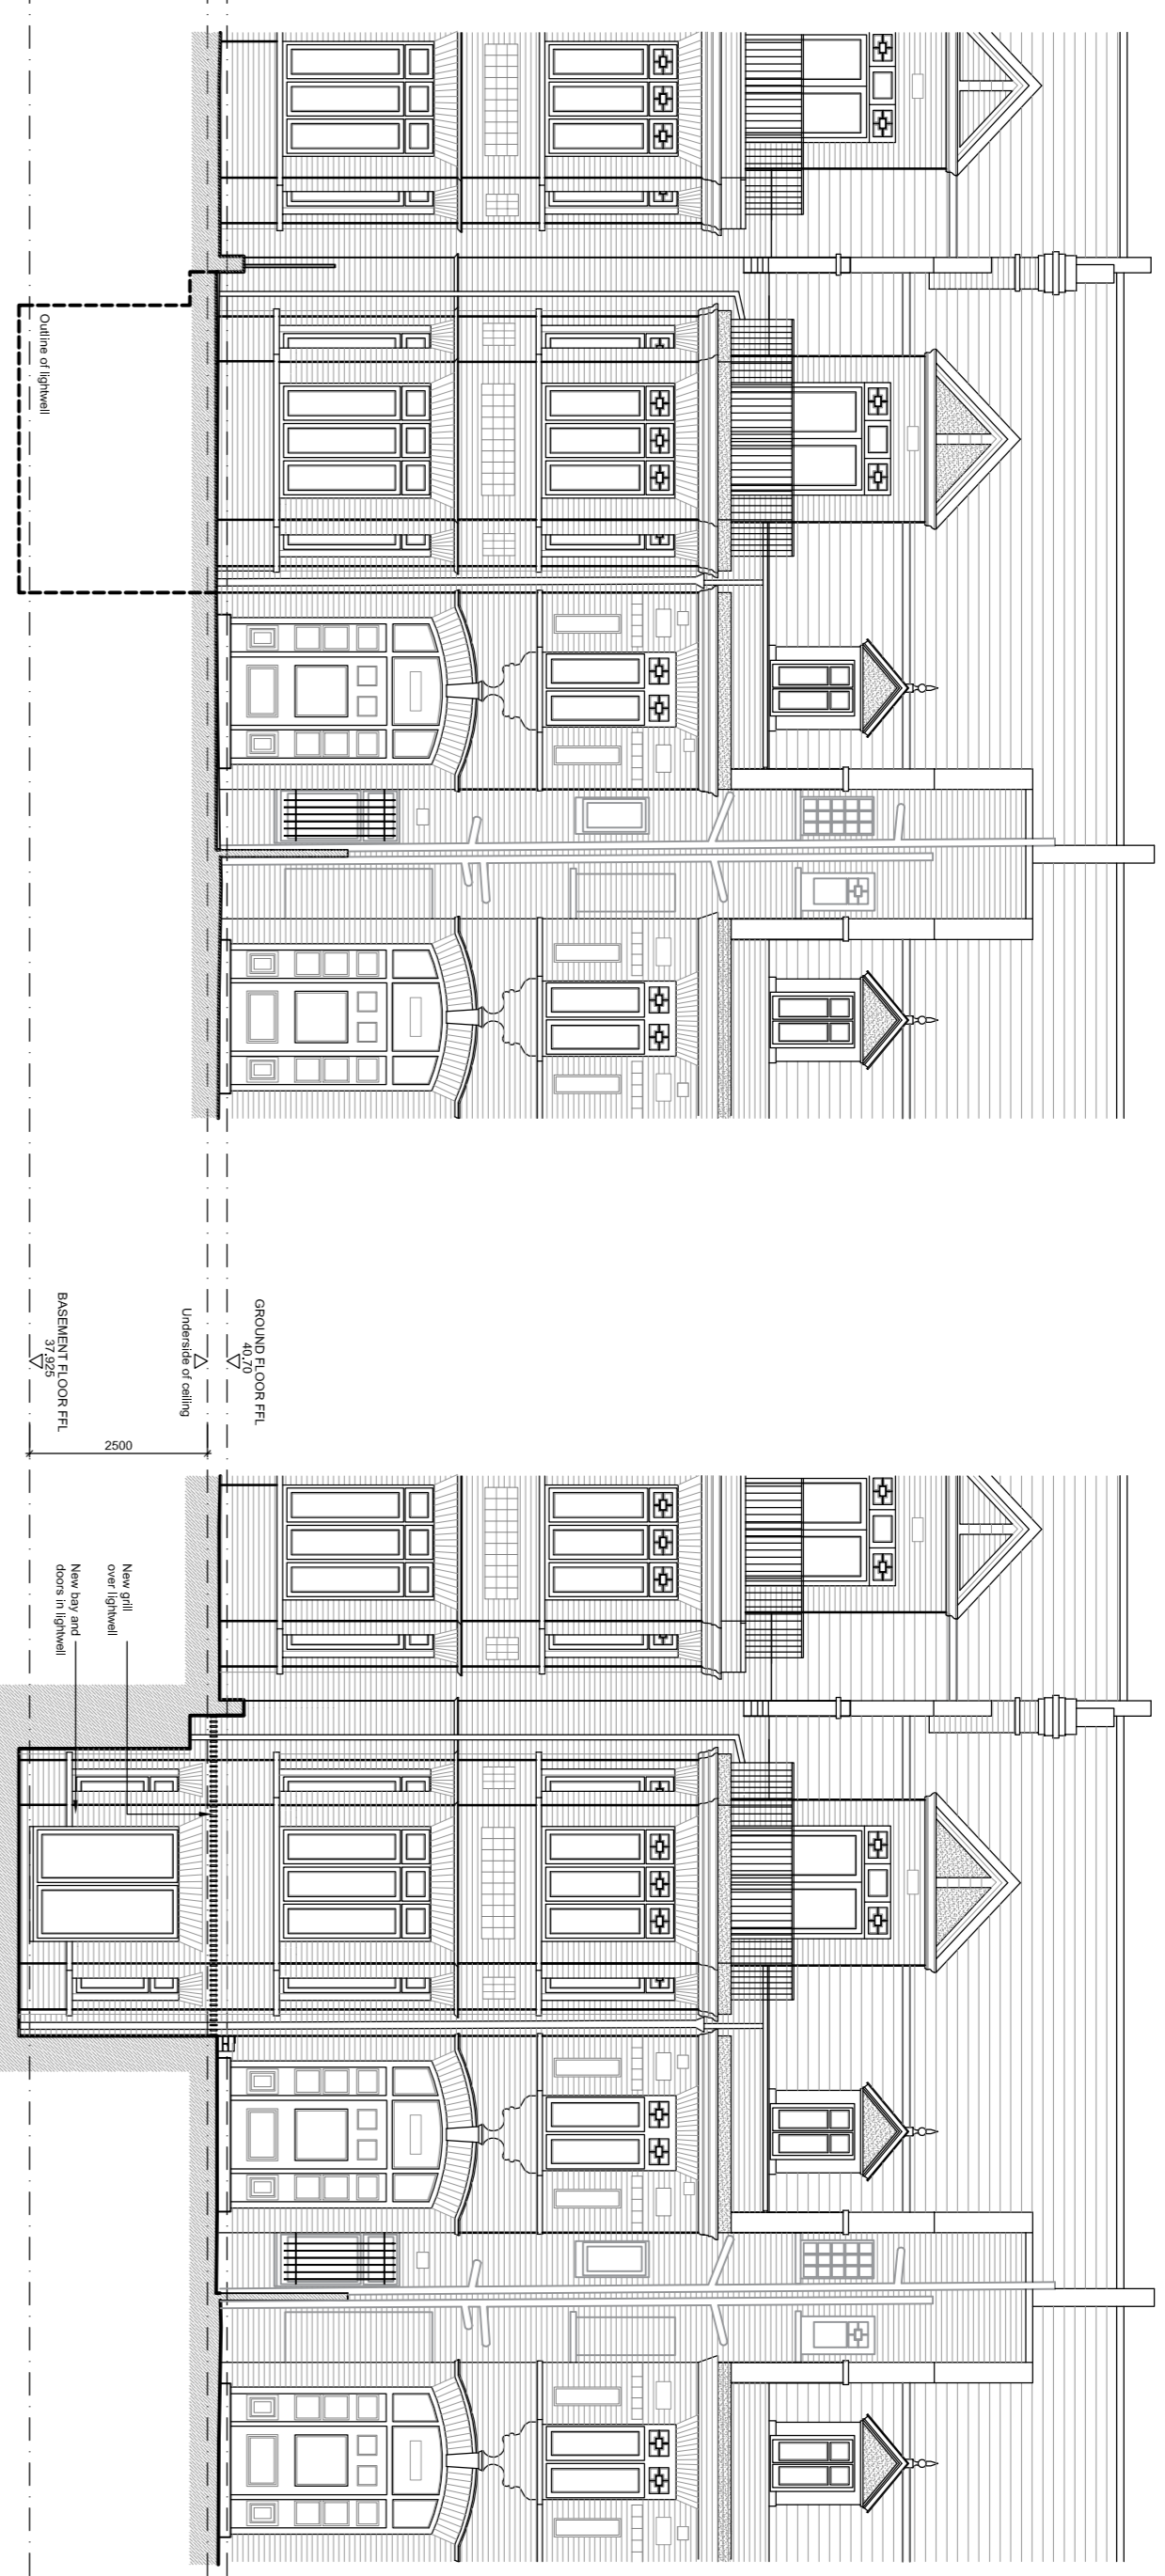

Basement
98.7 sqm (1062 sqft)

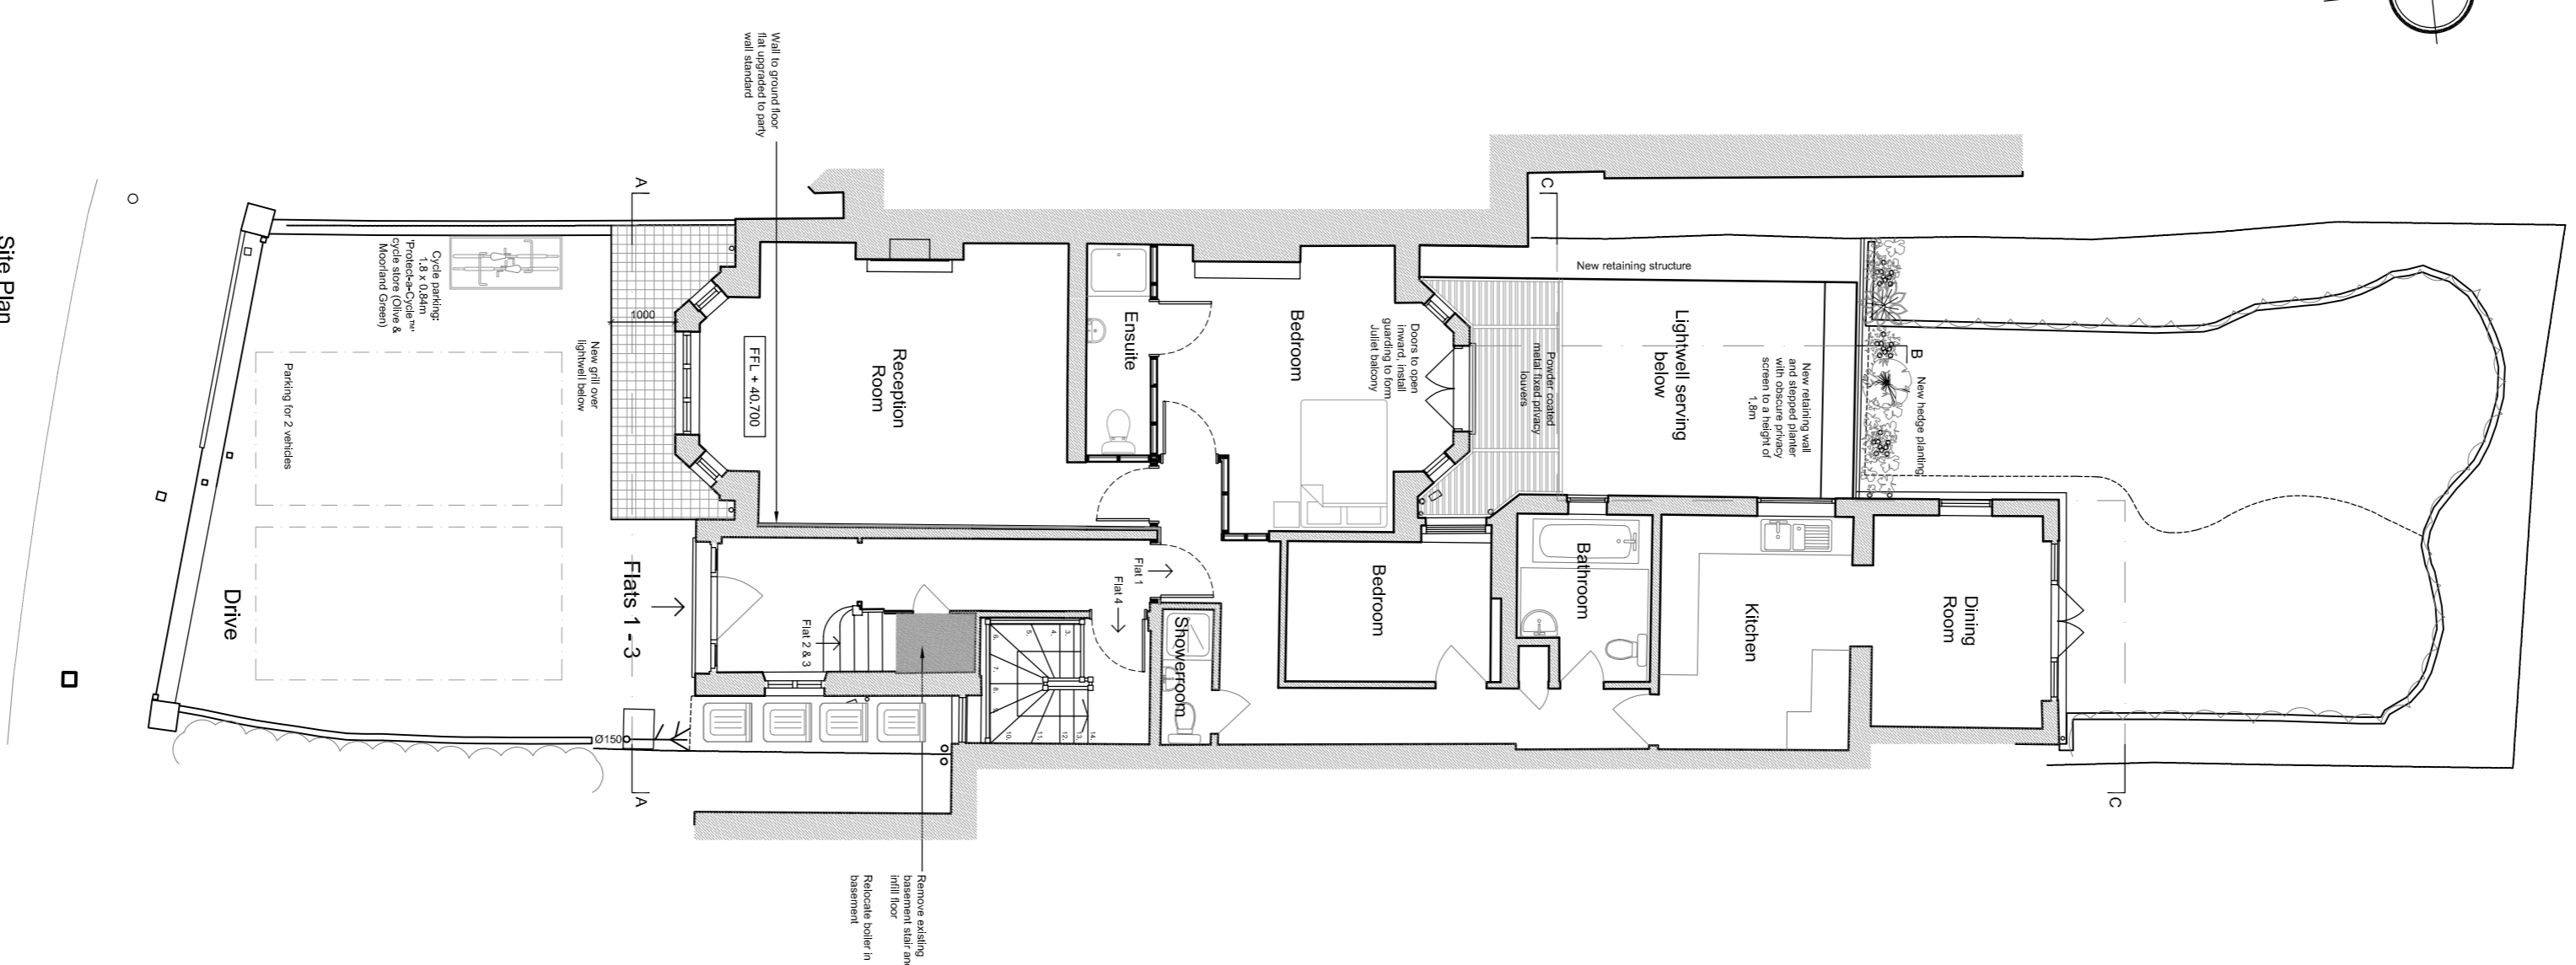

Scale 1:100

Proposed Residential Development

Project Title
Proposed Basement
190 Goldhurst Terrace
London
NW6 3HN

Drawing Description
Proposed Plans and Elevations

Scale
1:100 @ A1

Drawn by
SJT

Date
Oct 15

Checked by

CLAGUE ARCHITECTS

62 Burgess, Canterbury
Kent CT1 2BH 01227 762060

1 Kinbourne Court, Luton Road,
Harpenden, Hertfordshire AL5 3BL 01582 7667102

4th Floor, 99 Chichesterhouse Street
London EC1M 6HR 0203 587 6112

CANTERBURY LONDON HARPENDEN

Drawing Number
22447A_50

Revision
D