

Notes

-  Existing Building Fabric
-  New Fabric



LEGEND

1. Residential entrance
2. Kitchen
3. Garden / Patio
4. Shower room
5. Utility
6. Bedroom
7. Studio
8. Boiler cupboard
9. Storage
10. Bathroom
11. WC
12. Street lightwell
13. Corridor
14. Double sealed Manhole cover
15. Conservation planar skylight
16. Fire rated lobby
17. Door with magnetic lock linked to the fire alarm
18. New tiled roof to match existing
19. Existing flat roof
20. Existing chimney
21. Hot water tank
22. Mezzanine
23. New Studio
24. Existing sash window

Revision Date Reason Drawn Check

Revision	Date	Reason	Drawn	Check
/	28.03.14	Planning	GM	MF
/	18.02.15	Preliminary	GM	MF
A	01.04.15	Planning	MF	MF
B	08.09.15	Planning	GM	GM
C	26.04.15	Planning	PS	MF

All dimensions must be checked on site and not scaled from this drawing
 © Mark Fairhurst Ltd.

mark fairhurst ARCHITECTS


48A Union Street, London, SE1 1TD, T 020 7407 7070, E info@mark-fairhurst.co.uk
 Project: 9 Leigh Street, London, WC1H Client: Rainbow Properties

Drawing title: Proposed Section AA

Scale: 1:100@A3; 1:50@A1 Date: Feb. 15 Drawn by: GM

Project number: 1314 Drawing number: PL120

Status: Planning Revision: C

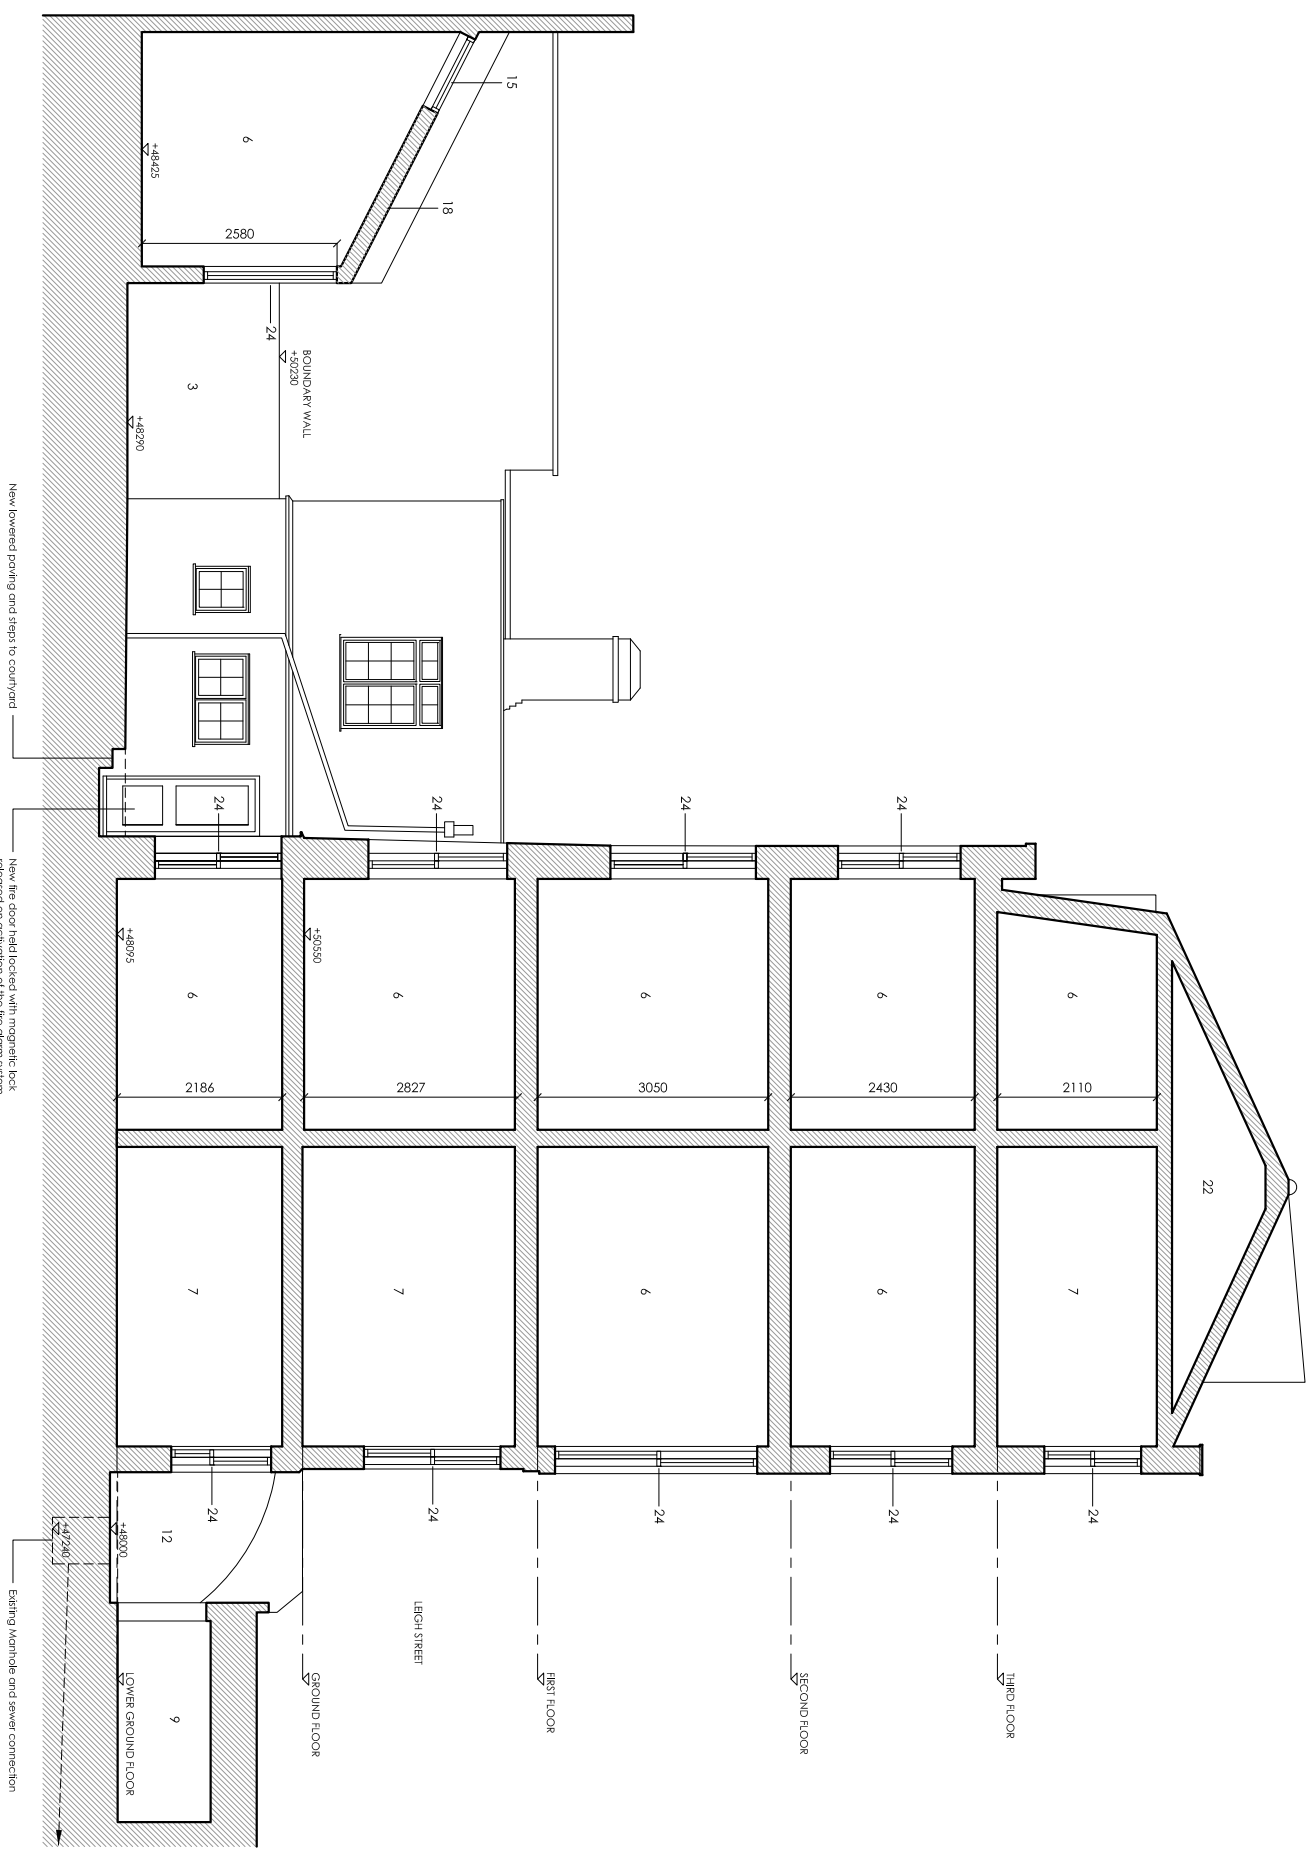

01 PROPOSED SECTION AA
 PL120 SCALE 1:100 @ A3