
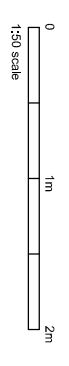


NOTES

DO NOT SCALE FROM DRAWING.  
DIMENSIONS TO BE CONFIRMED  
ON SITE

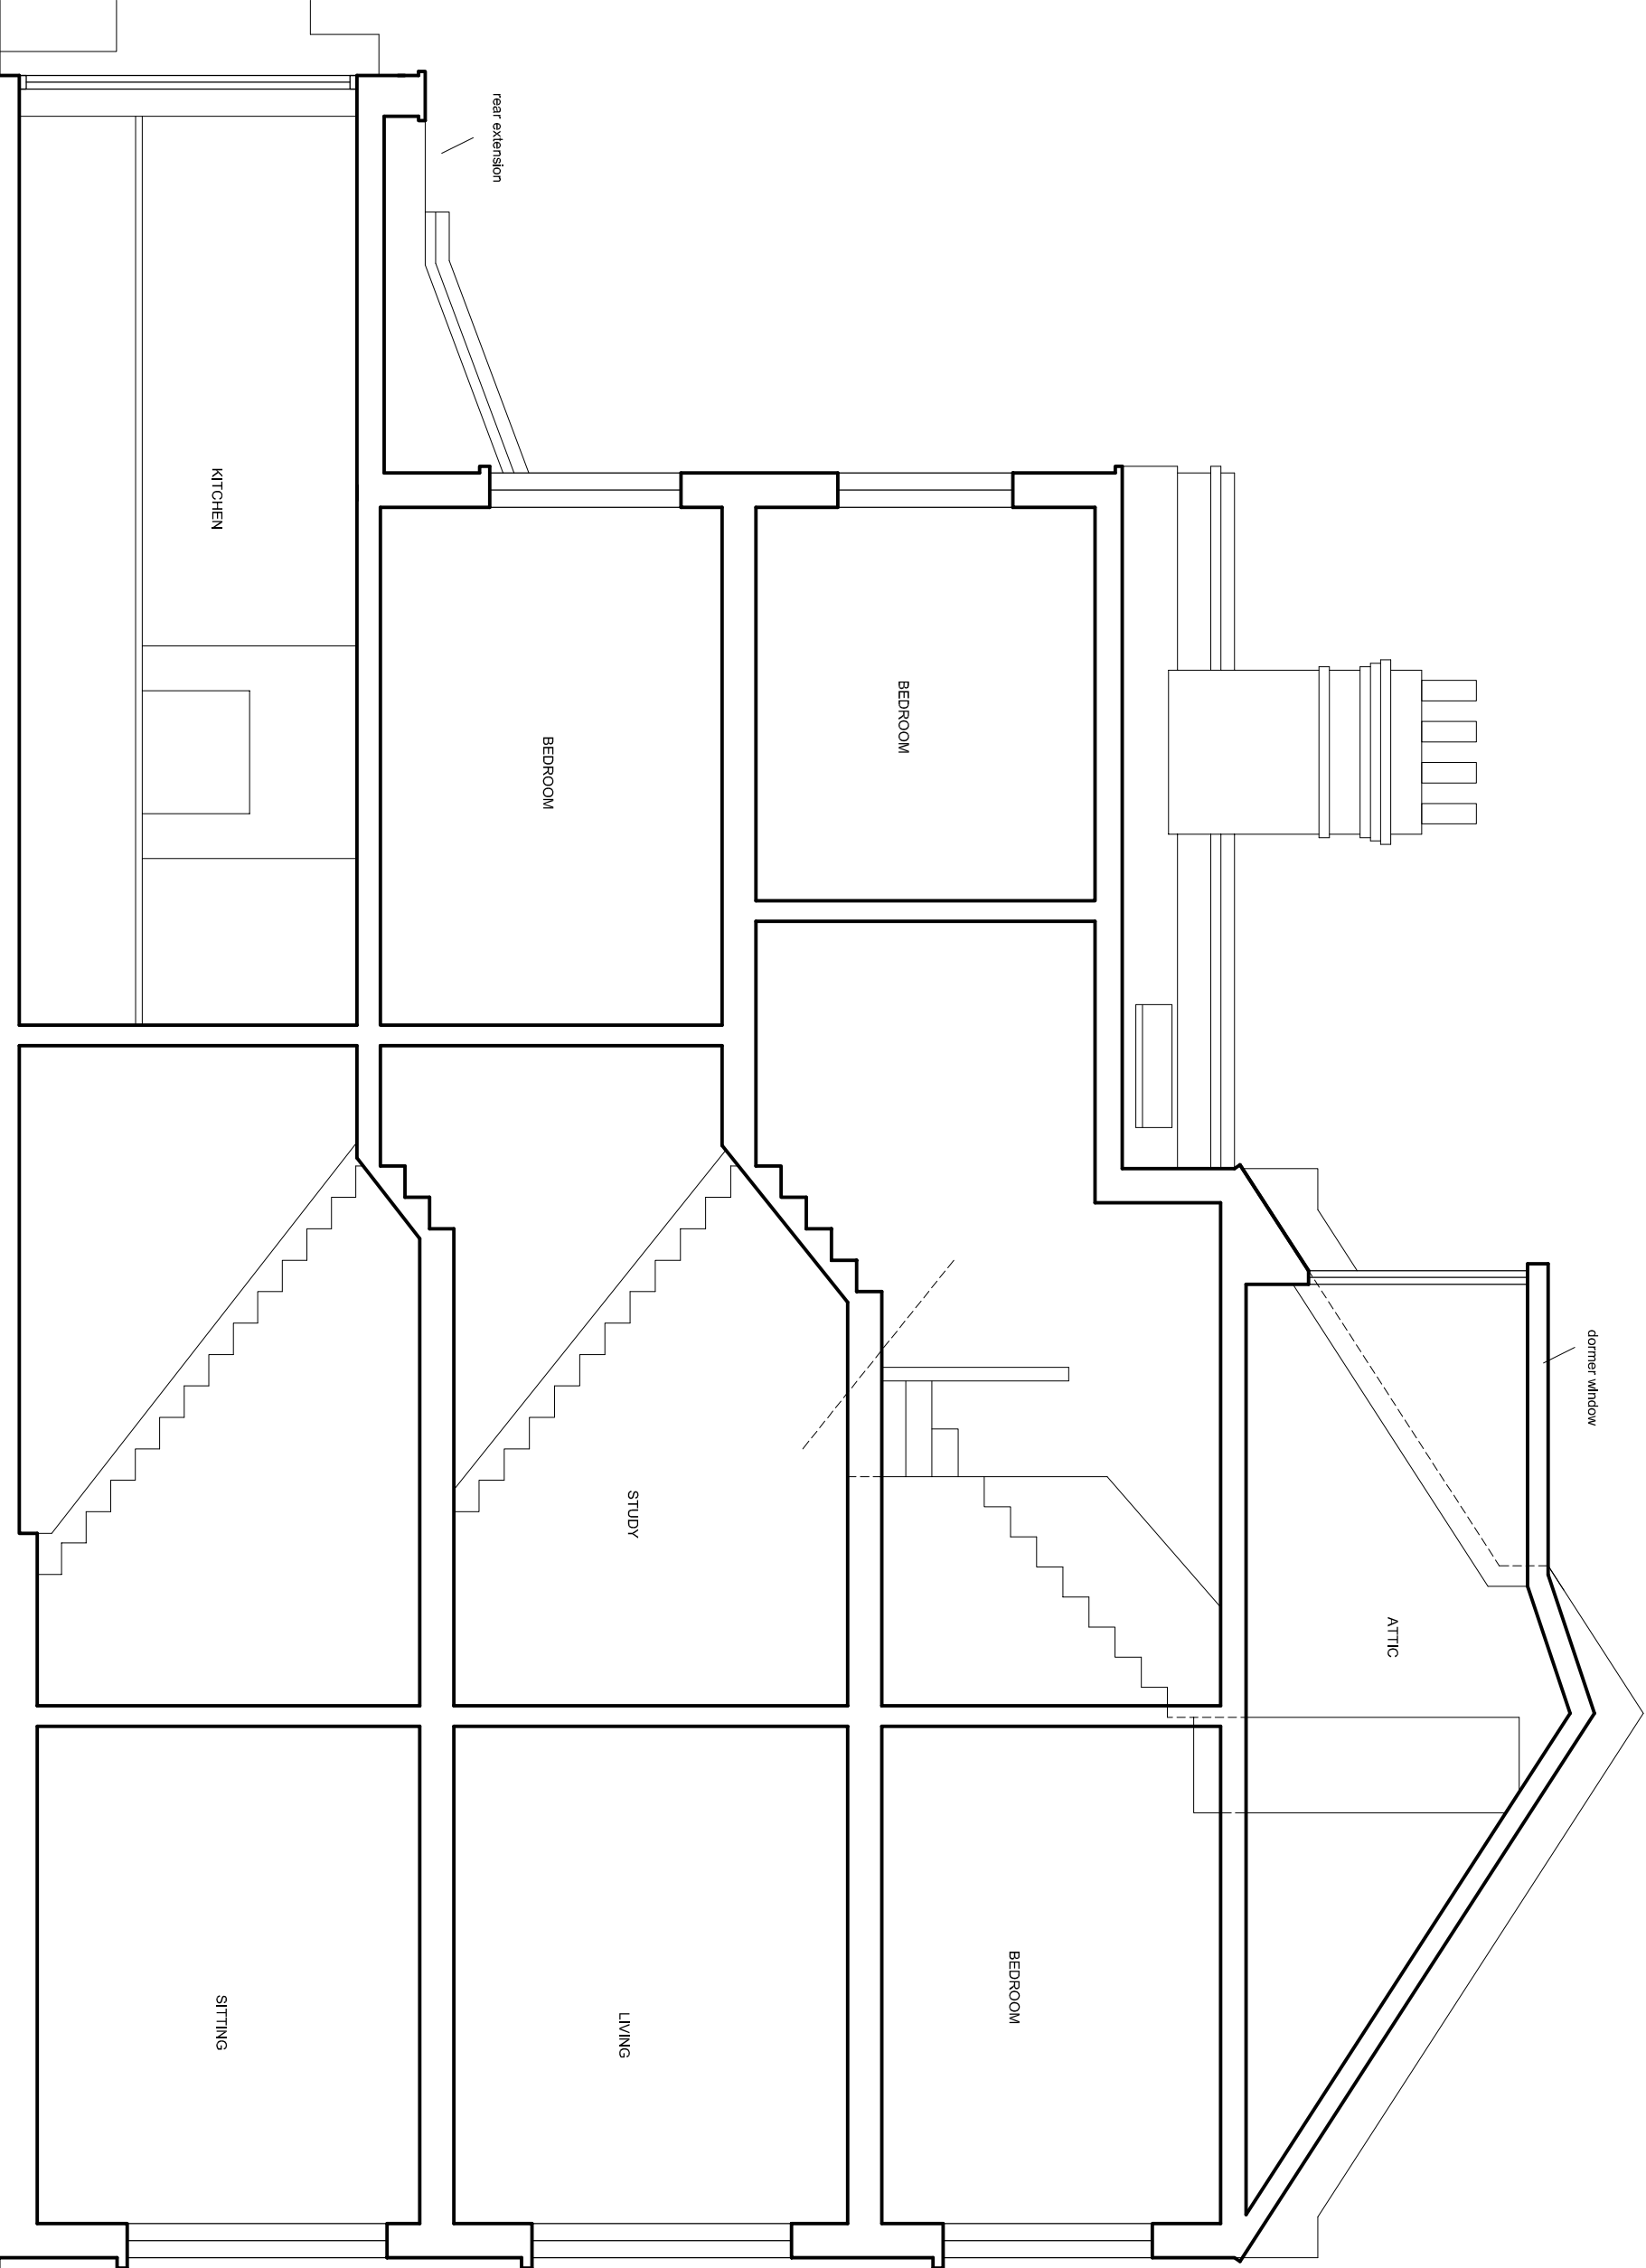

**DAVIES ARCHITECTURE LTD**

28 ELLIOTT SQ  
LONDON NW3 3SU  
TEL 020 7483 0669

**JOB**  
ELAINE AND DAVID WHEELER  
13 GRESSY ROAD  
LONDON NW3 2NB

**TITLE**  
PROPOSALS  
SECTION A

**DATE** 28.6.16  
**SCALE** 1:50 @A3

**DRAWING NO** CRE-PL-GA-05