
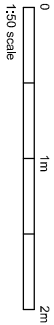


NOTES

DO NOT SCALE FROM DRAWING.
DIMENSIONS TO BE CONFIRMED
ON SITE

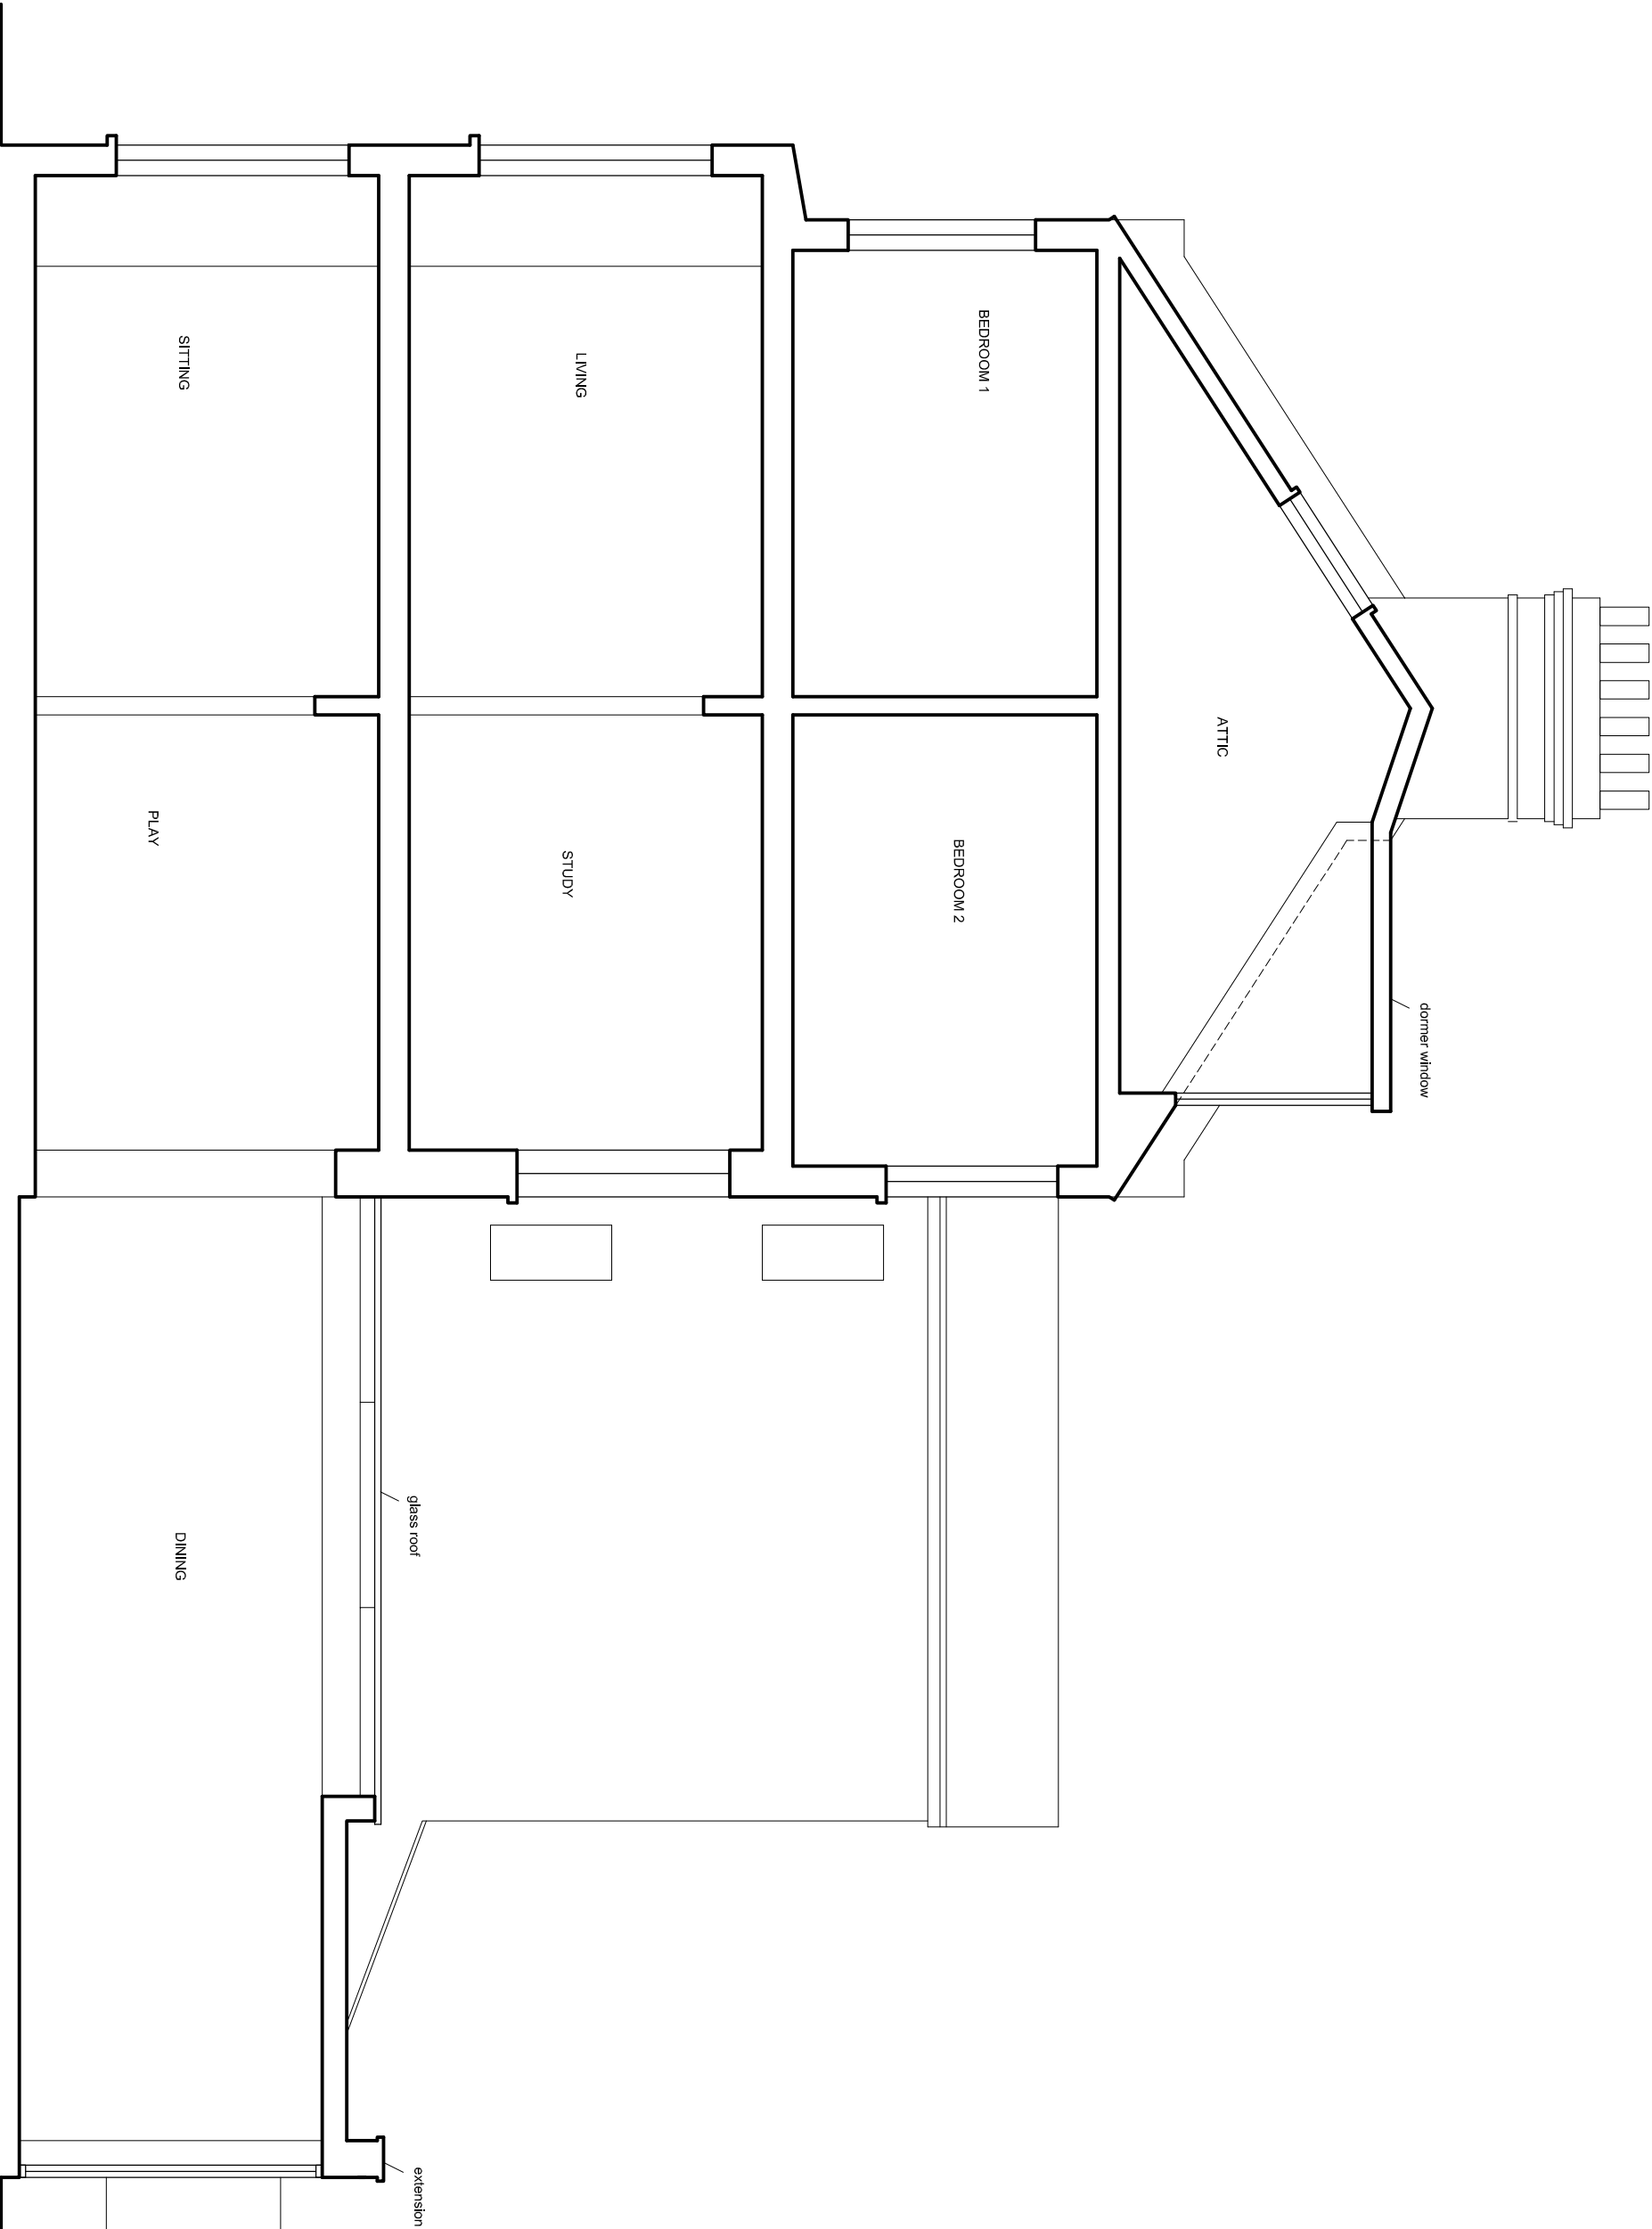

DAVIES ARCHITECTURE LTD ©

28 ELLIOTT SQ
LONDON NW3 3SU
TEL 020 7483 0669

JOB
ELAINE AND DAVID WHEELER
13 CRESSY ROAD
LONDON NW3 2NB

TITLE
PROPOSALS
SECTION B

DATE 28.6.16
SCALE 1:50 @A3

DRAWING NO CRE-PL-GA-06