


2	521.723	500.040	19.
3	532.181	498.155	19.
4	525.156	493.621	18.
5	529.571	486.255	19.
6	546.695	474.071	18.
7	533.777	509.824	20.

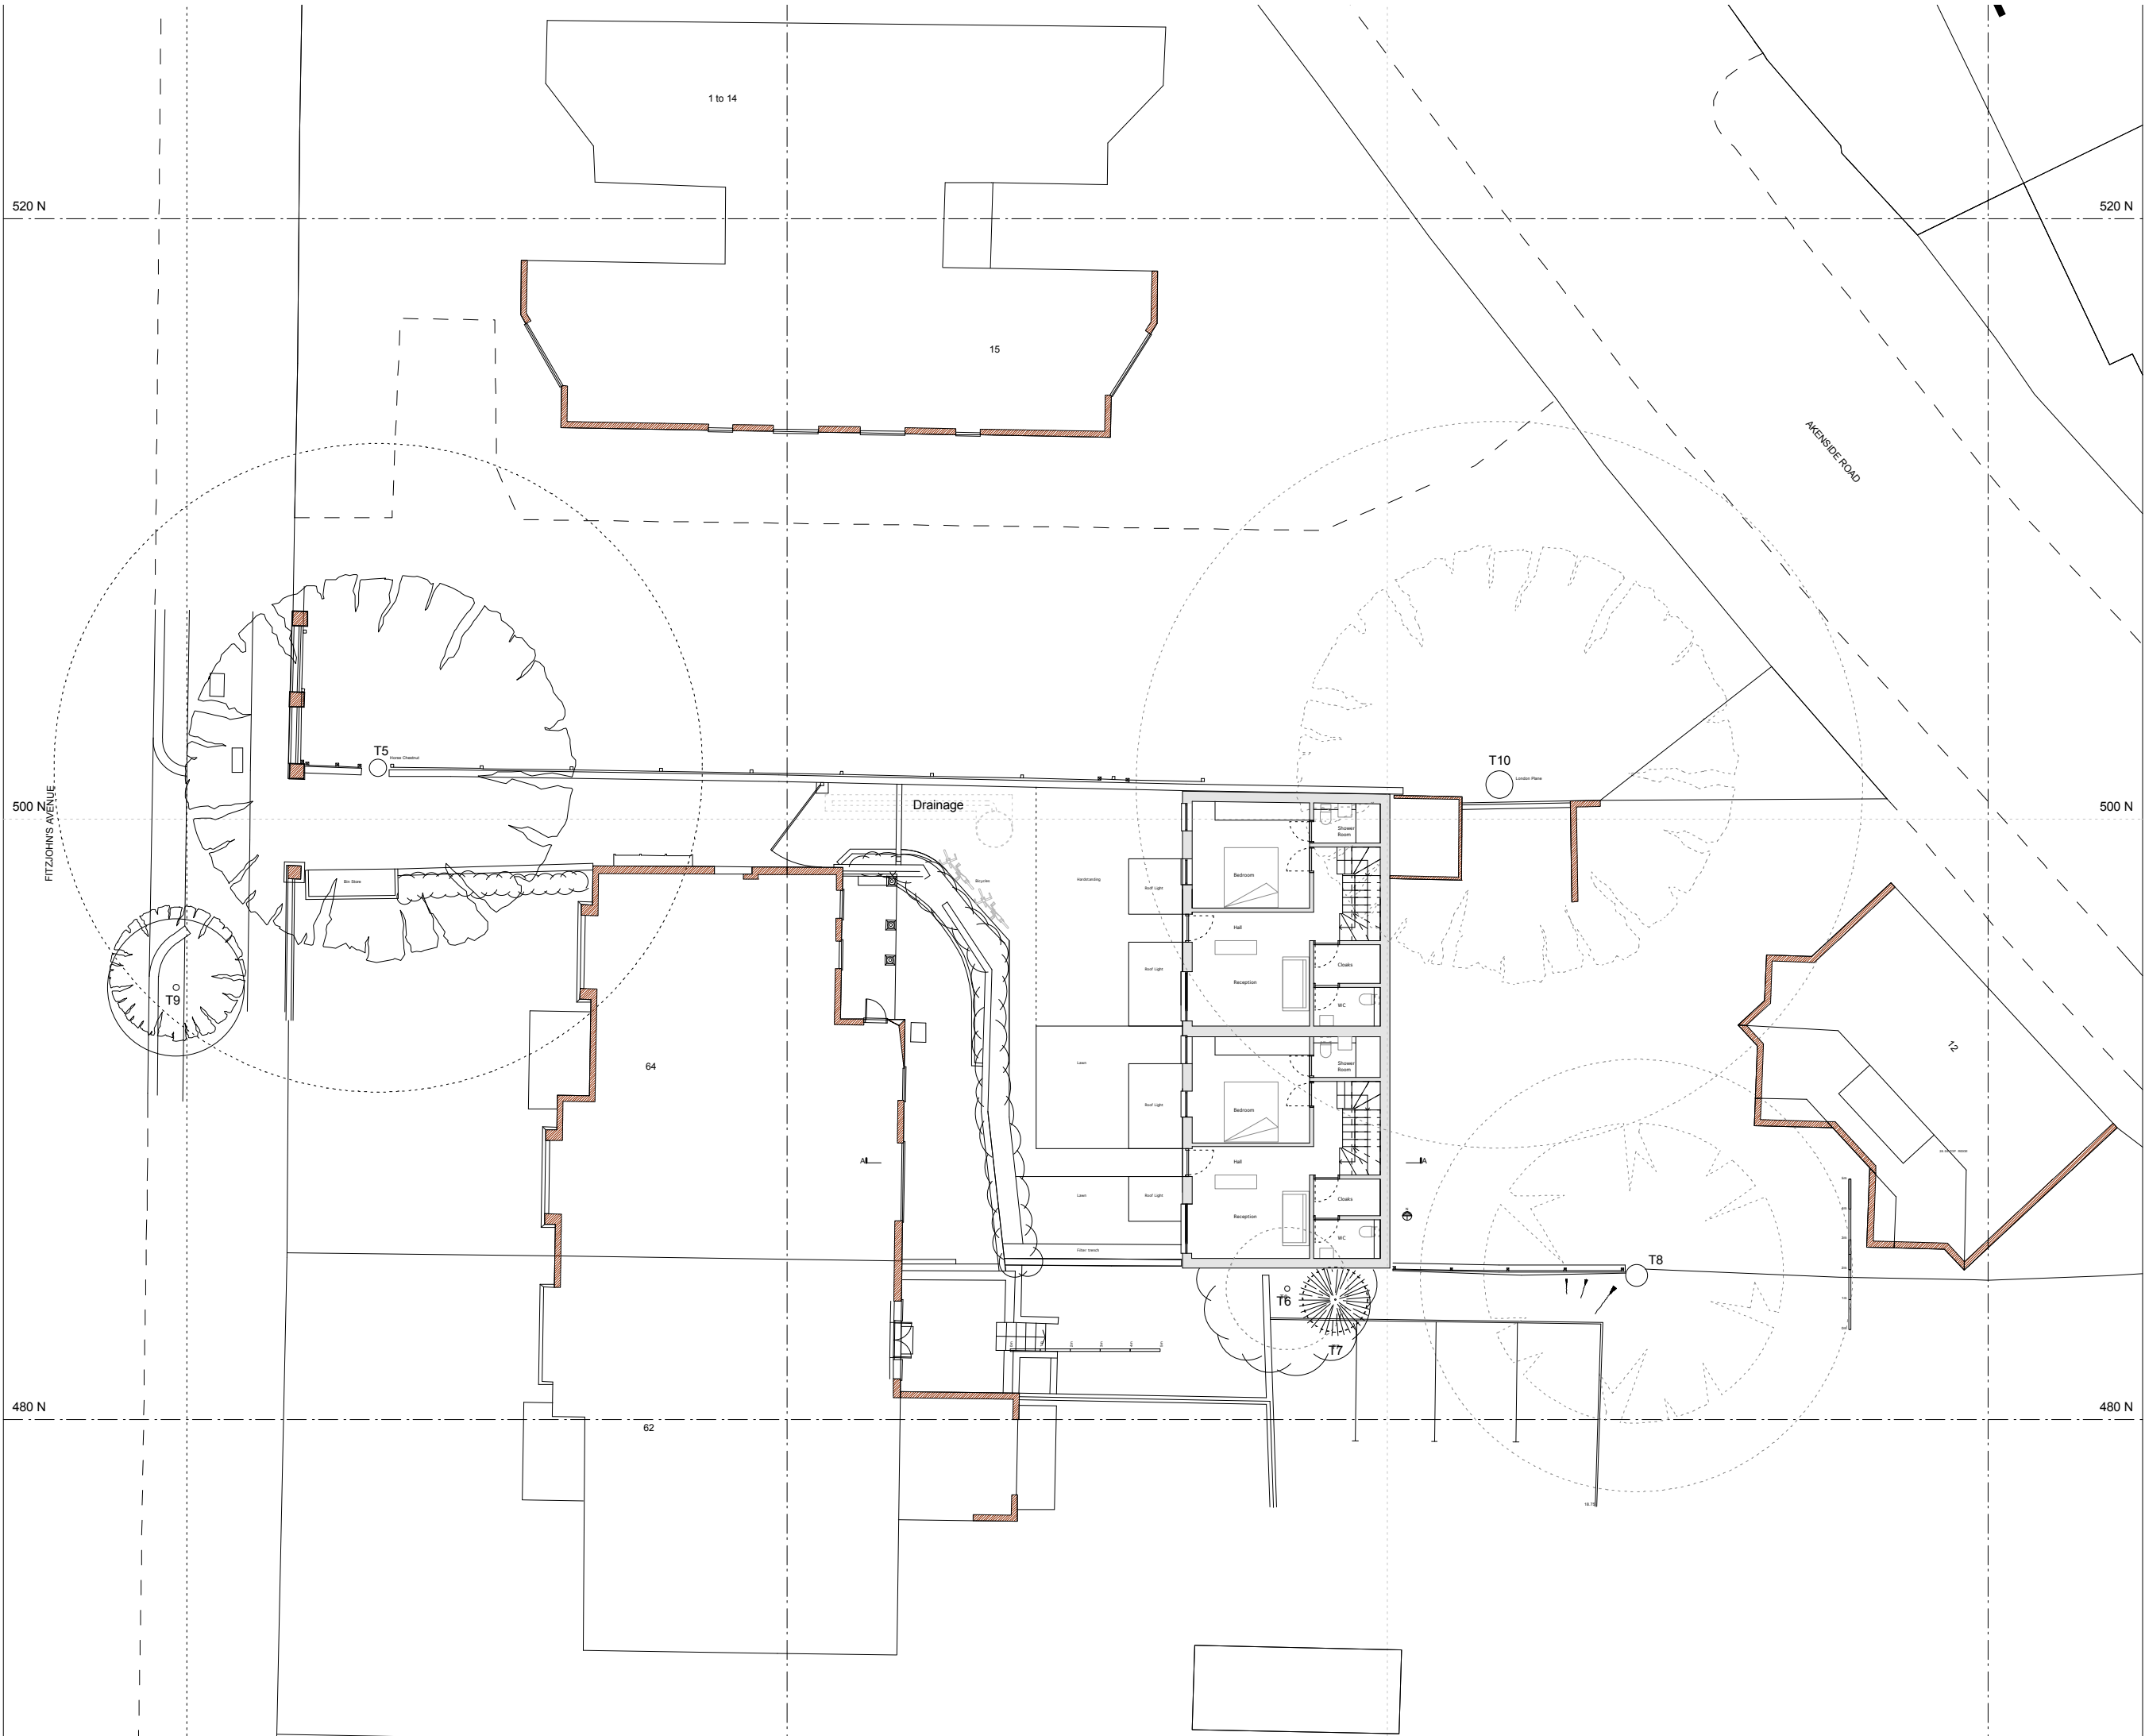

REV  
A- 23.09.15- Handstanding added, lawn omitted  
B- 15.10.15- Groundwater French drain and sump added  
C- 03.07.16- Drainage strip added, layout revised, second floor omitted



ARCHITECTS LIMITED

t 020 89680279  
m 077 98854810

richard@webb-architects.co.uk  
Drawing to be read in conjunction with consultants information.  
All dimensions to be checked on site.  
Drawing only to be used for purposes indicated.  
Not to be used for any other purposes.  
© WEBB ARCHITECTS LIMITED

66 FITZJOHNS AVENUE  
PROPOSED-SITE PLAN  
1:200 / A3

FOR INFORMATION

1169.01.10(C)