

520 N.


530 N.

540 N.

550 N.

Datum 18.000m

Datum 18.000m

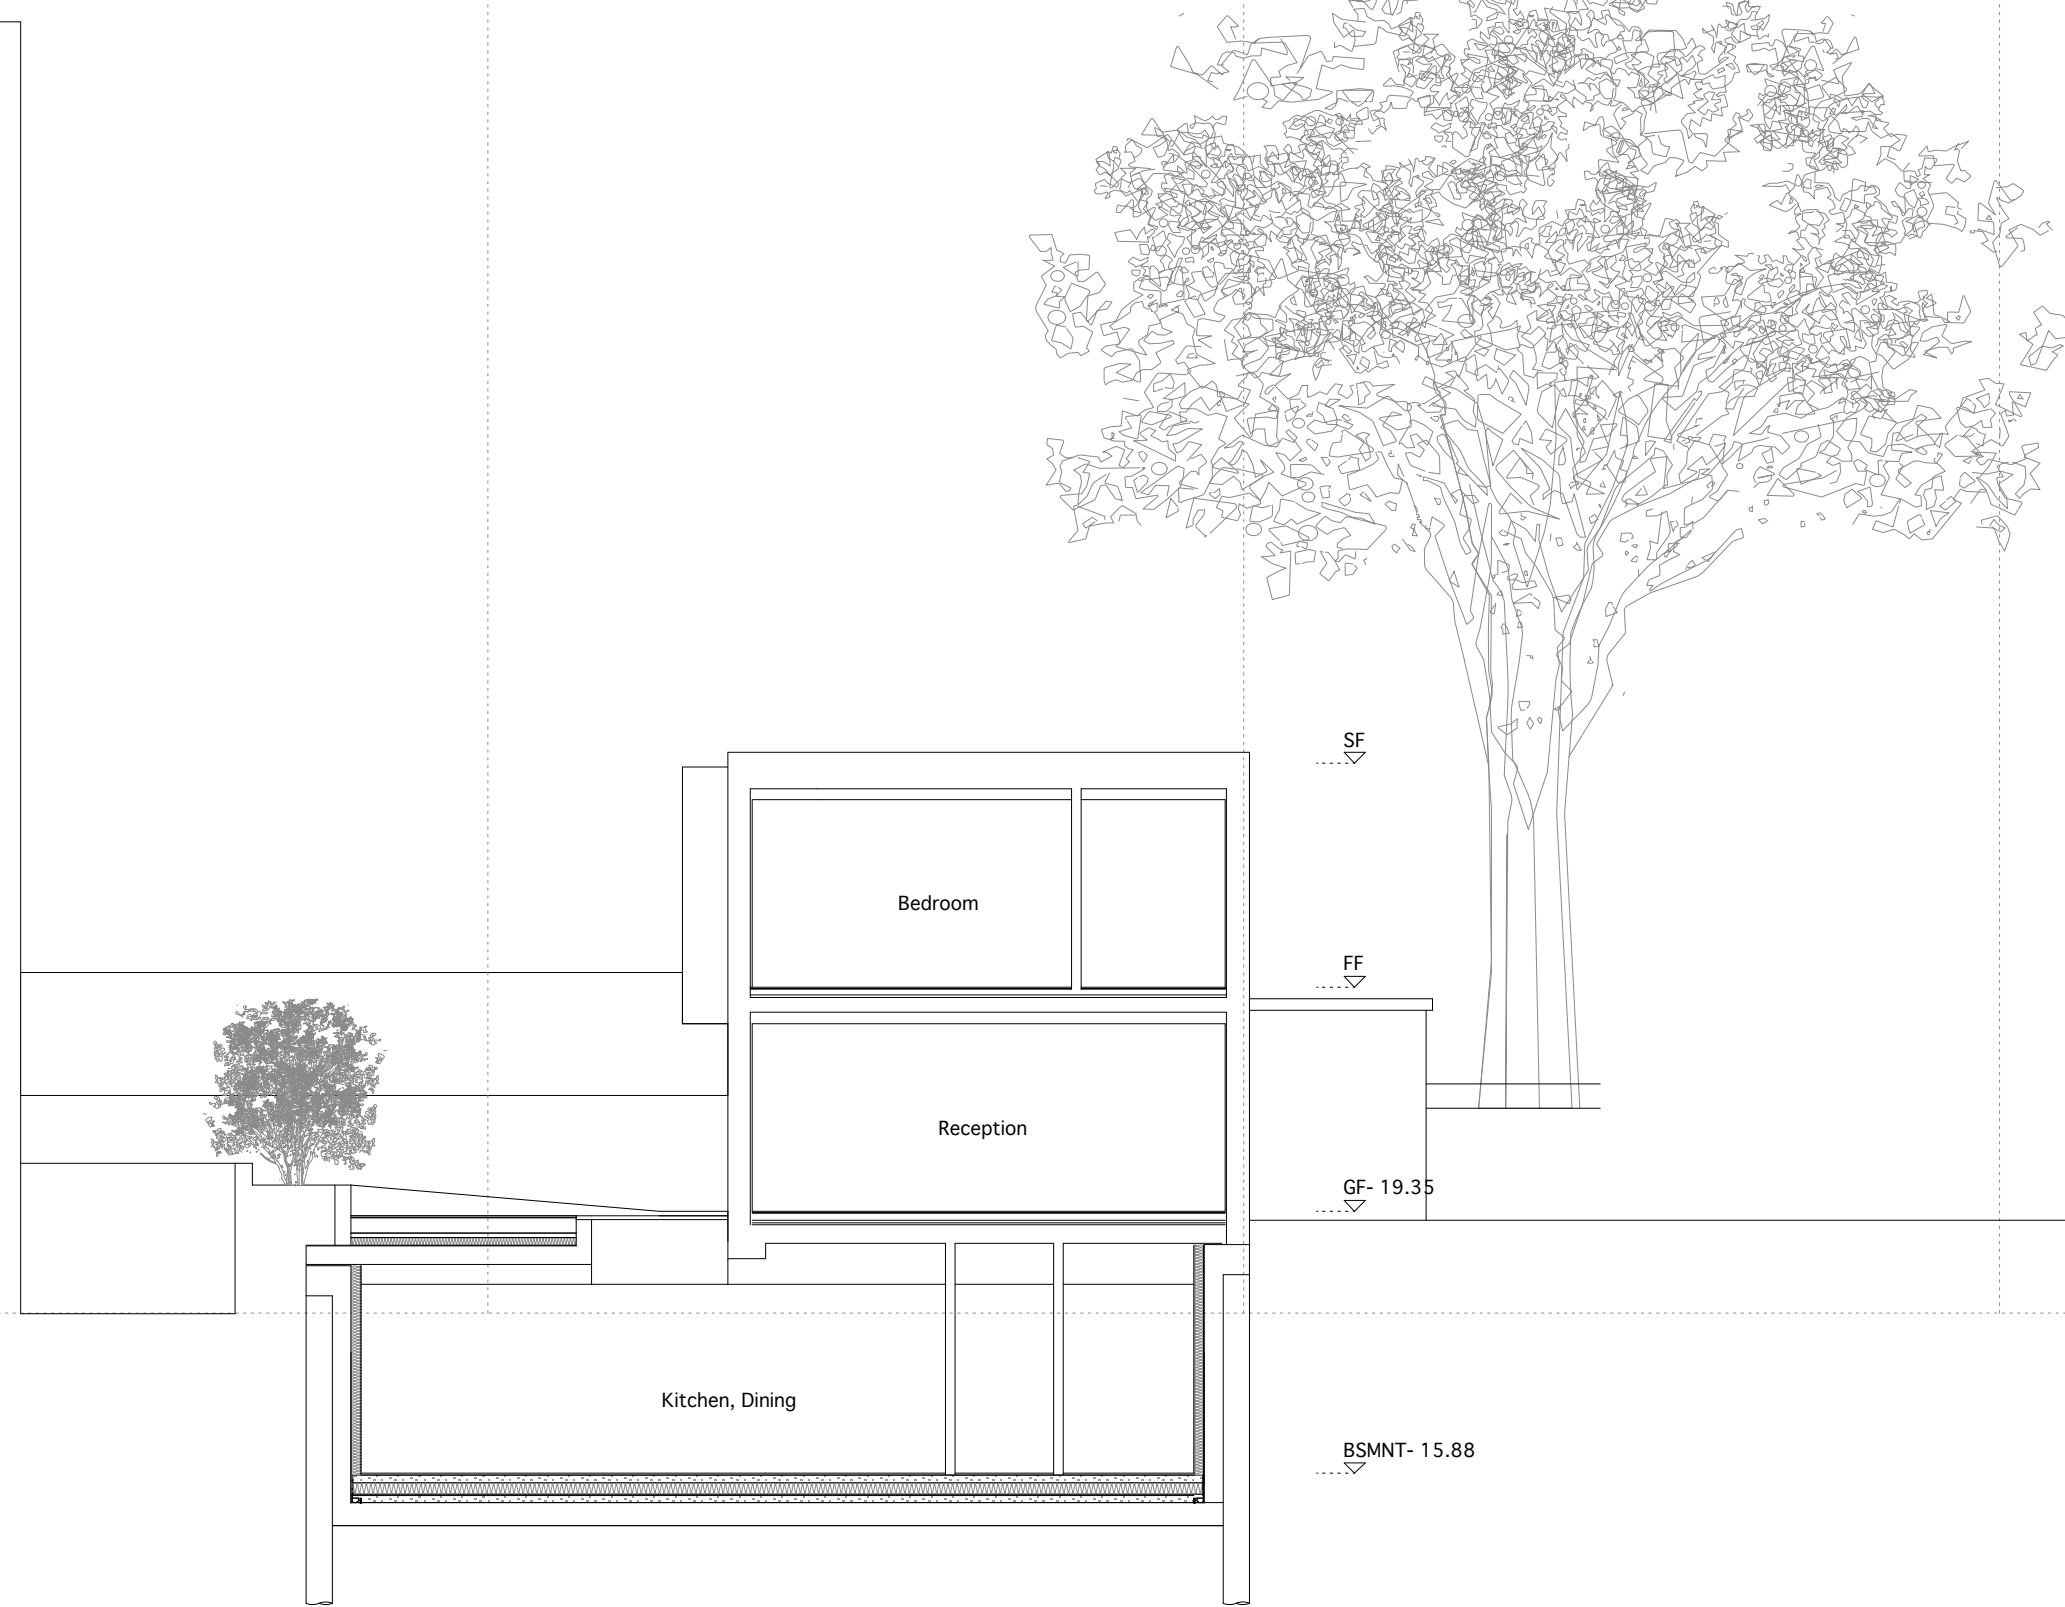

REV  
 A- 23.09.15- Tree added  
 B- 18.02.16- Second floor omitted



**WEBB ARCHITECTS LIMITED**

t 020 89680279  
 m 077 98854810

richard@webb-architects.co.uk  
 Drawing to be read in conjunction with consultants information.  
 Do not scale from drawing.  
 All dimensions to be checked on site.  
 Drawing only to be used for purposes indicated.  
 Notify architect of any discrepancies.  
 ● WEBB ARCHITECTS LIMITED

**66 FITZJOHNS AVENUE**  
**PROPOSED-SECTION AA**  
 1:100 / A1, 1:50 / A3

FOR INFORMATION

1169.02.11 (B)