



Location Plan  
Scale 1:1250

Based upon the Ordnance Survey mapping with the permission of the Controller of Her Majesty's Stationery Office © Crown Copyright. Unauthorised reproduction infringes Crown copyright and may lead to prosecution or civil proceedings. City of London 100023243 2006.

Denotes areas for Ground Floor  
redecorations and repair

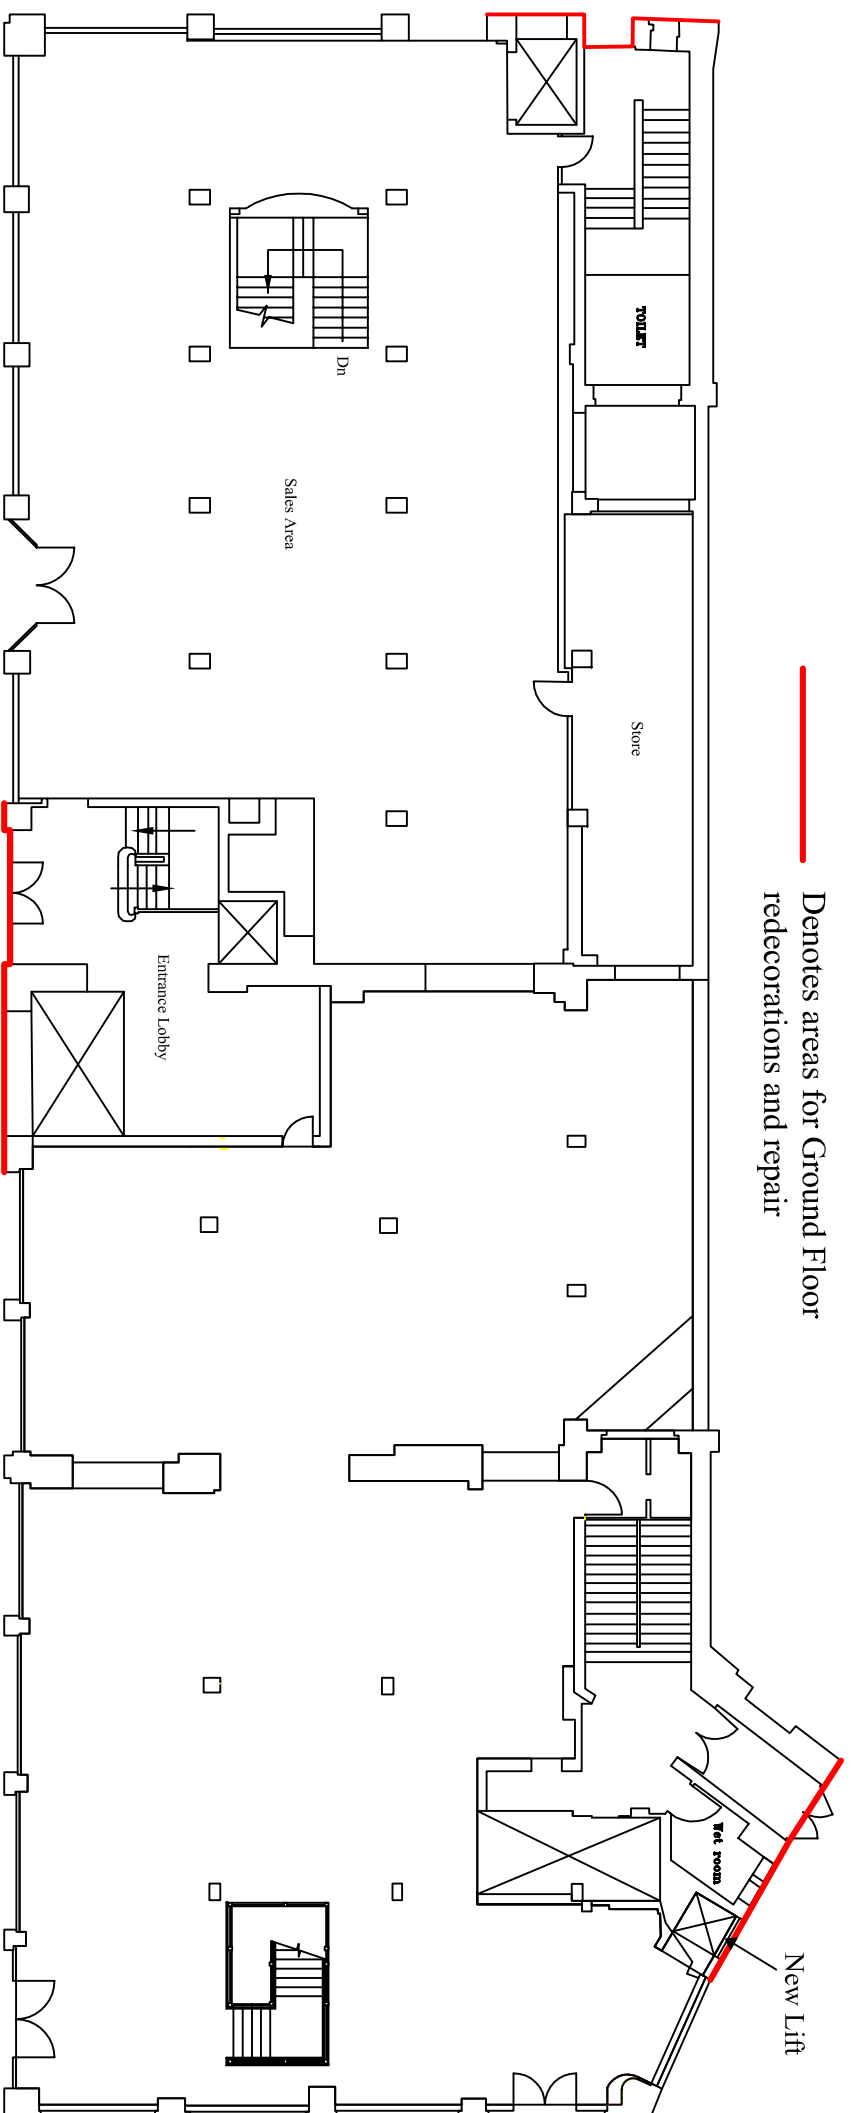

Ground Floor Layout  
Scale 1:200

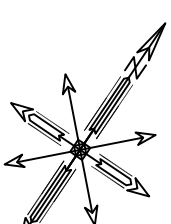

Rev	Drawn	Date
A	KT	Jun 2015

This plan has been produced from City Surveyors Drawing No 1-C-9732. All measurements should be checked on site. This plan is for indication purposes only and should not be scaled from.



**P.G.Bennett, MA (Cantab) FRICS**  
*City Surveyor*

**CITY SURVEYOR'S DEPARTMENT**  
Property Projects Group :  
Plans & Research Section

Address :  
**Glen House**  
**200-208 Tottenham Court Road,**  
**London, W.1.**

Title :  
**Ground Floor showing extents**  
**cyclical maintenance**

Print scale : 1:1 @ A3  
Drawn by : K.T.

Date : Apr 2015  
Pro code : 1606  
UPRN

Drawing No : **CCF2017022L-Ground**

Revision	A				