
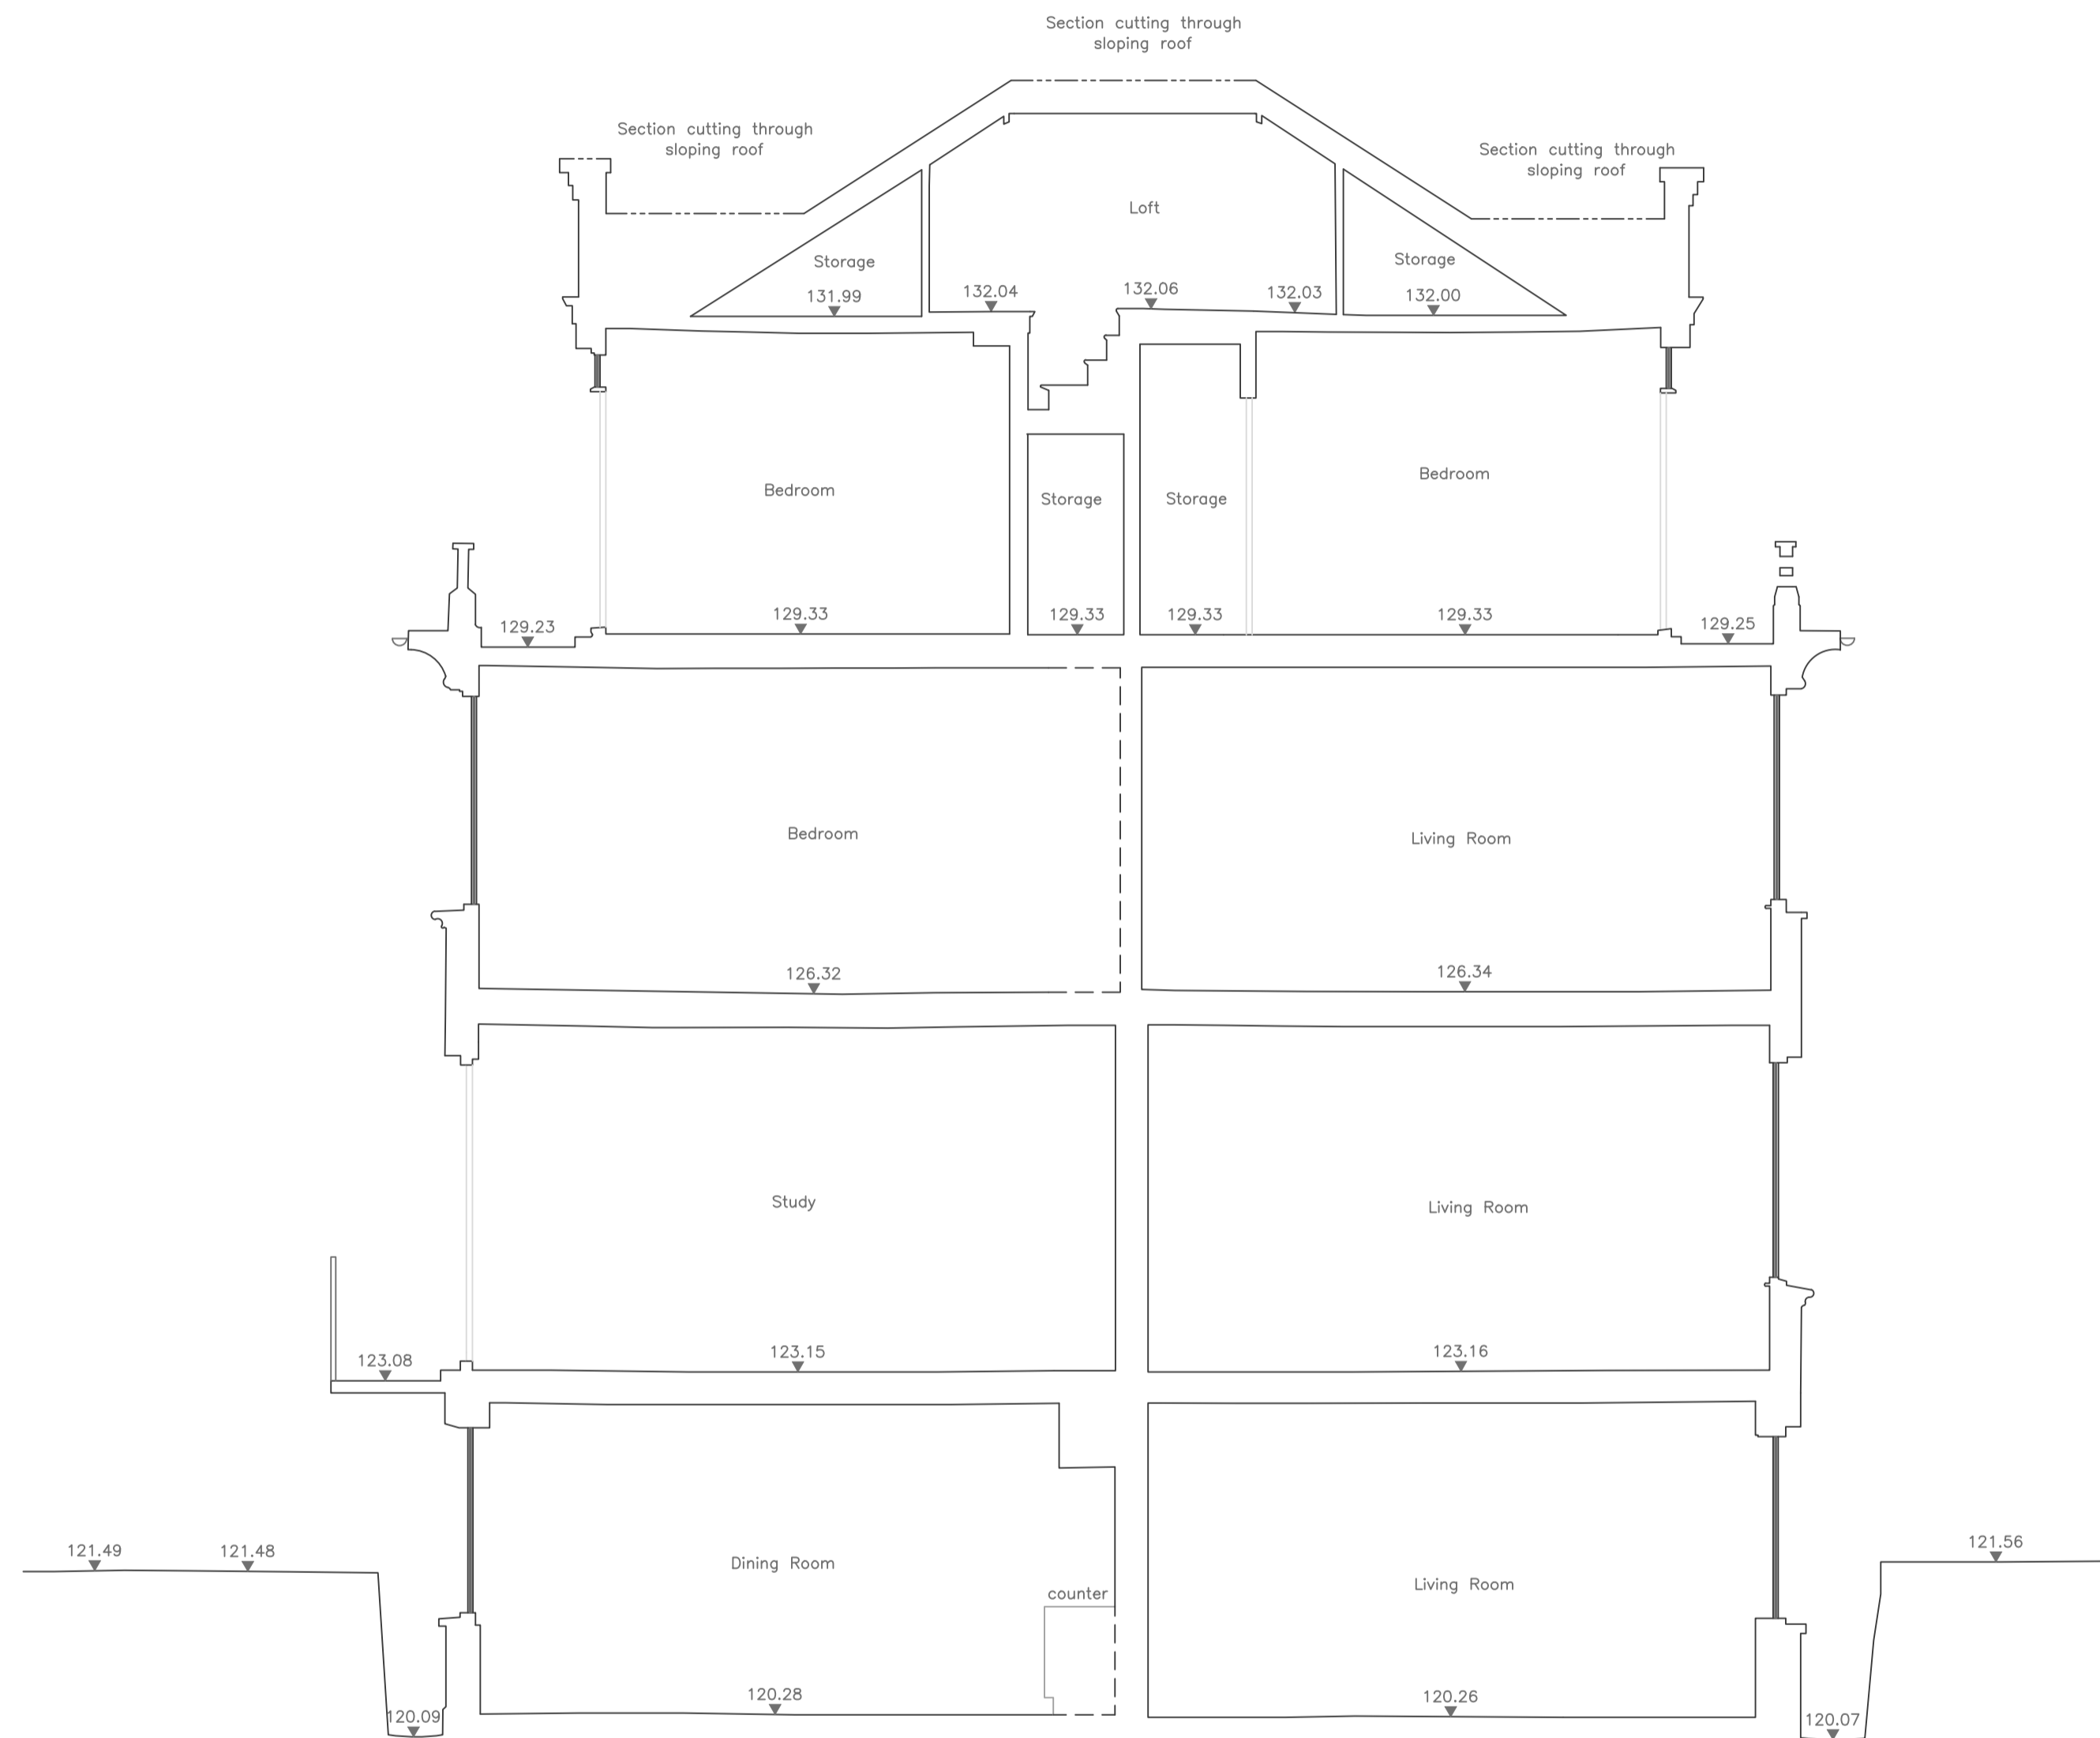



- NOTES**
1. Levels : Ordnance Survey GPS Datum.
  2. Grid : Ordnance Survey National Grid based on GPS Observations.
  3. North Point indicative only.
  4. Drainage pipe sizes are approximate as gauged from the surface.
  5. Expert identification is advised for tree species.
  6. Boundary detail may not represent the extent of legally conveyed ownership.
  7. Survey carried out to client specification and in accordance with RICS publication: SURVEYS OF LAND, BUILDINGS & UTILITY SERVICES AT SCALES 1:500 & LARGER, 2nd EDITION.
  8. Copyright of this survey, and all associated drawings and digital information, is owned by Bury Associates Limited. This information may not be sold on to a third party without prior permission of Bury Associates Limited and payment of the appropriate fee.

**ELEVATION AND SECTION PLAN**

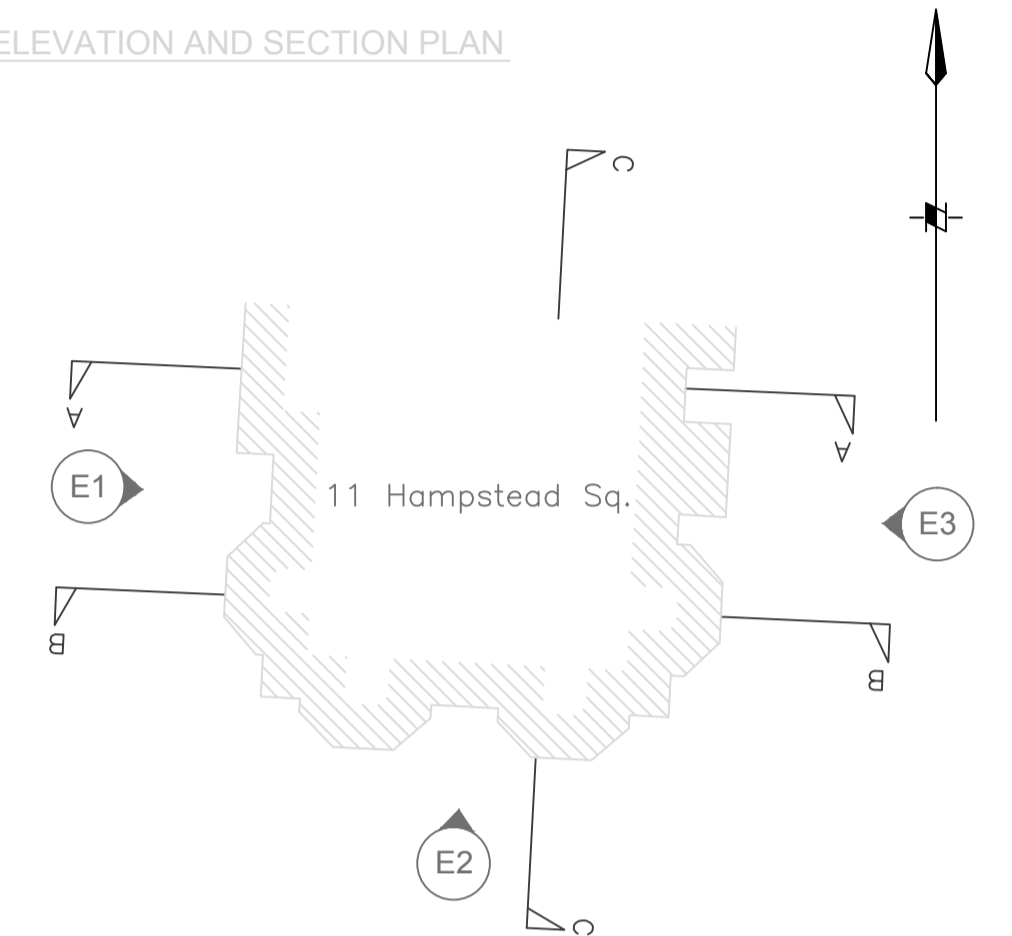

Datum Line 118.00m

Section B-B

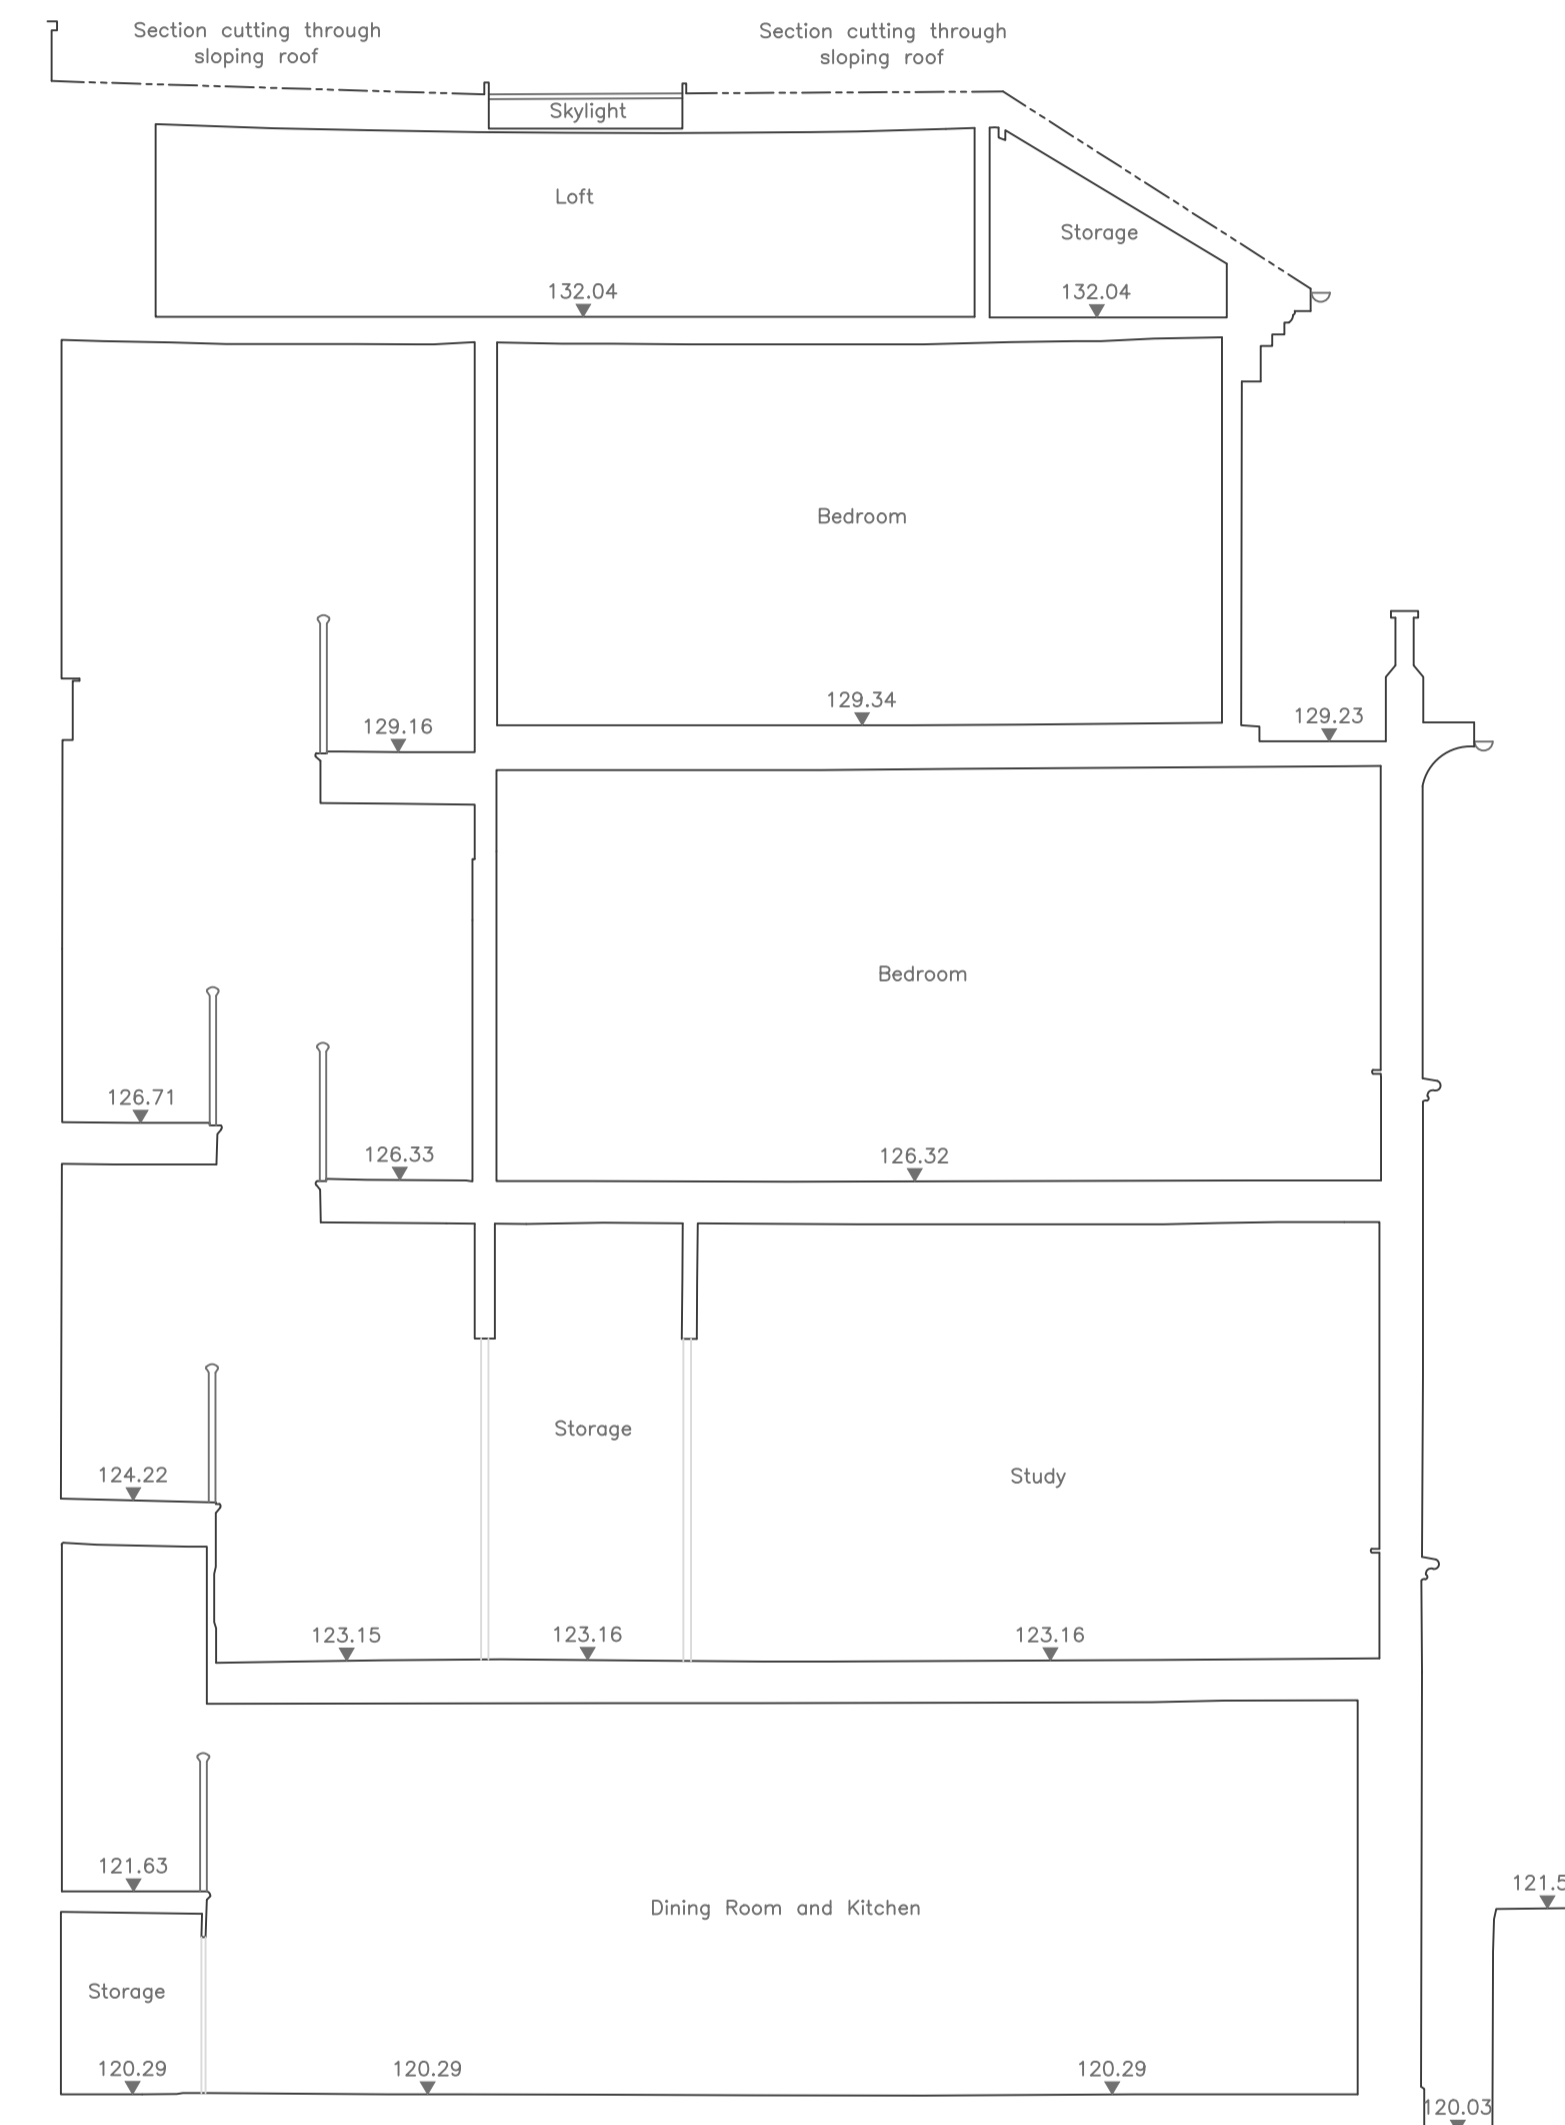

Datum Line 118.00m

Section C-C

**KEY**

- |                               |   |   |
|-------------------------------|---|---|
| <b>INTERNAL FEATURES</b>      | <ul style="list-style-type: none"> <li>B BEAM HEIGHT</li> <li>C CEILING HEIGHT</li> <li>D DOOR HEIGHT</li> <li>P PIPE HEIGHT</li> <li>FL FLOOR LEVEL</li> <li>H HEAD HEIGHT</li> <li>S SILL HEIGHT</li> <li>SP SPRING HEIGHT</li> <li>LS LIGHT SWITCH</li> <li>ES ELECTRICAL SOCKET</li> </ul>  | <ul style="list-style-type: none"> <li>C SLOPING CEILING (ARROW POINTS UP)</li> <li>(IH) IMMERSION HEATER</li> <li>(B) BOILER</li> <li>TELEPHONE SOCKET</li> <li>FIRE ALARM</li> <li>TV SOCKET</li> <li>LIGHT</li> </ul>  |
| <b>TOPOGRAPHICAL FEATURES</b> | <ul style="list-style-type: none"> <li>AV AIR VALVE</li> <li>BA BARRIER</li> <li>BB BELISHA BEACON</li> <li>BH BORE HOLE</li> <li>BKW BRICK WALL</li> <li>BL BOLLARD</li> <li>BM BENCH MARK</li> <li>BS BUS STOP</li> <li>BT BRITISH TELECOM COVER</li> <li>BW BARBED WIRE FENCE</li> <li>CB CONTROL BOX</li> <li>C/B CLOSE BOARDED FENCE</li> <li>CCTV CCTV CAMERA</li> <li>CL COVER LEVEL</li> <li>CL CHAIN LINK FENCE</li> <li>CP CATCH PIT</li> <li>CPS CONCRETE PAVING SLABS</li> <li>CTV CABLE TELEVISION COVER</li> <li>CW CONCRETE WALL</li> <li>DP DOWN PIPE</li> <li>EIC ELECTRIC INSPECTION COVER</li> <li>EP ELECTRIC POLE</li> <li>ER EARTH ROD</li> <li>FB FLOWER BED</li> <li>FH FIRE HYDRANT</li> <li>FL FLOOR LEVEL</li> <li>FP FLAG POLE</li> <li>FW FOUL WATER</li> <li>G GULLY</li> <li>GP GATEPOST</li> <li>GV GAS VALVE</li> <li>HR HAND RAIL</li> <li>HT HEIGHT</li> <li>IC INSPECTION COVER</li> <li>IL INVERT LEVEL</li> <li>IR IRON RAILING FENCE</li> <li>KO KERB OUTLET</li> <li>L/L LARCH LAP FENCE</li> <li>LP LAMP POST</li> </ul> | <ul style="list-style-type: none"> <li>LT LIGHT</li> <li>MH MANHOLE COVER</li> <li>MK MARKER</li> <li>MKE ELECTRIC MARKER</li> <li>MKF FIRE HYDRANT MARKER</li> <li>MKG GAS MARKER</li> <li>MKT TELEPHONE MARKER</li> <li>MKW WATER MARKER</li> <li>NB NOTICE BOARD</li> <li>NP NAME PLATE</li> <li>PB POST BOX</li> <li>PP PETROL PUMP</li> <li>P/R POST &amp; RAIL FENCE</li> <li>PT POST</li> <li>P/W POST &amp; WIRE FENCE</li> <li>RE RODDING EYE</li> <li>RP REFLECTOR POST</li> <li>RS ROAD SIGN</li> <li>RW RETAINING WALL</li> <li>SC STOP COCK</li> <li>SIG RAILWAY SIGNAL</li> <li>SP SIGN POST</li> <li>ST STONE WALL</li> <li>SV STOP VALVE</li> <li>SW SURFACE WATER</li> <li>SY STAY</li> <li>TAC TACTILE PAVING</li> <li>TBM TEMPORARY BENCH MARK</li> <li>TGB TELEPHONE CALL BOX</li> <li>TL TRAFFIC LIGHT</li> <li>TM TICKET MACHINE</li> <li>TP TELEPHONE POLE</li> <li>TRP TRIAL PIT</li> <li>UTL UNABLE TO LIFT</li> <li>VT VENT</li> <li>WM WATER METER</li> <li>WO WASH OUT</li> <li>STN SURVEY STATION</li> </ul> |

**Bury Associates Ltd**  
 T: 01905 622495 F: 01905 700029  
 surveys@buryassociates.co.uk  
 www.buryassociates.co.uk

Suite H2 Coventry Place,  
 Blackpole East,  
 Worcester, WR3 8SG

CLIENT	Glas Architects	Unit W215 Holywell Centre 1 Phipps Street London, EC2A 4PS
PROJECT	11 Hampstead Square London NW3 1AB	
DRAWING TITLE	Sections Section B-B and Section C-C	
SCALE	1:50	SHEET SIZE A1
DRAWING NO.	BA20740815_06	DATE 17/08/15
		SURVEYOR SL
		DRAWN BY JT/PB