


2478 D&D German Gymnasium 07/07/2016 T:\2478 D&D German Gymnasium\02-Sheets\Series(PL) Planning\2478(PL)084_Proposed New Signage Site Location Plan.dgn

Conran

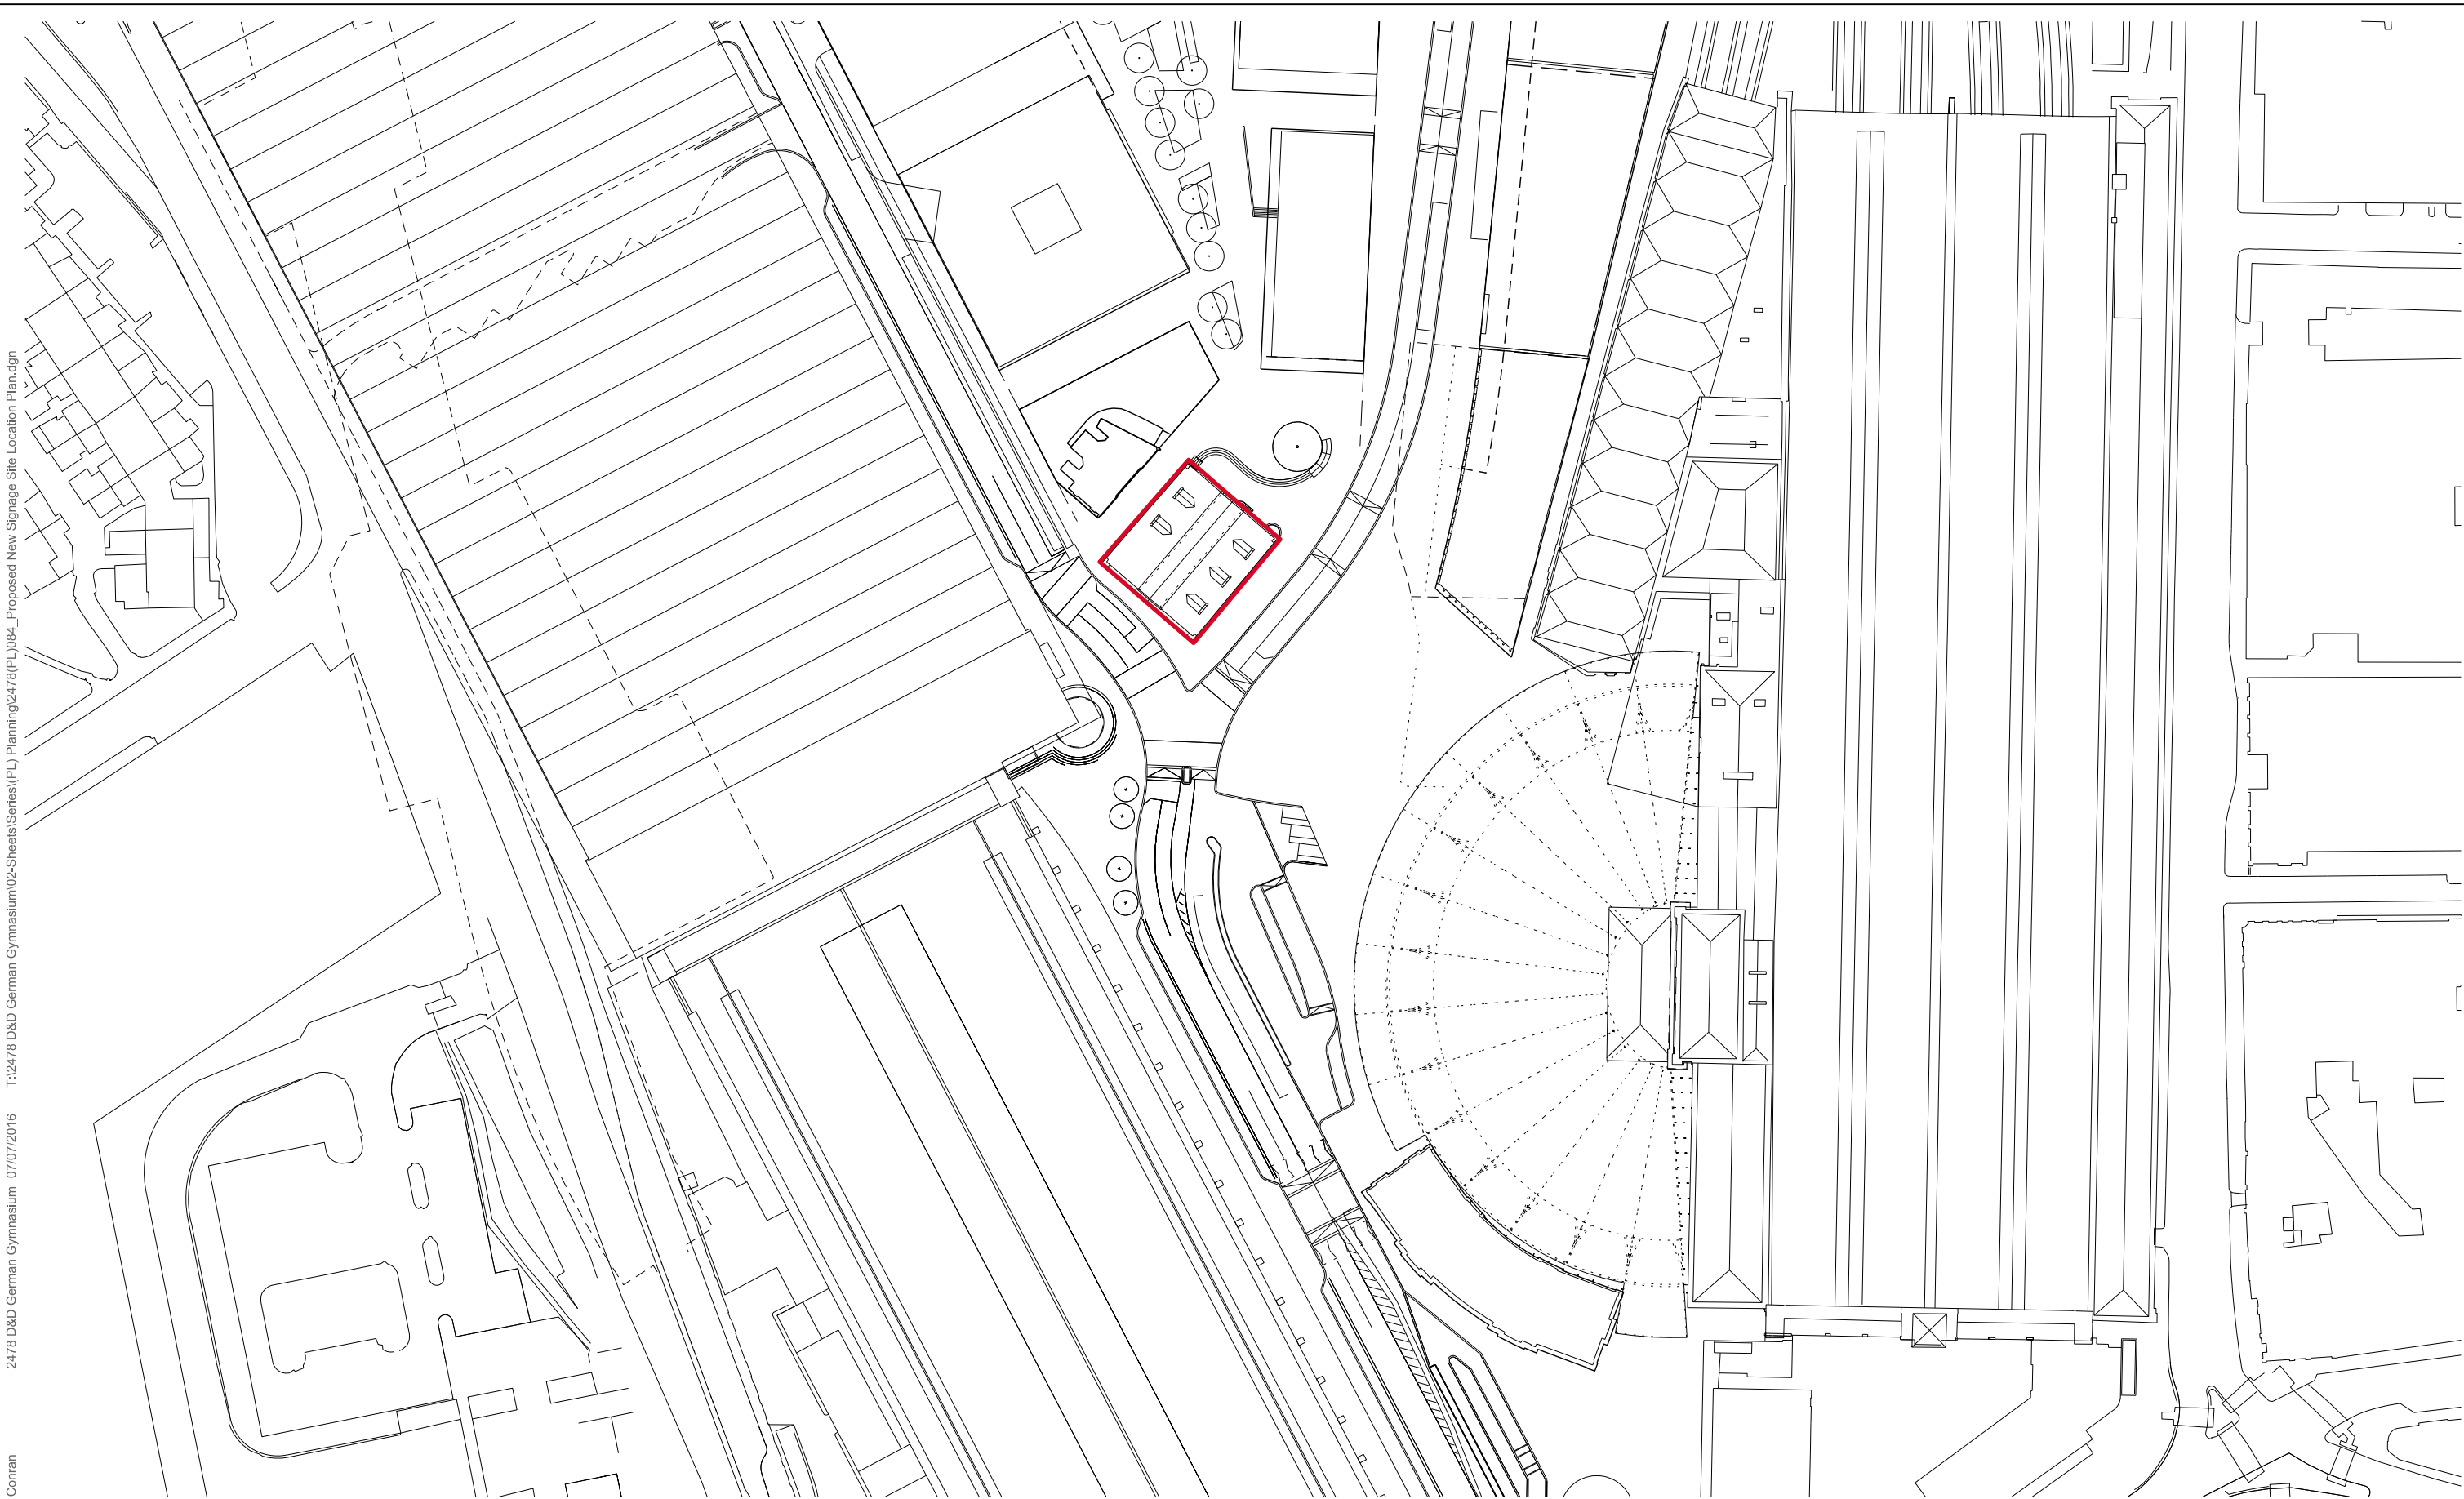


All dimensions must be checked on site and not scaled from this drawing. © Conran and Partners Limited

Rev	Date	Reason	By	Checked	Rev	Date	Reason	By	Checked	Notes
00	07.07.16	Addition of New Signage - For Planning	SM	TN						

Site

5 10 20 30

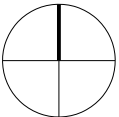

Project: D&D German Gymnasium
Client: D&D London
Drawing title: Proposed New Signage
Site Location Plan
Scale 1:1250 @ A3 Date: 07.07.16 Drawn by: SM
Project number: 2478 Drawing No: (PL)084 Rev: 00
Status: For Planning Checked by: TN

CONRAN+
PARTNERS

LONDON OFFICE
Conran Building
22 Shad Thames,
London SE1 2YU
Telephone +44 (0) 20 7403 8899
Email cp@conran.com