



Typical Section Through Granite Transition Kerbs - Drop Kerb (DK)
Scale: 1:20 at A1

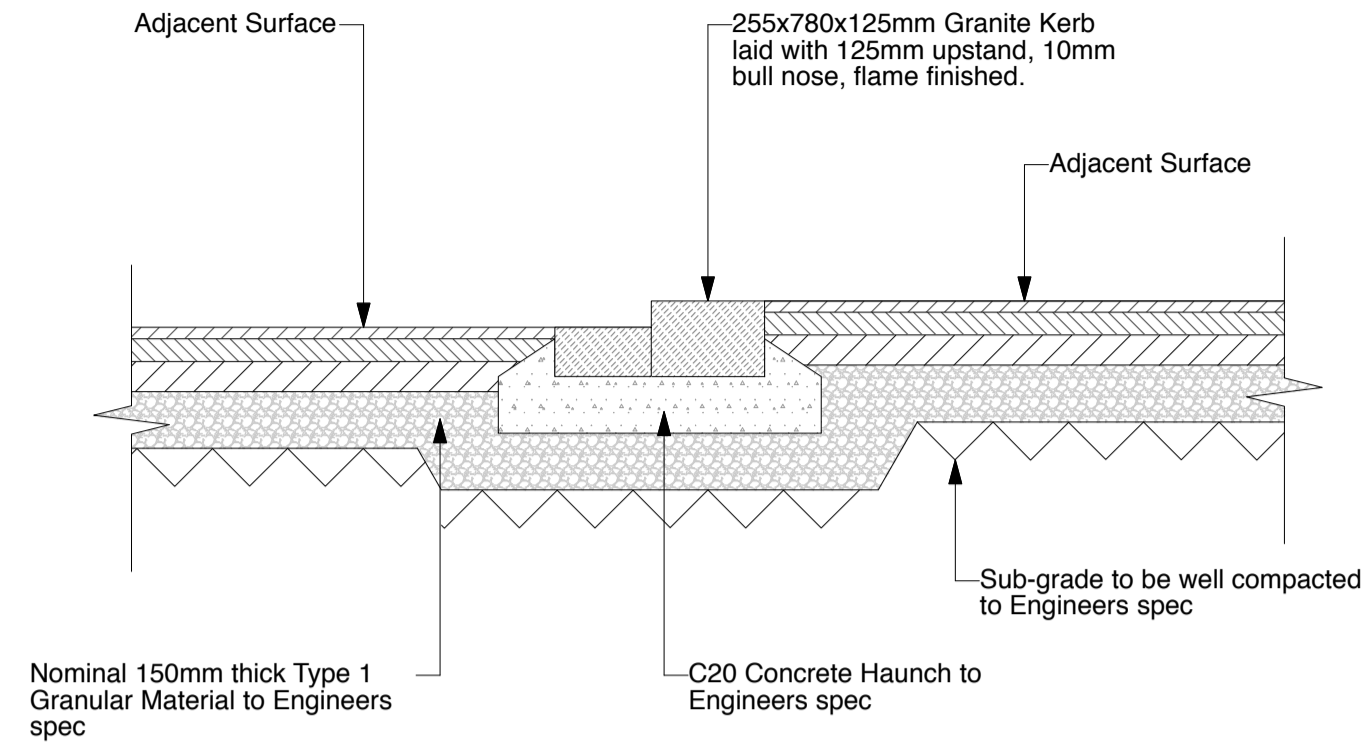

Typical Section Through Granite Kerbs (GK)
Scale: 1:20 at A1

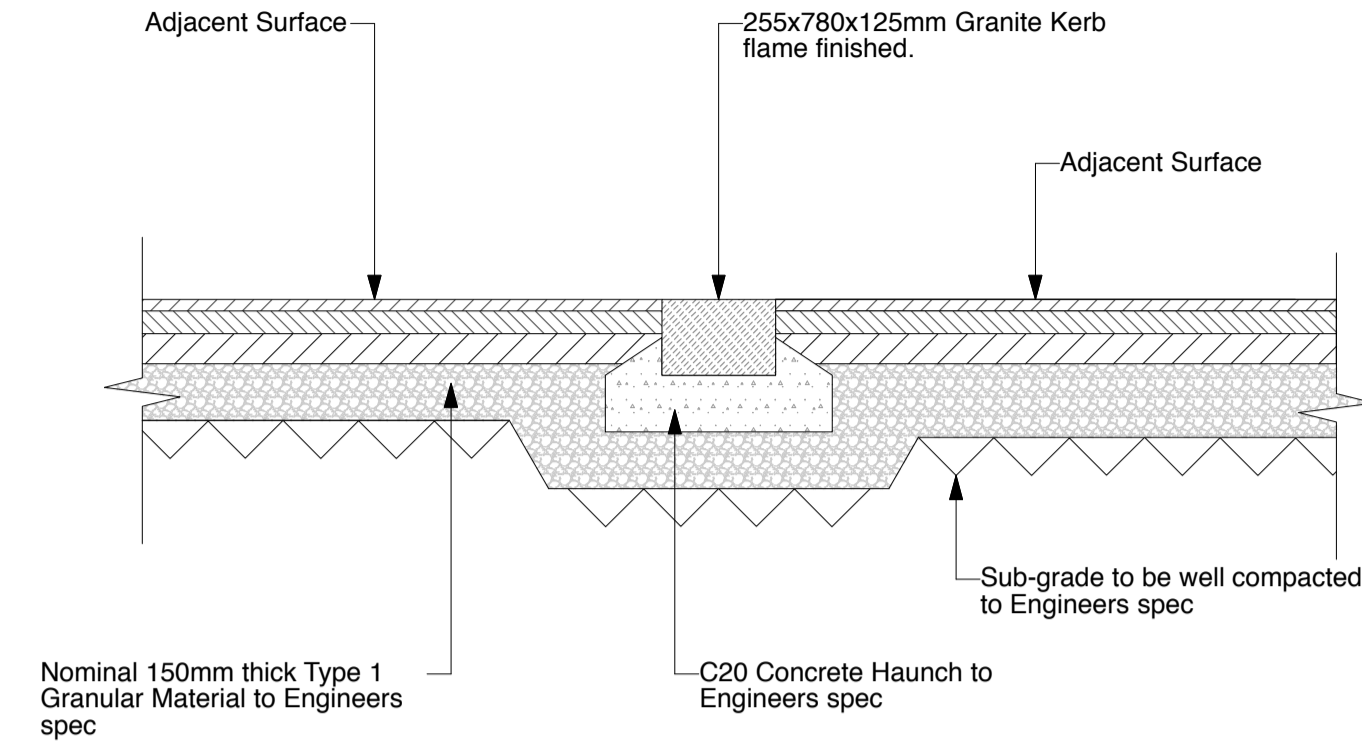

**Typical Section Through Granite Kerbs (FK)
- Laid As Channel Flush With Adjacent Paved Surfaces**
Scale: 1:20 at A1

NOTES


1. All dimensions in millimetres unless otherwise shown.
2. All levels in metres above Ordnance Datum (mAOD) unless otherwise shown.
3. All dimensions to be checked on site and any discrepancies reported to Employer before pricing / work starts.
4. Any ambiguities or discrepancies within this drawing and any other information given elsewhere must be reported to Camlins and the Employer for clarification before pricing work proceeds.
5. All drawings to be read in conjunction with other Camlins drawings and specification information as required.
6. Refer to relevant Engineer's and Architect's work packages as appropriate for confirmation of all engineering and architectural details.
7. All works to be carried out in accordance with the latest British Standards and appropriate codes of practice as a minimum.

NOTES:

GRANITE KERBS, CHANNELS & EDGES:
Granite Kerbs, Channels and Edges to be Mid Grey Granite.
Shaped as shown.
Flamed Mid Grey Granite or similar.
Hardscape Ltd, Unit 25, Long Marsden Industrial Estate, Stratford Upon Avon, CV37 8QR.
www.hardscape.co.uk
Contact: Dave Lowe Email: dl@hardscape.co.uk Tel.: 0178 972 1012 Mobile: 07734103614

Revisions

Rev	Date	Description	Revised by	Checked by
-	-	-	-	-

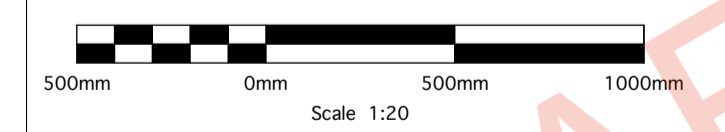

FOR INFORMATION

HAMPSTEAD GREEN
PEGASUSLIFE

Rowland Hill Street - Kerbs & Channels

Drawing No.	Revision	Scale	Date
LL478-000-1302	-	1:20@A1	08.02.2016
Drawn by	Checked by		
SB	AN		

Camlins

Landscape Architects, New Dolanog House, Severn Road, Welshpool, Powys, SY21 7AP
Tel: 01938 554886 / studio@camlins.com / www.camlins.com