


Detail Section Through Blister to Granite Tactile Flags Scale: 1:2 at A1

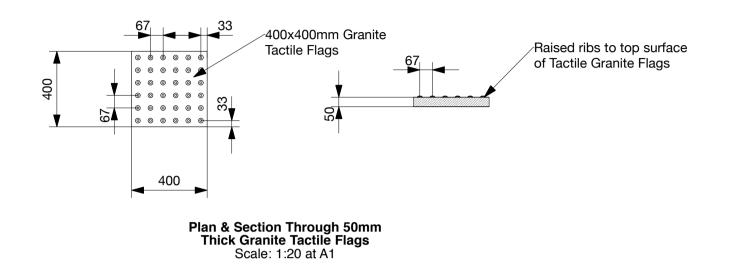

NOTES

- All dimensions in millimetres unless otherwise shown.
   All levels in metres above Ordinance Datum (mAOD) unless otherwise shown.
- All levels in metres above Ordinance Datum (mAOD) unless otherwise shown.
   All dimensions to be checked on site and any discrepancies reported to Employer before pricing / work starts.
   Any ambiguities or discrepancies within this drawing and any other information given elsewhere must be reported to Camlins and the Employer for clarification before pricing work proceeds.
   All drawings to be read in conjunction with other Camlins drawings and specification information as required.
- 6. Refer to relevant Engineer's and Architect's work packages as appropriate for confirmation of all engineering and architectural details.
  7. All works to be carried out in accordance with the latest British Standards and
- appropriate codes of practice as a minimum.

## NOTES:

## BITUMEN MACADAM CARRIAGEWAY:

BITUMEN MACADAM CARRIAGEWAY: Bitumen macadam surface to Rowland Hill Street For confirmation of bitumen macadam and sub-base construction refer to Engineers details. 40mm thick wearing course in accordance with Department Of Transport Specification Clause 912 and BS:4987:PART1 1993. Nominal aggregate size 10mm. 60mm thick dense base course in accordance with Department Of Transport Specification Clause 906 with binder content to BS:4987:PART1:1993. Nominal aggregate size 20mm. 90mm thick dense bitumen macadam road base in accordance with Department Of Transport Specification Clause 903 with binder to BS:4987:PART1:1993. Nominal aggregate size 40mm. Sub-base: 150mm thick granular material to the Specification For Highway Works - Clause 801 & 803; Type 1. For confirmation of bitumen macadam specification, sub-base, capping & formation layers refer to Engineers details.

Engineers details.

**GRANITE TACTILE PAVING FLAGS:** Granite Tactile Paving Flags. Shaped as shown. Flamed Mid Grey Granite or similar. Hardscape Ltd, Unit 25, Long Marsden Industrial Estate, Stratford Upon Avon, CV37 8QR. www.hardscape.co.uk Contact: Dave Lowe Email: dl@hardscape.co.uk Tel.: 0178 972 1012 Mobile: 07734103614

Revisions	3				
Rev Date	Description			Revised by	Checked by
	-			-	-
					N
					$\square$
500mm	0mm Scale 1		1000mm		$\bigcup$
FOR INFC	ORMATION				
HAMPSTE PEGASUS	EAD GREEN BLIFE				
Rowland	Hill Street - Typic	al Paving Details			
Drawing No.	0-1303	Revision -	Scale 1:20@A1	Da 08	<sub>te</sub> 3.02.2016
Drawn by SB		Checked by AN			
	dIII	<b>INS</b>			
Landscape A Tel: 01938 55	Architects, New Dolanc 54886 / studio@camlir	g House, Severn Road, ns.com / www.camlins.co	Welshpool, Powys, SY21 74	\P	