



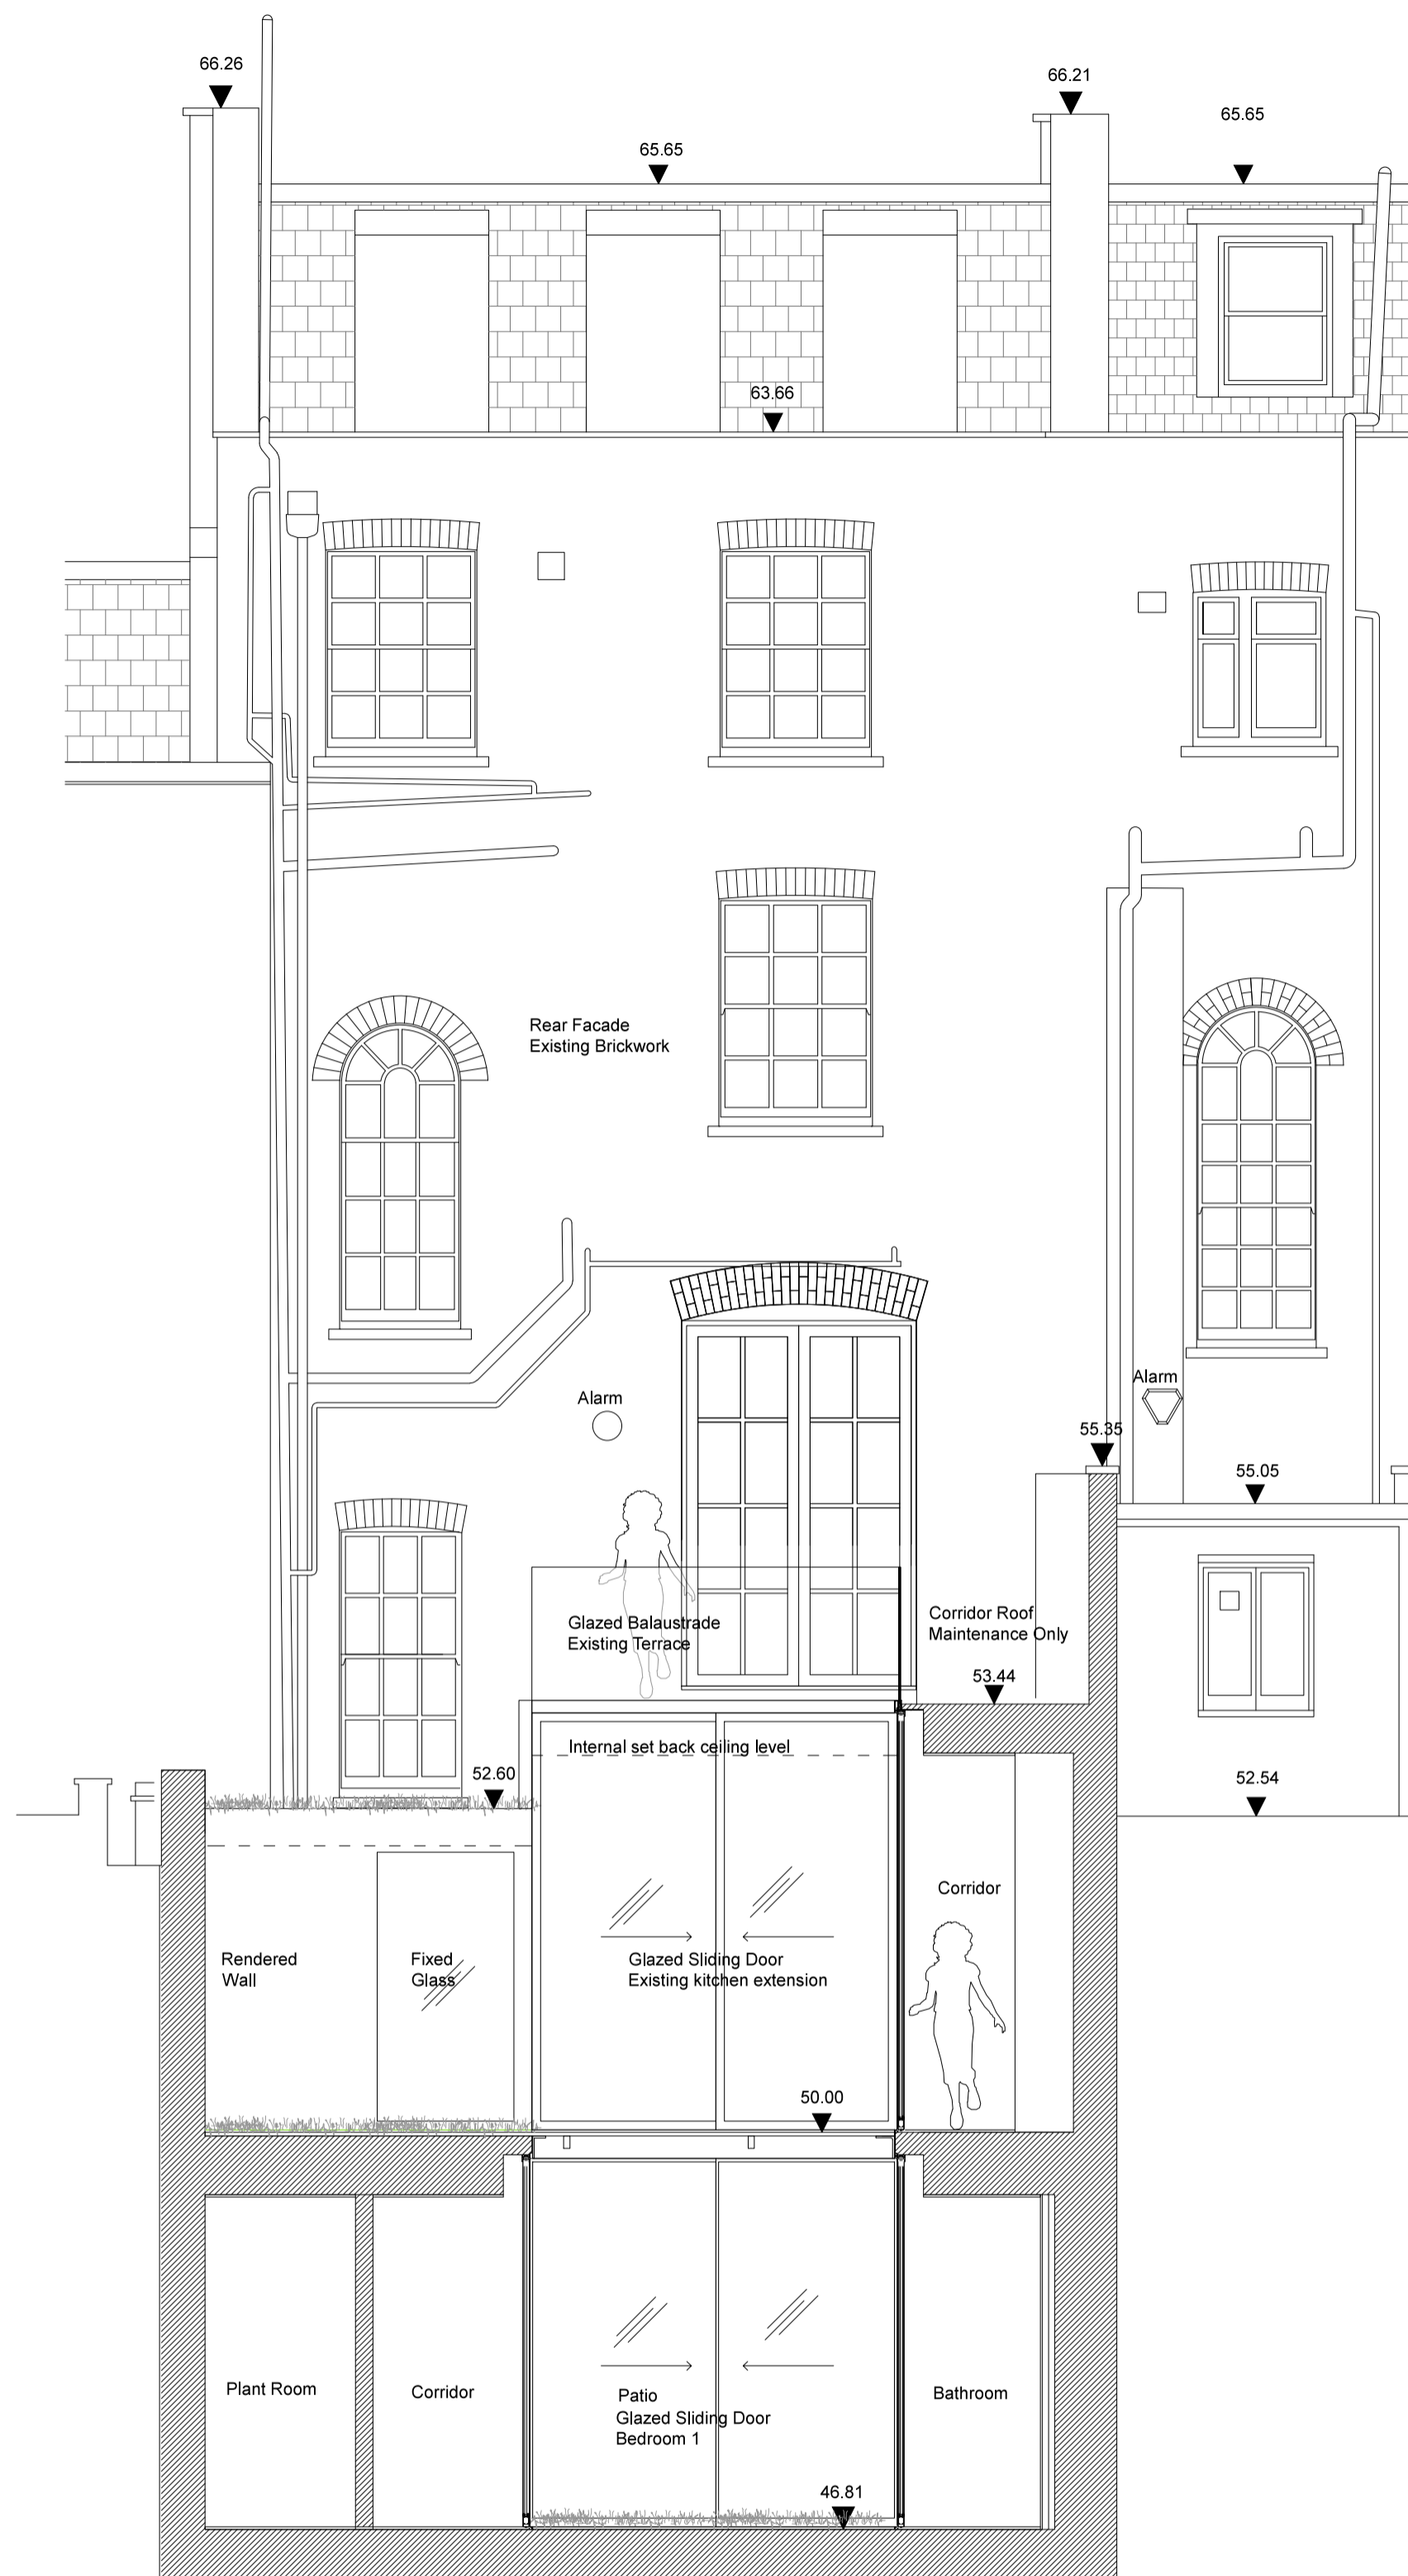

Section D-D


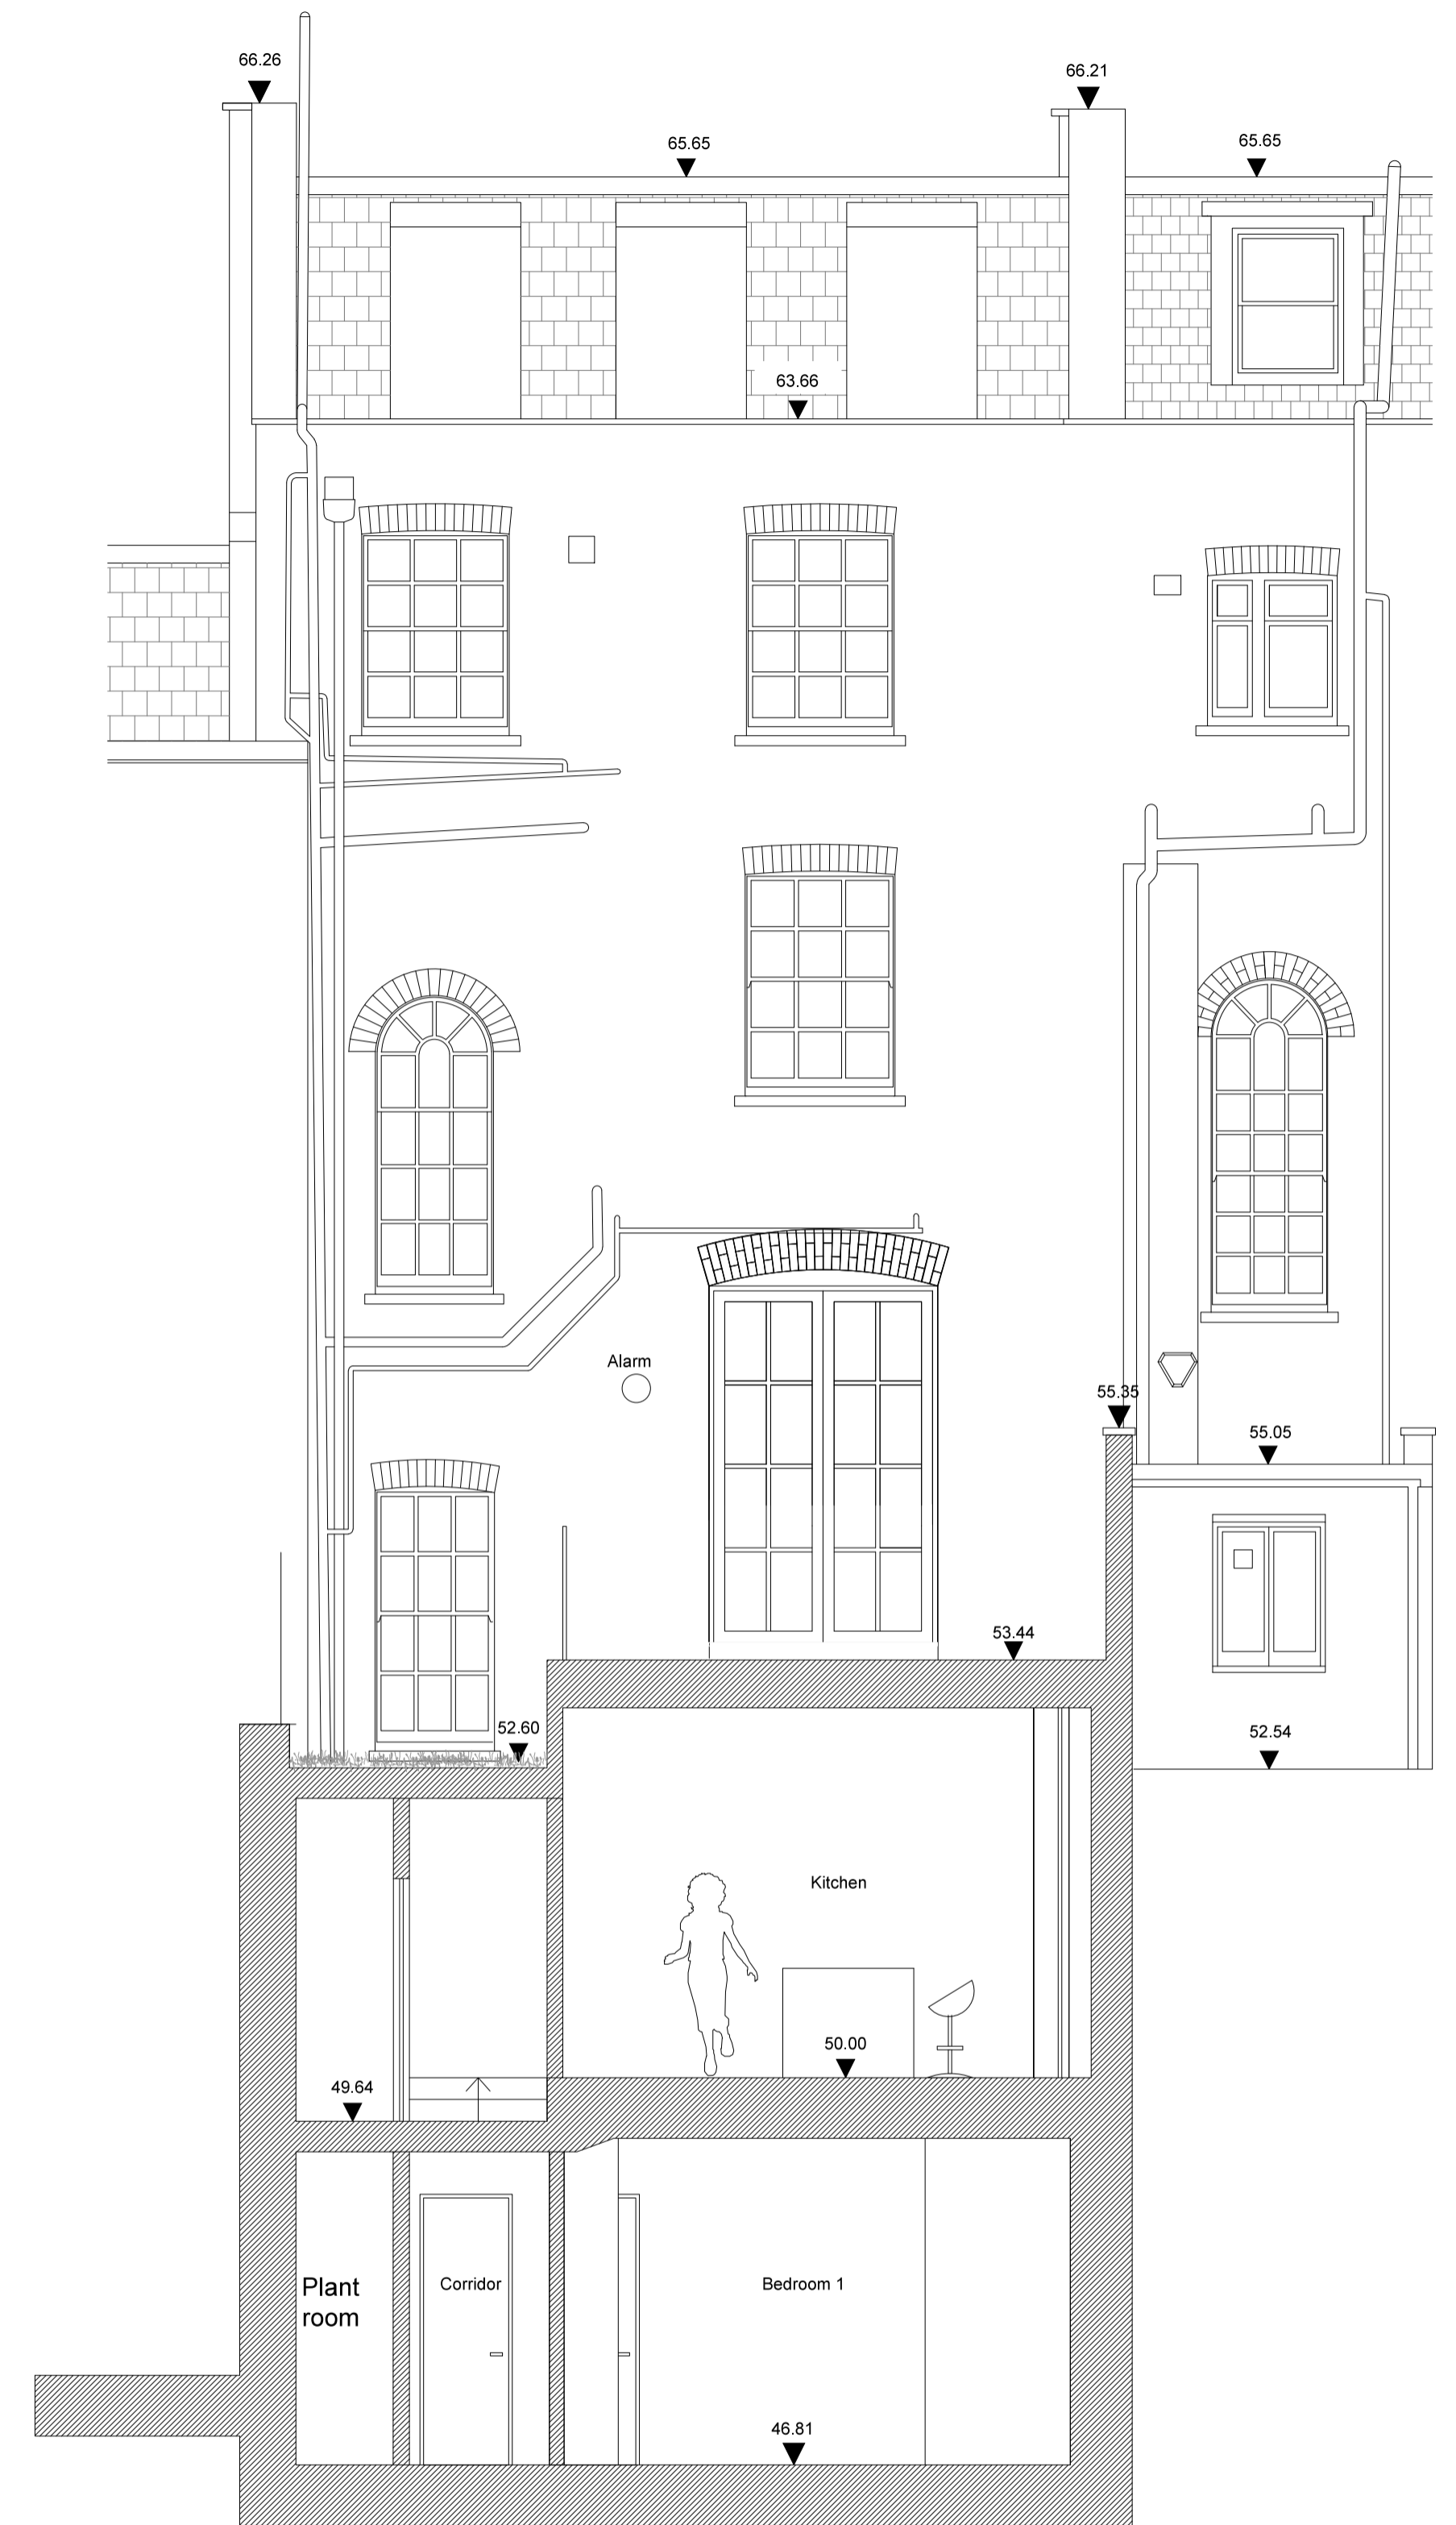


Section G-G



Section H-H

Project:
The Clockhouse, 11 John Street,
WC1N 2EB

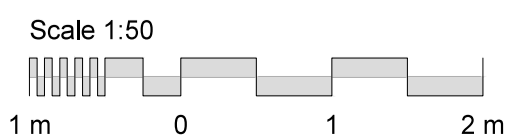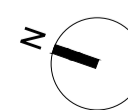

Client: Mr. Ian Rosenfeld & Ms. Marianna Segato
 Scale: 1:50 Size: A1
 Date: July 2016 Drawing No: A1203 _ Rev 02
 Title: Section DD,GG,HH_Proposal

Architects

extrArchitecture

General Notes
 Do not scale drawings. Dimensions govern. All dimensions shall be verified on site before proceeding with the work. All dimensions are in millimetres unless noted otherwise. extrArchitecture shall be notified in writing of any discrepancies.
 All areas indicated on this sheet are approximate and indicative only. They are not to be relied upon. If the client or any other party requires precise measurements it is to engage specialist advice for that purpose.

Rev.	Date	Reason For Issue
00	02/16	Planning Application Submission
01	05/16	Planning Application Review
02	07/16	Planning Application Review