


Level 02 Plan Lobby

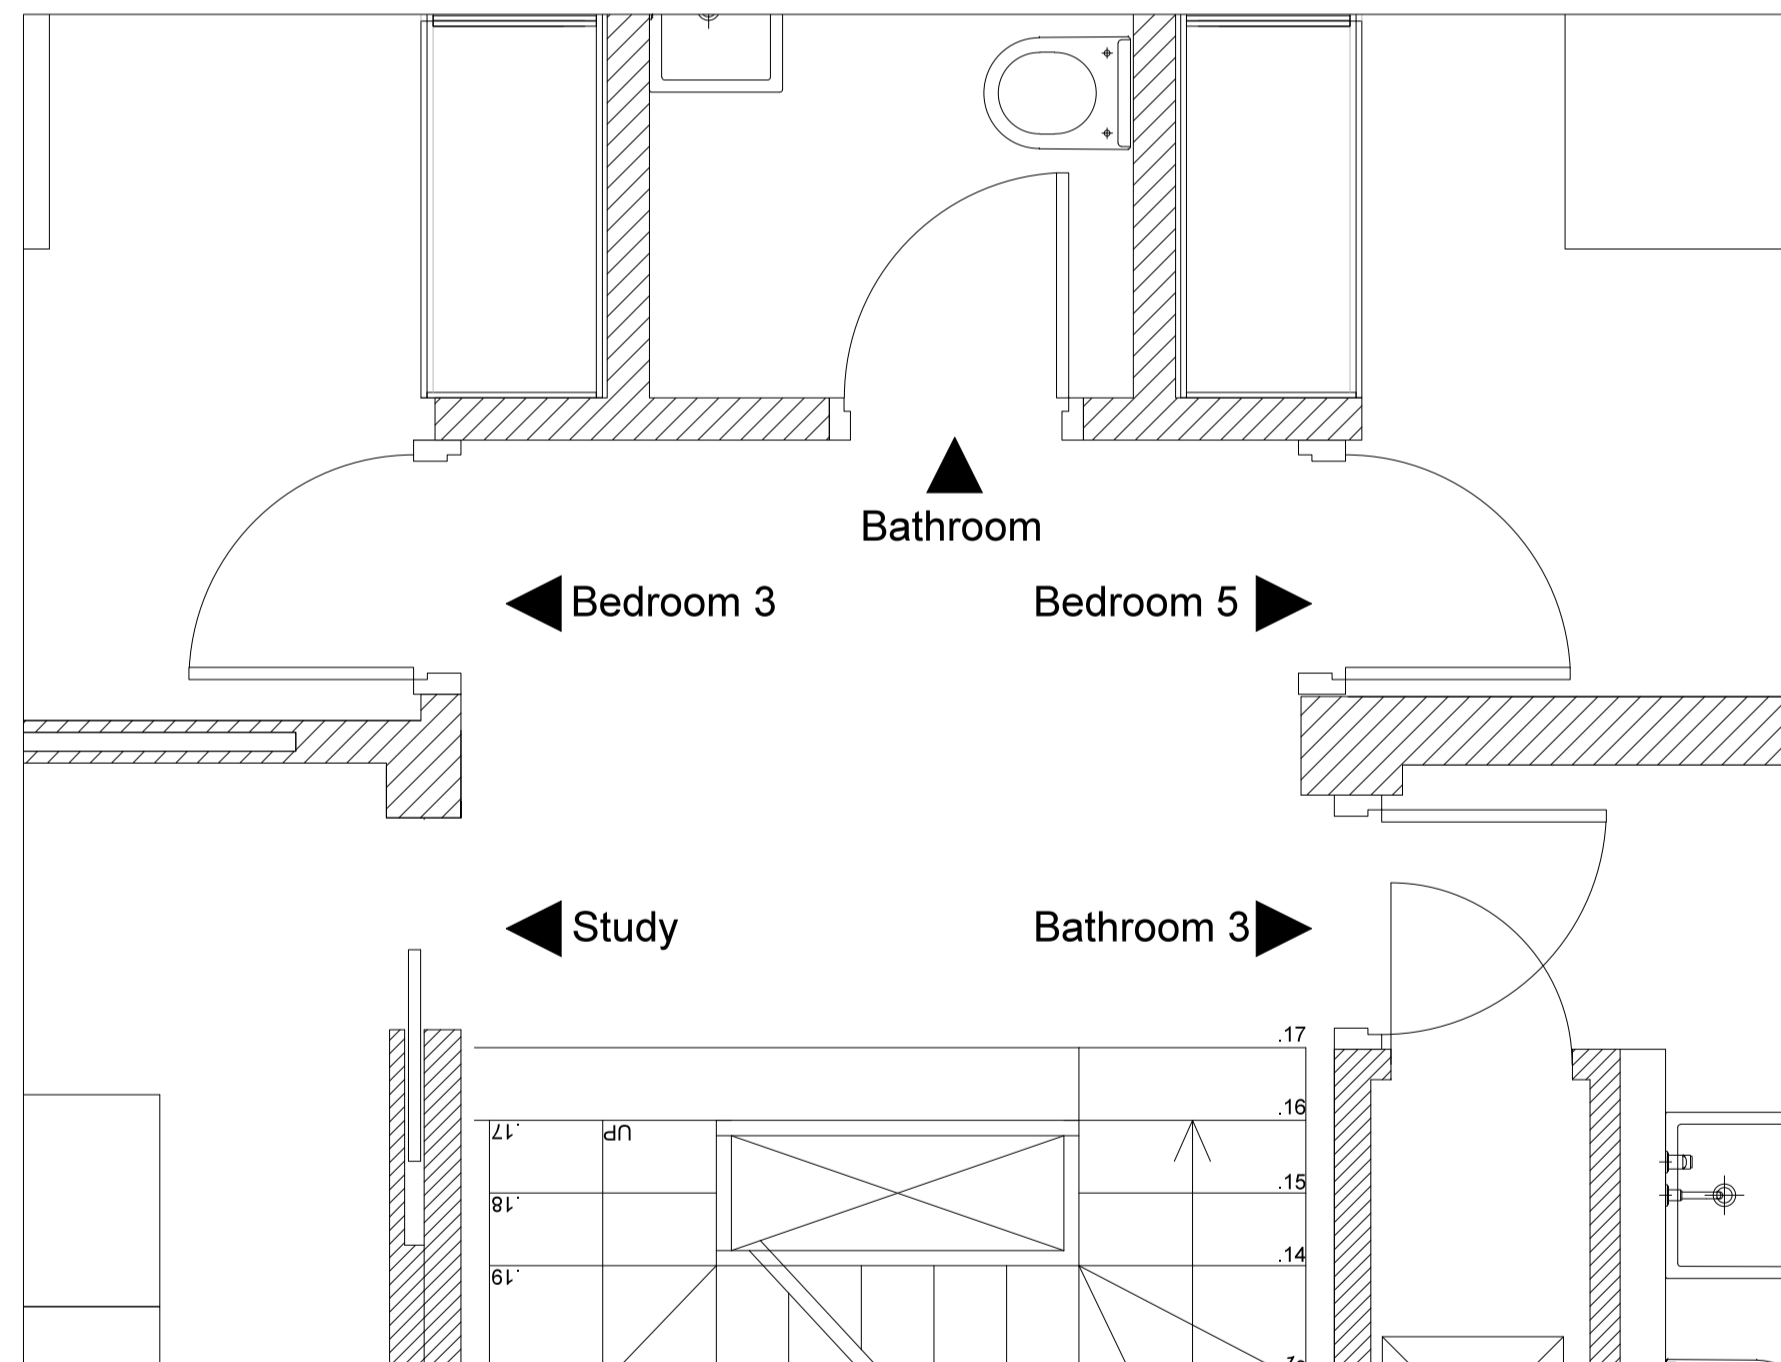

Level 02 Elevations




Level 03 Plan Lobby



Level 03 Elevations

Project:
The Clockhouse, 11 John Street,
WC1N 2EB

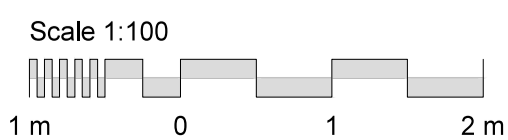

Client: Mr. Ian Rosenfeld & Ms. Marianna Segato
 Scale: 1:25 Size: A1
 Date: June 2016 Drawing No D 1100
 Title: Level 02,03 Lobby elevations

Architects

extrArchitecture

General Notes
Do not scale drawings. Dimensions govern. All dimensions shall be verified on site before proceeding with the work. All dimensions are in millimetres unless noted otherwise. extrArchitecture shall be notified in writing of any discrepancies. All areas indicated on this sheet are approximate and indicative only. They are not to be relied upon. If the client or any other party requires precise measurements it is to engage specialist advice for that purpose.

Rev.	Date	Reason For Issue
00	06/16	Planning Application Submission