

SECOND FLOOR LEVEL 02 FORTH FLOOR LEVEL 04 THIRD FLOOR LEVEL 03

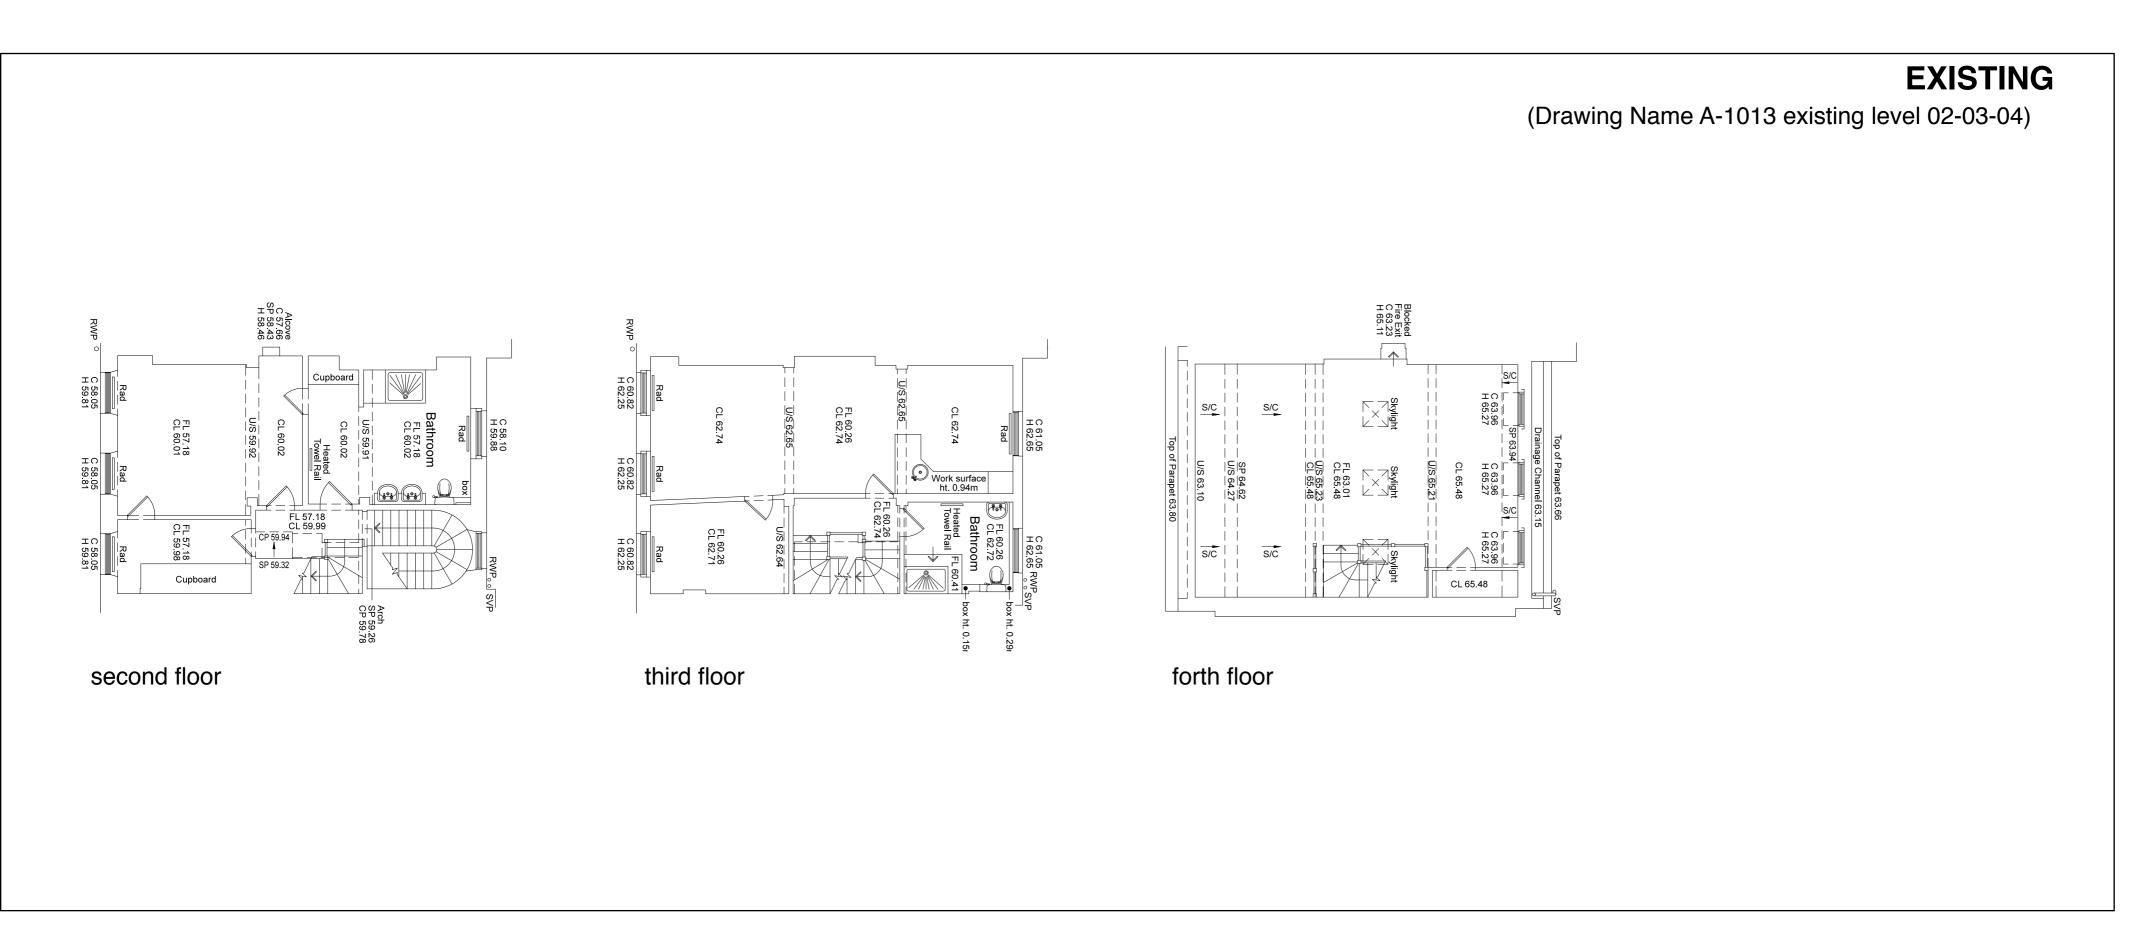

APPROVED PLANNING 2015/0331/P

(Drawing Name drawing 117-18-19-19A proposed second-third- fourth-roof floor - 23.02.2015)

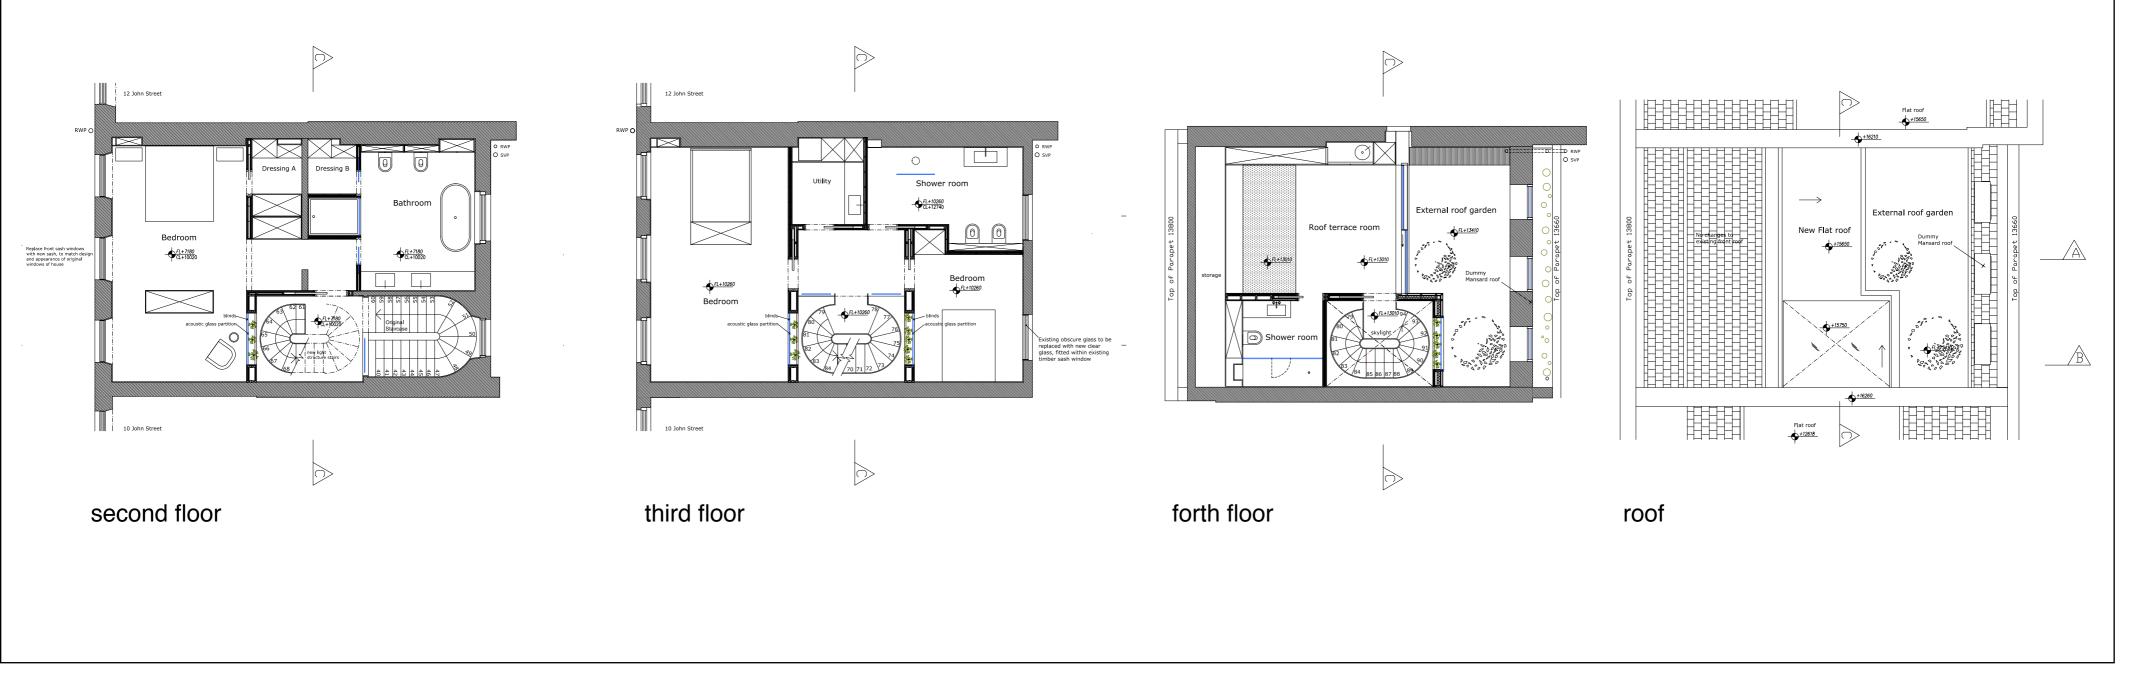

PROPOSED PLANNING 2016/0992/P

(Drawing Name A-1103_Rev 01 proposed level 02-03-04)

