


FIRST FLOOR LEVEL 01


EXISTING

(Drawing Name: A-1012 existing level 01)

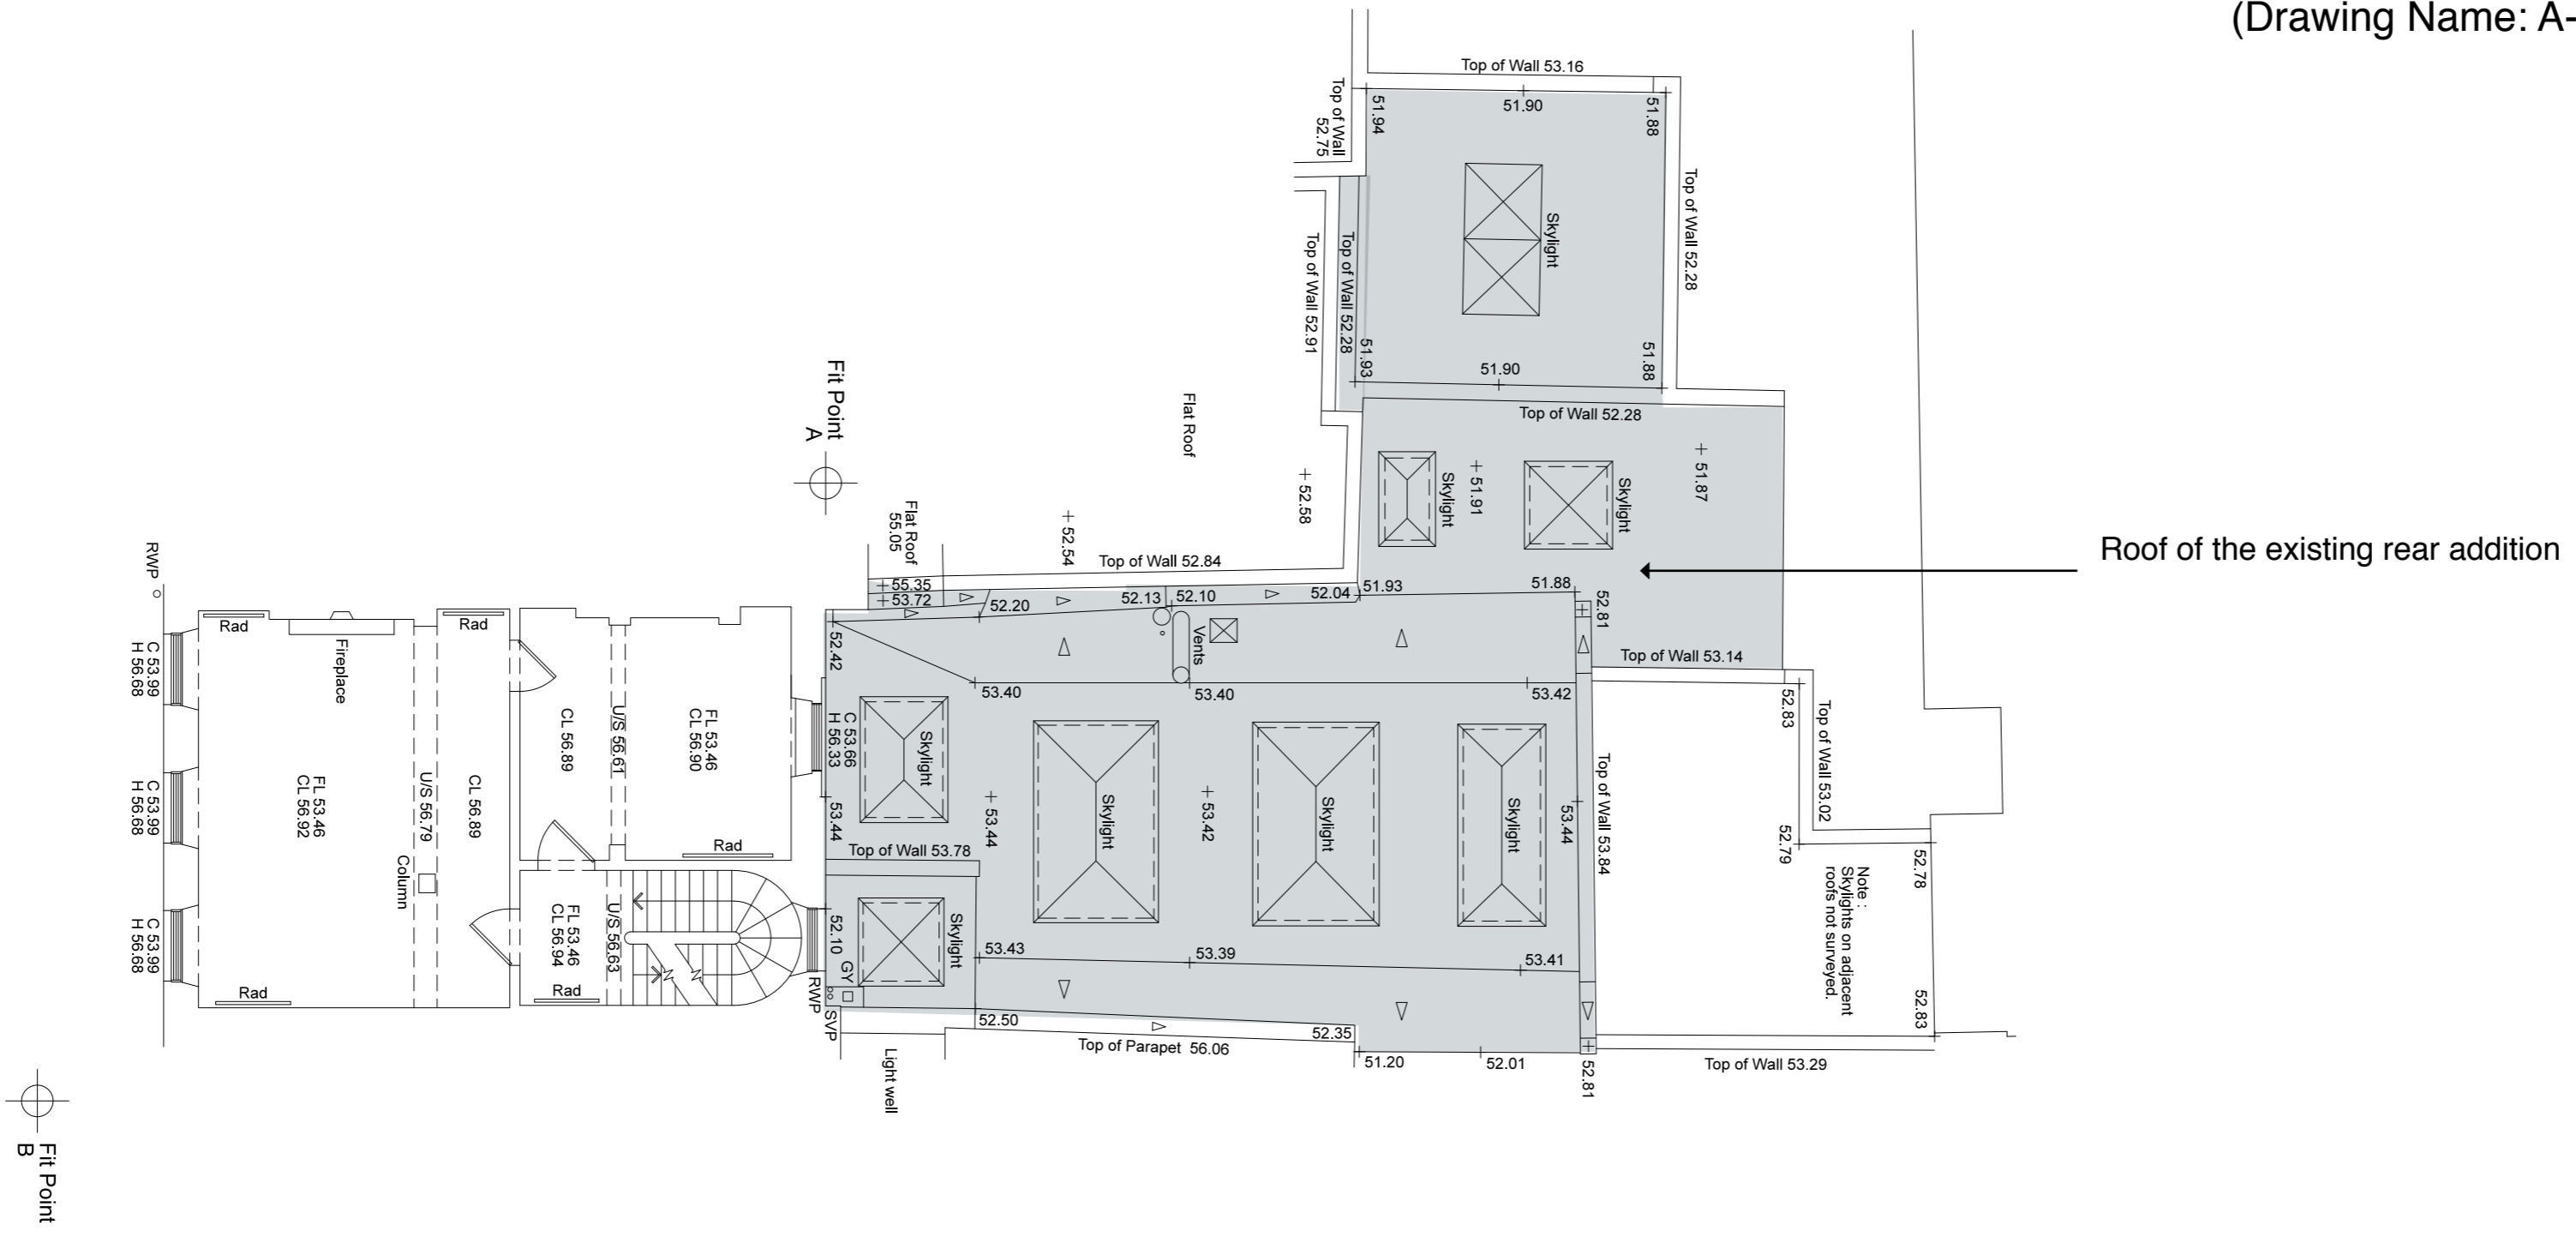

APPROVED PLANNING 2015/0331/P

(Drawing Name: drawing 16 - proposed first floor - 23.02.2015)

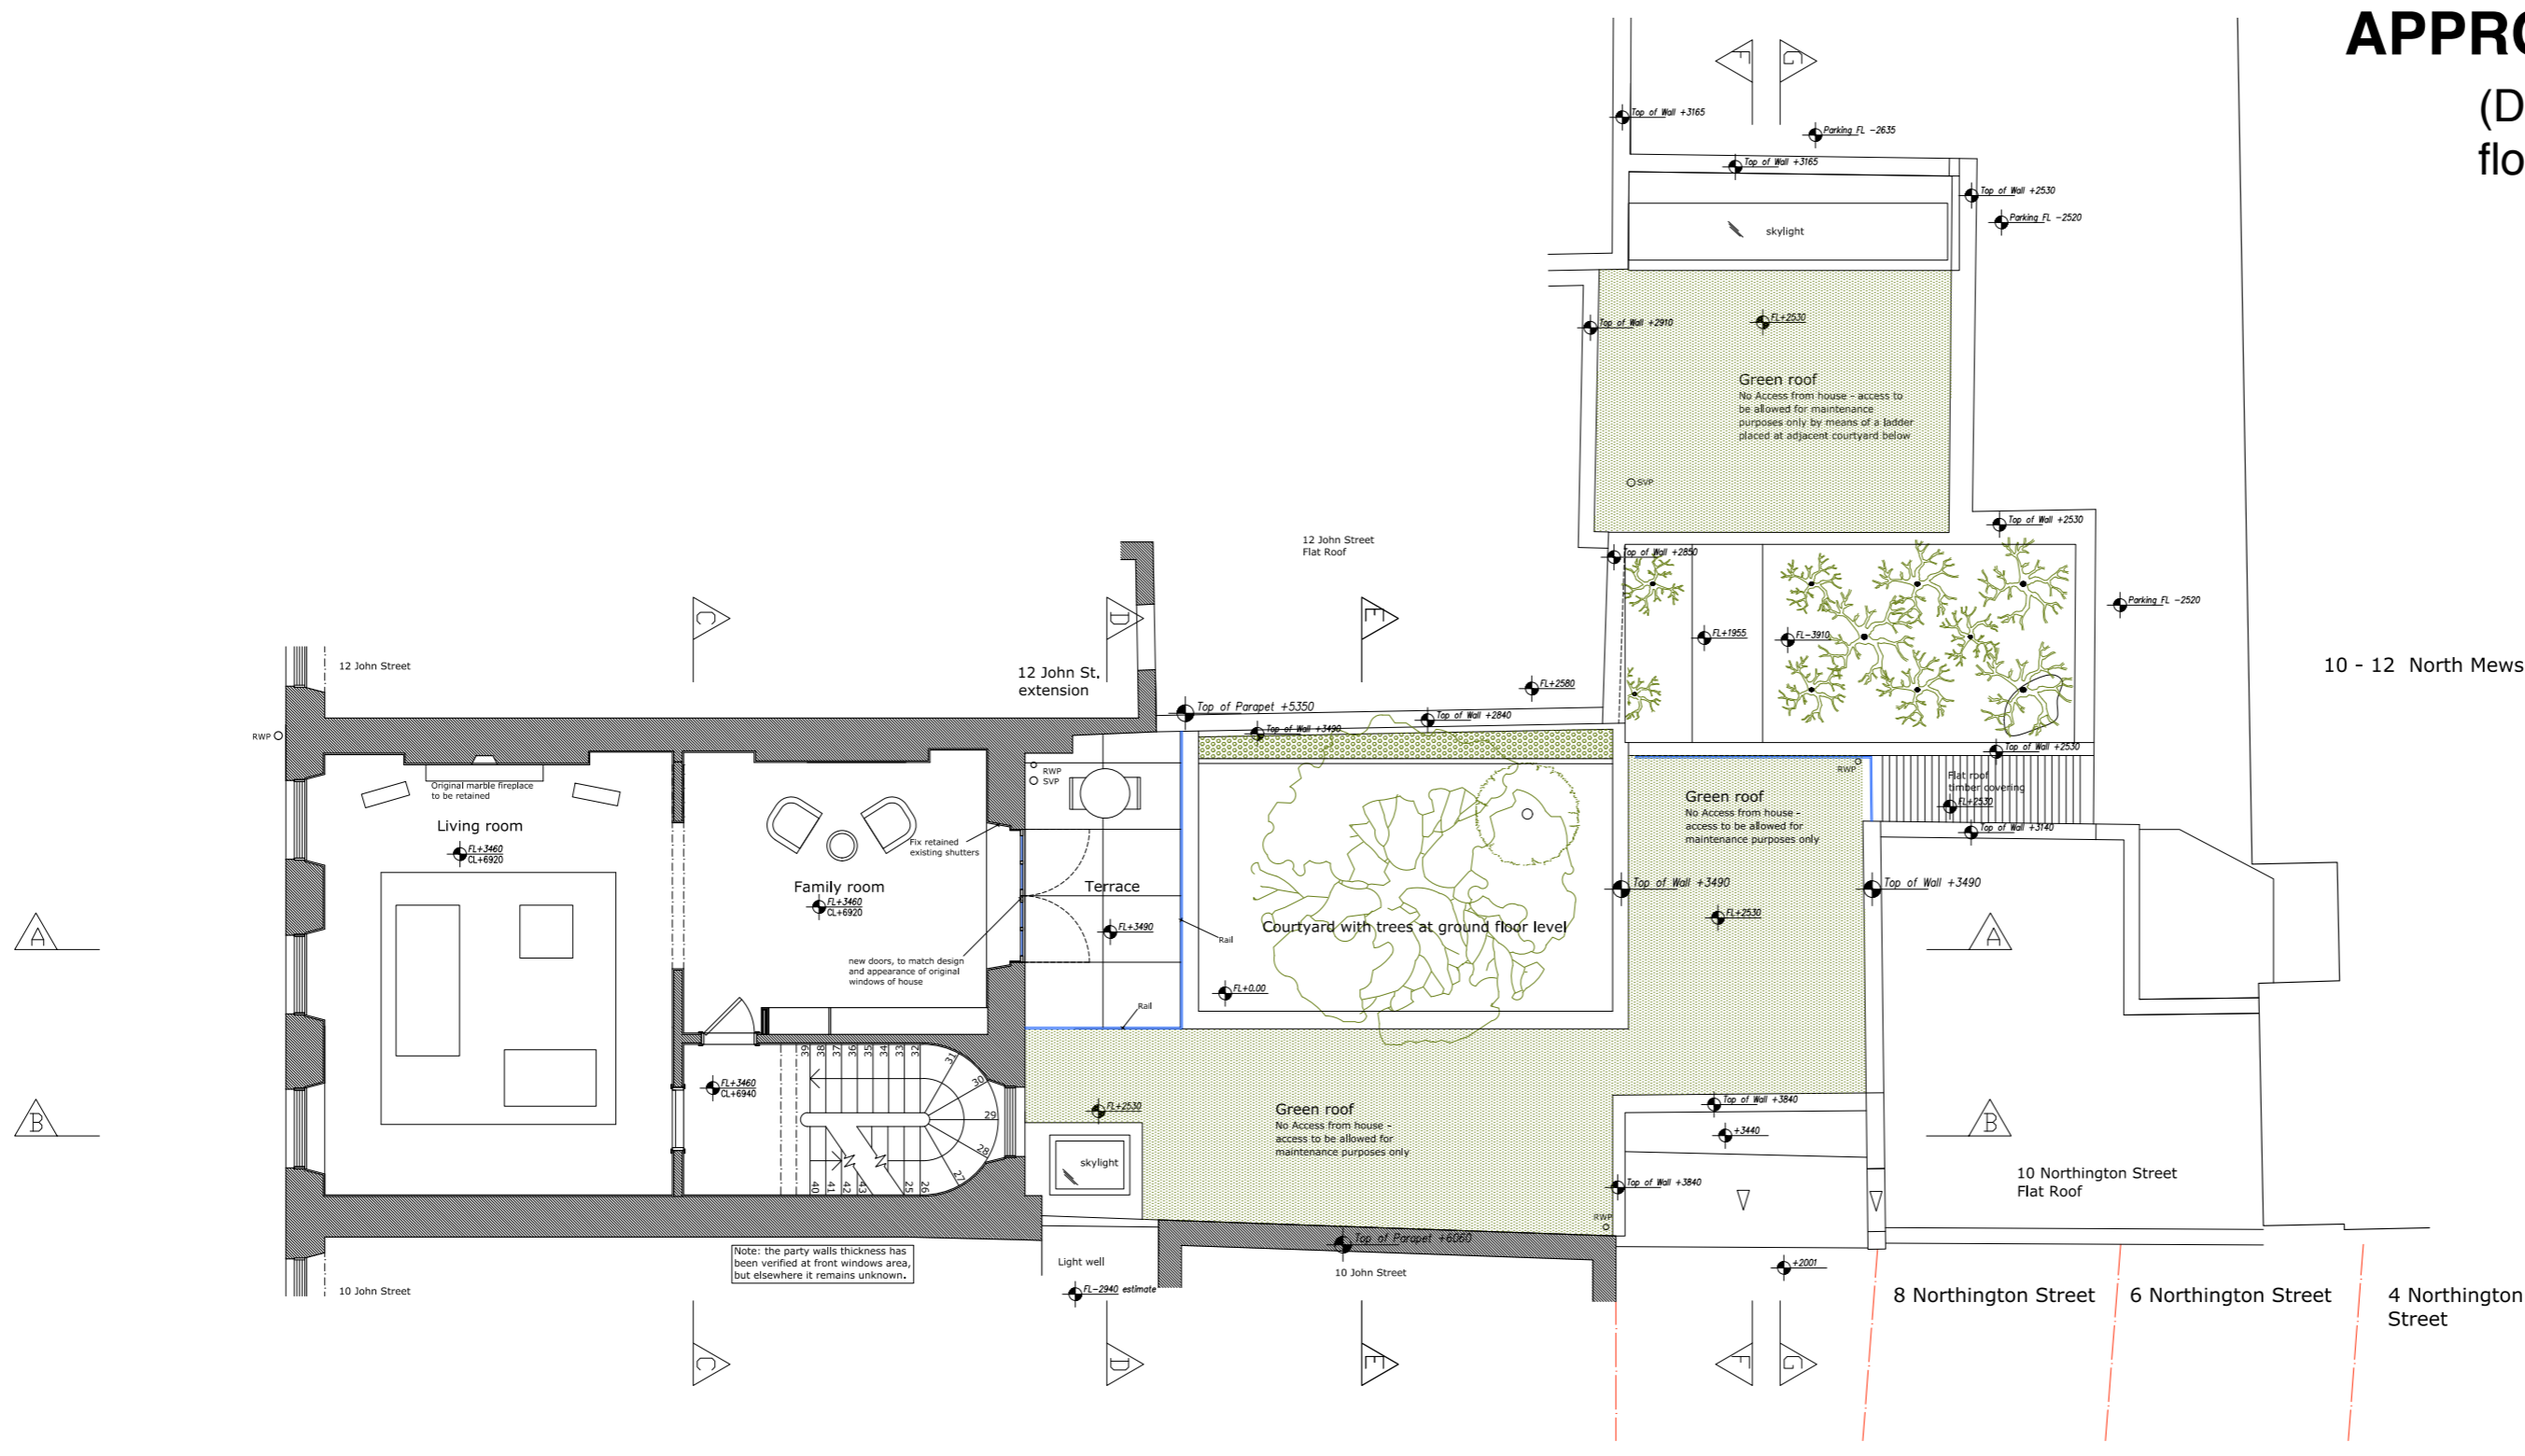

PROPOSED PLANNING 2016/0992/P

(Drawing Name: A-1102_Rev 01 proposed level 01)

