
GROUND FLOOR LEVEL 00

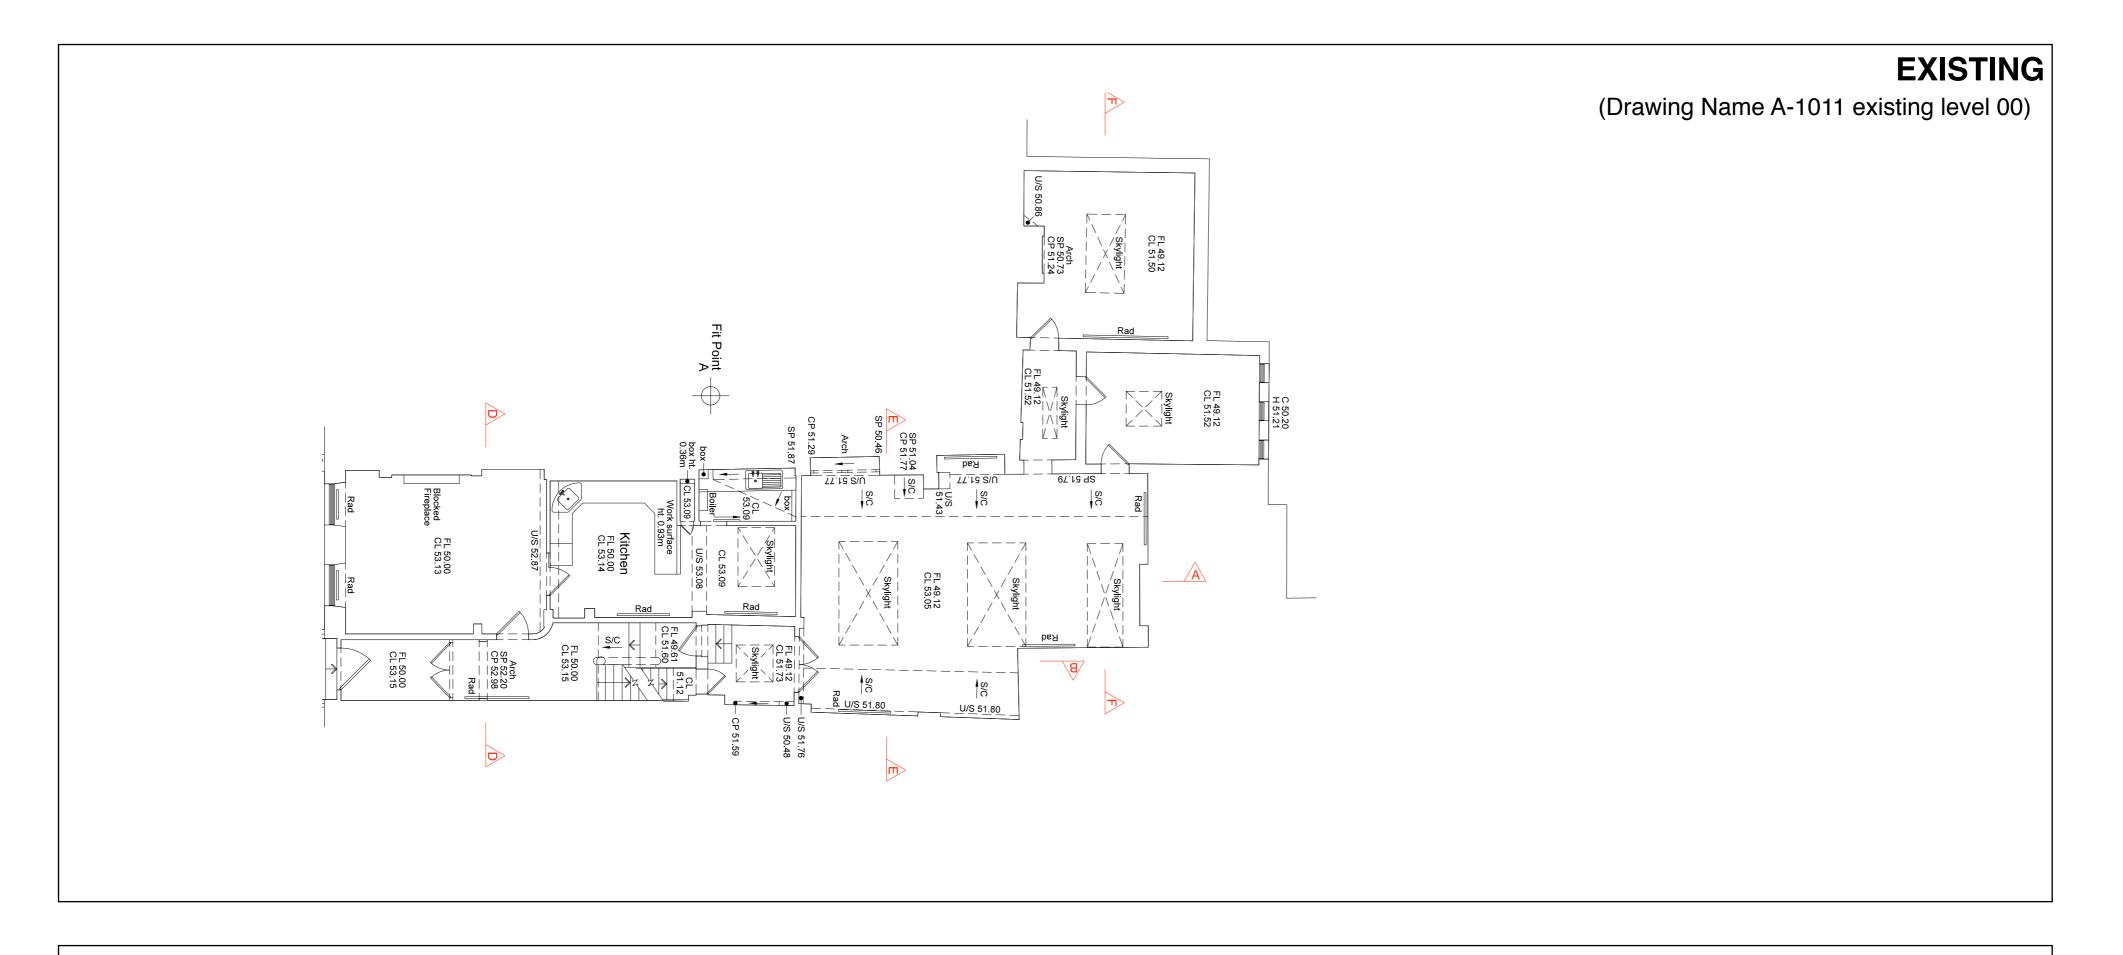

APPROVED PLANNING 2015/0331/P

(Drawing Name drawing 15 - proposed ground floor - 23.02.2015)

