


1
21003

1
21002

2
21002

1 LEVEL B01 - PROPOSED PLAN
SCALE : 1:100 @ A3

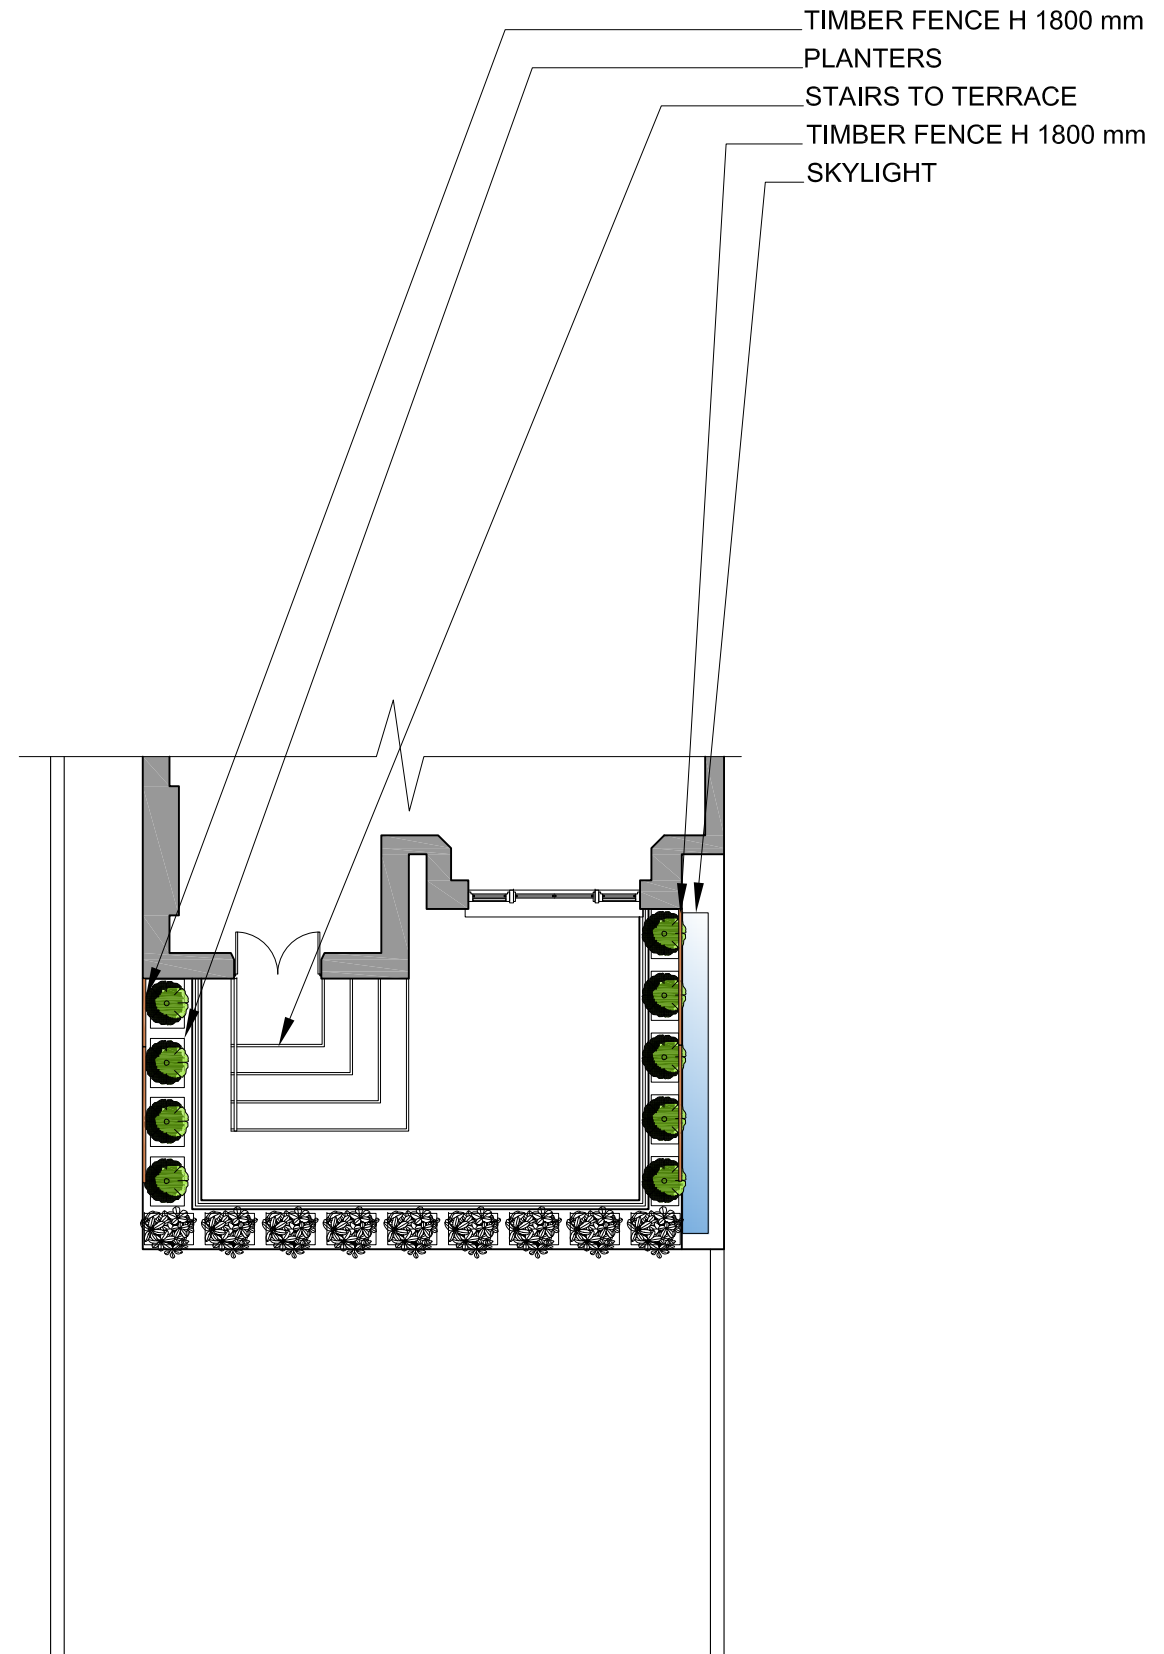

2 LEVEL GR - POPOSED PLAN
SCALE : 1:100 @ A3

INDEX	DESCRIPTION	DATE
01	ISSUED FOR INFORMATION	04 03 16
02	DUSTBIN STORAGE OMITTED	29 04 16
03	TIMBER FENCES ADDED	20 05 16



Garden Flat
4 Chalcot Gardens
London NW3 4YB

APPLICANT
XXX
xxx
xxx
London
tel: +44 xxx
Mobile: +44 xxx
E-mail: xxx

DEVELOPER
XXX
xxx
xxx
tel: +44 xxx
Mobile: +44 xxx
E-mail: xxx

DESIGN
FIYPA Architectural Design
28A Redcliffe Square
London SW10 9JY, UK
Tel: +44 (0)2073414702
Mobile: +44 (0)7989573322
E-mail: info@fiypa.com

ENGINEERING CONSULTANT

INFORMATION

TITLE	
4 CHALCOT GARDENS PROPOSED	
DATE	SCALE
04 03 2016	1:100 @ A3
DRAWN BY	CHECKED BY
FA	FA
PLAN N°	REVISION
FYP-R-SC-LB01-01001	03