


INDEX	DESCRIPTION	DATE
01	ISSUED FOR INFORMATION	07 04 16
02	ADDED LEVELS	15 04 16
03	ADDED PLANTERS	
	TIMBER FENCES ADDED	20 05 16

EXISTING BOUNDARY WALL TO NO.3
 WROUGHT IRON RAILING IN KEEPING
 WITH NO. 5
 PLANTERS
 EXISTING BOUNDARY WALL TO NO. 5
 EXISTING FFL
 TIMBER FENCE H 1800 mm

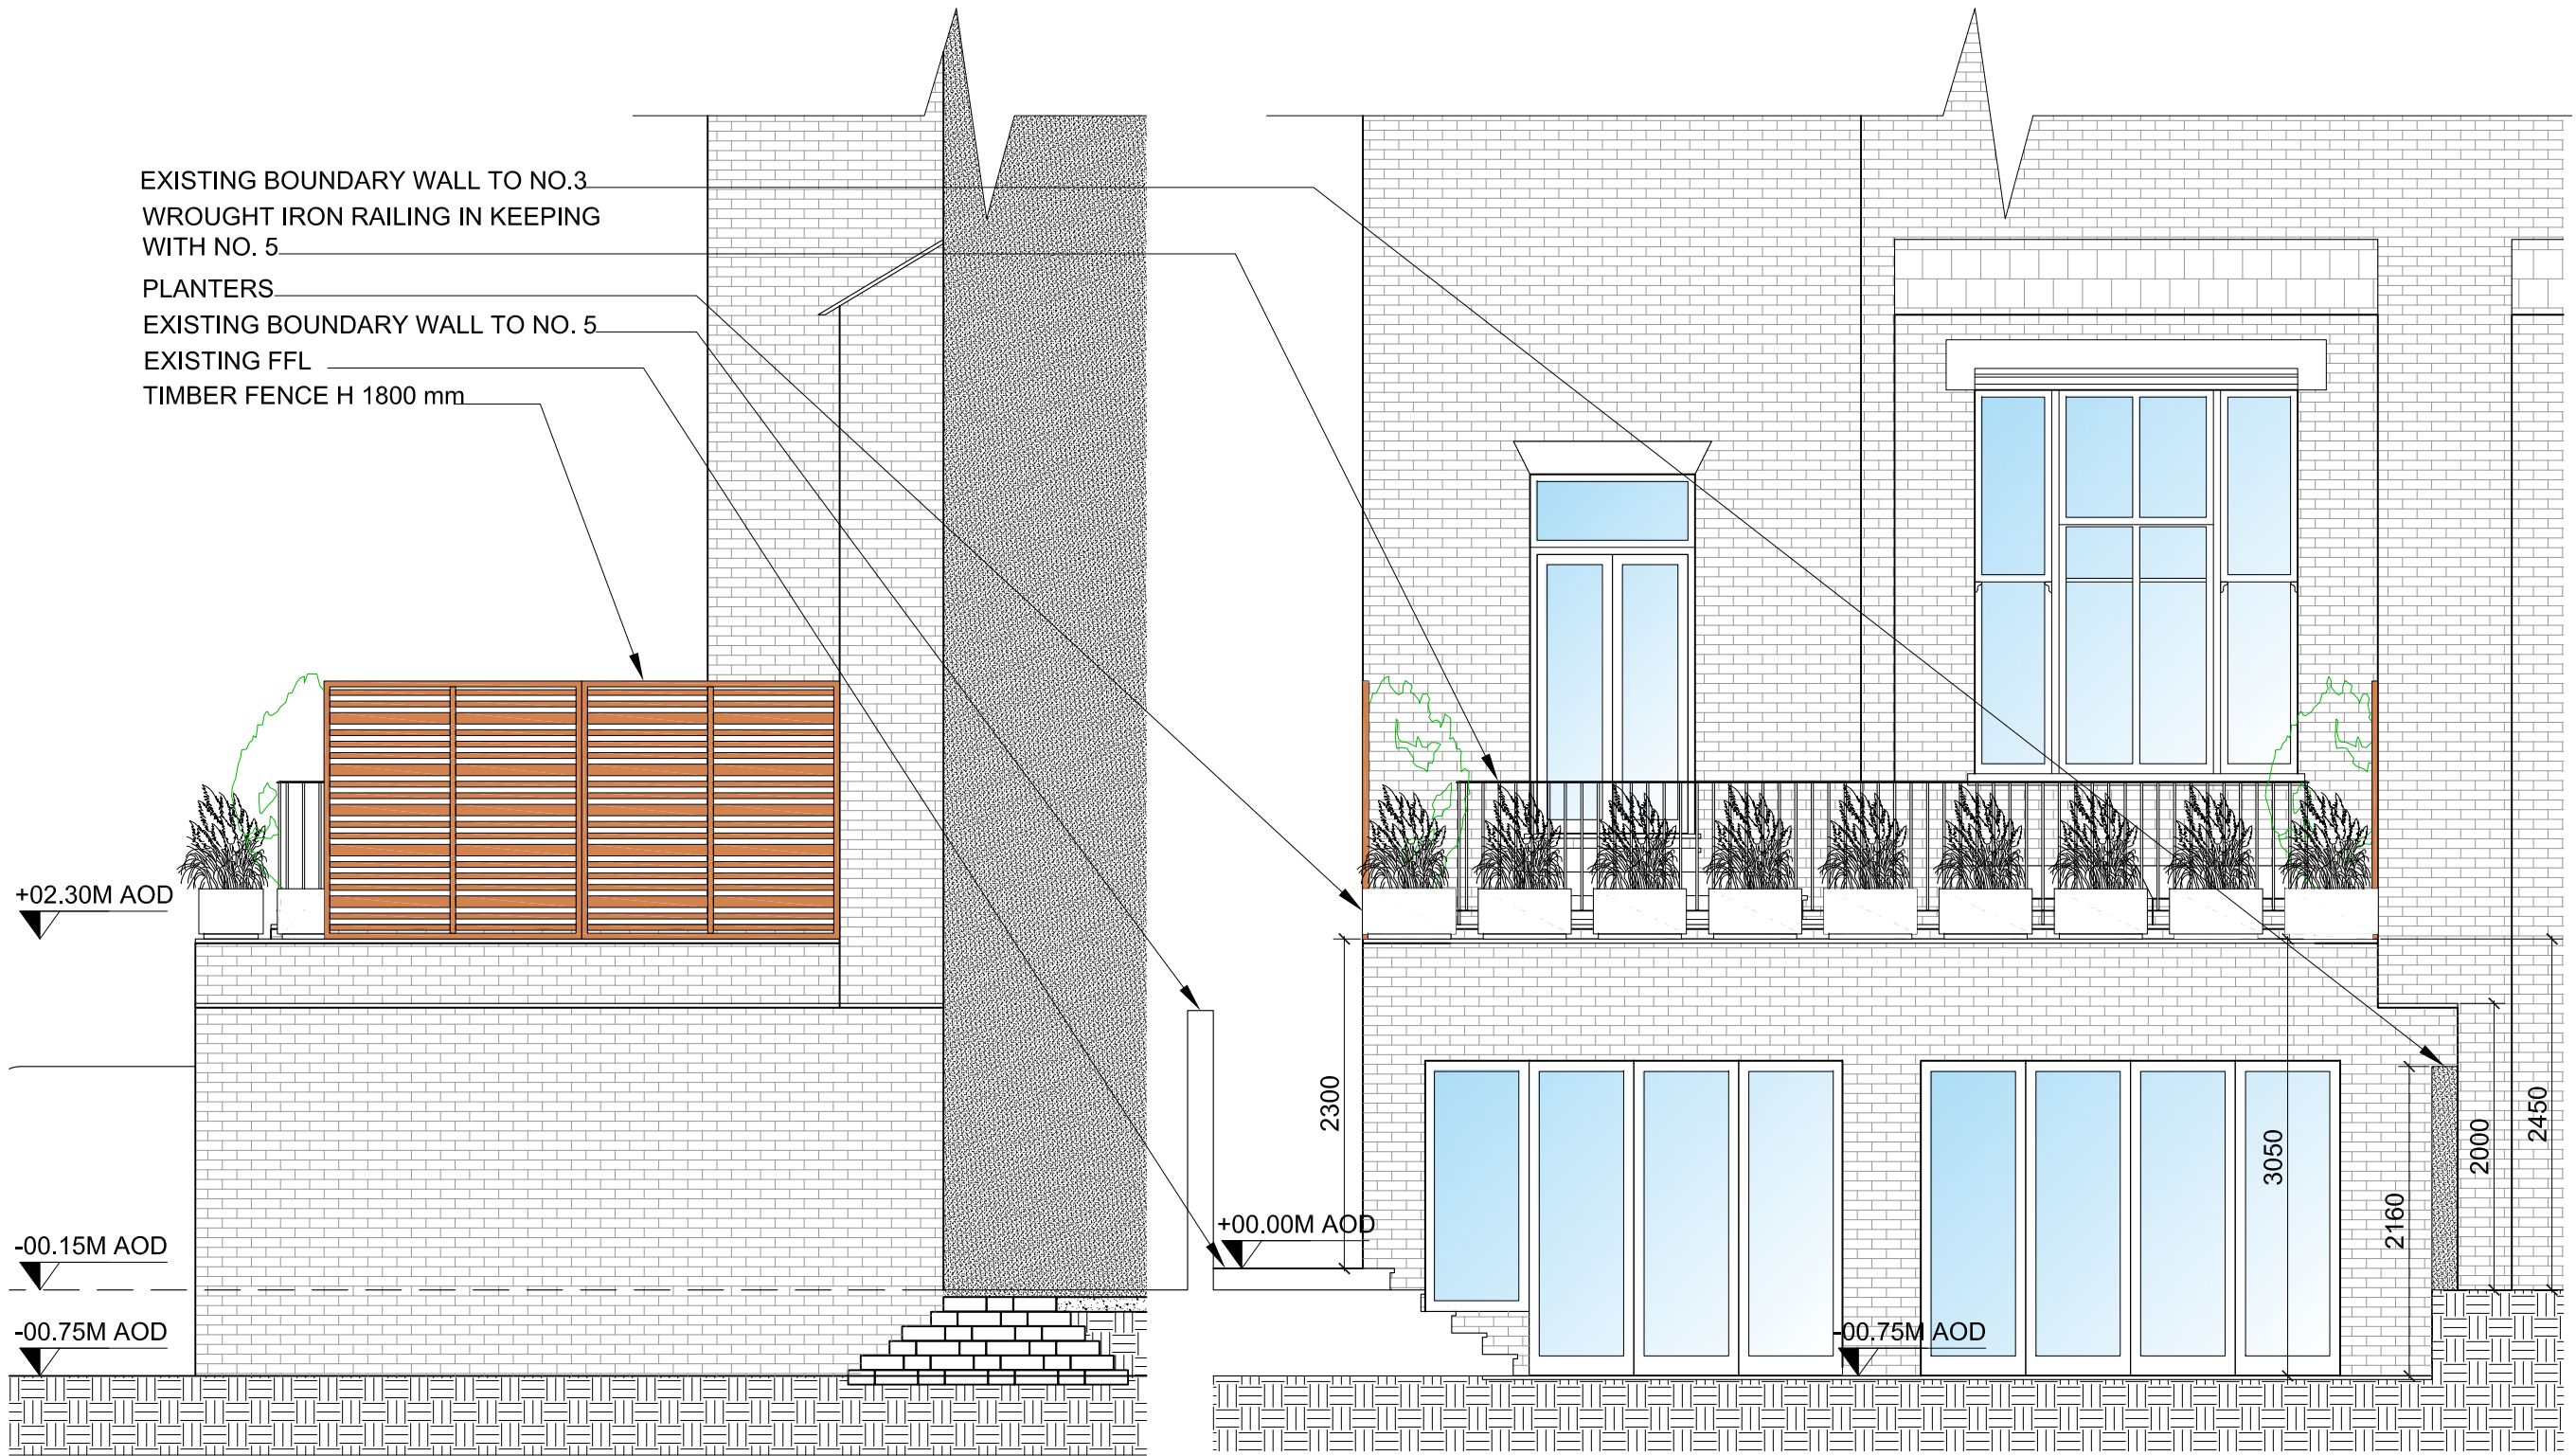

Garden Flat
 4 Chalcot Gardens
 London NW3 4YB

APPLICANT
XXX
 xxx
 xxx
 London
 tel: +44 xxx
 Mobile: +44 xxx
 E-mail: xxx

DEVELOPER
XXX
 xxx
 xxx
 London
 tel: +44 xxx
 Mobile: +44 xxx
 E-mail: xxx

DESIGN
FIYPA Architectural Design
 28A Redcliffe Square
 London SW10 9JY, UK
 Tel: +44 (0)2073414702
 Mobile: +44 (0)7989573322
 E-mail: info@fiypa.com

ENGINEERING CONSULTANT

INFORMATION

TITLE	
4 CHALCOT GARDENS PROPOSED ELEVATION 1 OF 2	
DATE	SCALE
04 03 2016	1:50 @ A3
DRAWN BY	CHECKED BY
FA	FA
PLAN N°	REVISION
FYP-R-SC-LM-21002	03

1 LEVEL B01 - PROPOSED ELEVATION EAST
 SCALE : 1:50 @ A3

2 LEVEL B01 - PROPOSED ELEVATION SOUTH
 SCALE : 1:50 @ A3