


02 EXISTING UPPER GROUND FLOOR  
Scale 1:100 @ A1

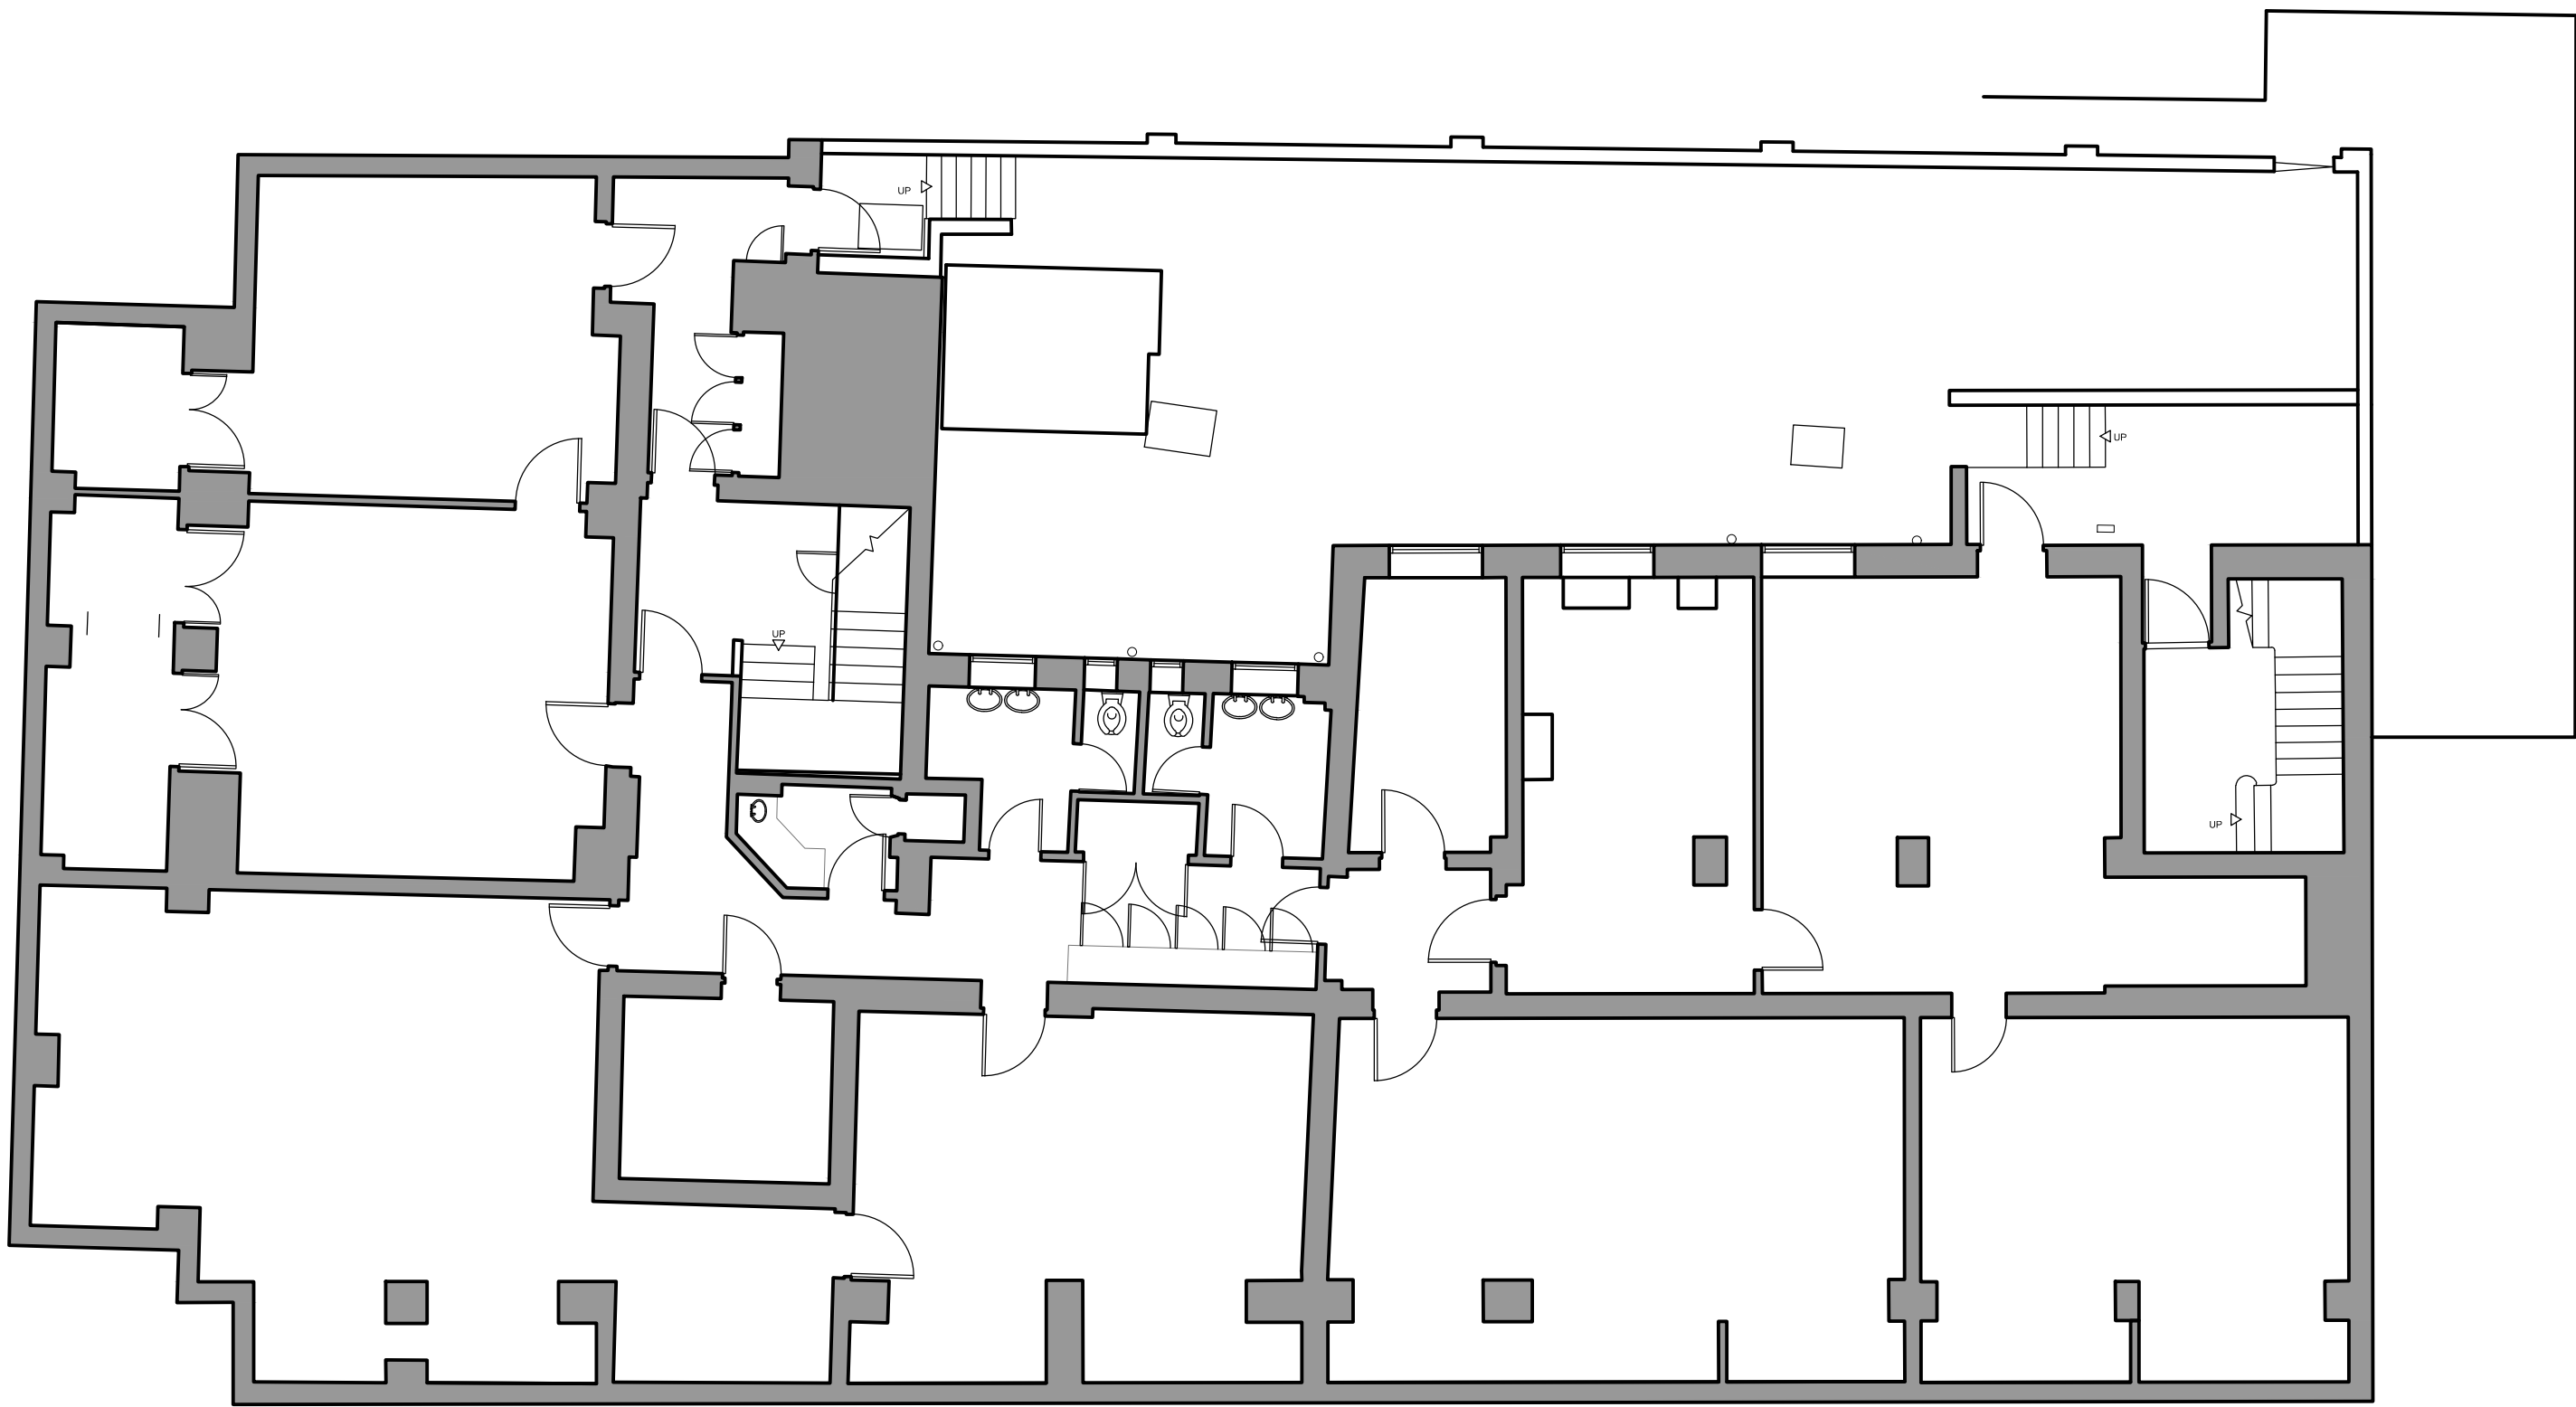

01 EXISTING LOWER GROUND FLOOR  
Scale 1:100 @ A1

**NOTE**  
This drawing is not to be scaled.  
Appointed contractors are requested to notify Peldon Rose Limited of any discrepancies or variations relating to setting-out prior to manufacture and construction.  
All information is subject to statutory approval and site survey.  
The general contractor is to carry out a check site survey to confirm that the design intent can be met and that it is appropriate for the environment in which it is to be installed.  
The general contractor is to notify Peldon Rose Limited in writing of all preparation works that are required to be carried out prior of their works.

**DRAWING STATUS**  
**FOR APPROVAL**

REVISIONS					
REV	DATE	DESCRIPTION	BY	CHK	
P1	08.07.16	FIRST ISSUE TO LONDON BOROUGH OF CAMDEN - PLANNING APPLICATION	TK	IM/SC	

**CLIENT**



The United Reformed Church

**PROJECT**  
CHURCH HOUSE  
86 TAVISTOCK PLACE  
LONDON WC1H 9RT

**TITLE**  
**PLANNING APPLICATION**  
EXISTING PLANS  
LOWER & UPPER GROUND

**Peldon  
Rose**  
**Workplace  
thinkers  
& makers™**

**Peldon Rose Limited**  
Sterling House, 42 Worple Road  
London SW19 4EQ  
Telephone: 020 8971 7777 web: [www.peldonrose.com](http://www.peldonrose.com)

DATE	SHEET	DRAWN BY
17.05.2016	A1	MS
SCALE	FILE REF.	CHECKED BY
1:100 @ A1	/	TK

DRAWING NUMBER			
PROJECT NUMBER	FLOOR/TYPE	NUMBER	REVISION
EN1938	00	901	P1

This drawing is protected under copyright and at no time should this drawing be reproduced in whole or in part without the permission of Peldon Rose Limited.