

Existing Lower Ground Floor Plan 1:100 @ A3





REVISIONS		DATE
P	FOR PLANNING	01.07.16
PP	FOR PRE PLANNING	04.05.16

PROJECT		
26 Thurlow Road LONDON NW3 5PP		
TITLE		
EXISTING Lower Ground Floor Plan		
DRAWING NUMBER		
EX 19_01		
DATE	SCALE	REVISION
01.07.16	1:100@A3	P
RETROUVIUS		


Retrouvius Design Limited | +44(0)20 8960 8676
2A Ravensworth Road London NW10 5NR
design@retrouvius.com | retrouvius.com

DO NOT SCALE FROM THIS DRAWING

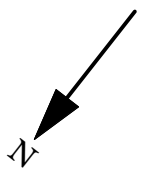

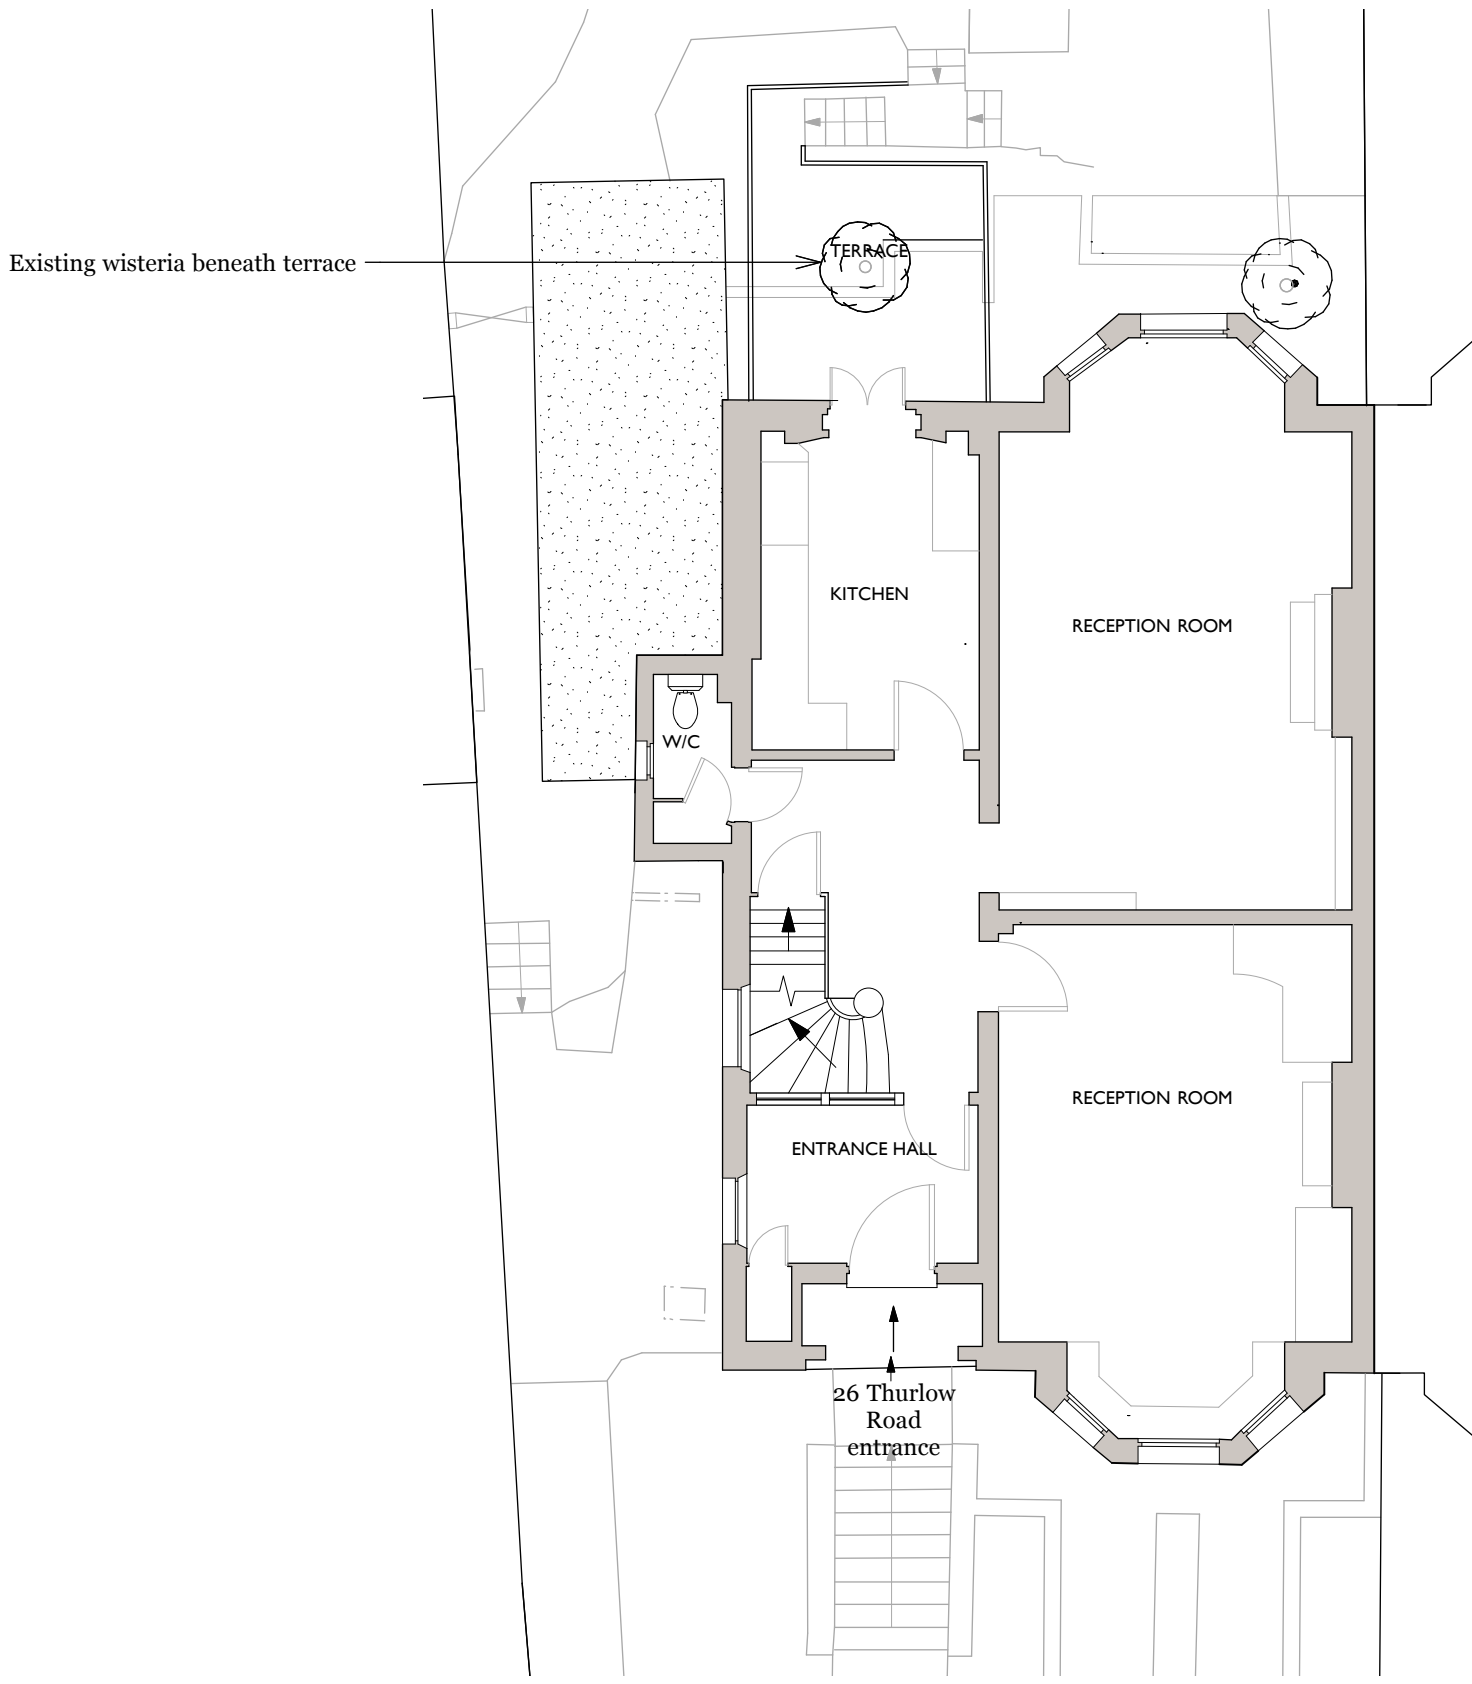

Existing Ground Floor Plan 1:100 @ A3

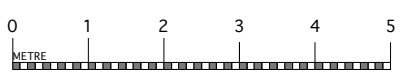



	REVISIONS	DATE
P	FOR PLANNING	01.07.16
PP	FOR PRE PLANNING	04.05.16

PROJECT		
26 Thurlow Road LONDON NW3 5PP		
TITLE		
EXISTING Ground Floor Plan		
DRAWING NUMBER		
EX 19_02		
DATE	SCALE	REVISION
01.07.16	1:100@A3	P
RETROUVIUS		

Retrouvius Design Limited | +44(0)20 8960 8676
2A Ravensworth Road London NW10 5NR
design@retrouvius.com | retrouvius.com

DO NOT SCALE FROM THIS DRAWING

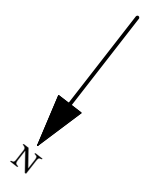

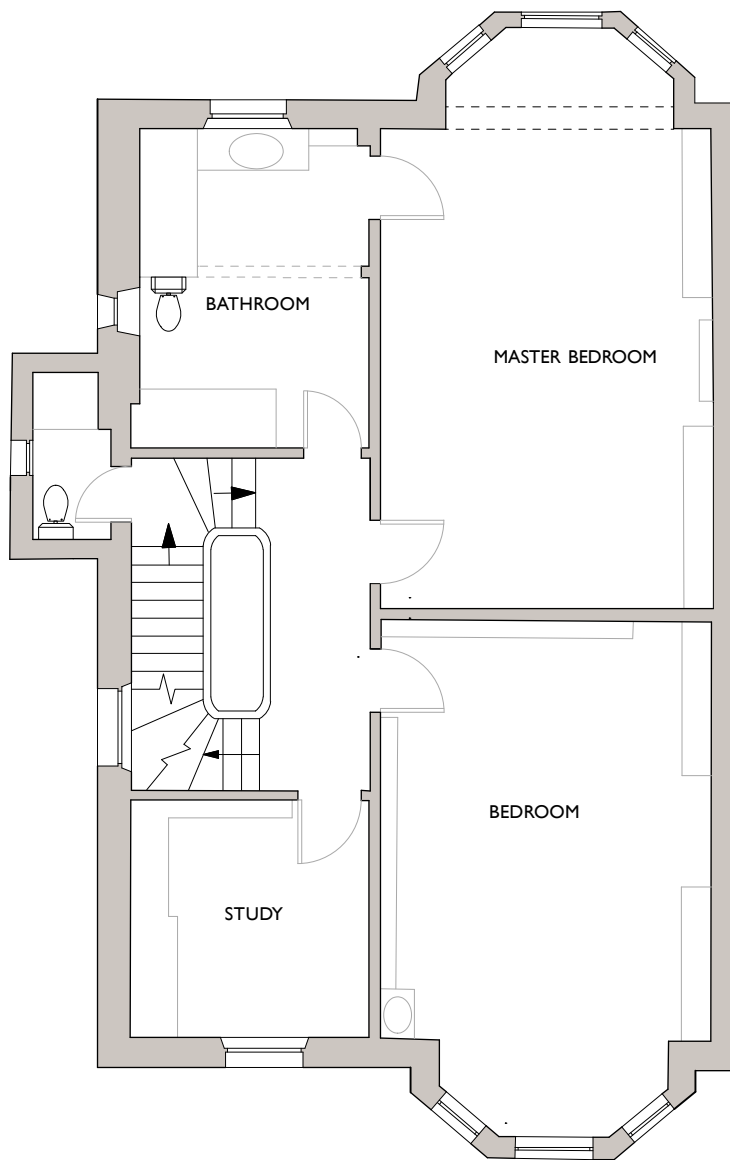

Existing First Floor Plan 1:100 @ A3





	REVISIONS	DATE
P	FOR PLANNING	01.07.16
PP	FOR PRE PLANNING	04.05.16

PROJECT		
26 Thurlow Road LONDON NW3 5PP		
TITLE		
EXISTING First Floor Plan		
DRAWING NUMBER		
EX 19_03		
DATE	SCALE	REVISION
01.07.16	1:100@A3	P
RETROUVIUS		


Retrouvius Design Limited | +44(0)20 8960 8676
2A Ravensworth Road London NW10 5NR
design@retrouvius.com | retrouvius.com

DO NOT SCALE FROM THIS DRAWING

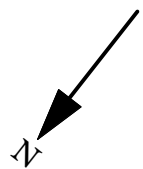

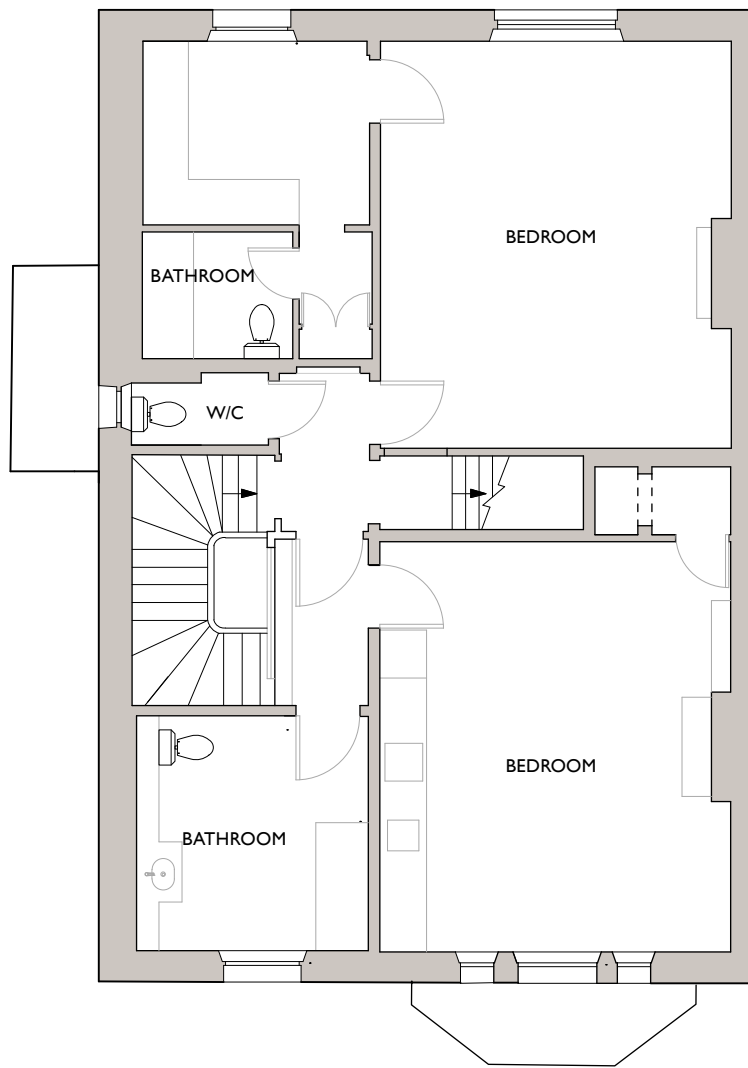

Existing Second Floor Plan 1:100 @ A3

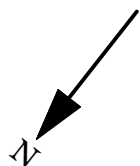


	REVISIONS	DATE
P	FOR PLANNING	01.07.16
PP	FOR PRE PLANNING	04.05.16

PROJECT		
26 Thurlow Road LONDON NW3 5PP		
TITLE		
EXISTING Second Floor Plan		
DRAWING NUMBER		
EX 19_04		
DATE	SCALE	REVISION
01.07.16	1:100@A3	P
RETROUVIUS		

Retrouvius Design Limited | +44(0)20 8960 8676
2A Ravensworth Road London NW10 5NR
design@retrouvius.com | retrouvius.com

DO NOT SCALE FROM THIS DRAWING

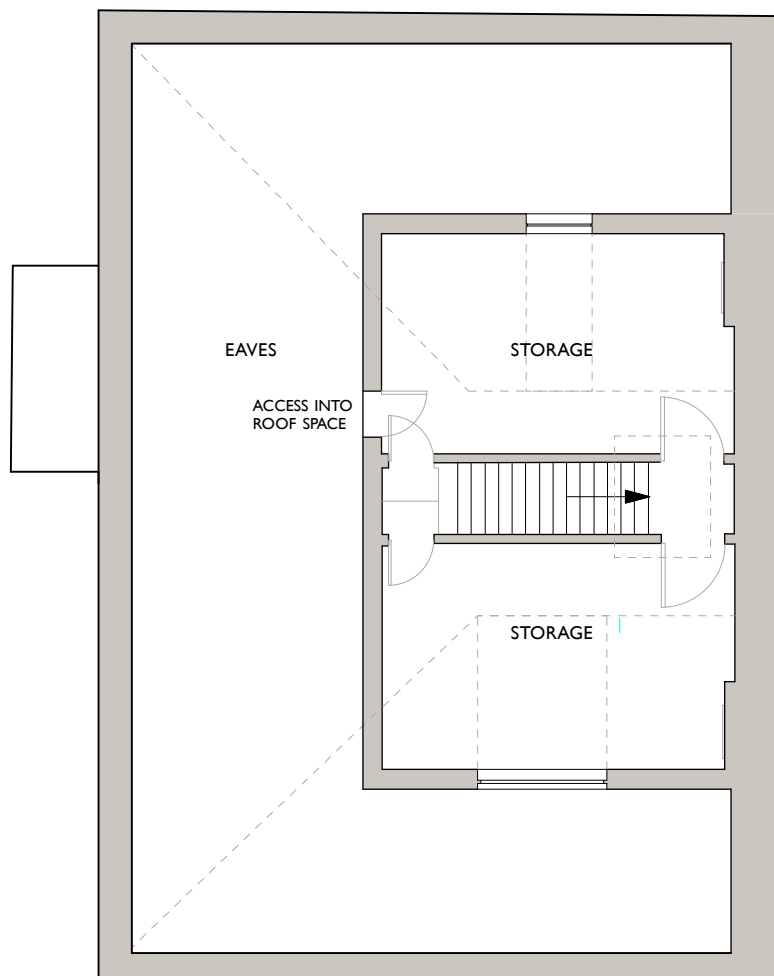

Third Floor Plan 1:100 @ A3



	REVISIONS	DATE
P	FOR PLANNING	01.07.16
PP	FOR PRE PLANNING	04.05.16

PROJECT		
26 Thurlow Road LONDON NW3 5PP		
TITLE		
EXISTING Third Floor Plan		
DRAWING NUMBER		
EX 19_05		
DATE	SCALE	REVISION
01.07.16	1:100@A3	P
RETROUVIUS		

Retrouvius Design Limited | +44(0)20 8960 8676
2A Ravensworth Road London NW10 5NR
design@retrouvius.com | retrouvius.com

DO NOT SCALE FROM THIS DRAWING

