
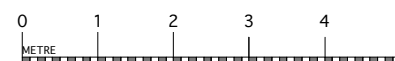


Proposed Lower Ground Floor Plan 1:100 @ A3

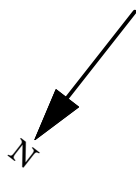


	REVISIONS	DATE
P	FOR PLANNING	08.07.16
PP	FOR PRE PLANNING	04.05.16

PROJECT		
26 Thurlow Road LONDON NW3 5PP		
TITLE		
PROPOSED Lower Ground Floor Plan		
DRAWING NUMBER		
GA 20_01		
DATE	SCALE	REVISION
08.07.16	1:100@A3	P
<b>RETROUVIUS</b>		

Retrouvius Design Limited | +44(0)20 8960 8676  
2A Ravensworth Road London NW10 5NR  
design@retrouvius.com | retrouvius.com

DO NOT SCALE FROM THIS DRAWING

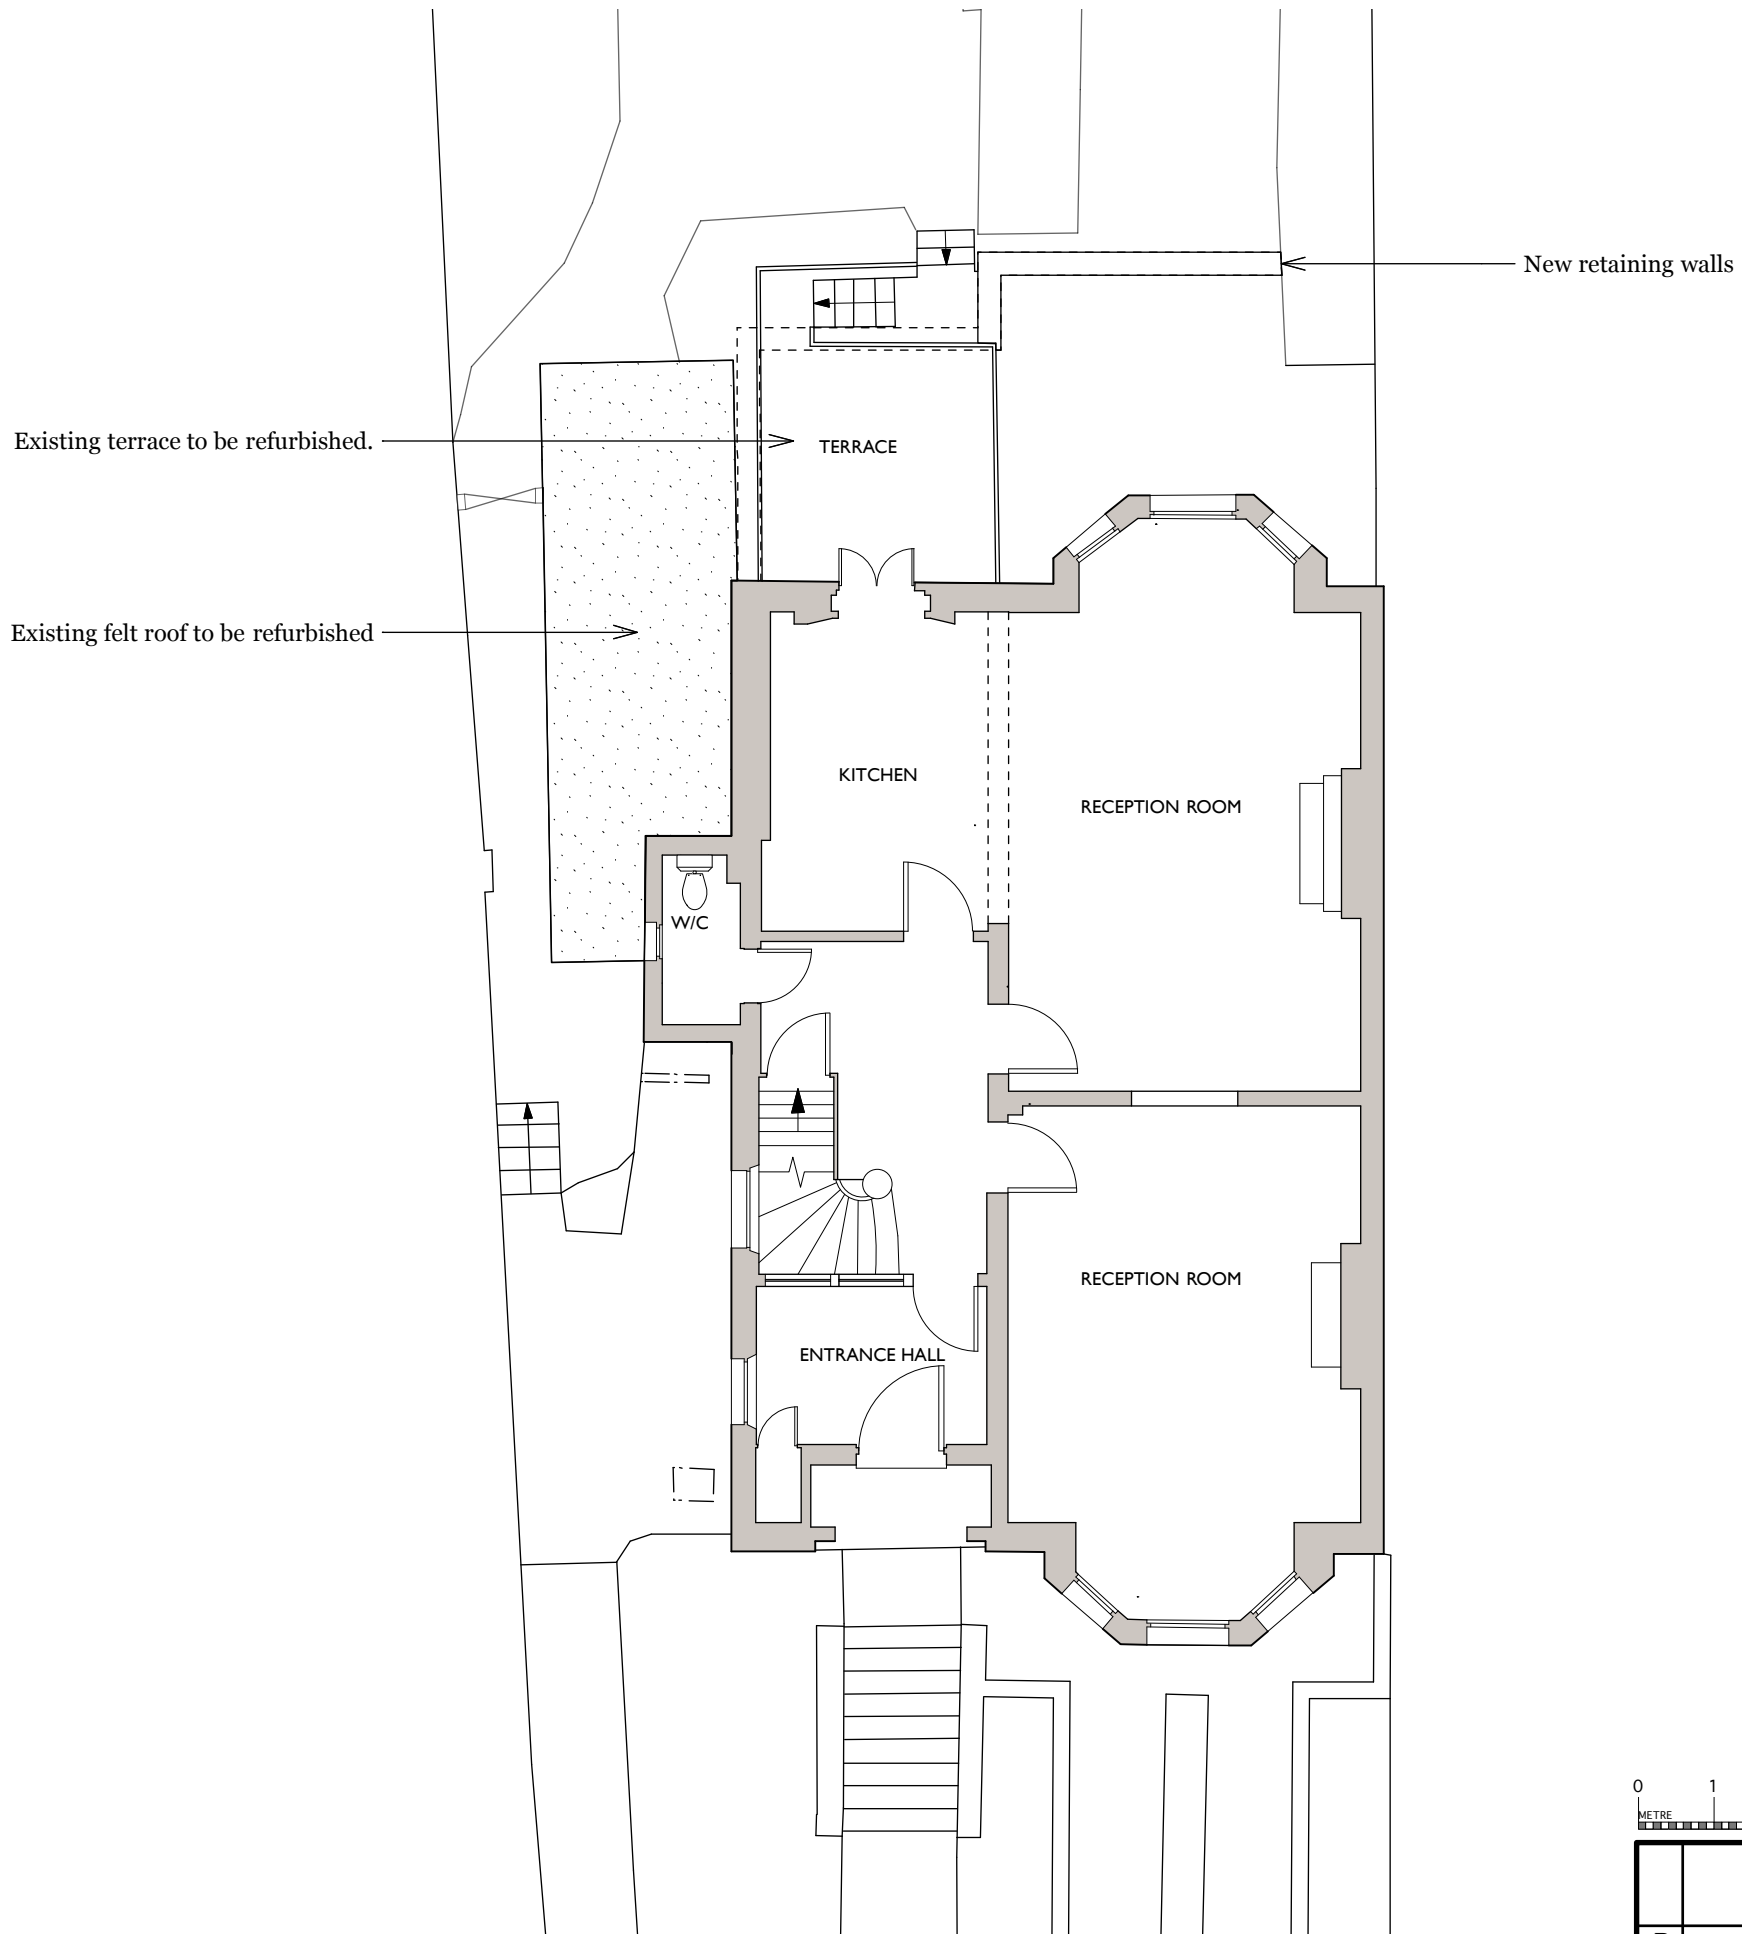

Proposed Ground Floor Plan 1:100 @ A3




	REVISIONS	DATE
P	FOR PLANNING	08.07.16
PP	FOR PRE PLANNING	04.05.16


PROJECT		
26 Thurlow Road LONDON NW3 5PP		
TITLE		
PROPOSED Ground Floor Plan		
DRAWING NUMBER		
GA 20_02		
DATE	SCALE	REVISION
08.07.16	1:100@A3	P
<b>RETROUVIUS</b>		

Retrouvius Design Limited | +44(0)20 8960 8676  
2A Ravensworth Road London NW10 5NR  
design@retrouvius.com | retrouvius.com

DO NOT SCALE FROM THIS DRAWING

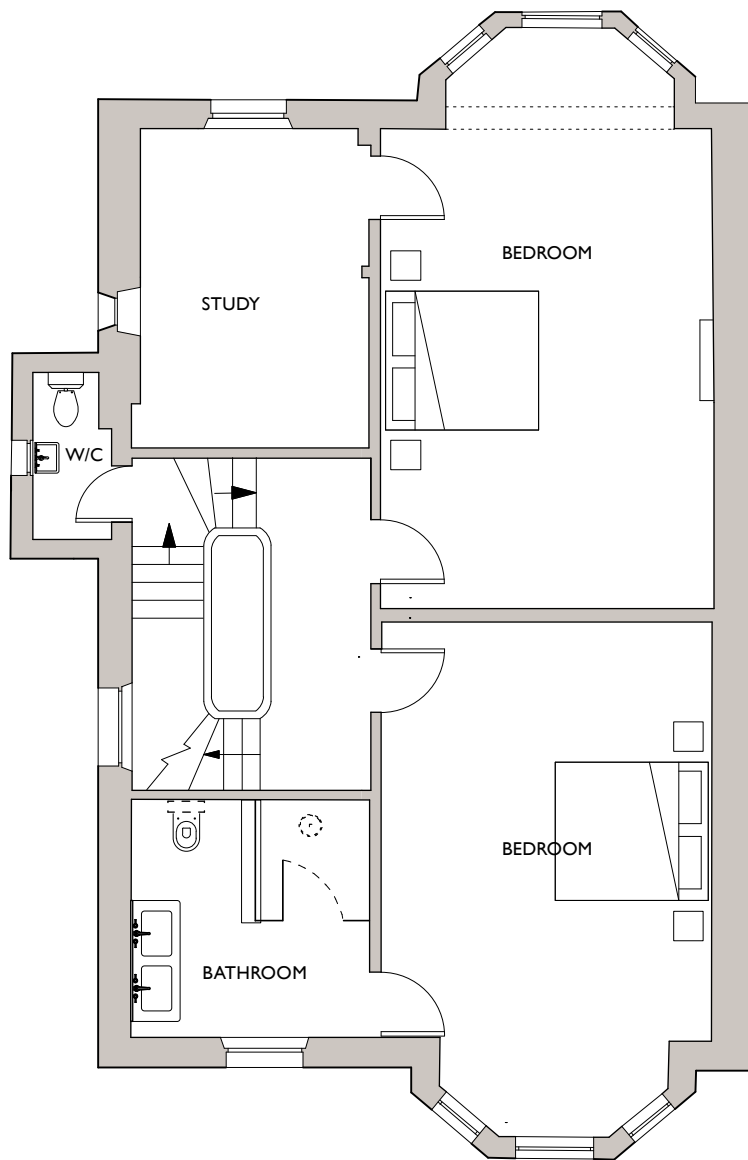

Proposed First Floor Plan 1:100 @ A3

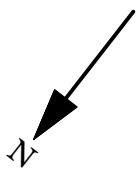


	REVISIONS	DATE
P	FOR PLANNING	08.07.16
PP	FOR PRE PLANNING	04.05.16


PROJECT		
26 Thurlow Road LONDON NW3 5PP		
TITLE		
PROPOSED First Floor Plan		
DRAWING NUMBER		
GA 20_03		
DATE	SCALE	REVISION
08.07.16	1:100@A3	P
<b>RETROUVIUS</b>		

Retrouvius Design Limited | +44(0)20 8960 8676  
2A Ravensworth Road London NW10 5NR  
design@retrouvius.com | retrouvius.com

**DO NOT SCALE FROM THIS DRAWING**

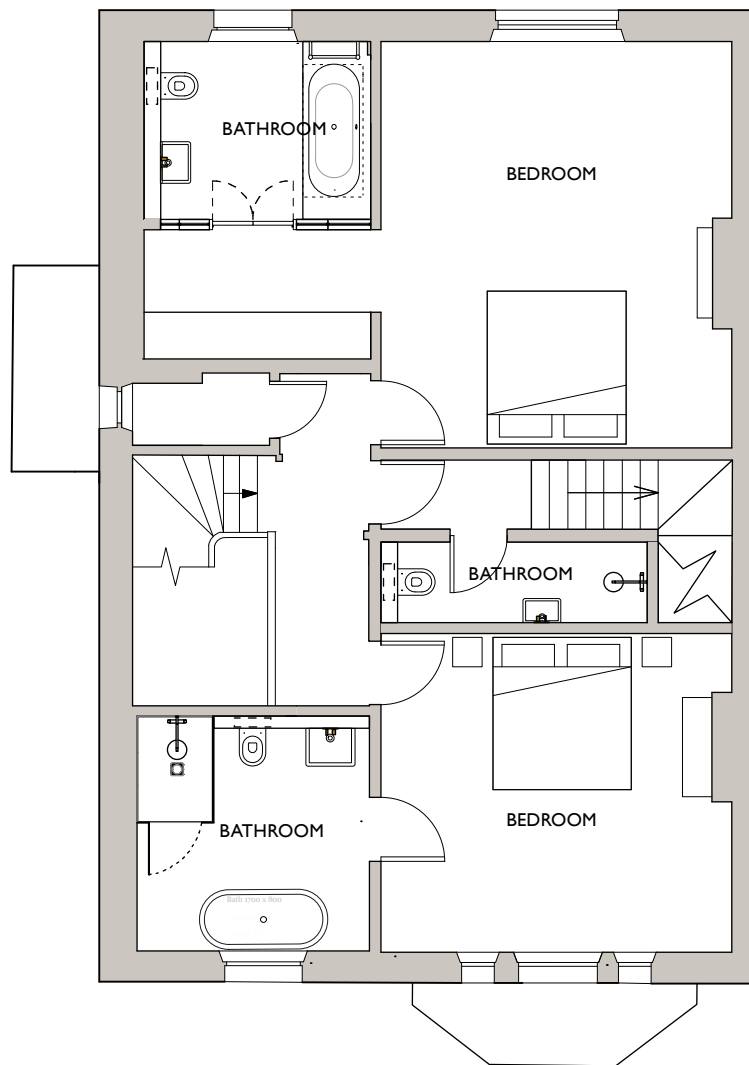

Proposed Second Floor Plan 1:100 @ A3

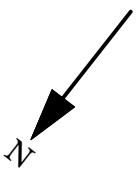


	REVISIONS	DATE
P	FOR PLANNING	08.07.16
PP	FOR PRE PLANNING	04.05.16

PROJECT		
26 Thurlow Road LONDON NW3 5PP		
TITLE		
PROPOSED Second Floor Plan		
DRAWING NUMBER		
GA 20_04		
DATE	SCALE	REVISION
08.07.16	1:100@A3	P
<b>RETROUVIUS</b>		

Retrouvius Design Limited | +44(0)20 8960 8676  
2A Ravensworth Road London NW10 5NR  
design@retrouvius.com | retrouvius.com

**DO NOT SCALE FROM THIS DRAWING**

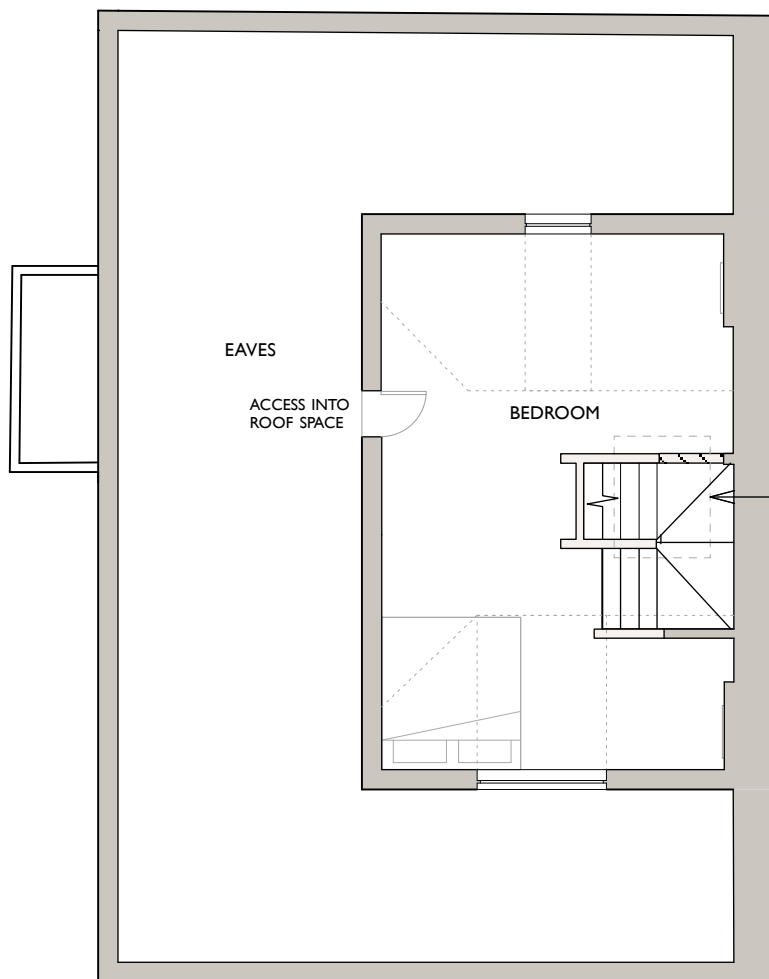


Existing rooflight to be refurbished



	REVISIONS	DATE
P	FOR PLANNING	08.07.16
PP	FOR PRE PLANNING	04.05.16

Third Floor Plan 1:100 @ A3

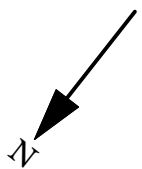

PROJECT		
26 Thurlow Road LONDON NW3 5PP		
TITLE		
PROPOSED Third Floor Plan		
DRAWING NUMBER		
GA 20_05		
DATE	SCALE	REVISION
08.07.16	1:100@A3	P
<b>RETROUVIUS</b>		

Retrouvius Design Limited | +44(0)20 8960 8676  
2A Ravensworth Road London NW10 5NR  
design@retrouvius.com | retrouvius.com

**DO NOT SCALE FROM THIS DRAWING**