
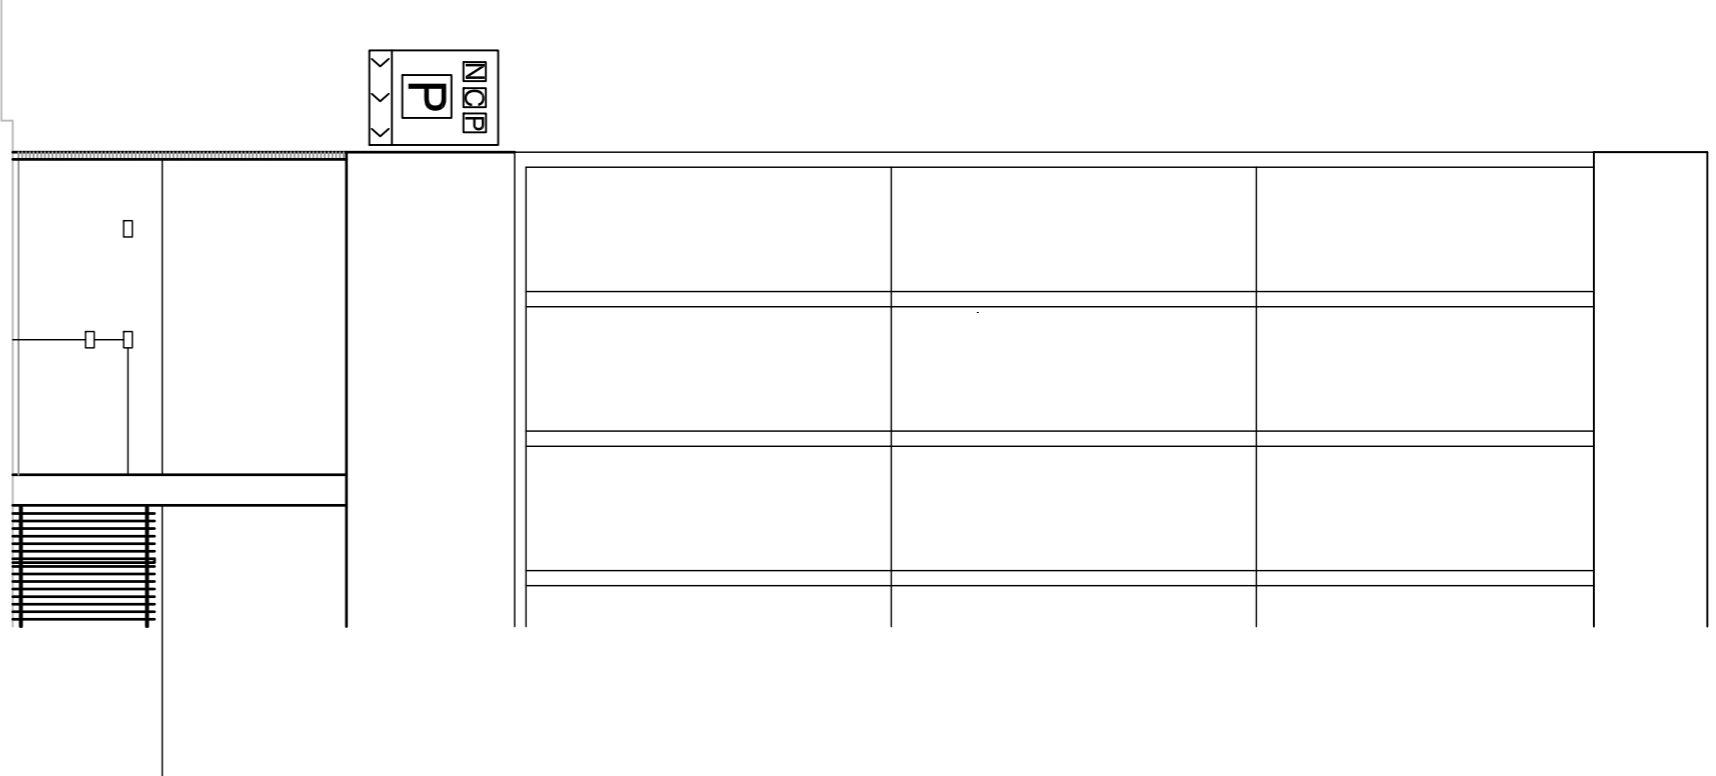


NOTE THIS DRAWING IS FOR APPROVAL ONLY. NOT FOR CONSTRUCTION

DO NOT SCALE THIS DRAWING.


Notes

1. ALL DIMENSIONS ARE IN MM UNLESS NOTED OTHERWISE.
2. ALL DIMENSIONS SHOWN ARE APPROXIMATE ONLY, AND MUST BE CHECKED AND CONFIRMED BY THE CONTRACTOR PRIOR TO COMMENCEMENT OF WORK ON SITE. ANY DISCREPANCIES TO BE NOTIFIED TO THE ENGINEER IMMEDIATELY.
3. ALL DETAILS AND DIMENSIONS SHOWN RELATING TO THE BUILDING STRUCTURE, SCHEMATIC AND APPROXIMATE COMMENCEMENT OF THE PREPARATION OF THESE DETAILS. TEMPORARY WORKING PLATFORMS AND SCAFFOLDING, ETC., TO THE ENGINEERS' CONSENT.
4. ALL STEELWORK TO BE GRADE 430 UNLESS NOTED OTHERWISE.
5. NEW STEELWORK TO BE TREATED AS FOLLOWS
6. SHOT BLAST CLEAN TO SA 2 1/2. SHOP APPLY ZINC RICH EPOXY PRIMER TO 40 MICRONS, SHOP APPLY HIGH BUILD EPOXY MID TO 200 MICRONS, SITE APPLY HIGH BUILD EPOXY MID TO 100 MICRONS.
7. COLOUR OF PAINT FINISH IS TO BE DETERMINED BY THE CLIENT.
8. THIS DRAWING TO BE READ IN CONJUNCTION WITH THE STEELWORK SPECIFICATION.
9. ALL WORKMANSHIP AND MATERIALS TO COMPLY WITH THE CURRENT BUILDING REGULATIONS AND THE RELEVANT CURRENT BRITISH STANDARDS.
10. THE POSITIONS OF SERVICES HAS NOT BEEN ESTABLISHED. THE CONTRACTOR IS RESPONSIBLE FOR LOCATING AND PROTECTING THEM.

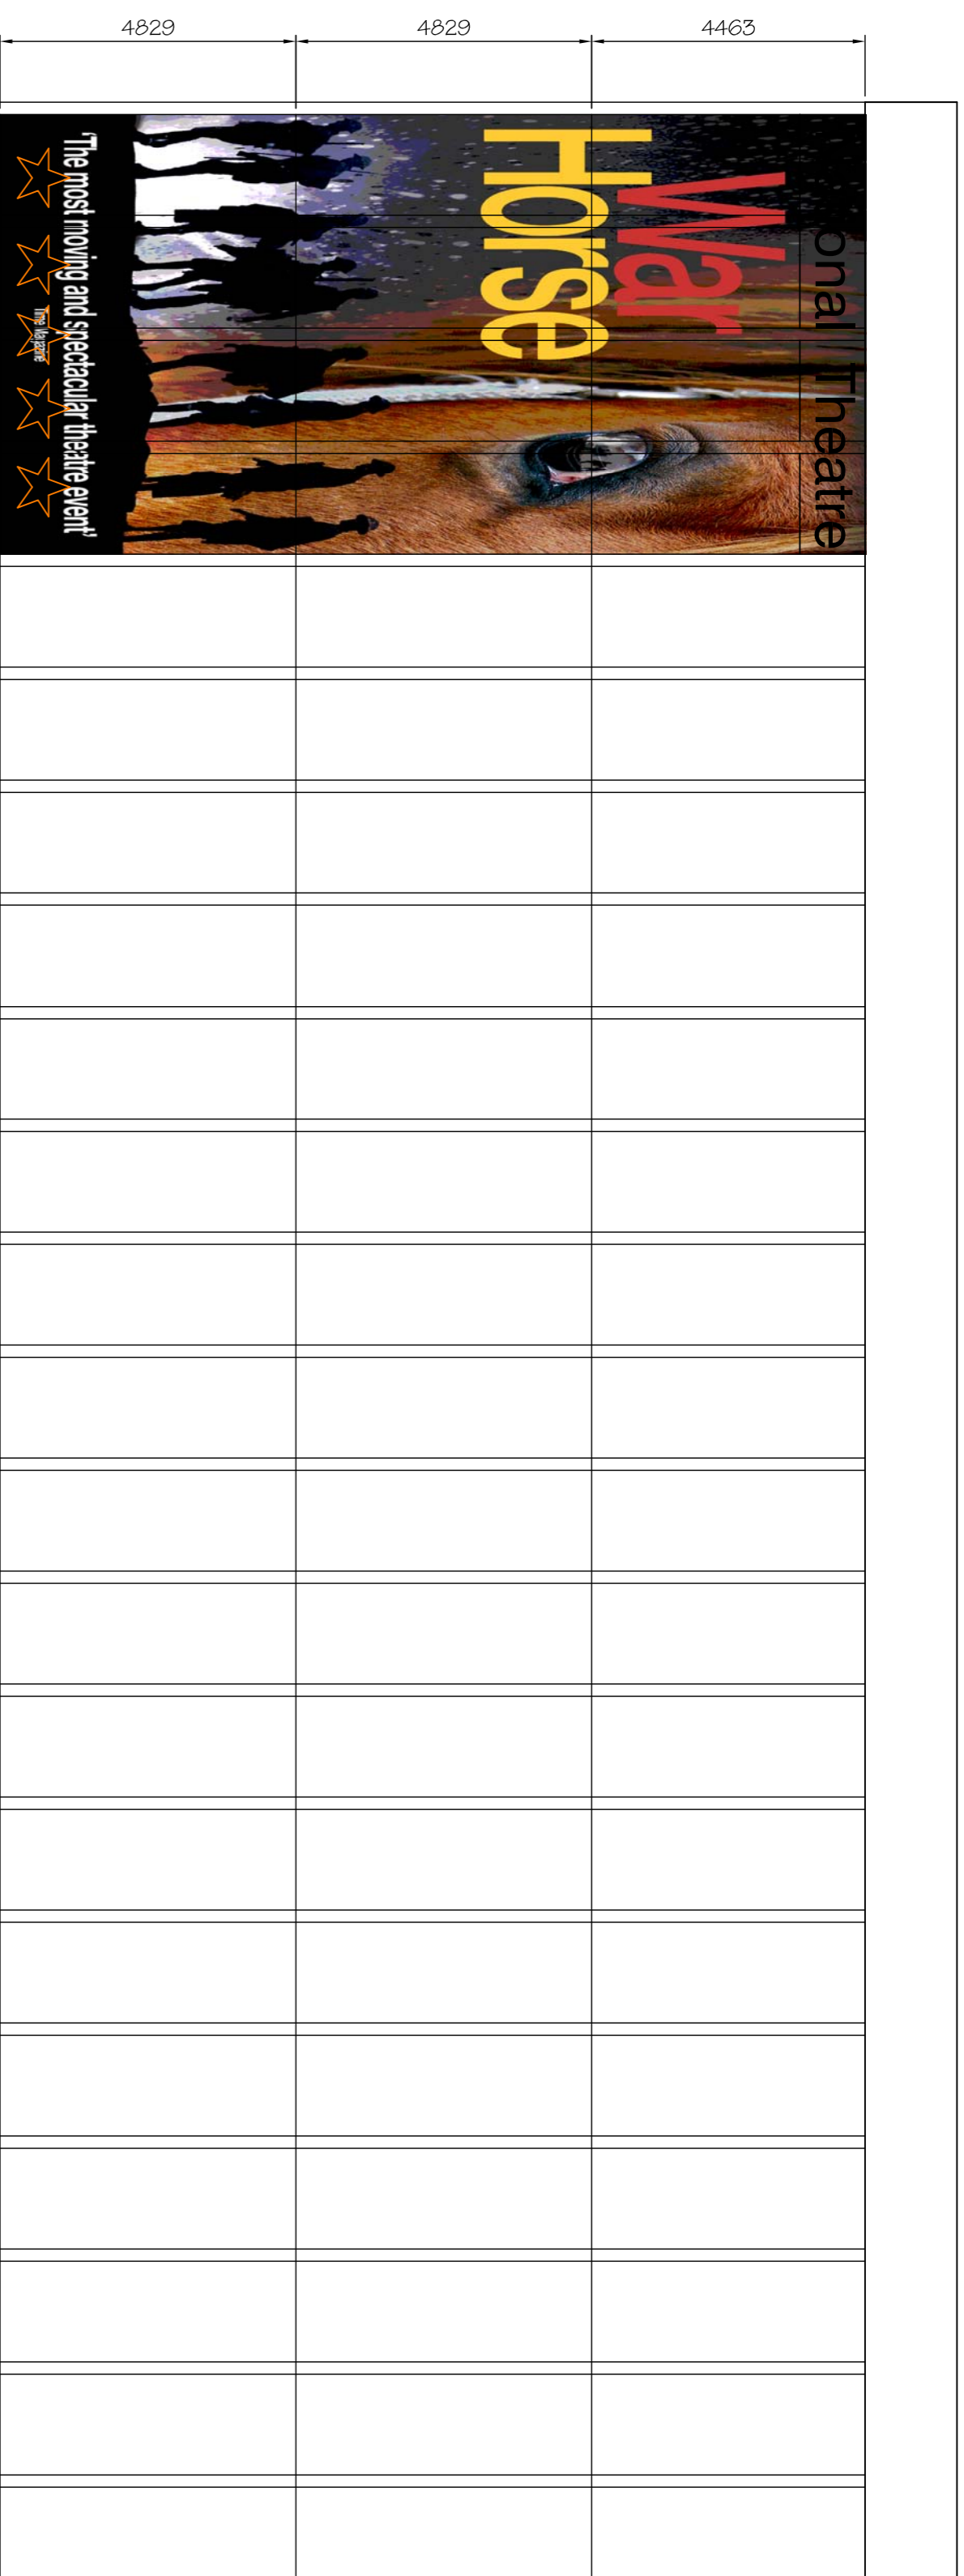

EXISTING PARKER STREET ELEVATION
SHOWING PREVIOUSLY APPROVED SIGNAGE
(SCALE 1:100 AT A1)

PARKER STREET
STAGE DOOR ELEVATION
(SCALE 1:100 AT A1)

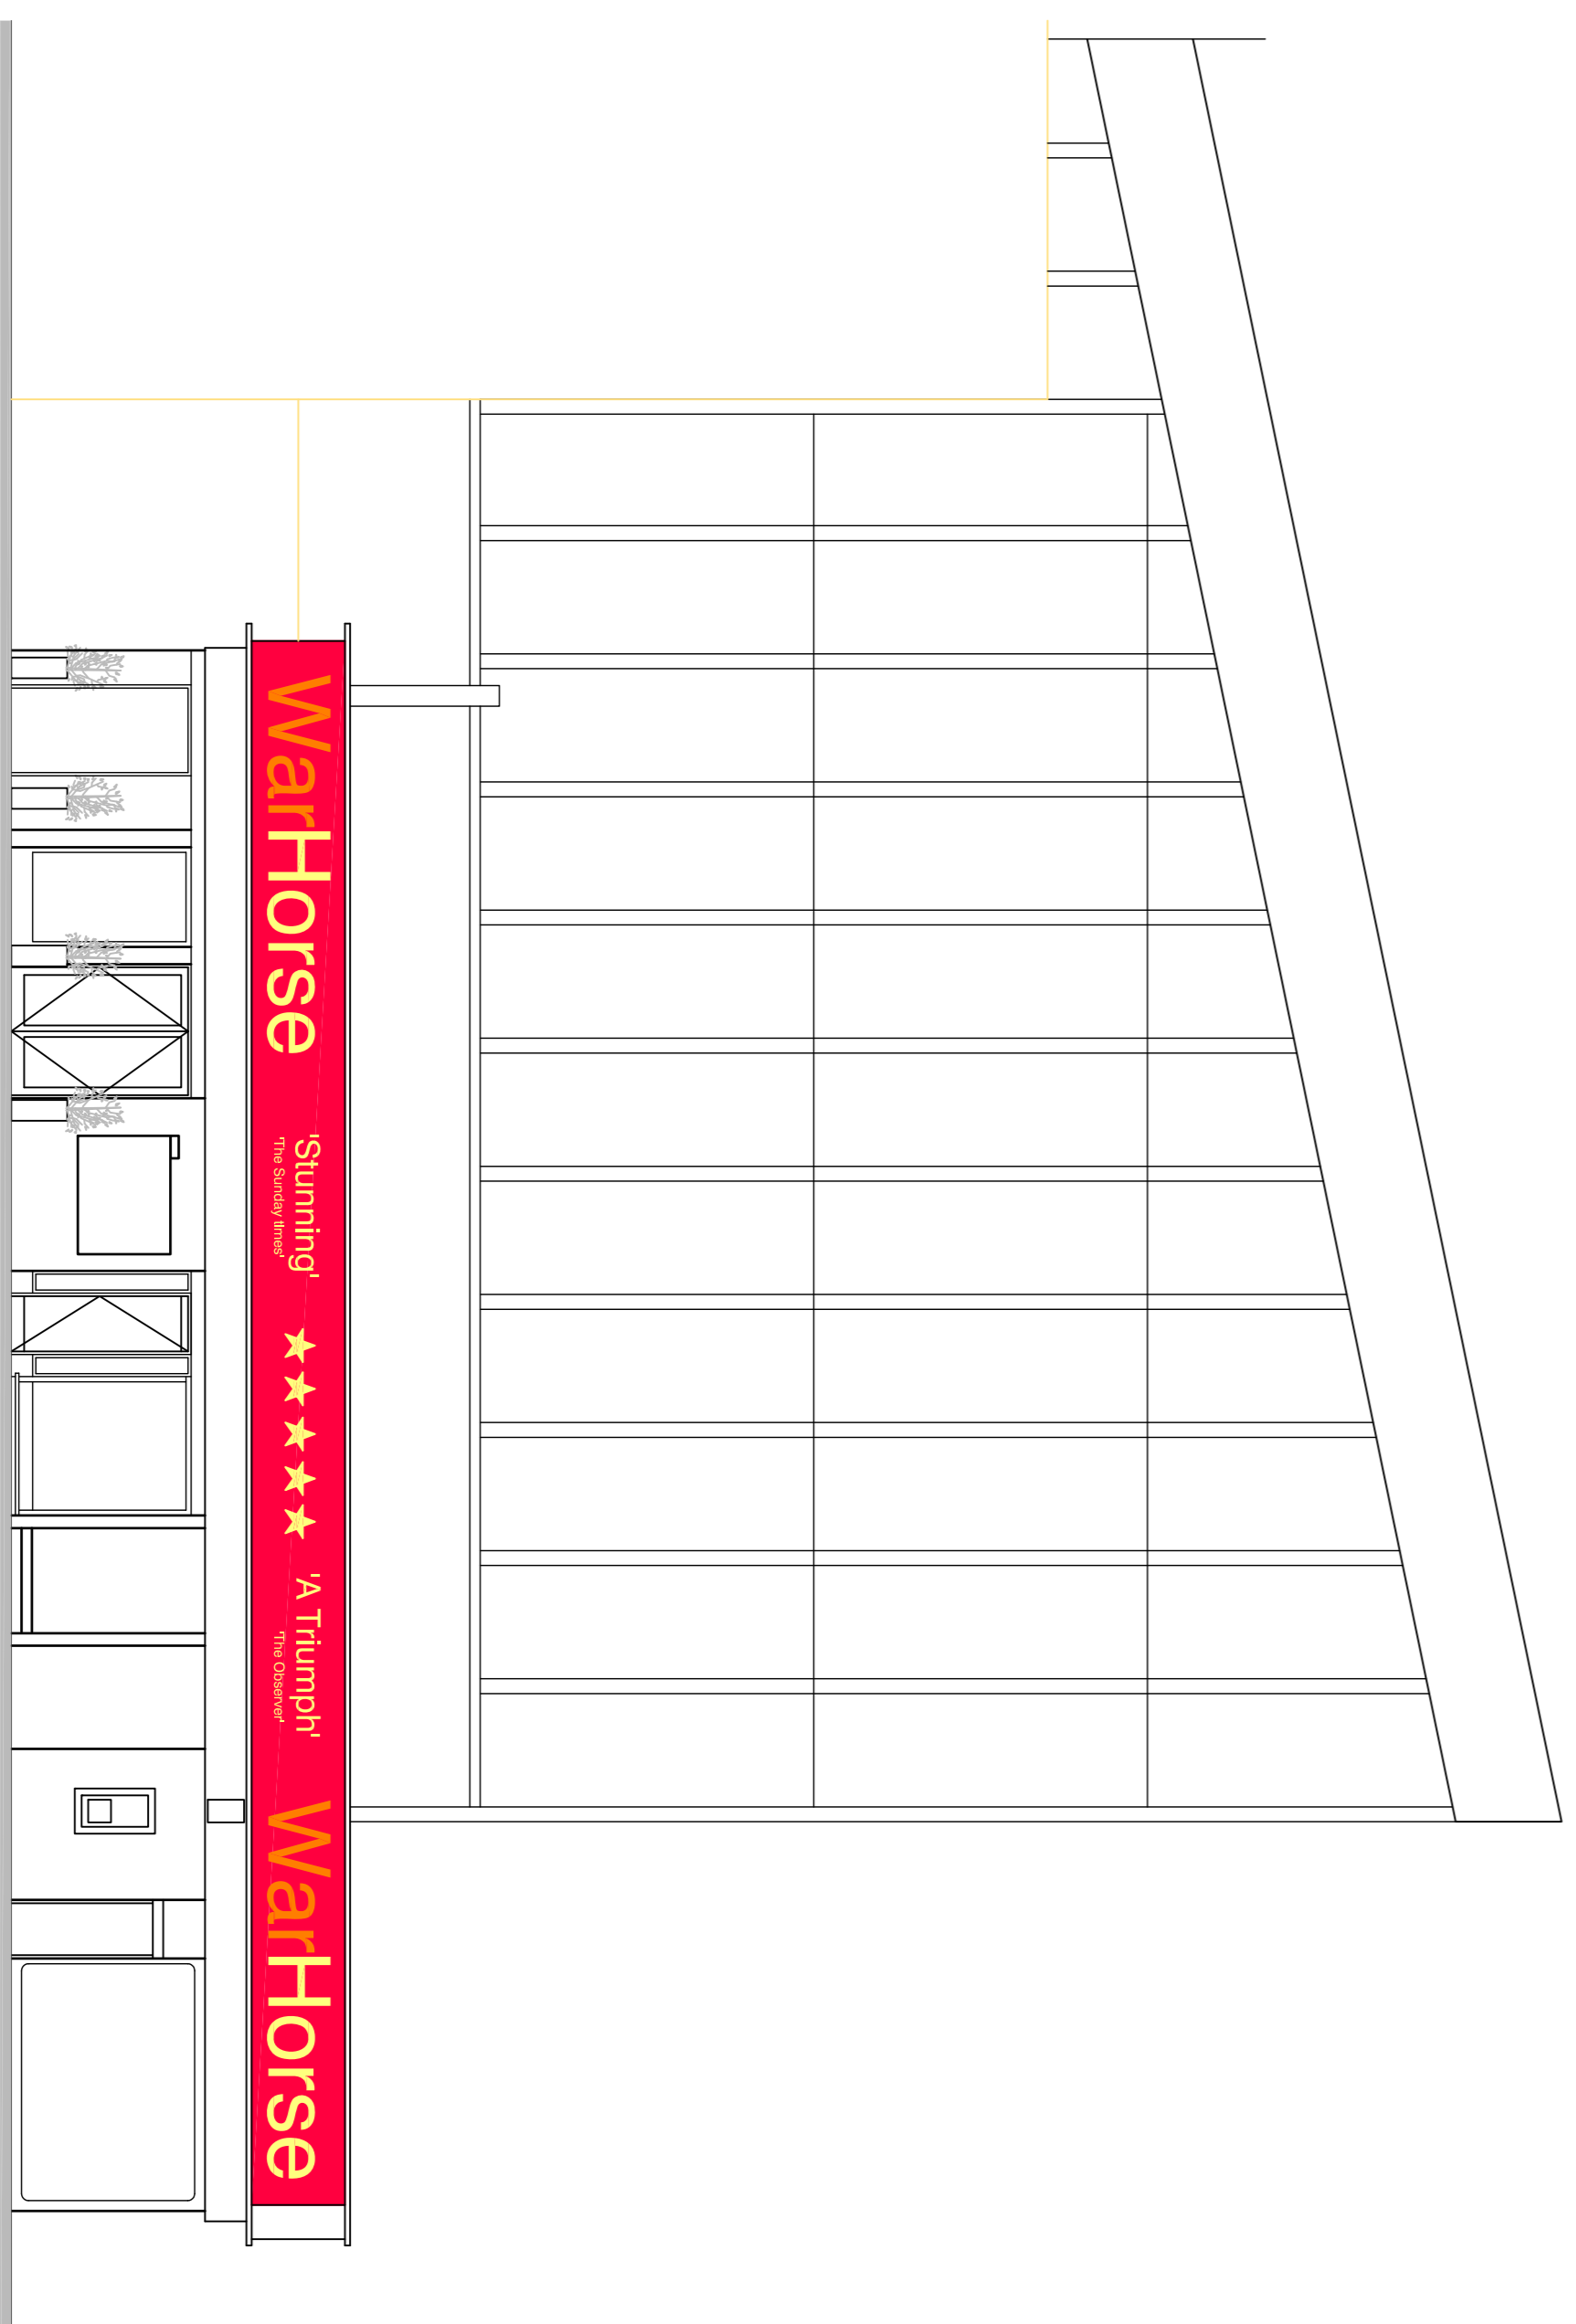

EXISTING DRURY LANE ELEVATION
SHOWING PREVIOUSLY APPROVED SIGNAGE
(SCALE 1:100 AT A1)

PRELIMINARY

Rev	Date	Description	By
Revisions			

Client
Michael Jackson Consulting
204 BORTON ROAD
MANCHESTER, M20 2BN
Tel: 0161 790 4404
Fax: 0161 790 4405
Chartered Structural Engineers

Client
NEWMAN DISPLAYS LIMITED

Project
SCHOOL OF ROCK
SIGNAGE

Drawing Title
EXISTING ELEVATIONS
DRURY LANE AND
PARKER STREET

Scale	Date	Drawn	Checked
As Shown	03/07/16	WF	Passad

DRG No. 2584-001