
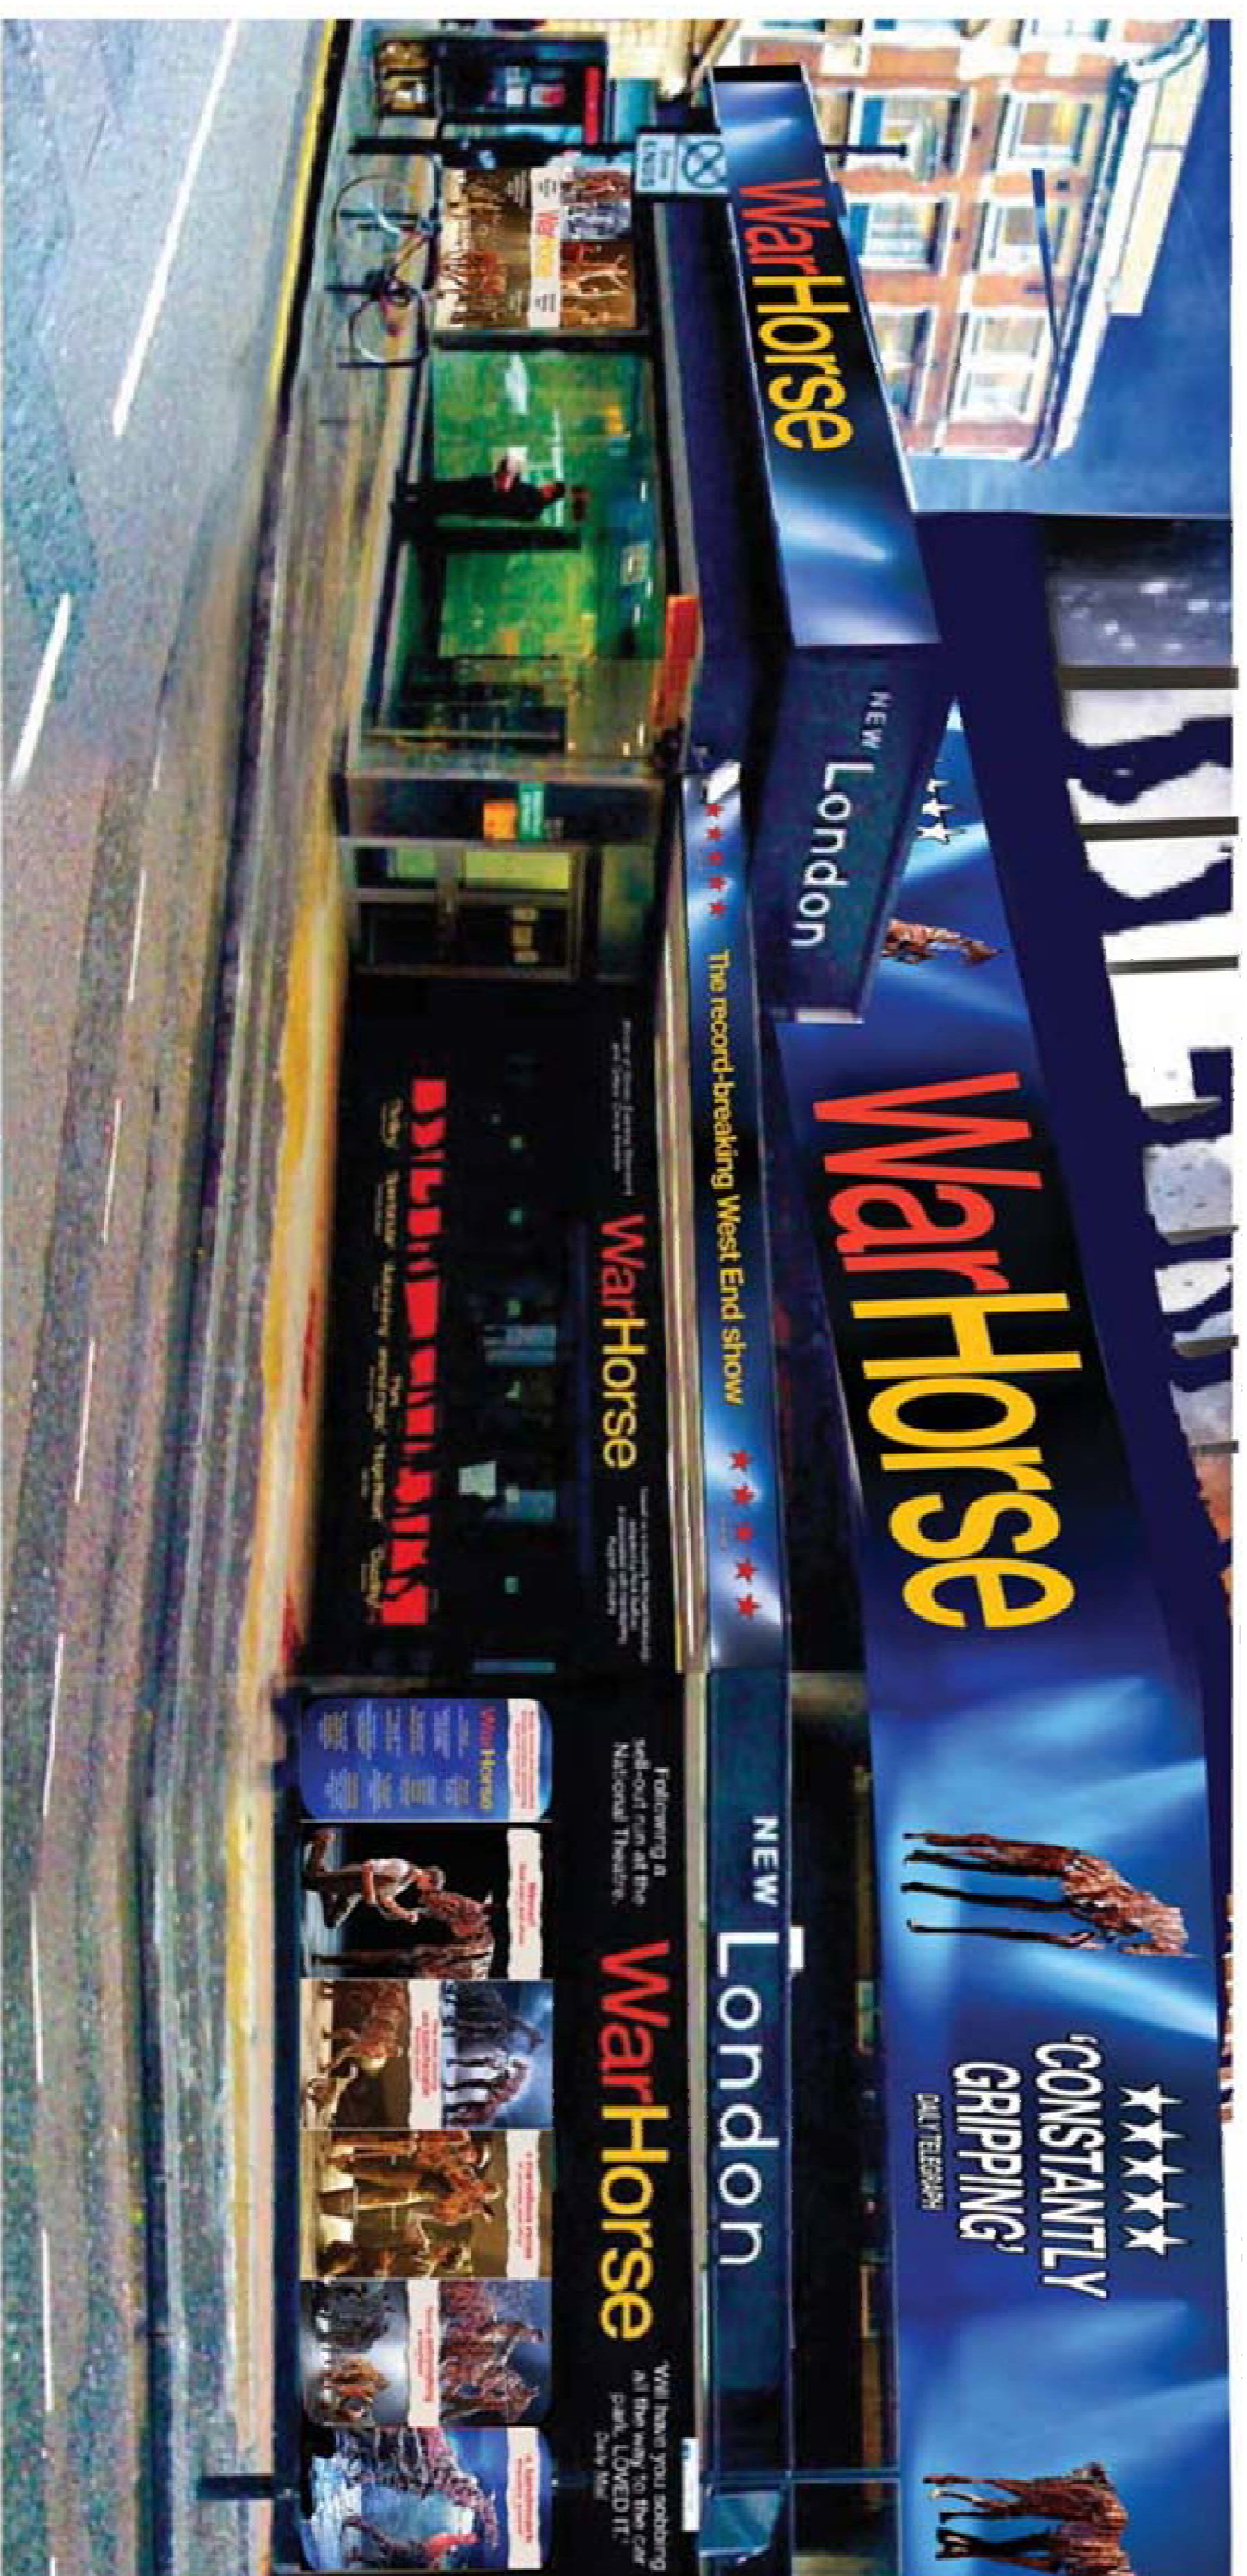


NOTE THIS DRAWING IS
FOR APPROVAL ONLY.
NOT FOR CONSTRUCTION

DO NOT SCALE THIS DRAWING.

Notes

1. ALL DIMENSIONS ARE IN MM UNLESS NOTED OTHERWISE.
2. ALL DIMENSIONS SHOWN ARE APPROXIMATE ONLY, AND MUST BE CHECKED AND CONFIRMED BY THE CONTRACTOR PRIOR TO COMMENCEMENT OF WORK ON SITE. ANY DISCREPANCIES TO BE NOTIFIED TO THE ENGINEER IMMEDIATELY.
3. ALL DETAILS AND DIMENSIONS SHOWN RELATING TO THE BUILDING STRUCTURE, SCHEMATIC AND APPROXIMATE DIMENSIONS TO BE USED FOR THE PREPARATION OF THESE DETAILS. THE CONTRACTOR IS TO PROVIDE ALL NECESSARY TEMPORARY WORKING PLATFORMS AND SCAFFOLDING, ETC., TO THE ENGINEERS' CONSENT.
5. ALL STEELWORK TO BE GRADE A28 UNLESS NOTED OTHERWISE.
6. NEW STEELWORK TO BE TREATED AS FOLLOWS
7. SHOT BLAST CLEAN TO SA 2 1/2. SHIP APPLY ZINC RICH EPON FPOWK TO 40 MICRONS, SHIP APPLY HIGH BUILD EPON MID TO 200 MICRONS, SHIP APPLY HIGH BUILD EPON MID TO 100 MICRONS.
8. COLOUR OF PAINT FINISH IS TO BE DETERMINED BY THE CLIENT.
9. THIS DRAWING TO BE READ IN CONJUNCTION WITH THE STEELWORK SPECIFICATION.
10. ALL WORKMANSHIP AND MATERIALS TO COMPLY WITH THE CURRENT BUILDING REGULATIONS AND THE RELEVANT CURRENT BRITISH STANDARDS.
11. THE POSITIONS OF SERVICES HAS NOT BEEN ESTABLISHED. THE CONTRACTOR IS RESPONSIBLE FOR LOCATING AND PROTECTING THEM.

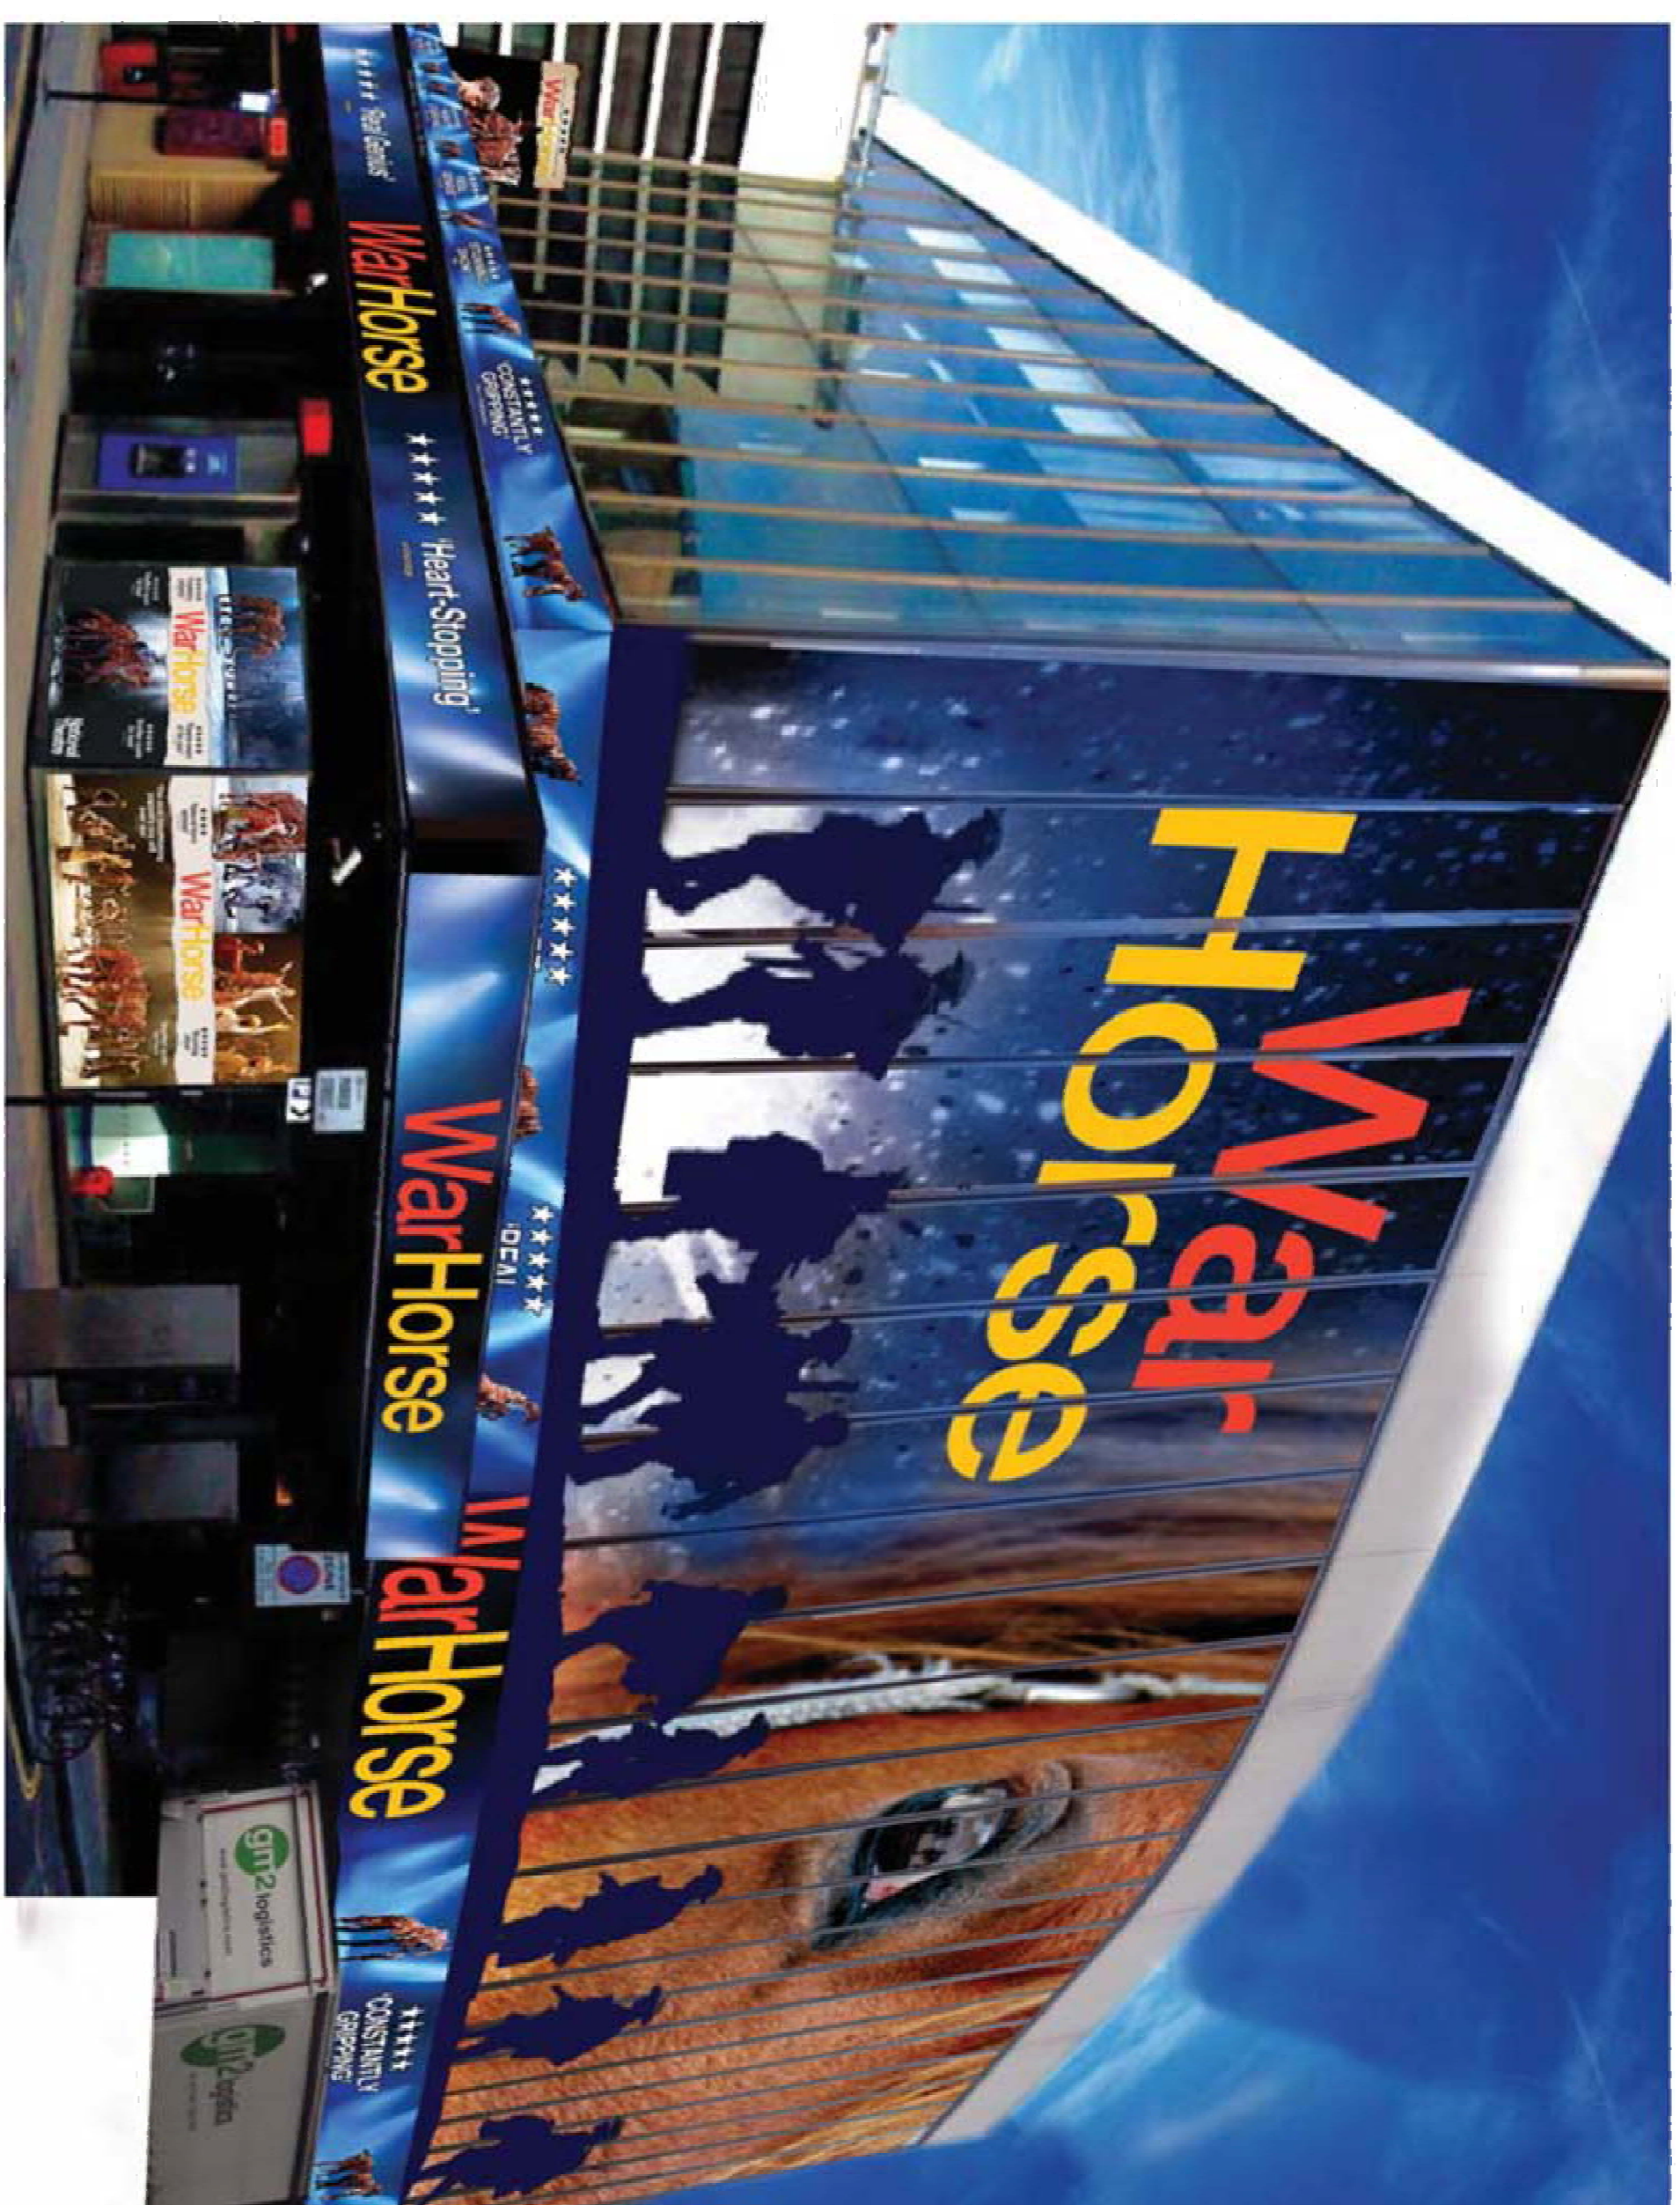

PRELIMINARY

Rev	Date	Description	By

Revisions

Michael Jackson Consulting
204 BORTON ROAD
MANCHESTER, M20 3BN
Tel: 0161 790 4404
Fax: 0161 790 4405
Chartered Structural Engineers

Client

NEWMAN DISPLAYS LIMITED

Project

SCHOOL OF ROCK
SIGNAGE

Drawing Title

PREVIOUSLY APPROVED
SIGNAGE PHOTOS

Scale	Date	Drawn	Checked	Passed
As Shown	03/07/16	WF		

DRG No. 2584-002