

No implied licence exists. This drawing should not be used to calculate areas for the purposes of valuation. Do not scale this drawing. All dimensions to be checked on site by the contractor and such dimensions to be their responsibility. All work must comply with relevant British Standards and Building Regulations requirements. Drawing errors and omissions to be reported to the architect.



**RIBA**   
Chartered Practice

Project  
Flat C, 6 Mecklenburgh Street  
London  
WC1N 2AH

Drawing  
Site Location Plan


Scale at A3 1:1250	Date 16/06/2016
-----------------------	--------------------

Job Number A-198	Drawing No. 2-EX-1-01
---------------------	--------------------------

Drawn by 2PM	Revision No.
-----------------	--------------

Status  
Stage 3 Developed Design

No implied licence exists. This drawing should not be used to calculate areas for the purposes of valuation. Do not scale this drawing. All dimensions to be checked on site by the contractor and such dimensions to be their responsibility. All work must comply with relevant British Standards and Building Regulations requirements. Drawing errors and omissions to be reported to the architect.

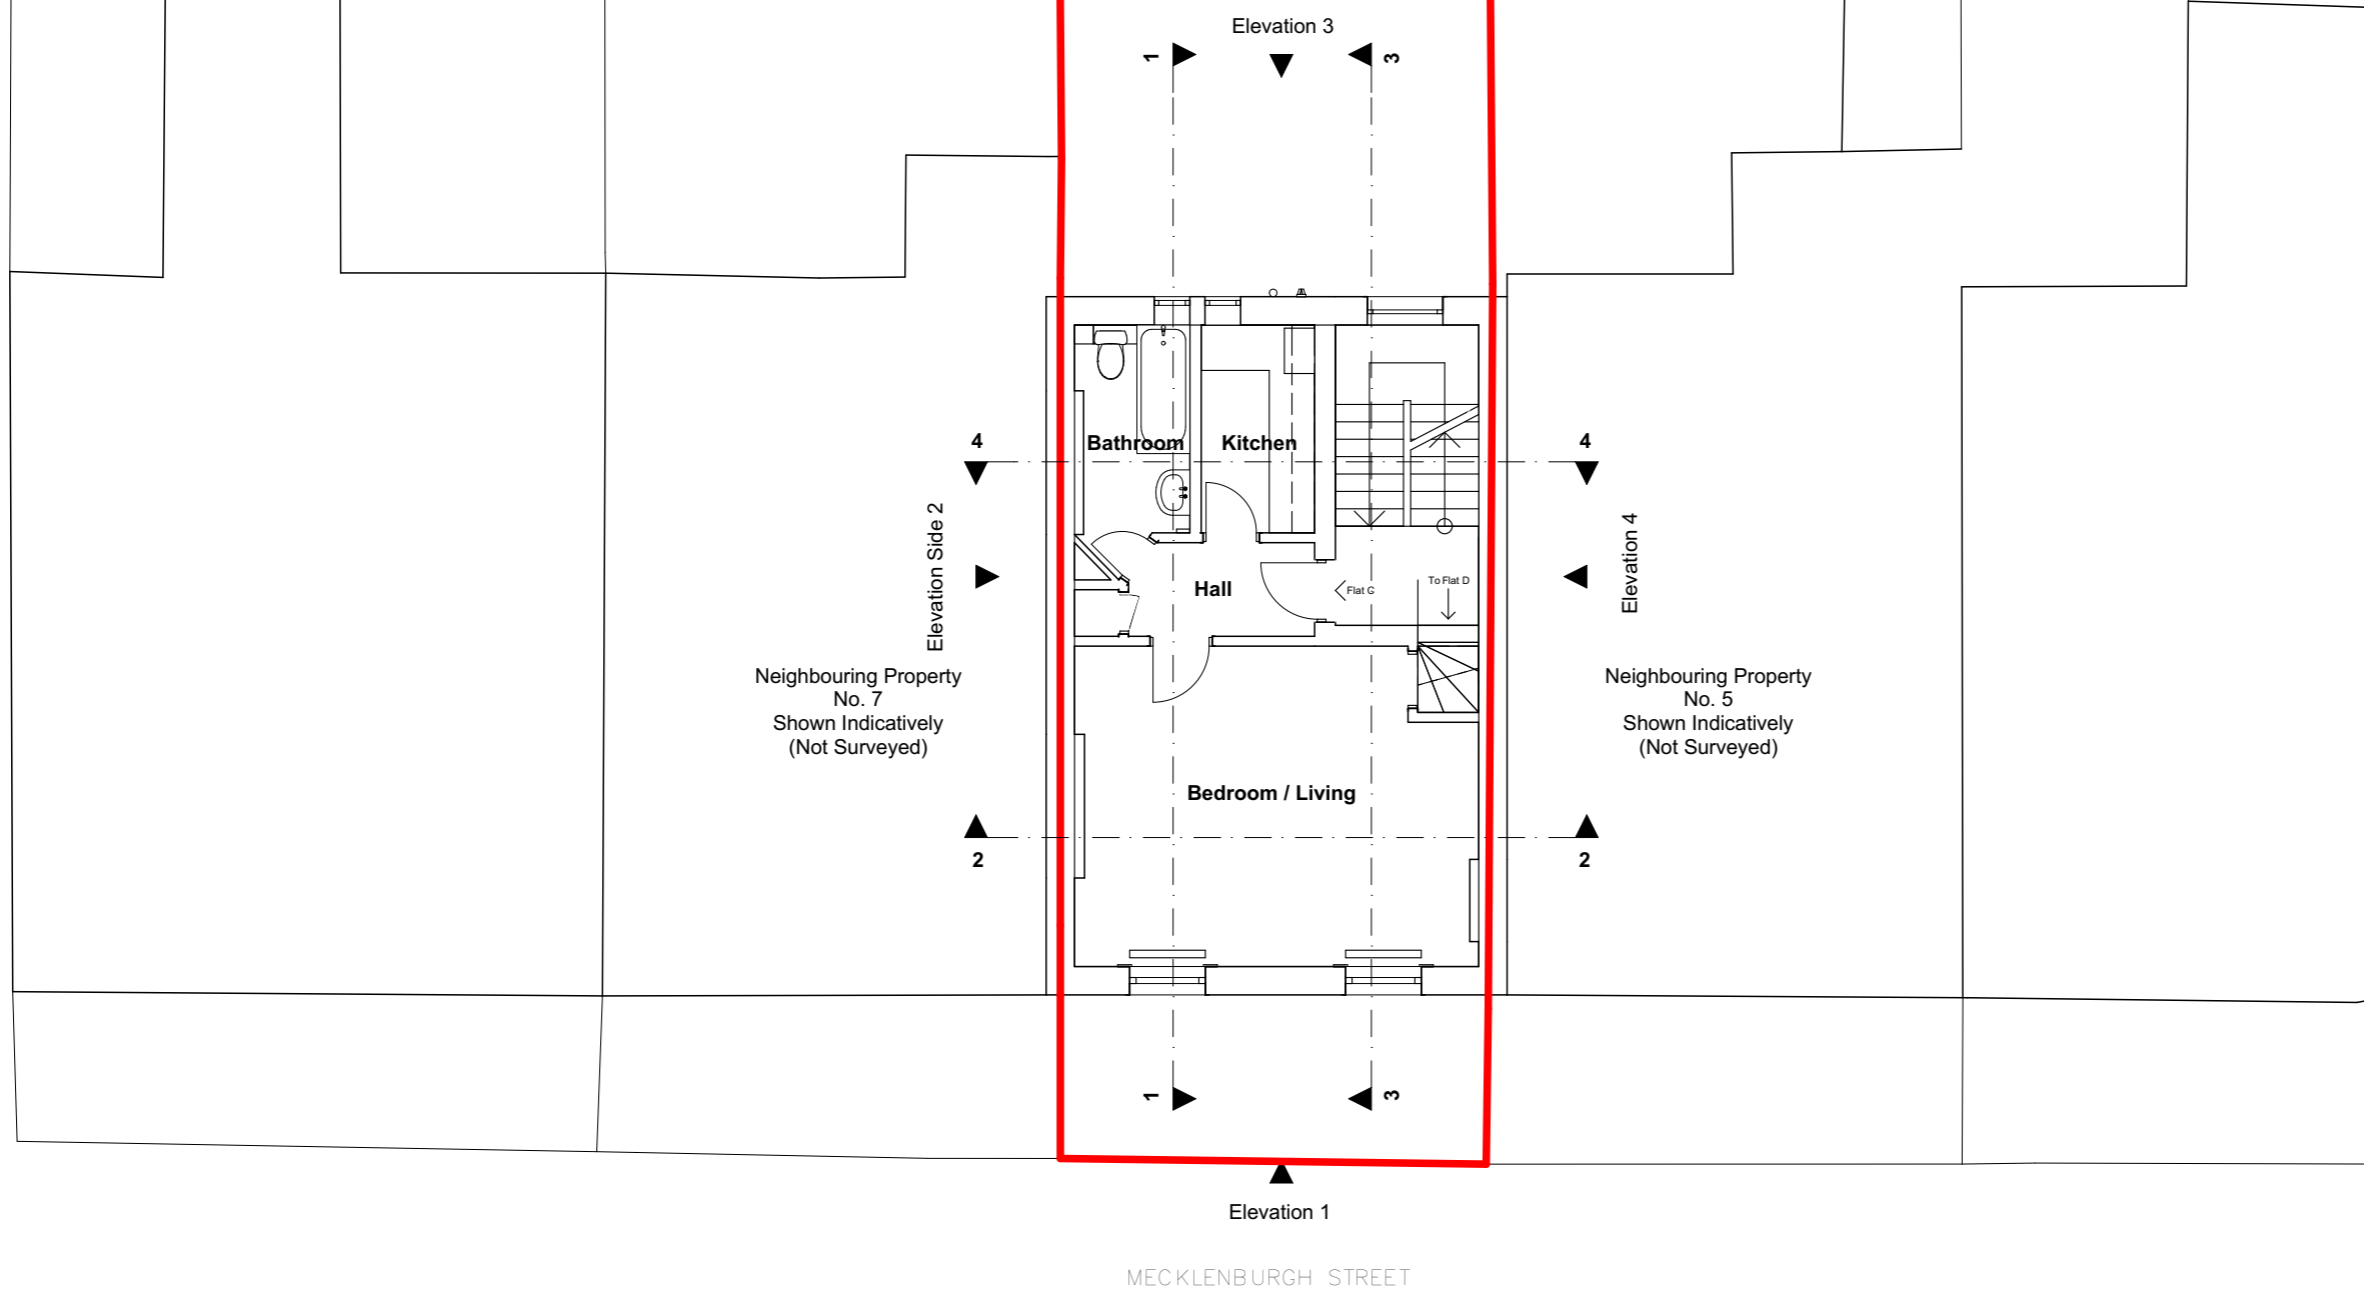

**RIBA**   
Chartered Practice

Project  
Flat C, 6 Mecklenburgh Street  
London  
WC1N 2AH

Drawing  
Existing Second Floor Plan


Scale at A3 1:100	Date 16/06/2016
----------------------	--------------------

Job Number A-198	Drawing No. 2-EX-2-01
---------------------	--------------------------

Drawn by 2PM	Revision No.
-----------------	--------------

Status  
Stage 3 Developed Design

No implied licence exists. This drawing should not be used to calculate areas for the purposes of valuation. Do not scale this drawing. All dimensions to be checked on site by the contractor and such dimensions to be their responsibility. All work must comply with relevant British Standards and Building Regulations requirements. Drawing errors and omissions to be reported to the architect.

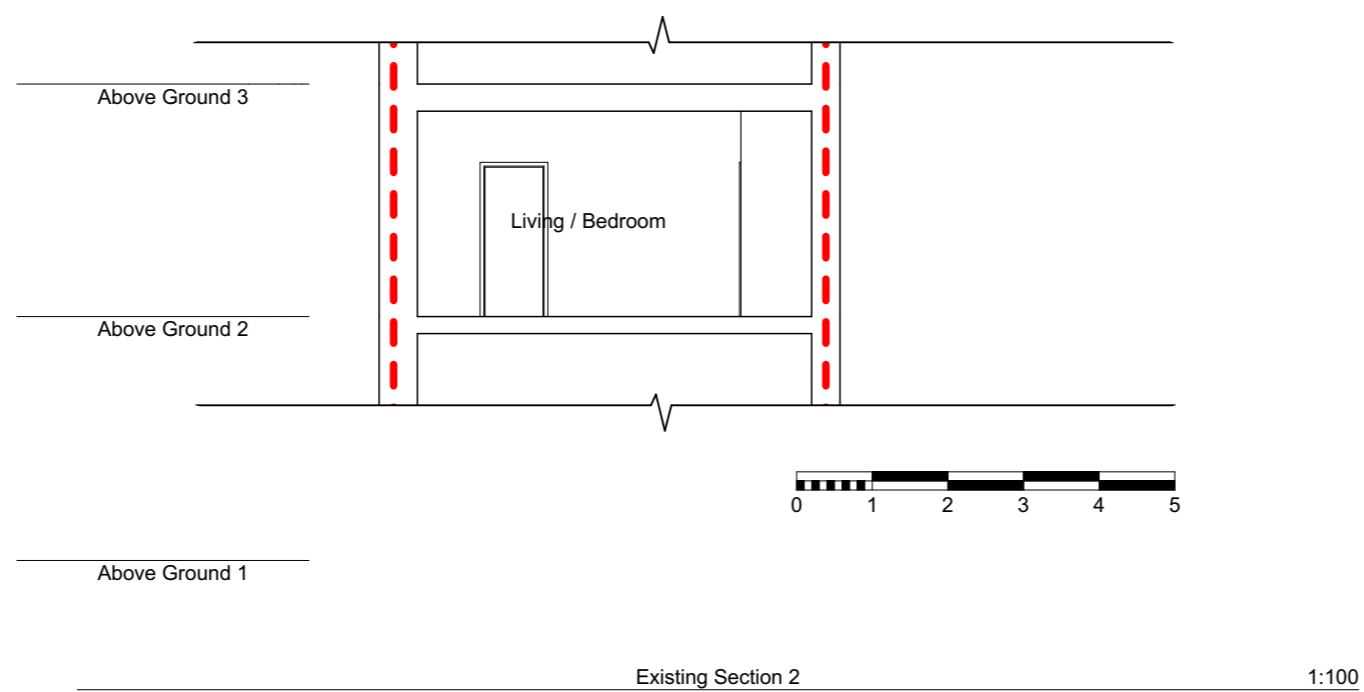

**RIBA**   
Chartered Practice

Project  
Flat C, 6 Mecklenburgh Street  
London  
WC1N 2AH

Drawing  
Existing Sections 1 and 2


Scale at A3 1:100	Date 16/06/2016
----------------------	--------------------

Job Number A-198	Drawing No. 2-EX-3-01
---------------------	--------------------------

Drawn by 2PM	Revision No.
-----------------	--------------


Status  
Stage 3 Developed Design

No implied licence exists. This drawing should not be used to calculate areas for the purposes of valuation. Do not scale this drawing. All dimensions to be checked on site by the contractor and such dimensions to be their responsibility. All work must comply with relevant British Standards and Building Regulations requirements. Drawing errors and omissions to be reported to the architect.

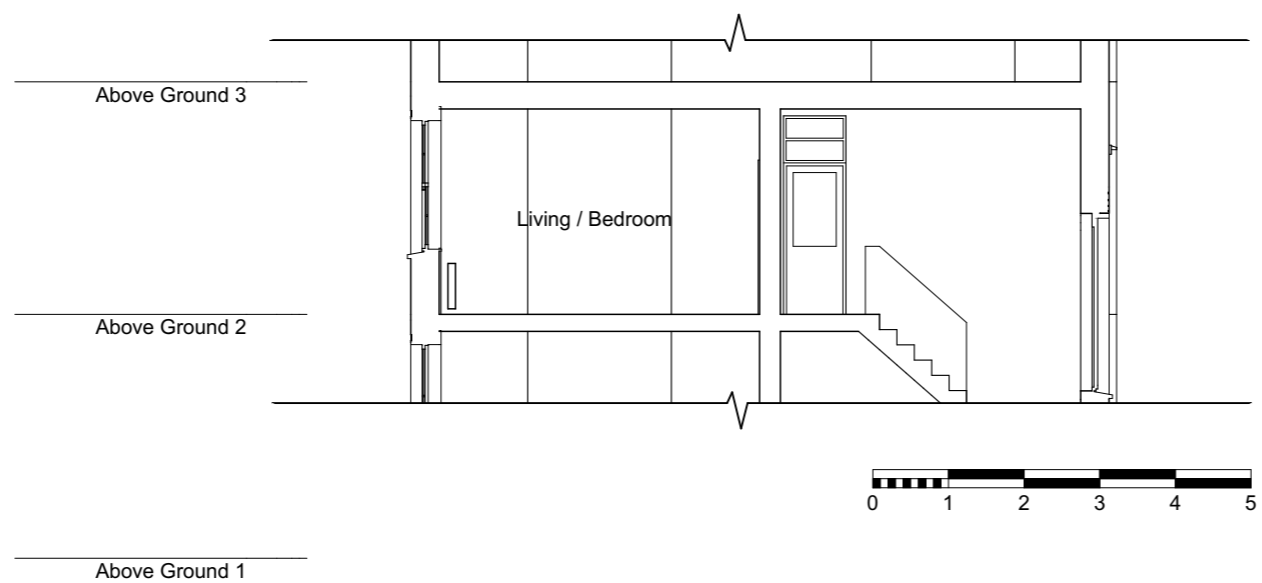

Existing Section 3 1:100

Lower floors not shown

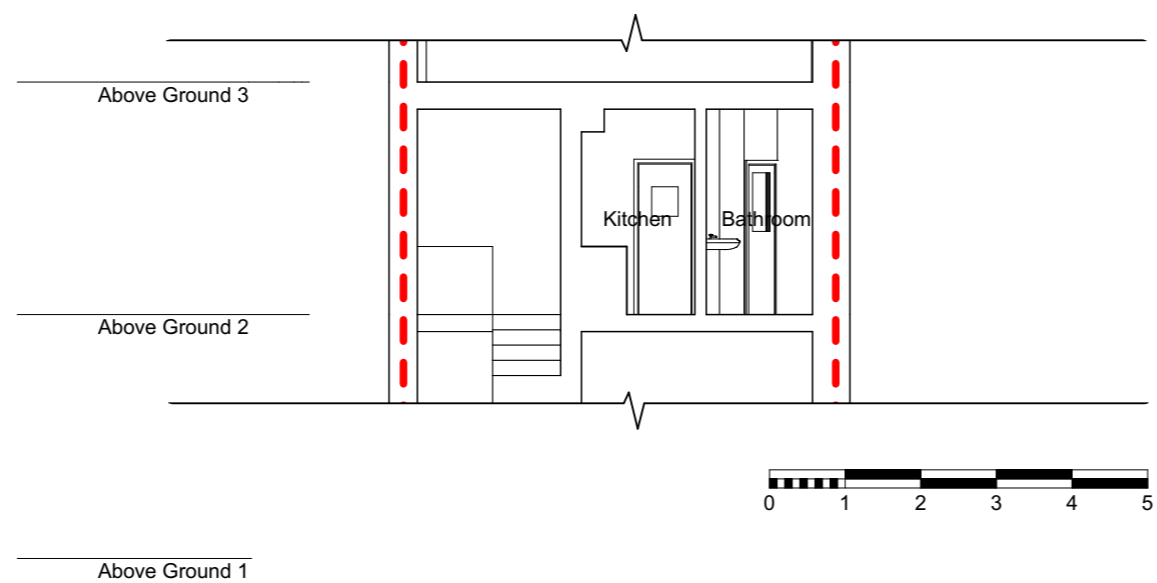

Existing Section 4 1:100

**RIBA**   
Chartered Practice

Project  
Flat C, 6 Mecklenburgh Street  
London  
WC1N 2AH

Drawing  
Existing Sections 3 and 4

Scale at A3 1:100	Date 16/06/2016
----------------------	--------------------

Job Number A-198	Drawing No. 2-EX-3-02
---------------------	--------------------------

Drawn by 2PM	Revision No.
-----------------	--------------



Status  
Stage 3 Developed Design

No implied licence exists. This drawing should not be used to calculate areas for the purposes of valuation. Do not scale this drawing. All dimensions to be checked on site by the contractor and such dimensions to be their responsibility. All work must comply with relevant British Standards and Building Regulations requirements. Drawing errors and omissions to be reported to the architect.




Existing Elevation 1

1:100

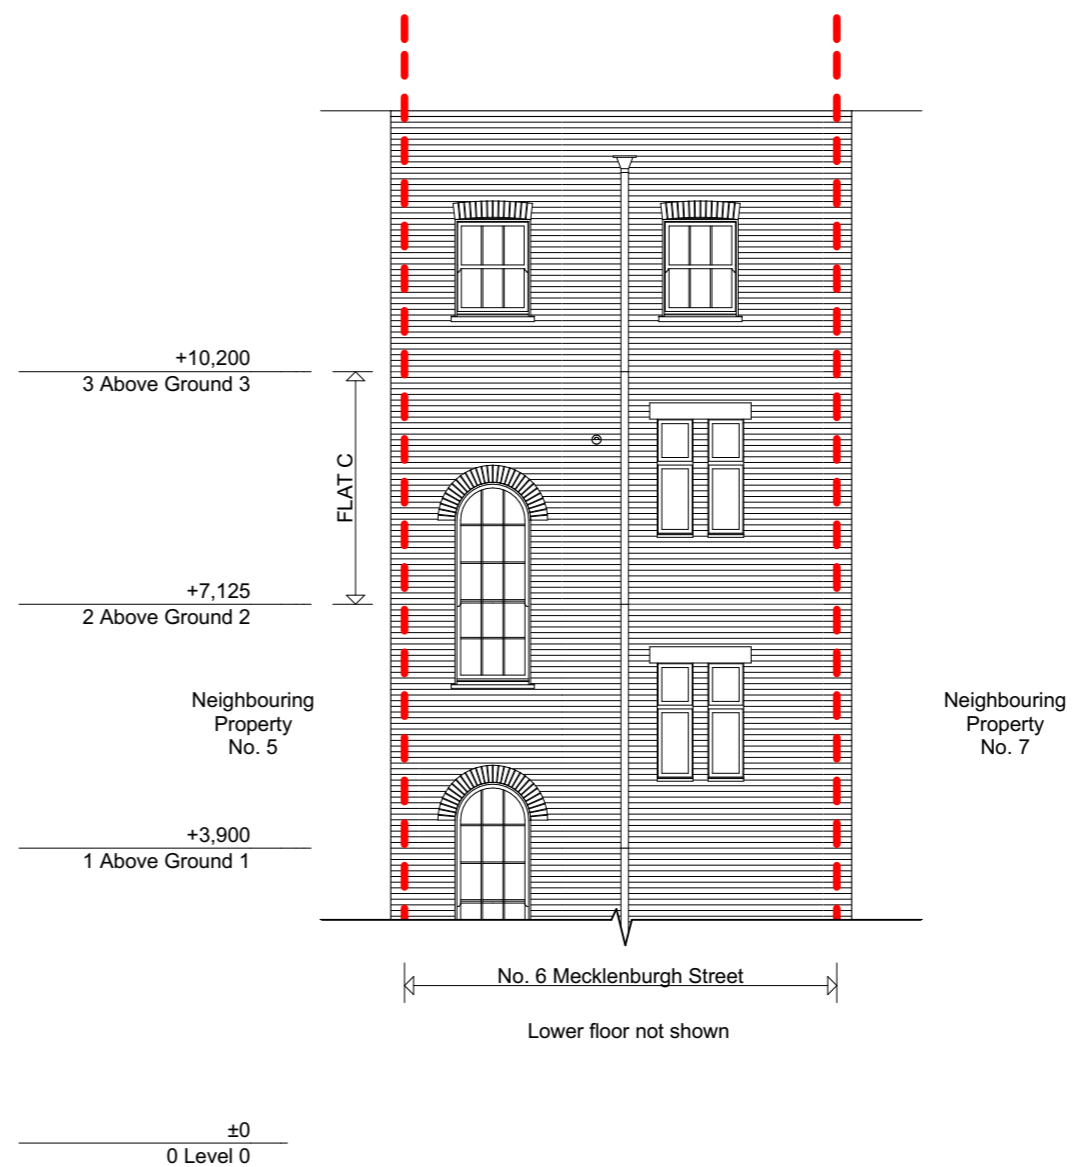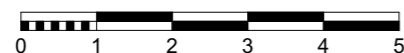

Existing Elevation 3

1:100

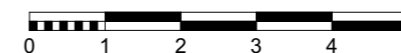

**RIBA**   
Chartered Practice

Project  
Flat C, 6 Mecklenburgh Street  
London  
WC1N 2AH

Drawing  
Existing Front and Rear Elevations

Scale at A3  
1:100

Date  
16/06/2016

Job Number  
A-198


Drawing No.  
2-EX-4-01

Drawn by  
2PM

Revision No.

Status  
Stage 3 Developed Design

No implied licence exists. This drawing should not be used to calculate areas for the purposes of valuation. Do not scale this drawing. All dimensions to be checked on site by the contractor and such dimensions to be their responsibility. All work must comply with relevant British Standards and Building Regulations requirements. Drawing errors and omissions to be reported to the architect.

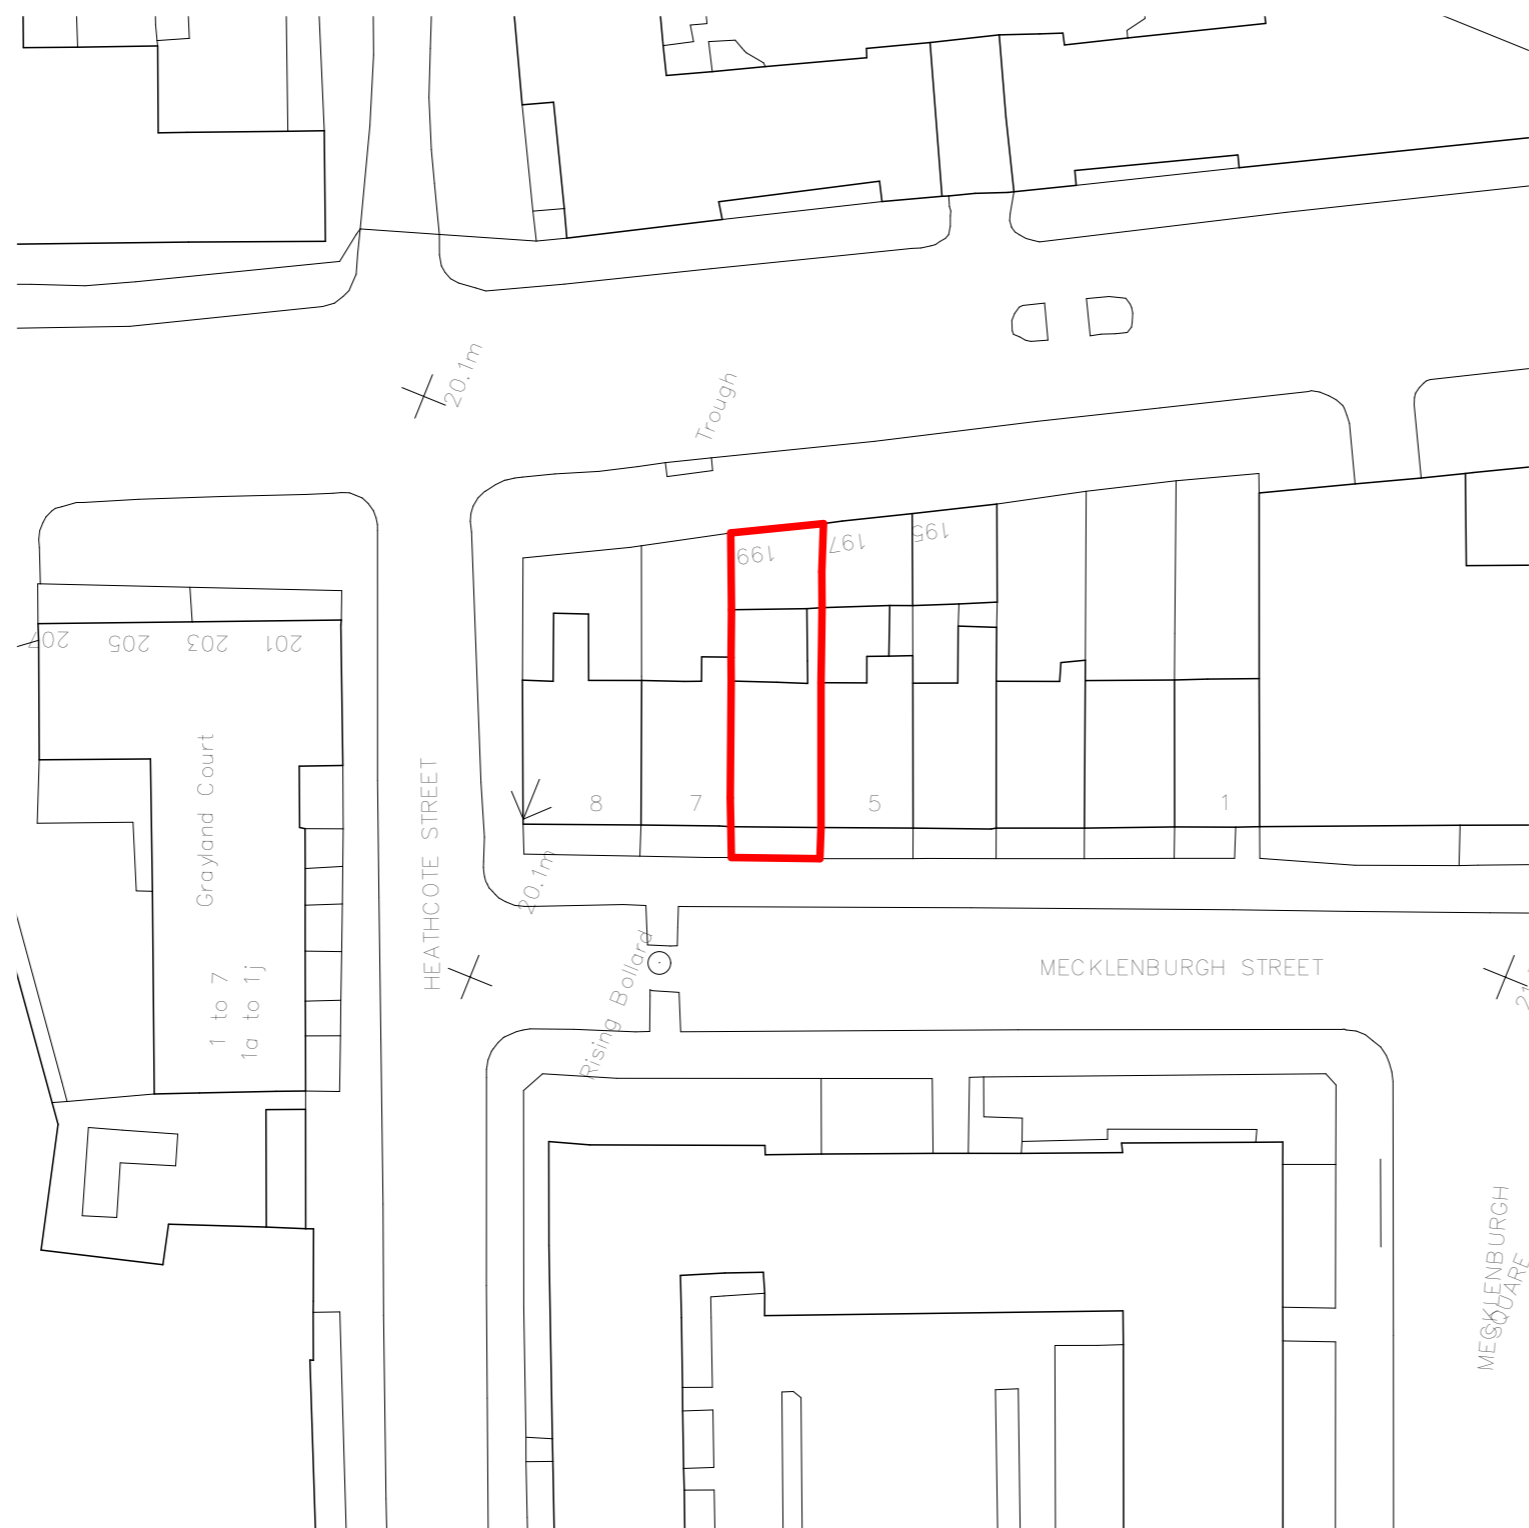

**RIBA**   
Chartered Practice

Project  
Flat C, 6 Mecklenburgh Street  
London  
WC1N 2AH

Drawing  
Proposed Block Plan


Scale at A3 1:500	Date 16/06/2016
----------------------	--------------------

Job Number A-198	Drawing No. 2-PP-1-02
---------------------	--------------------------

Drawn by 2PM	Revision No.
-----------------	--------------

Status  
Stage 3 Developed Design

No implied licence exists. This drawing should not be used to calculate areas for the purposes of valuation. Do not scale this drawing. All dimensions to be checked on site by the contractor and such dimensions to be their responsibility. All work must comply with relevant British Standards and Building Regulations requirements. Drawing errors and omissions to be reported to the architect.

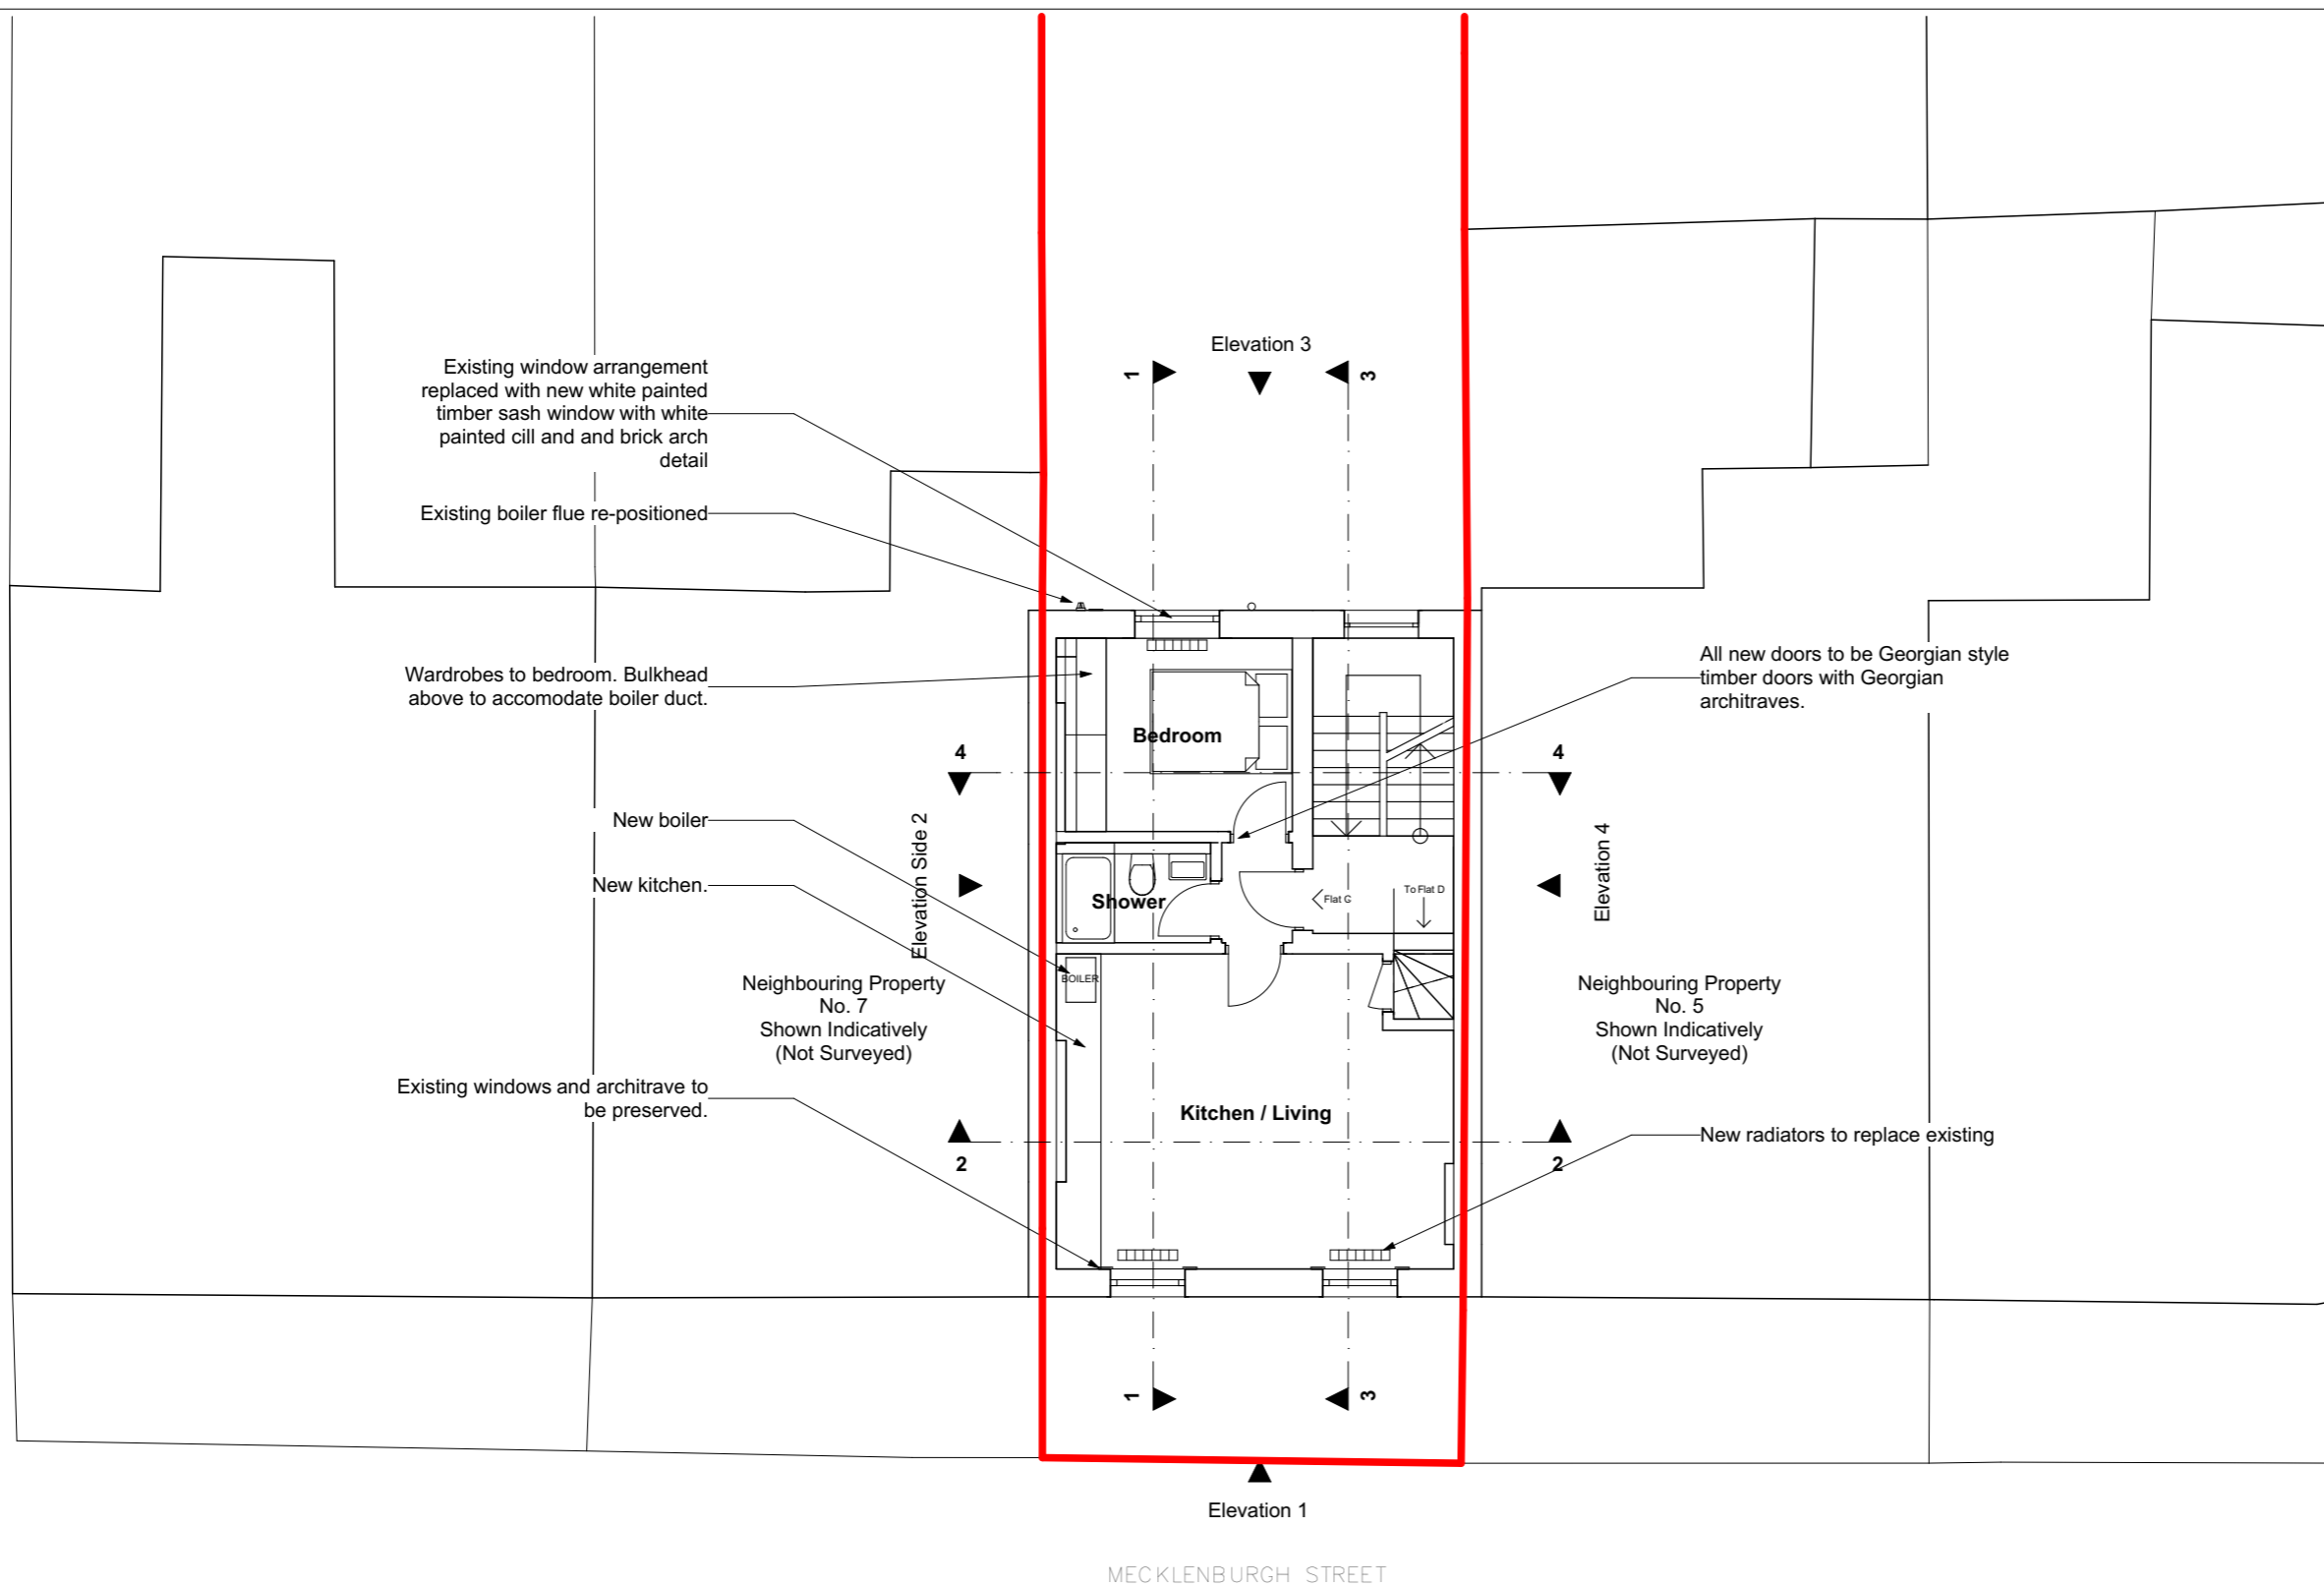

**RIBA**   
Chartered Practice

Project  
Flat C, 6 Mecklenburgh Street  
London  
WC1N 2AH

Drawing  
Proposed Second Floor Plan



Scale at A3 1:100	Date 16/06/2016
----------------------	--------------------

Job Number A-198	Drawing No. 2-PP-2-01
---------------------	--------------------------

Drawn by 2PM	Revision No.
-----------------	--------------

Status  
Stage 3 Developed Design

No implied licence exists. This drawing should not be used to calculate areas for the purposes of valuation. Do not scale this drawing. All dimensions to be checked on site by the contractor and such dimensions to be their responsibility. All work must comply with relevant British Standards and Building Regulations requirements. Drawing errors and omissions to be reported to the architect.

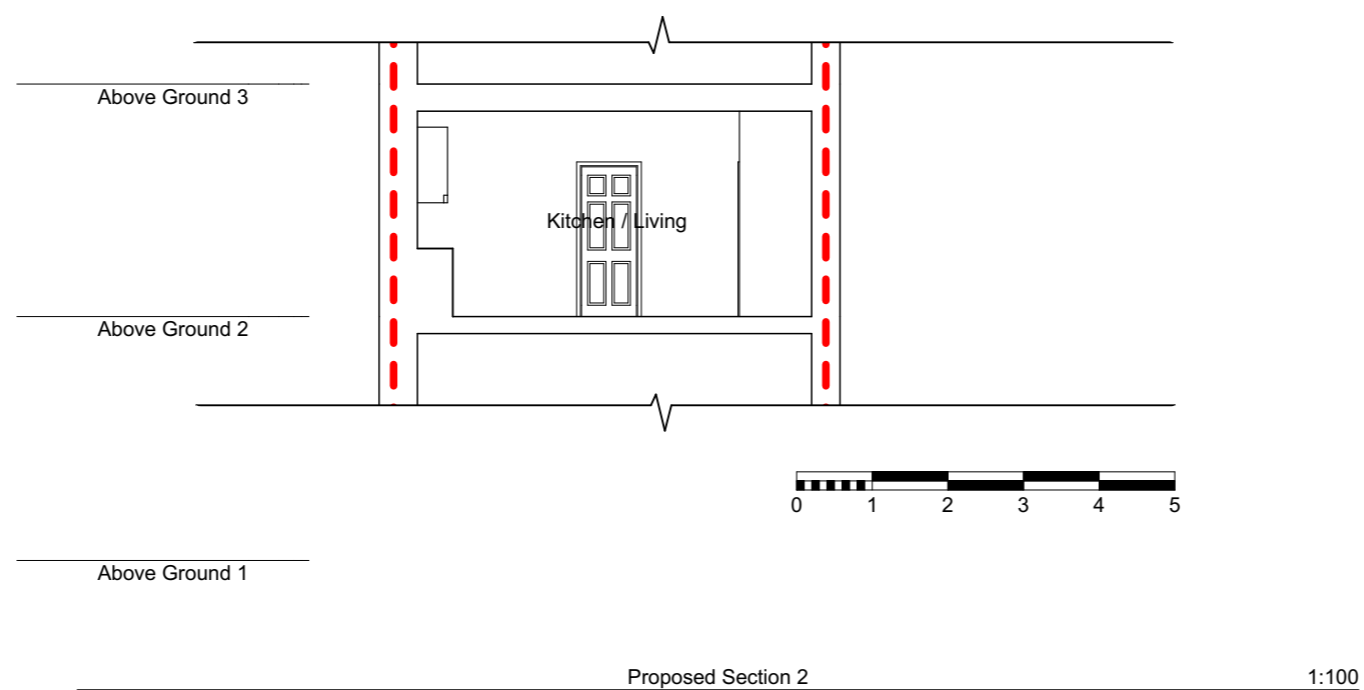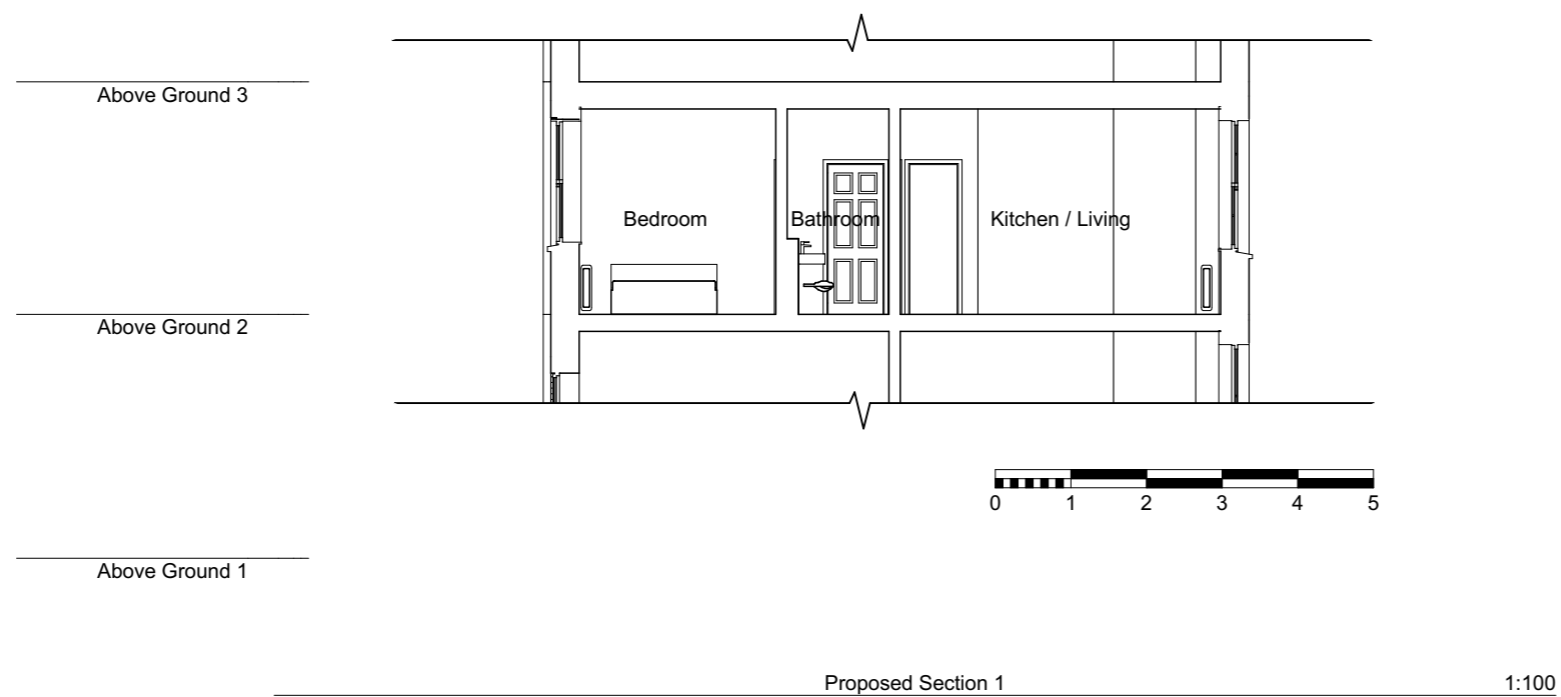

**RIBA**   
Chartered Practice

Project  
Flat C, 6 Mecklenburgh Street  
London  
WC1N 2AH

Drawing  
Proposed Sections 1 and 2

Scale at A3 1:100	Date 16/06/2016
----------------------	--------------------


Job Number A-198	Drawing No. 2-PP-3-01
---------------------	--------------------------

Drawn by 2PM	Revision No.
-----------------	--------------

Status  
Stage 3 Developed Design




No implied licence exists. This drawing should not be used to calculate areas for the purposes of valuation. Do not scale this drawing. All dimensions to be checked on site by the contractor and such dimensions to be their responsibility. All work must comply with relevant British Standards and Building Regulations requirements. Drawing errors and omissions to be reported to the architect.

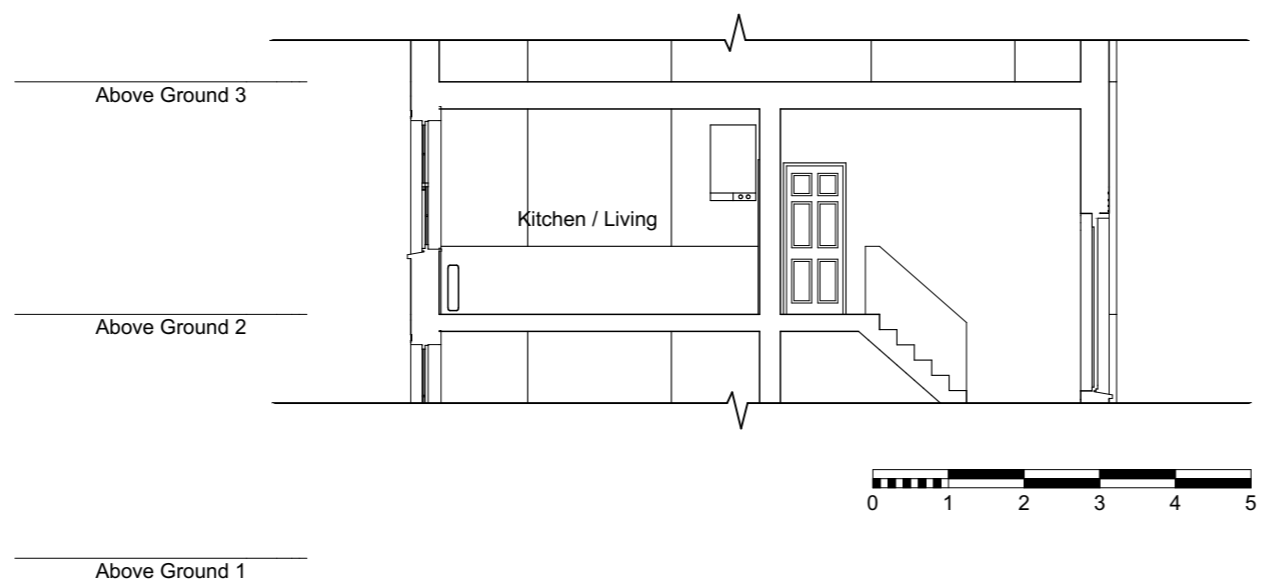

Proposed Section 3

1:100

Lower floors not shown

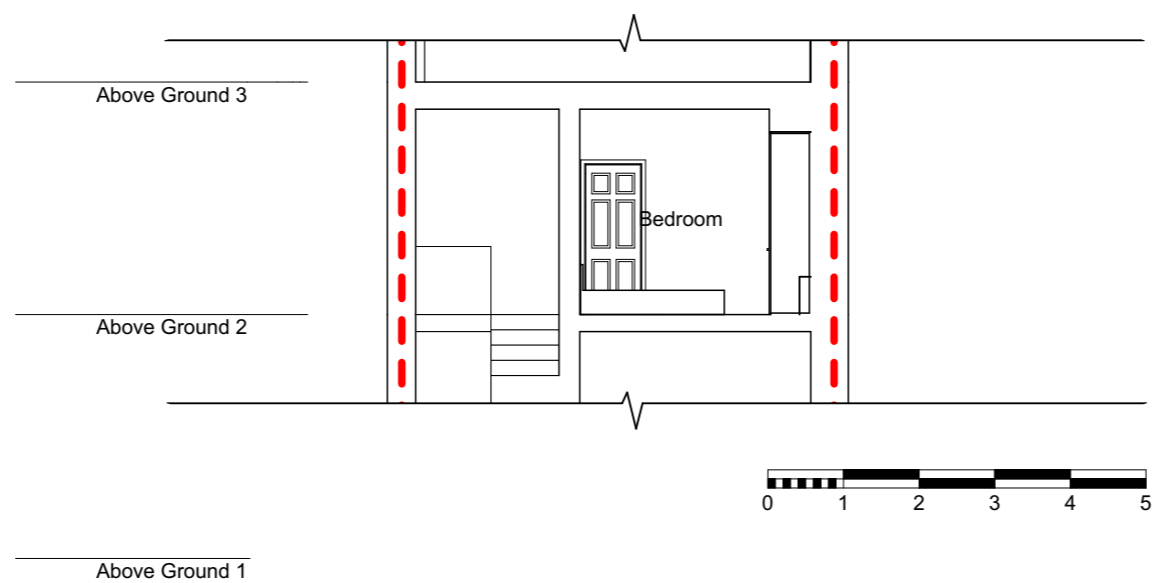

Proposed Section 4

1:100

**RIBA**   
Chartered Practice

Project  
Flat C, 6 Mecklenburgh Street  
London  
WC1N 2AH

Drawing  
Proposed Sections 3 and 4

Scale at A3 1:100	Date 16/06/2016
----------------------	--------------------

Job Number A-198	Drawing No. 2-PP-3-02
---------------------	--------------------------

Drawn by 2PM	Revision No.
-----------------	--------------

Status  
Stage 3 Developed Design



No implied licence exists. This drawing should not be used to calculate areas for the purposes of valuation. Do not scale this drawing. All dimensions to be checked on site by the contractor and such dimensions to be their responsibility. All work must comply with relevant British Standards and Building Regulations requirements. Drawing errors and omissions to be reported to the architect.

NO CHANGES PROPOSED TO FRONT ELEVATION




Proposed Elevation 1 (Front)

1:100

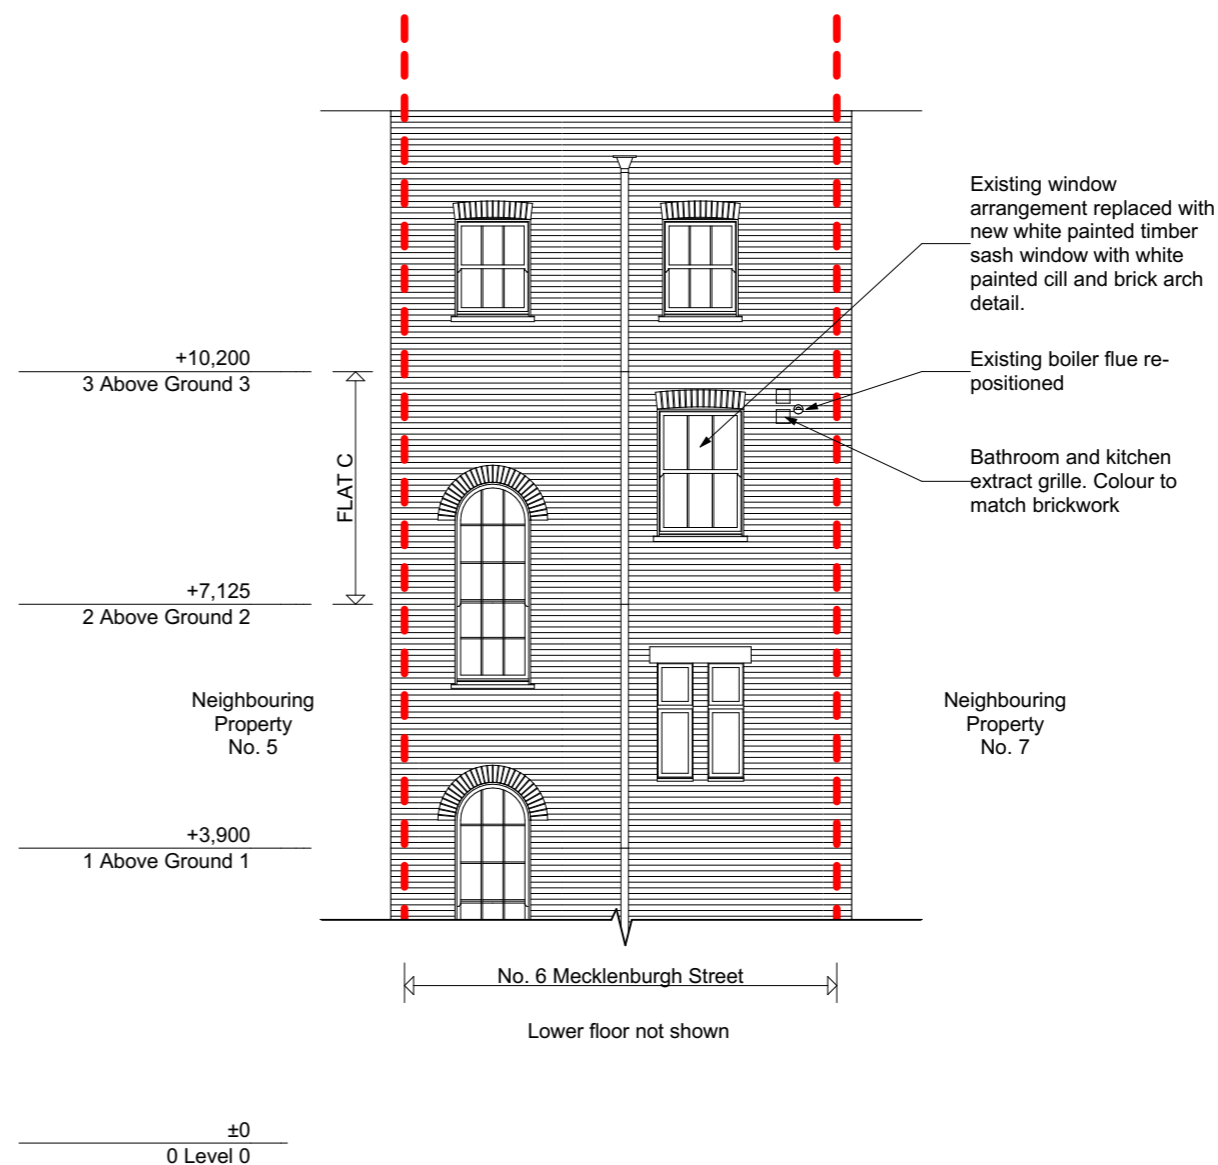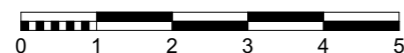

Proposed Elevation 3 (Rear)

1:100

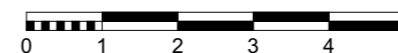

**RIBA**   
Chartered Practice

Project  
Flat C, 6 Mecklenburgh Street  
London  
WC1N 2AH

Drawing  
Proposed Front and Rear Elevations

Scale at A3  
1:100

Date  
16/06/2016

Job Number  
A-198

Drawing No.  
2-PP-4-01

Drawn by  
2PM

Revision No.

Status  
Stage 3 Developed Design