

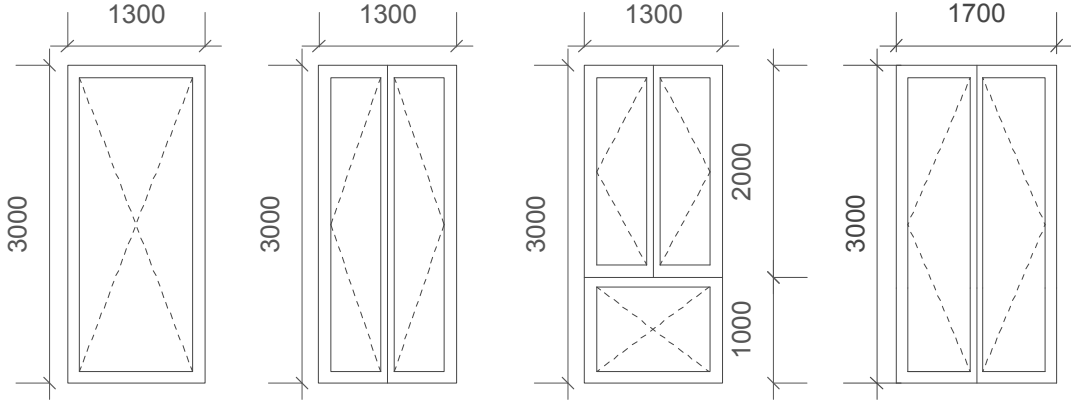
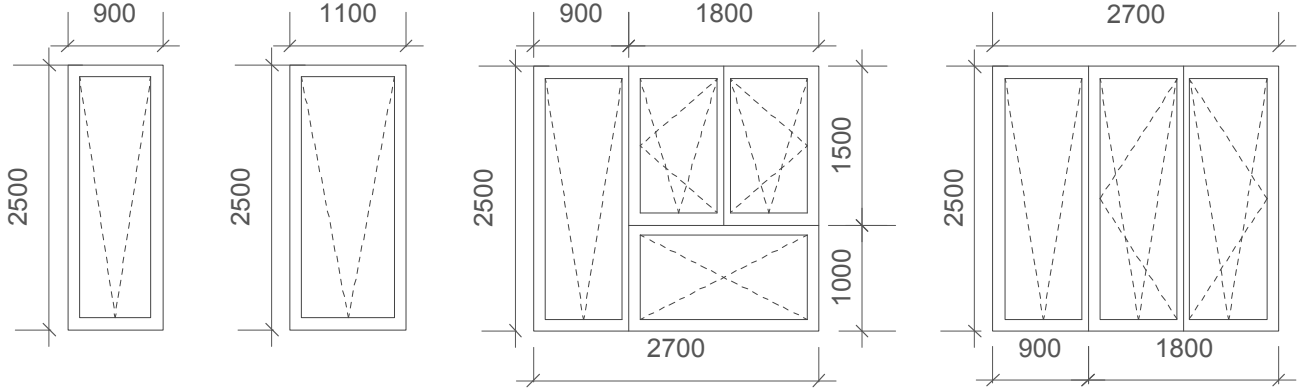
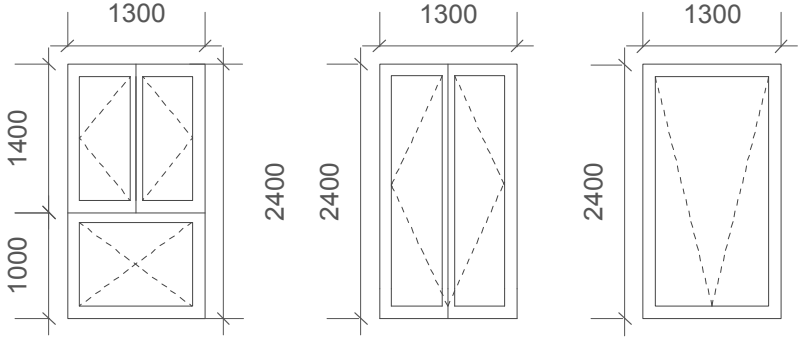
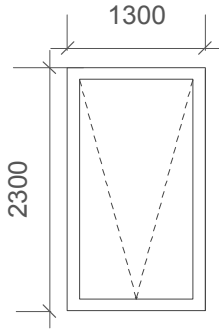
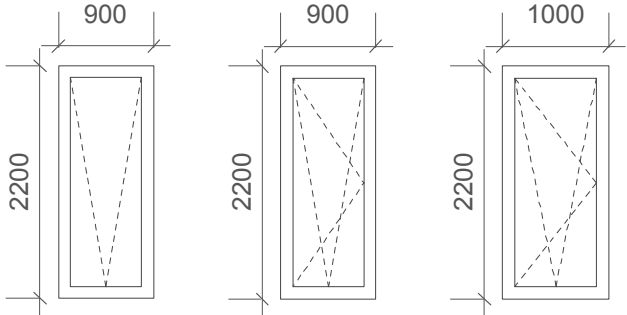


WINDOW SCHEDULE

SCALE_1:50

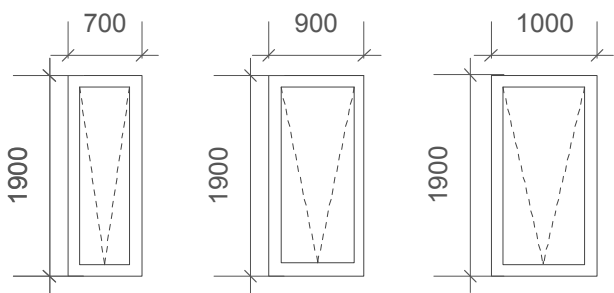

- All windows triple glazed to achieve 1.2 U value.
- Timber frame and aluminium composite
- Glazing to be supplied by contractor but will be in accordance with requirements of the building regulations
- Safety glass to be provided on the inner and outer panes of the glazed units in critical areas as approved by building control
- Any glazing below 800 mm from floor level to be toughened laminated low e glass
- The gap between panes not to be less than 16 mm and argon filled
- DPC to window reveals

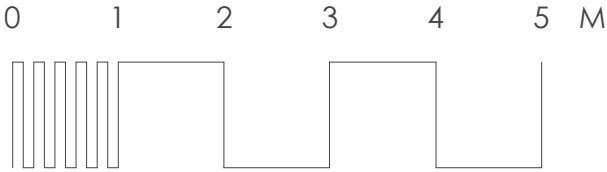

Notes.

Contractors must verify all dimensions at the site before commencing any work.

No construction work before Local Authority consent, Planning Permission, Building Control approval and structural engineer confirmation.

All structural elements inc. joists, beams and columns to be confirmed by structural engineer.

Any discrepancies to be reported to Gridline.

All drawings are to be read in conjunction with all relevant drawings and specifications.

This drawing has been prepared by Gridline Architecture and the data contained herein may be used or reproduced only by Gridline Architecture approval.

Revision.

3

Revision	Description
----------	-------------

**FOR PLANNING ONLY
NOT FOR
CONSTRUCTION**

**Gridline
Architecture**
0203 441 5897 | 07950323186
info@gridlinearchitecture.co.uk
Winston House, 2 Dollis Park, N3 1HF

Project:
**62A Haverstock Hill & 201
Prince of Wales Road**

Drawing Title:
Windows Types

Clients:
**Albany Homes
Developments Ltd**

Date: 10.06.2016 Dwg no: 523-04-03(3) Scale: 1:50 © a2p