



BLOCK PLAN
scale 1:200

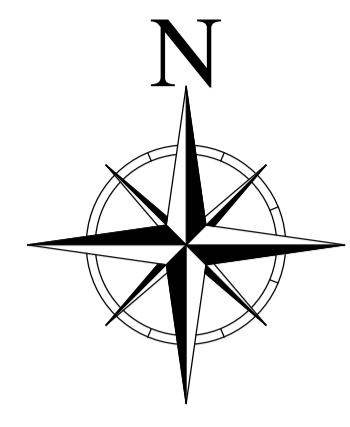

Proposed location of
single storey
Portakabin Building.

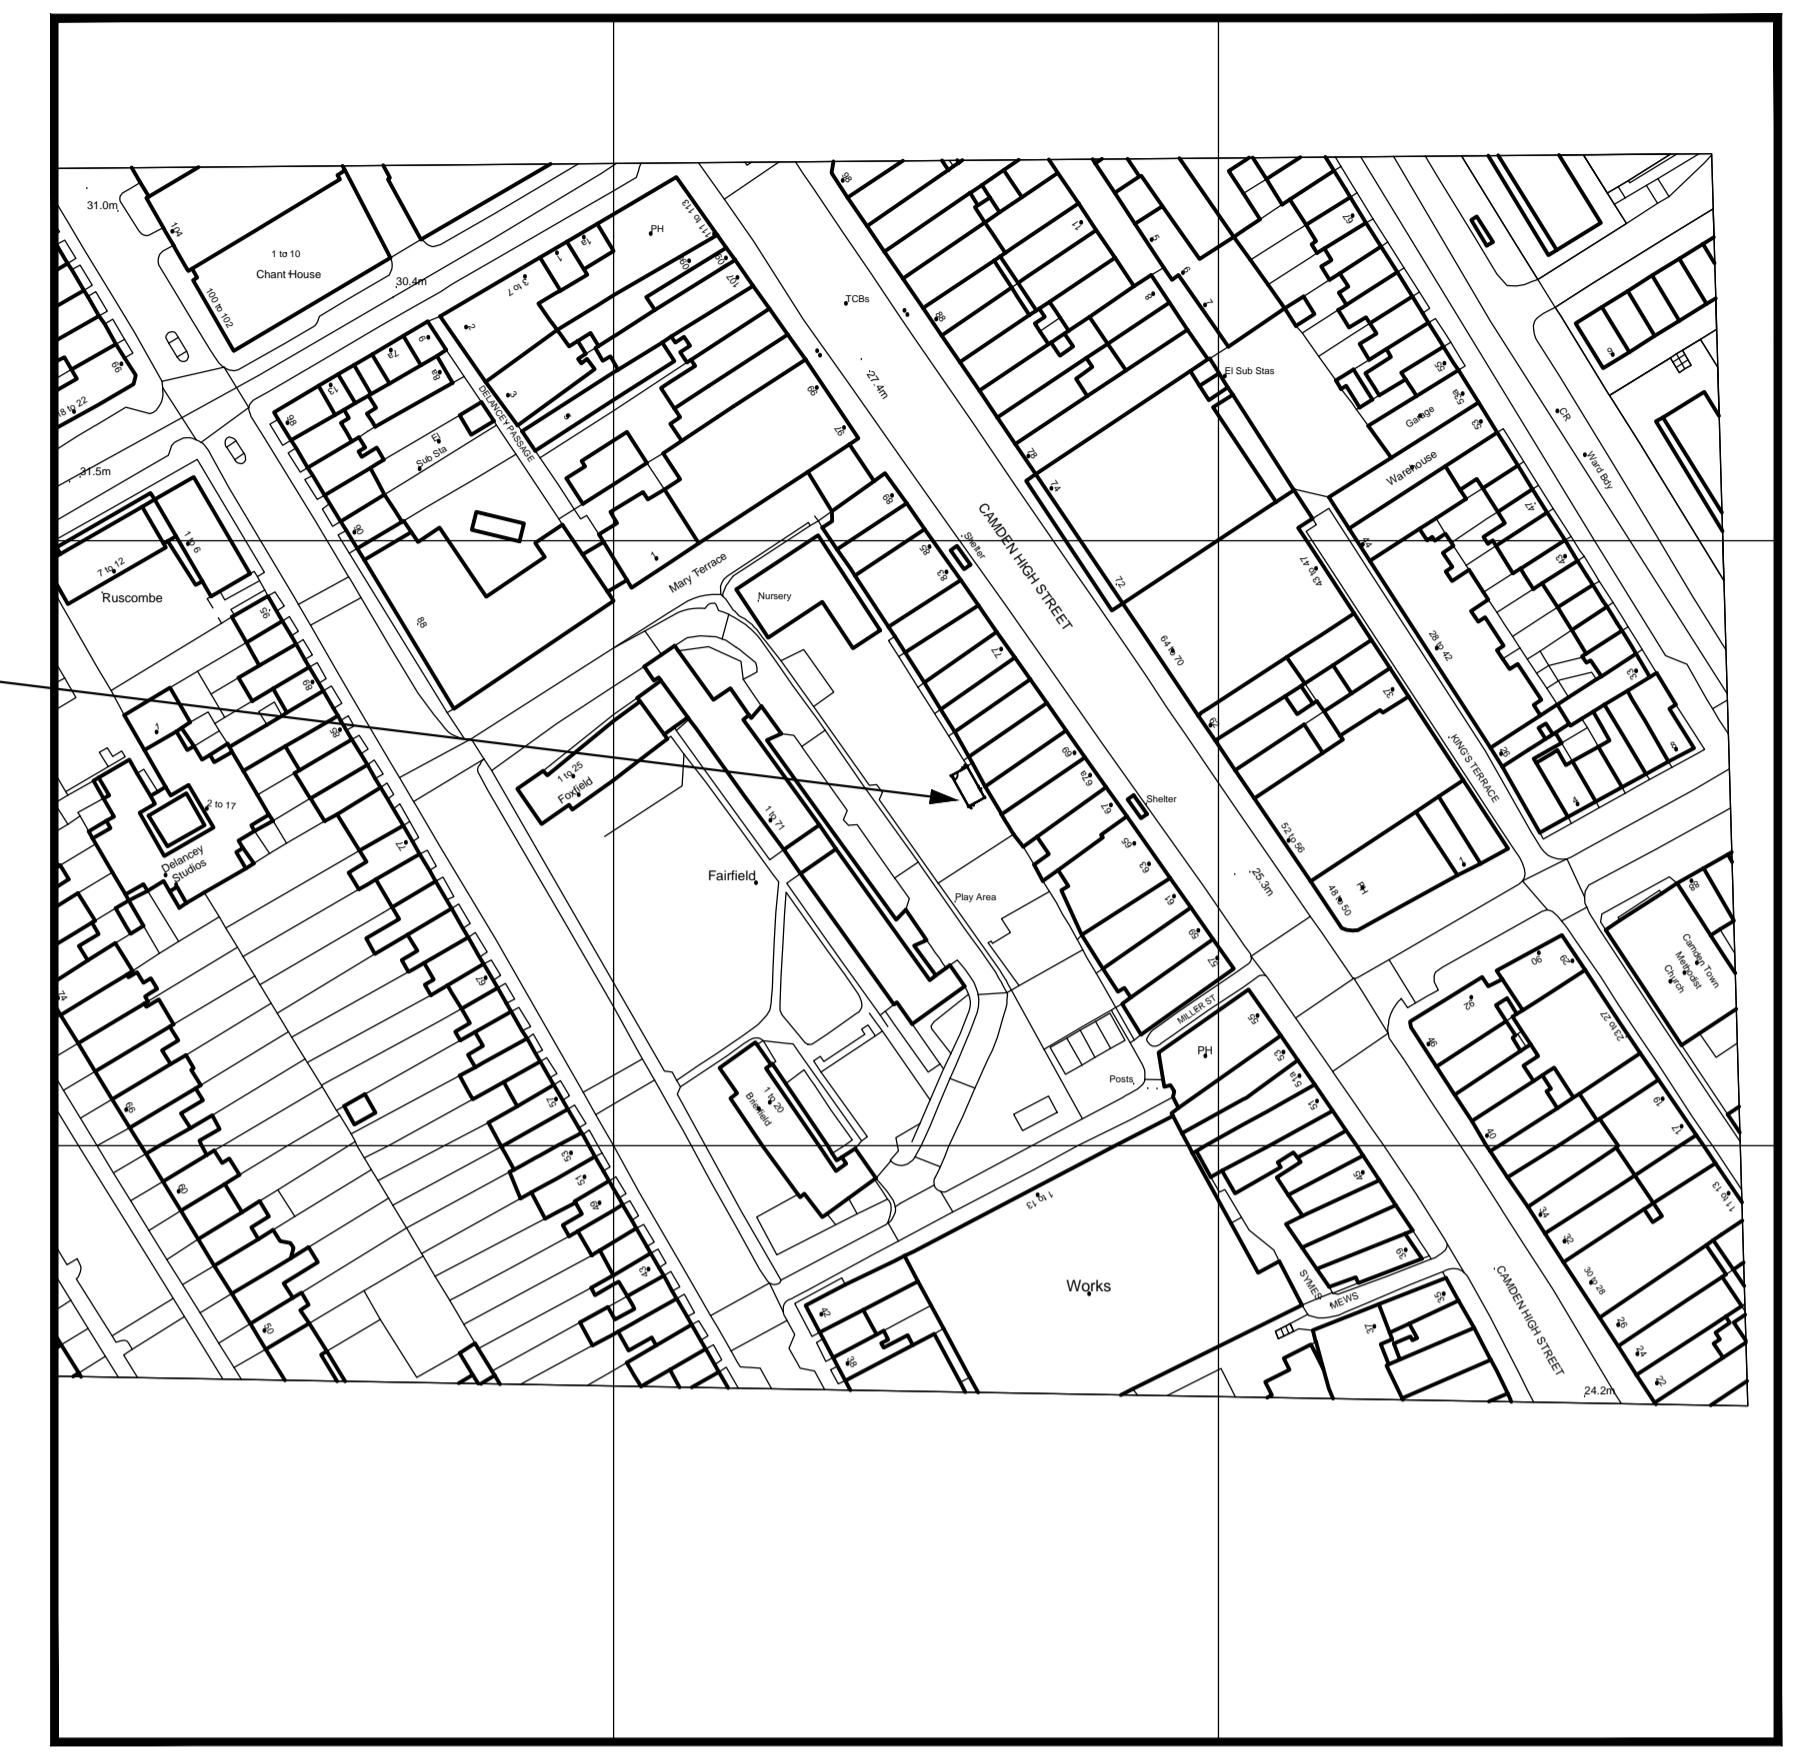

© Crown Copyright 2006
Reproduction in whole or in part is prohibited
without the prior permission of Ordnance Survey.

LOCATION PLAN
scale 1:1250

© Portakabin Limited 2000
This drawing is the property of Portakabin Limited.
It must not be copied or reproduced or divulged
to anyone without written permission.

Portakabin	Total Solutions
Proposed Temporary Portakabin Offices for PACE at Fairfield Play Centre Mary Terrace, Camden London, NW1 7LR	
Date: 6th July 2016	
Scale : 1:200 & 1:1250	
Drawing Number	TSED220131887