



ACCREDITED DETAIL	-
ROBUST DETAIL	NEAREST E-WT-2.6

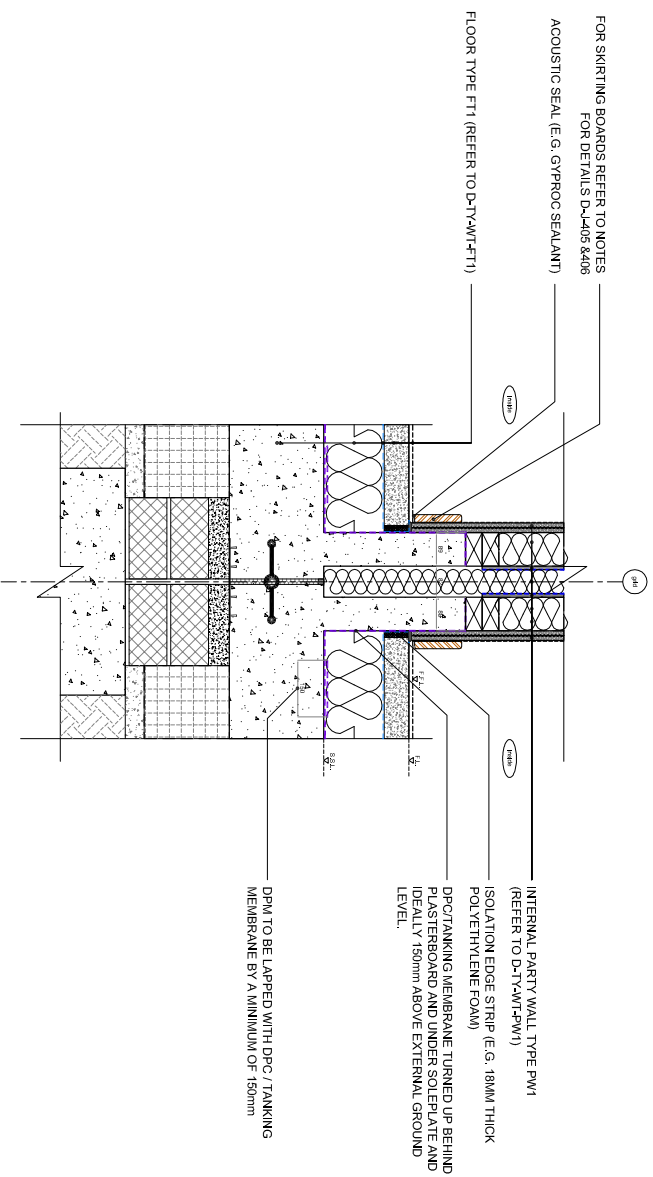

NOTE: THIS DETAIL IS TO BE READ IN CONJUNCTION WITH S.E. DETAIL 12-0083/C/751 SECTION L-L & H-H (REV C9)

Example location: (L00 GL 2)
DETAIL - Block B2 - D-J-WT-401 - Party Wall Type WT-PW1 / Ground Floor WT-FT1


ACCREDITED DETAIL	-
ROBUST DETAIL	NEAREST E-WT-2.6

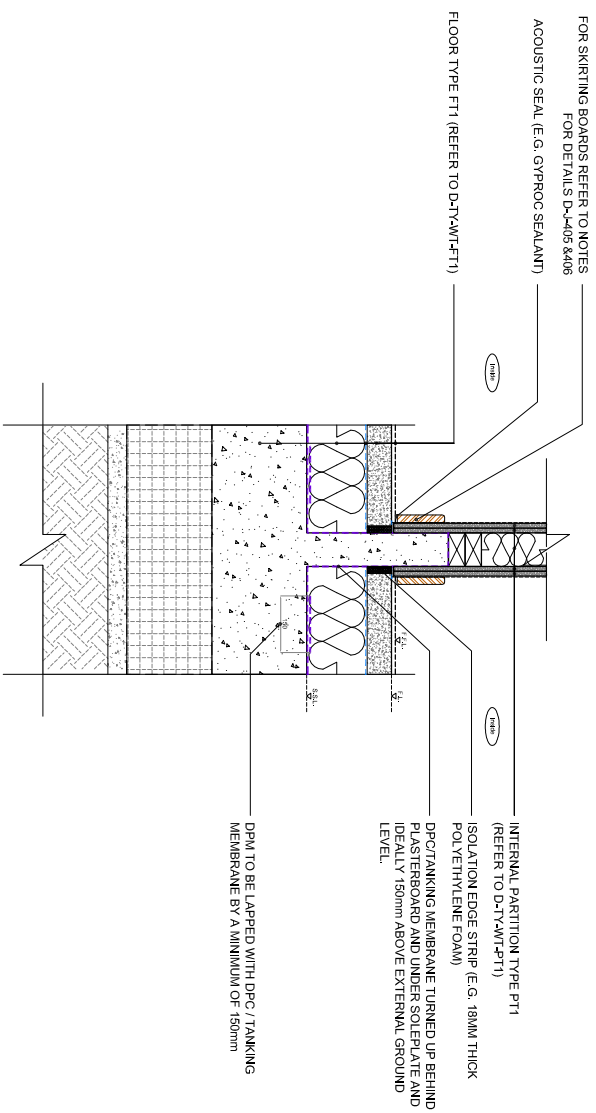

NOTE: THIS DETAIL IS TO BE READ IN CONJUNCTION WITH S.E. DETAIL 12-0083/C/761 SECTION I-I (REVISION C2)


Example location: (L00 GL)
DETAIL - Block B2 - D-J-WT-403 - Partition Type WT-PT1 / Ground Floor WT-FT1

ACCREDITED DETAIL	-
ROBUST DETAIL	NEAREST E-WT-2.3

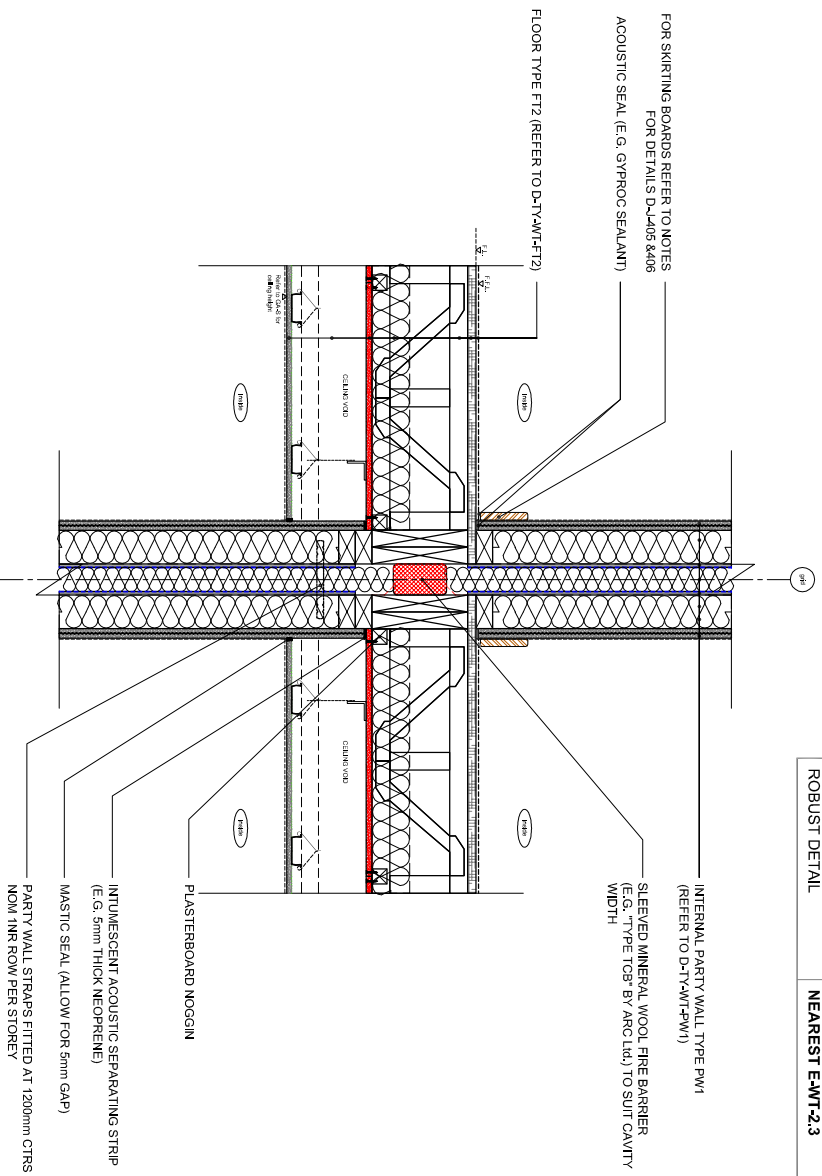

Example location: (L02, L02 GL 2)
DETAIL - Block B2 - D-J-WT-402 - Party Wall Type WT-PW1 / Intermediate Floor WT-FT2

ACCREDITED DETAIL	-
ROBUST DETAIL	-

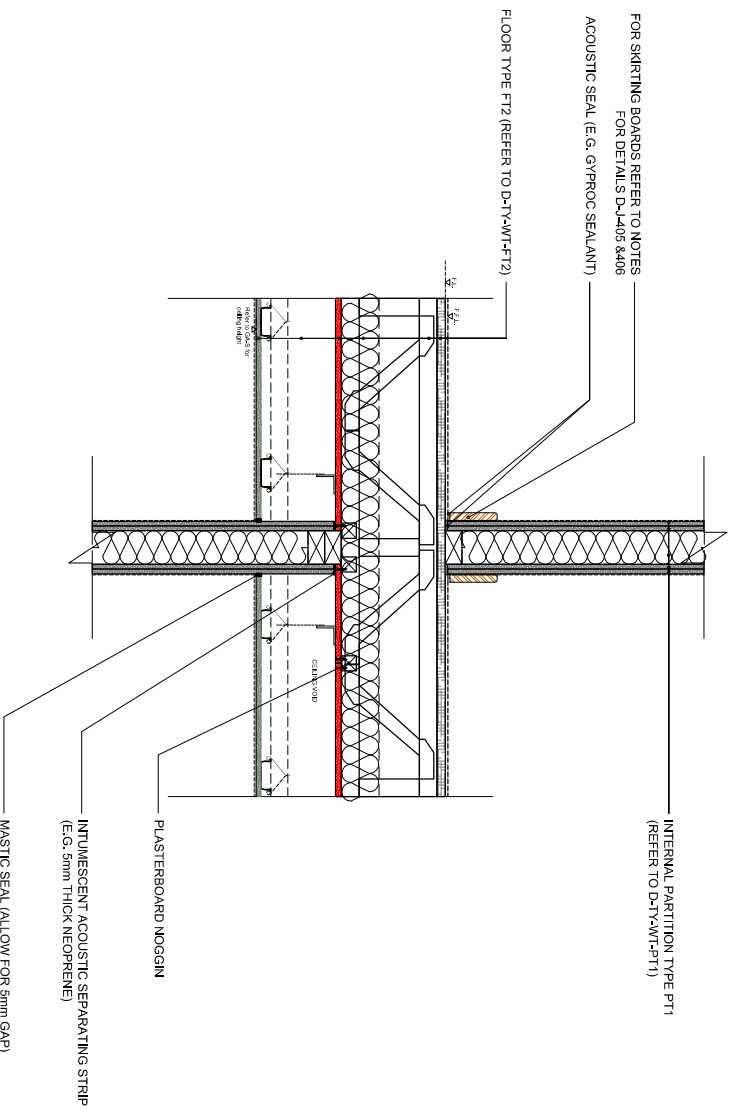

Example location: (L01, L02 GL)
DETAIL - Block B2 - D-J-WT-404 - Partition Type WT-PT1 / Intermediate Floor WT-FT2

Rydor ALAN CAMP ARCHITECTS

Alan Camp Architects LLP, 48 Upper Street, London, SE1 0NY
Tel: 020 7593 1000, fax: 020 7593 1001, mail@alancamp.com

CONSTRUCTION

DATE: 06.16
JOB NO: 1962
SCALE: 1:20 @ A3
DRAWING NO: D-J-WT-401 to 404
REV: as below

NOTE: ALL DIMENSIONS TO BE CONSIDERED UNLESS OTHERWISE STATED. THE DRAWING IS TO BE USED IN CONJUNCTION WITH THE CONTRACT DOCUMENTS. THE DRAWING IS NOT TO BE USED FOR ANY OTHER PURPOSES WITHOUT THE WRITTEN PERMISSION OF ALAN CAMP ARCHITECTS.

REV.	DATE	DESCRIPTION	ISSUED BY	CHECKED BY
C1	03.06.16	First Issue for CONSTRUCTION	DWW	RR