




basement 1:50

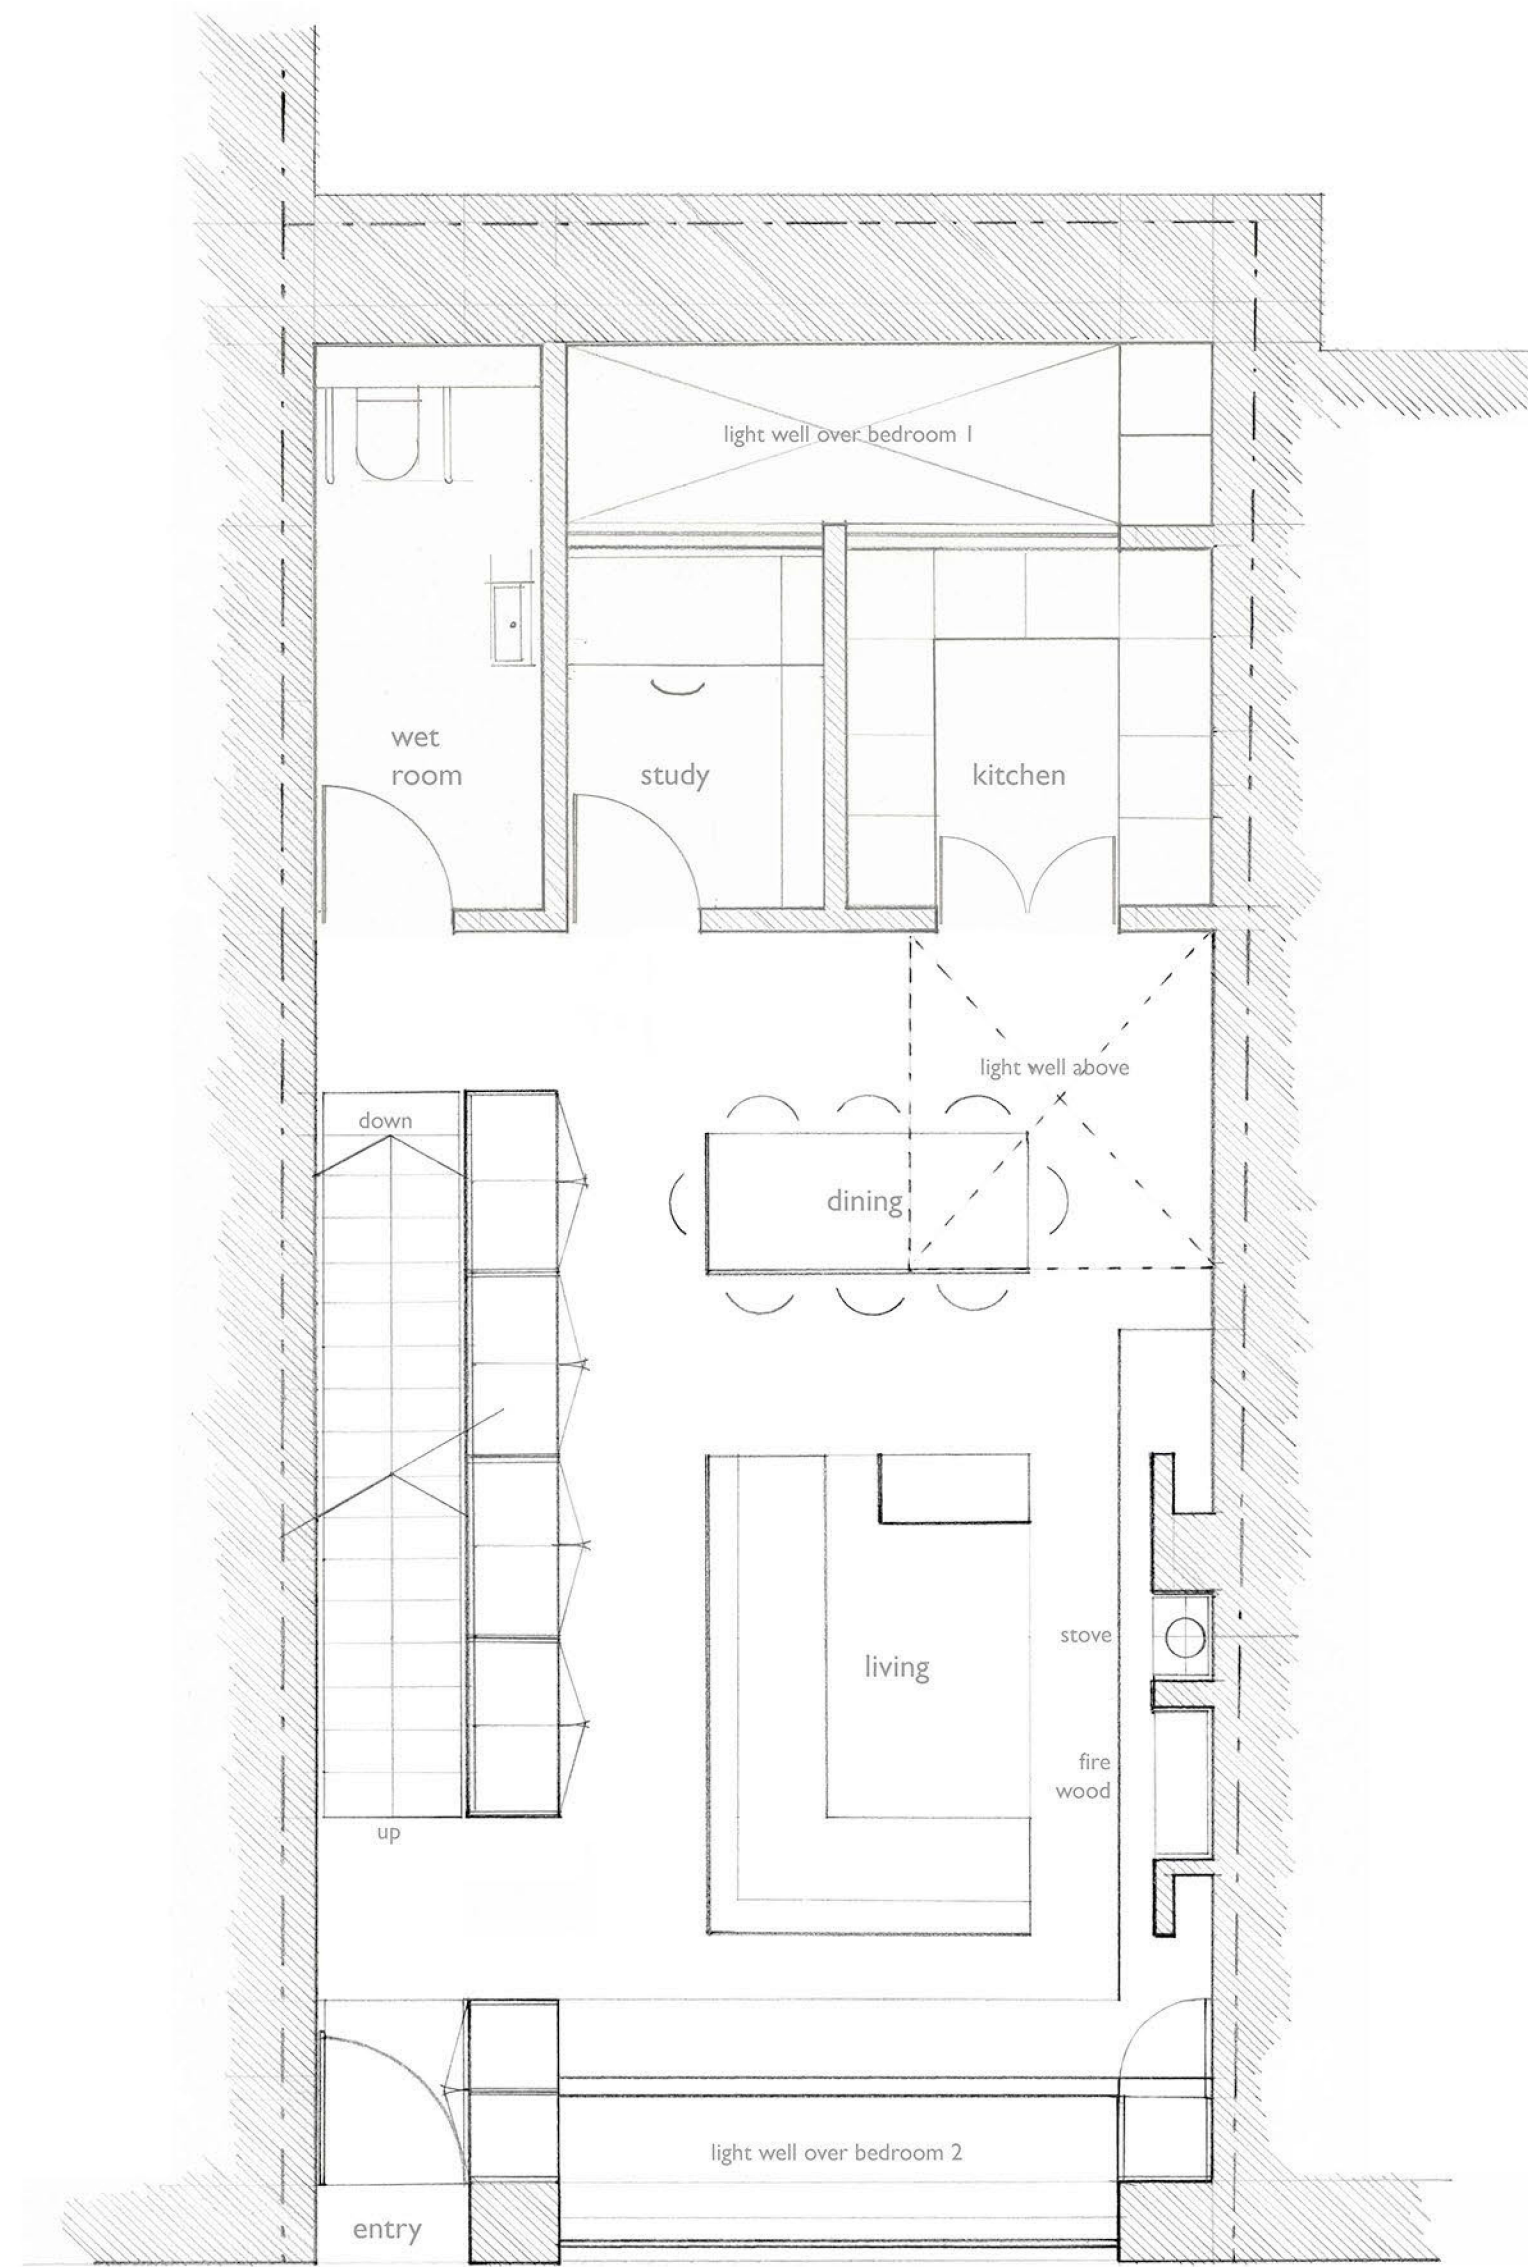


ground 1:50

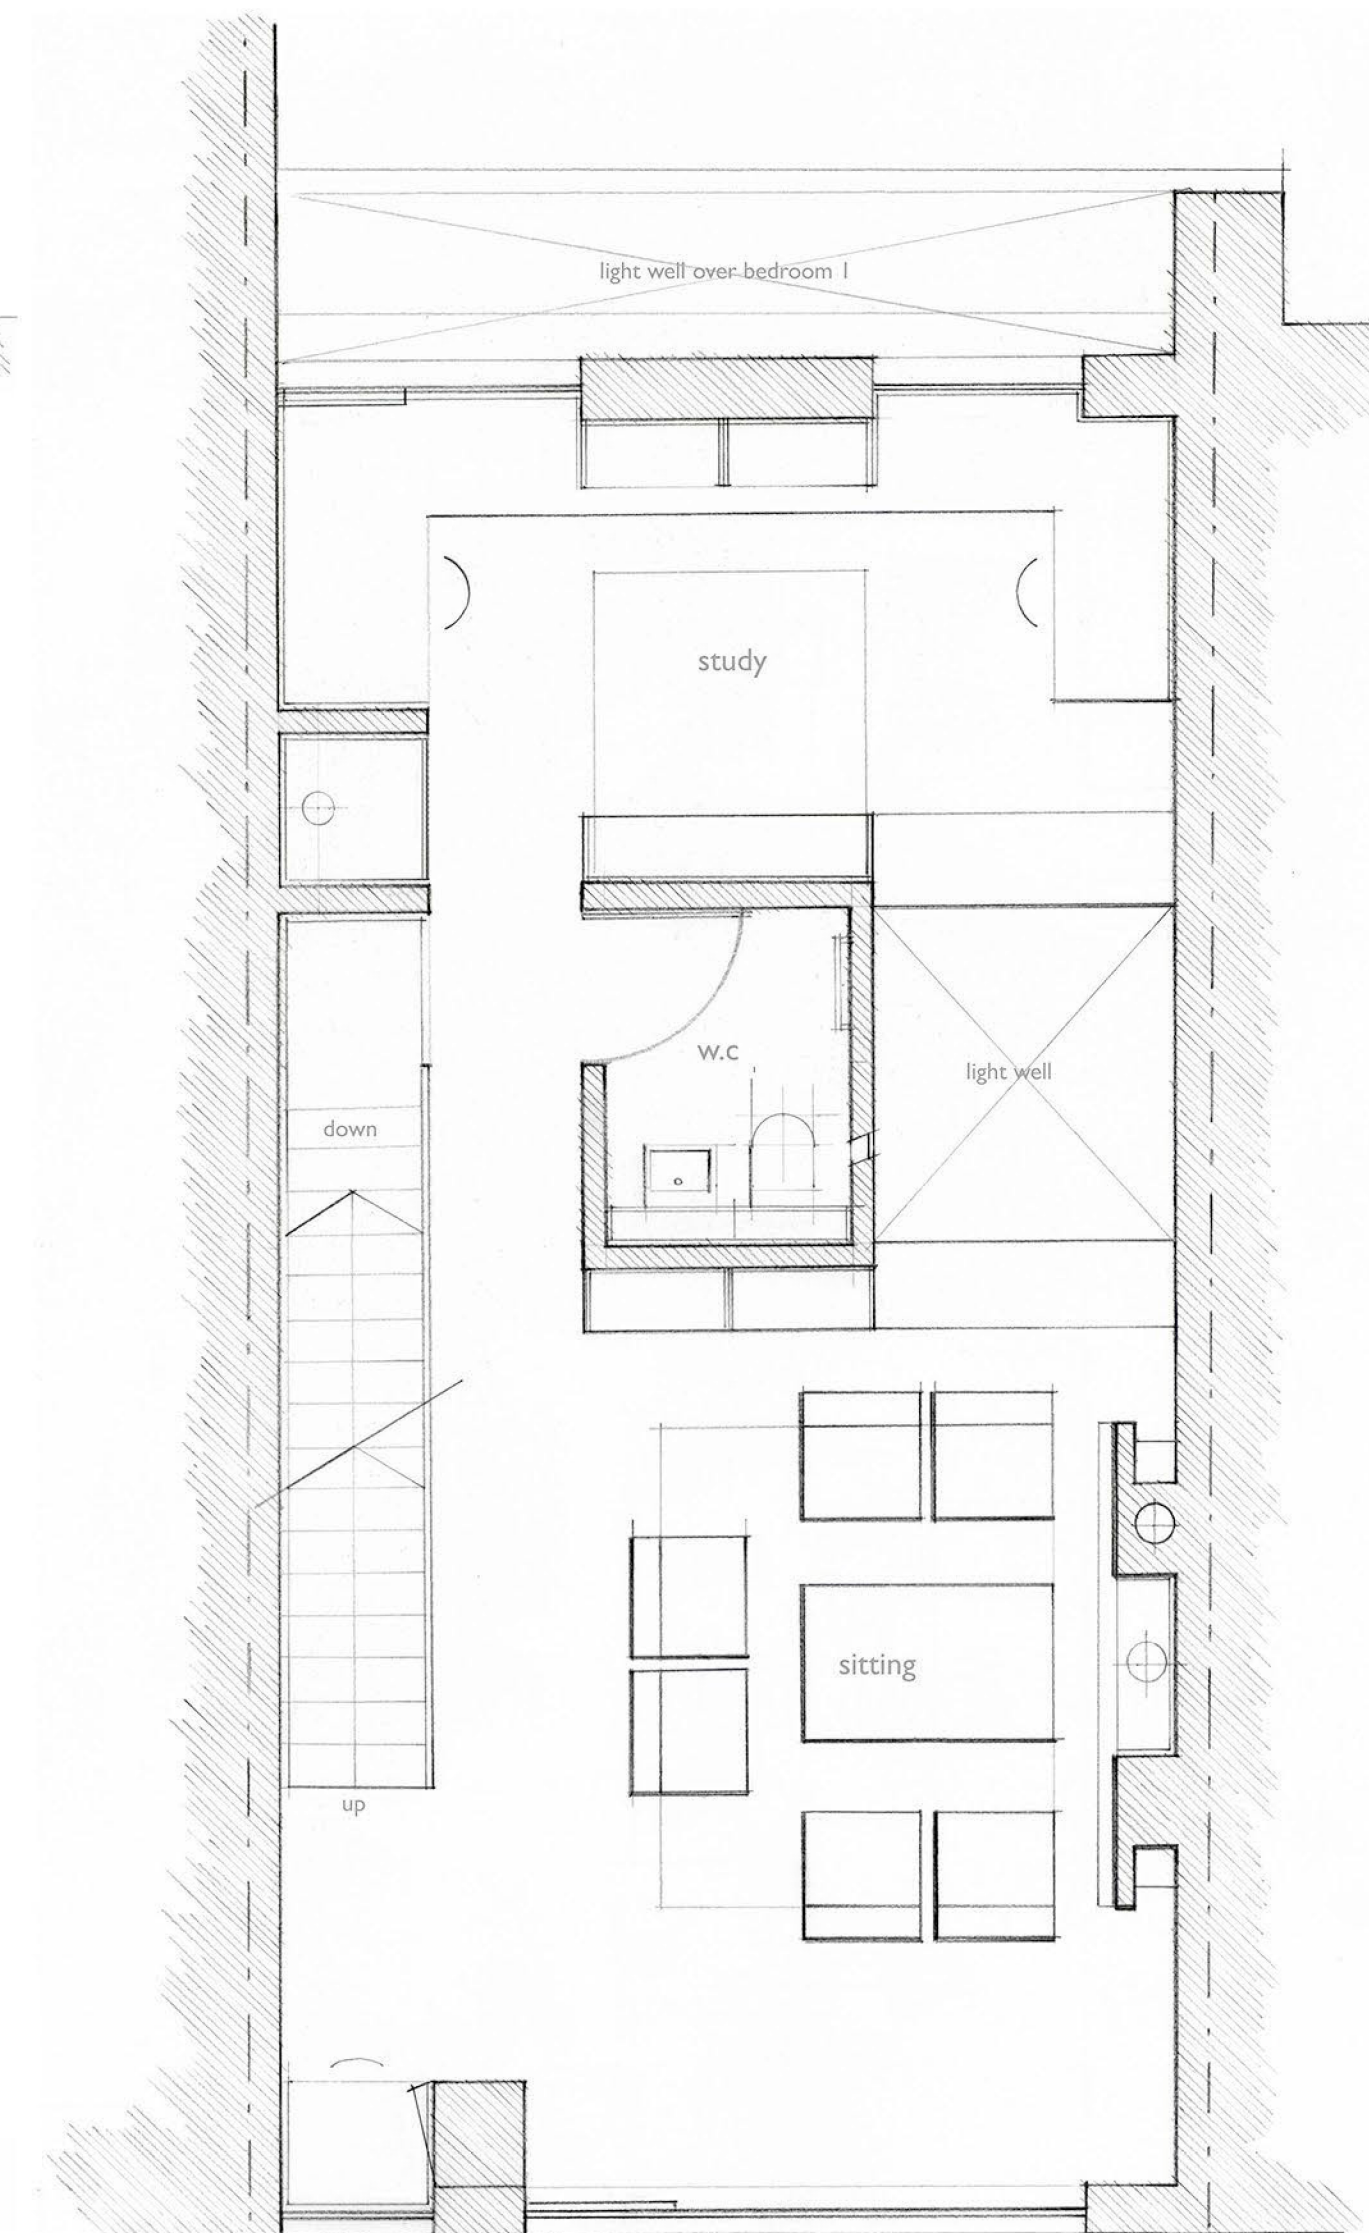

first 1:50



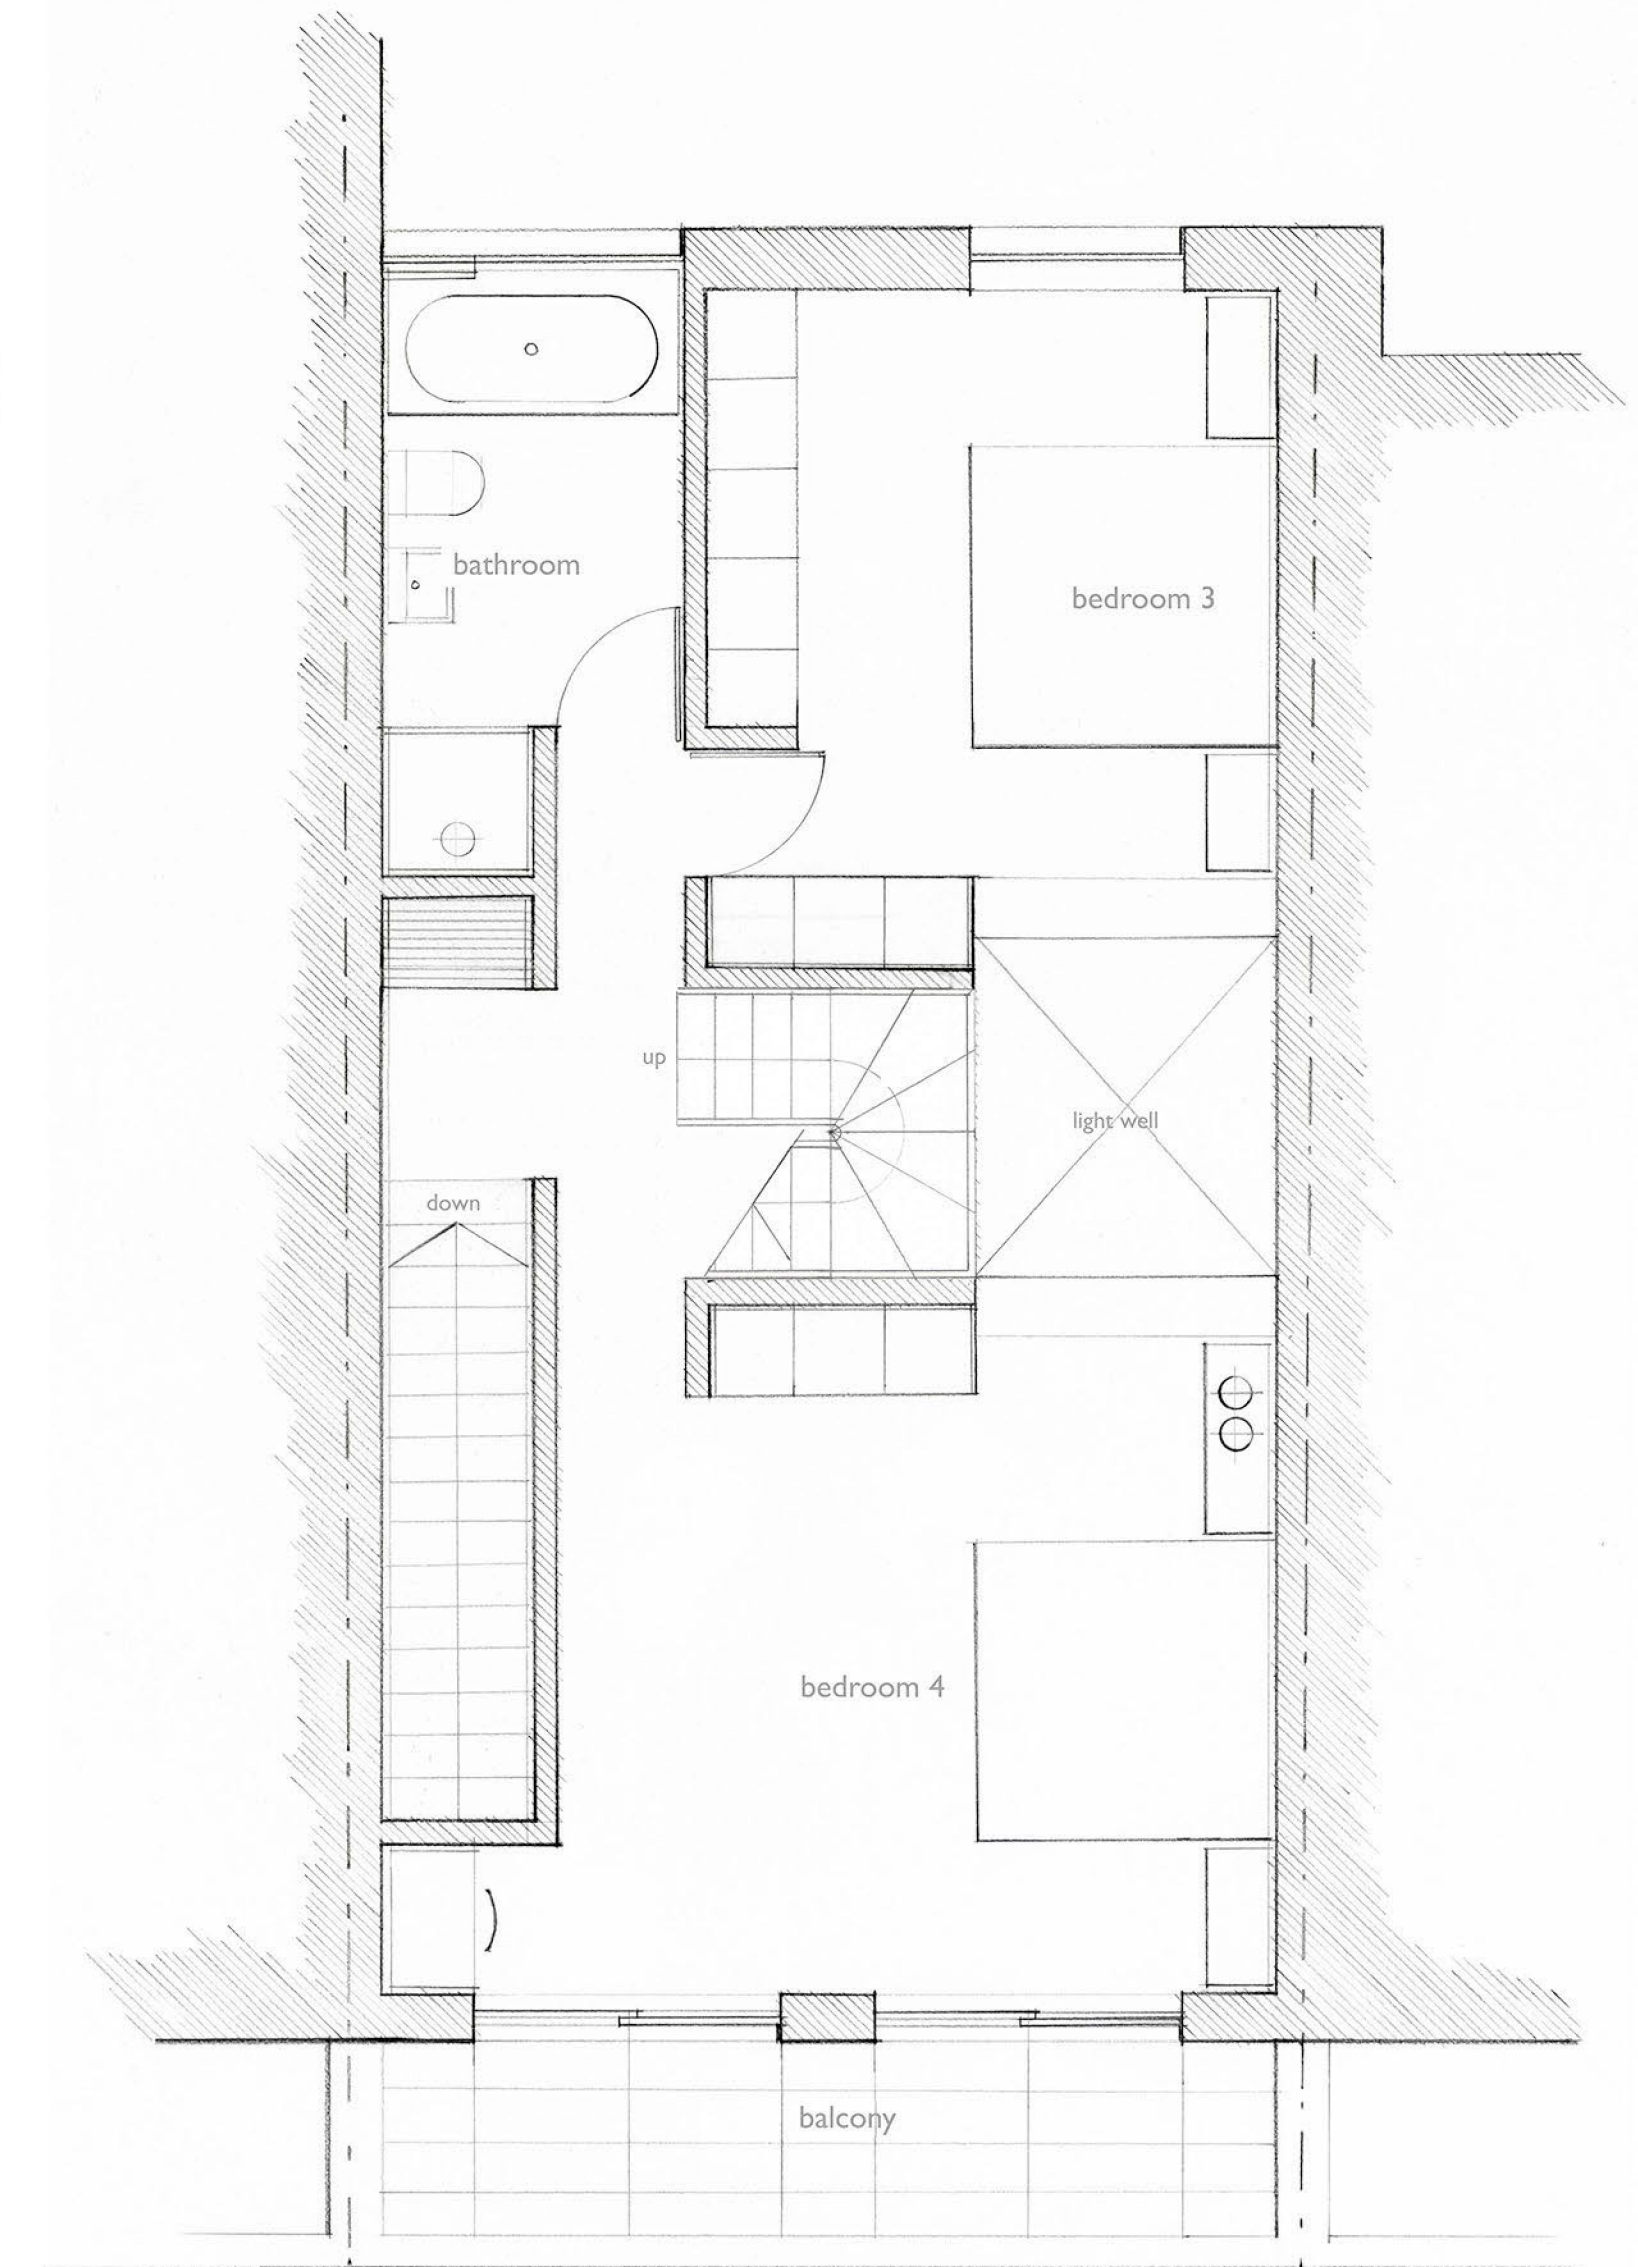


second 1:50

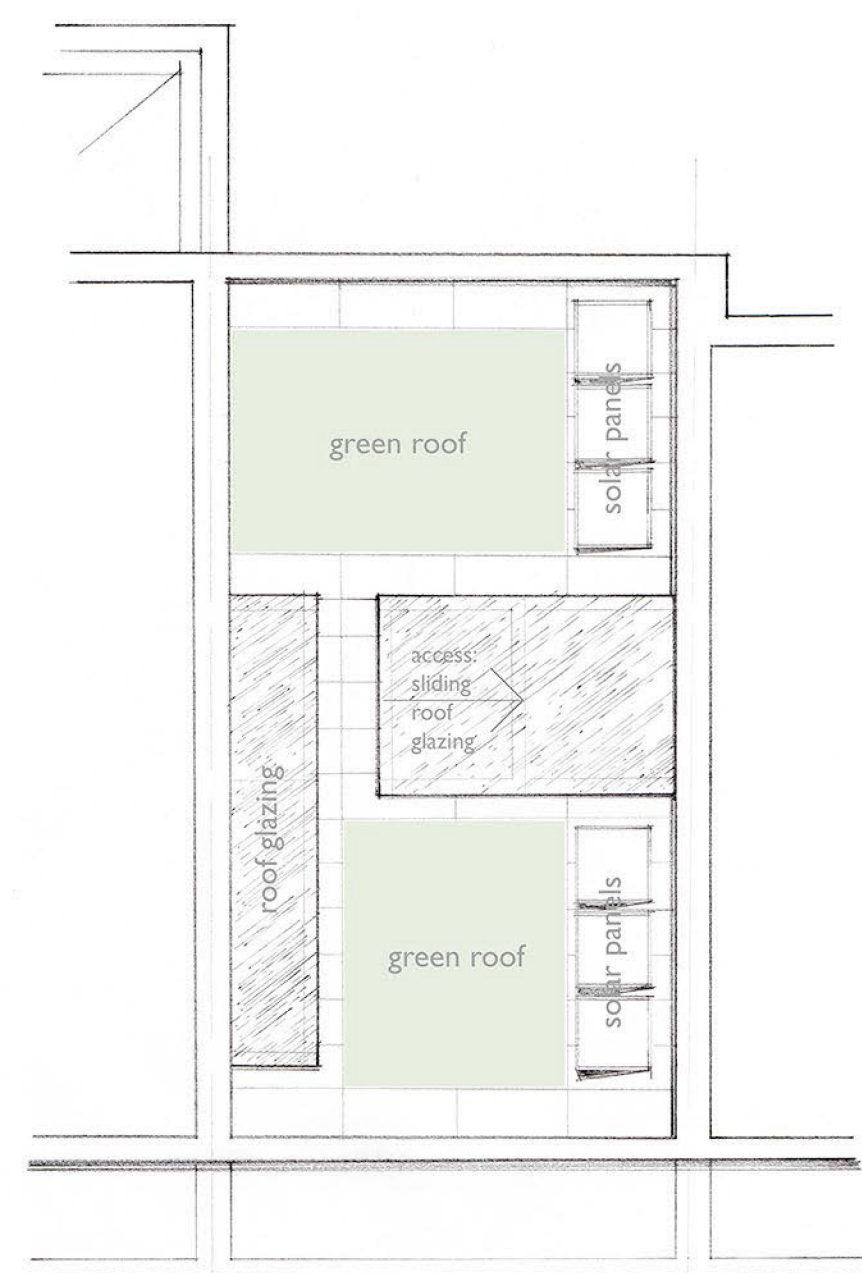

roof 1:100

proposed plans

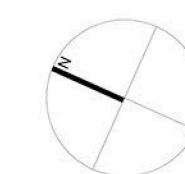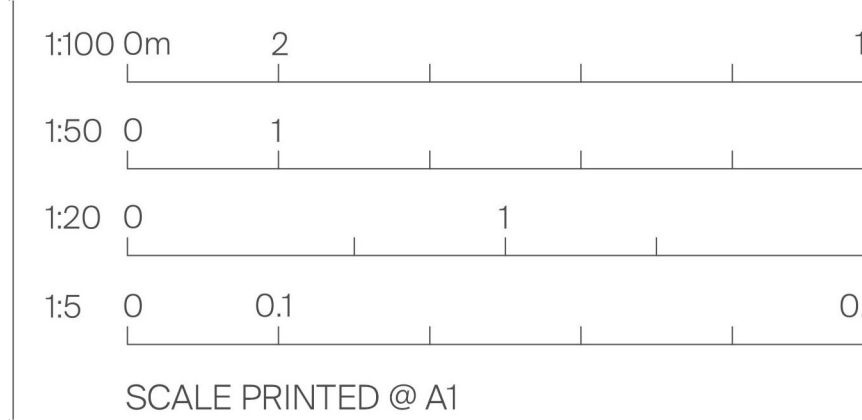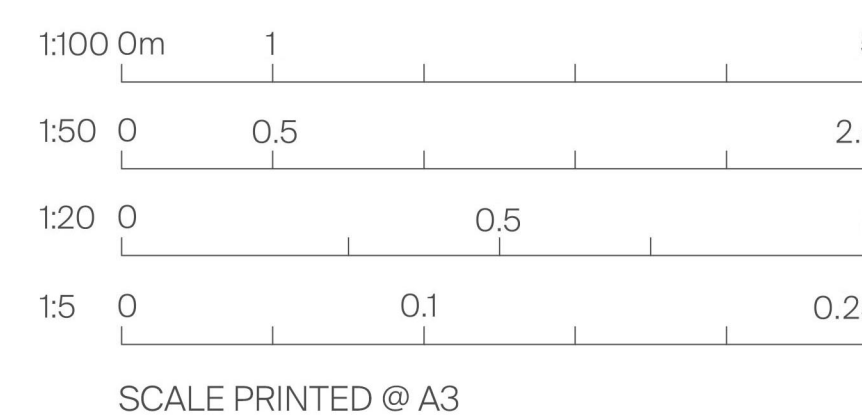

PLANNING

Title: PROPOSED PLANS
 Drawing Number: 115_A1200
 Rev: 01
 Issued: 11.03.13
 Scale: 1:50/ 1:100 @ A1
 Project: 27 King's Mews
 London WC1N