


27 KING'S MEWS

ground


27 KING'S MEWS

first


existing plans

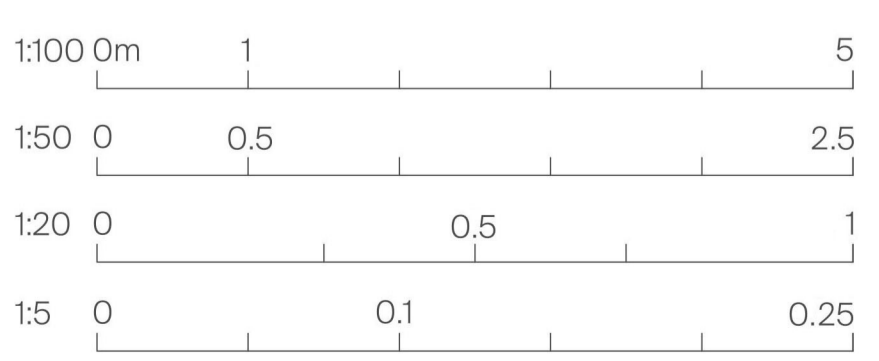

SCALE PRINTED @ A3

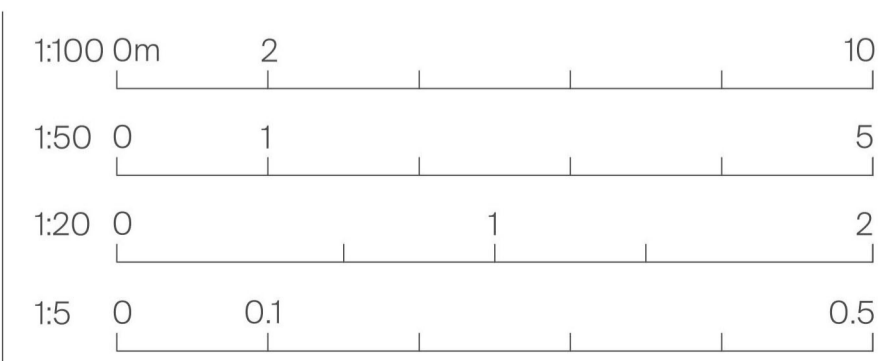

SCALE PRINTED @ A1

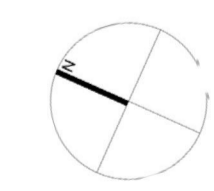

PLANNING

Title: EXISTING PLANS
 Drawing Number: I16_S1200
 Rev: 00
 Issued: 30.06.16
 Scale: 1:50 @ A1
 Project: 27 King's Mews
 London WC1N