

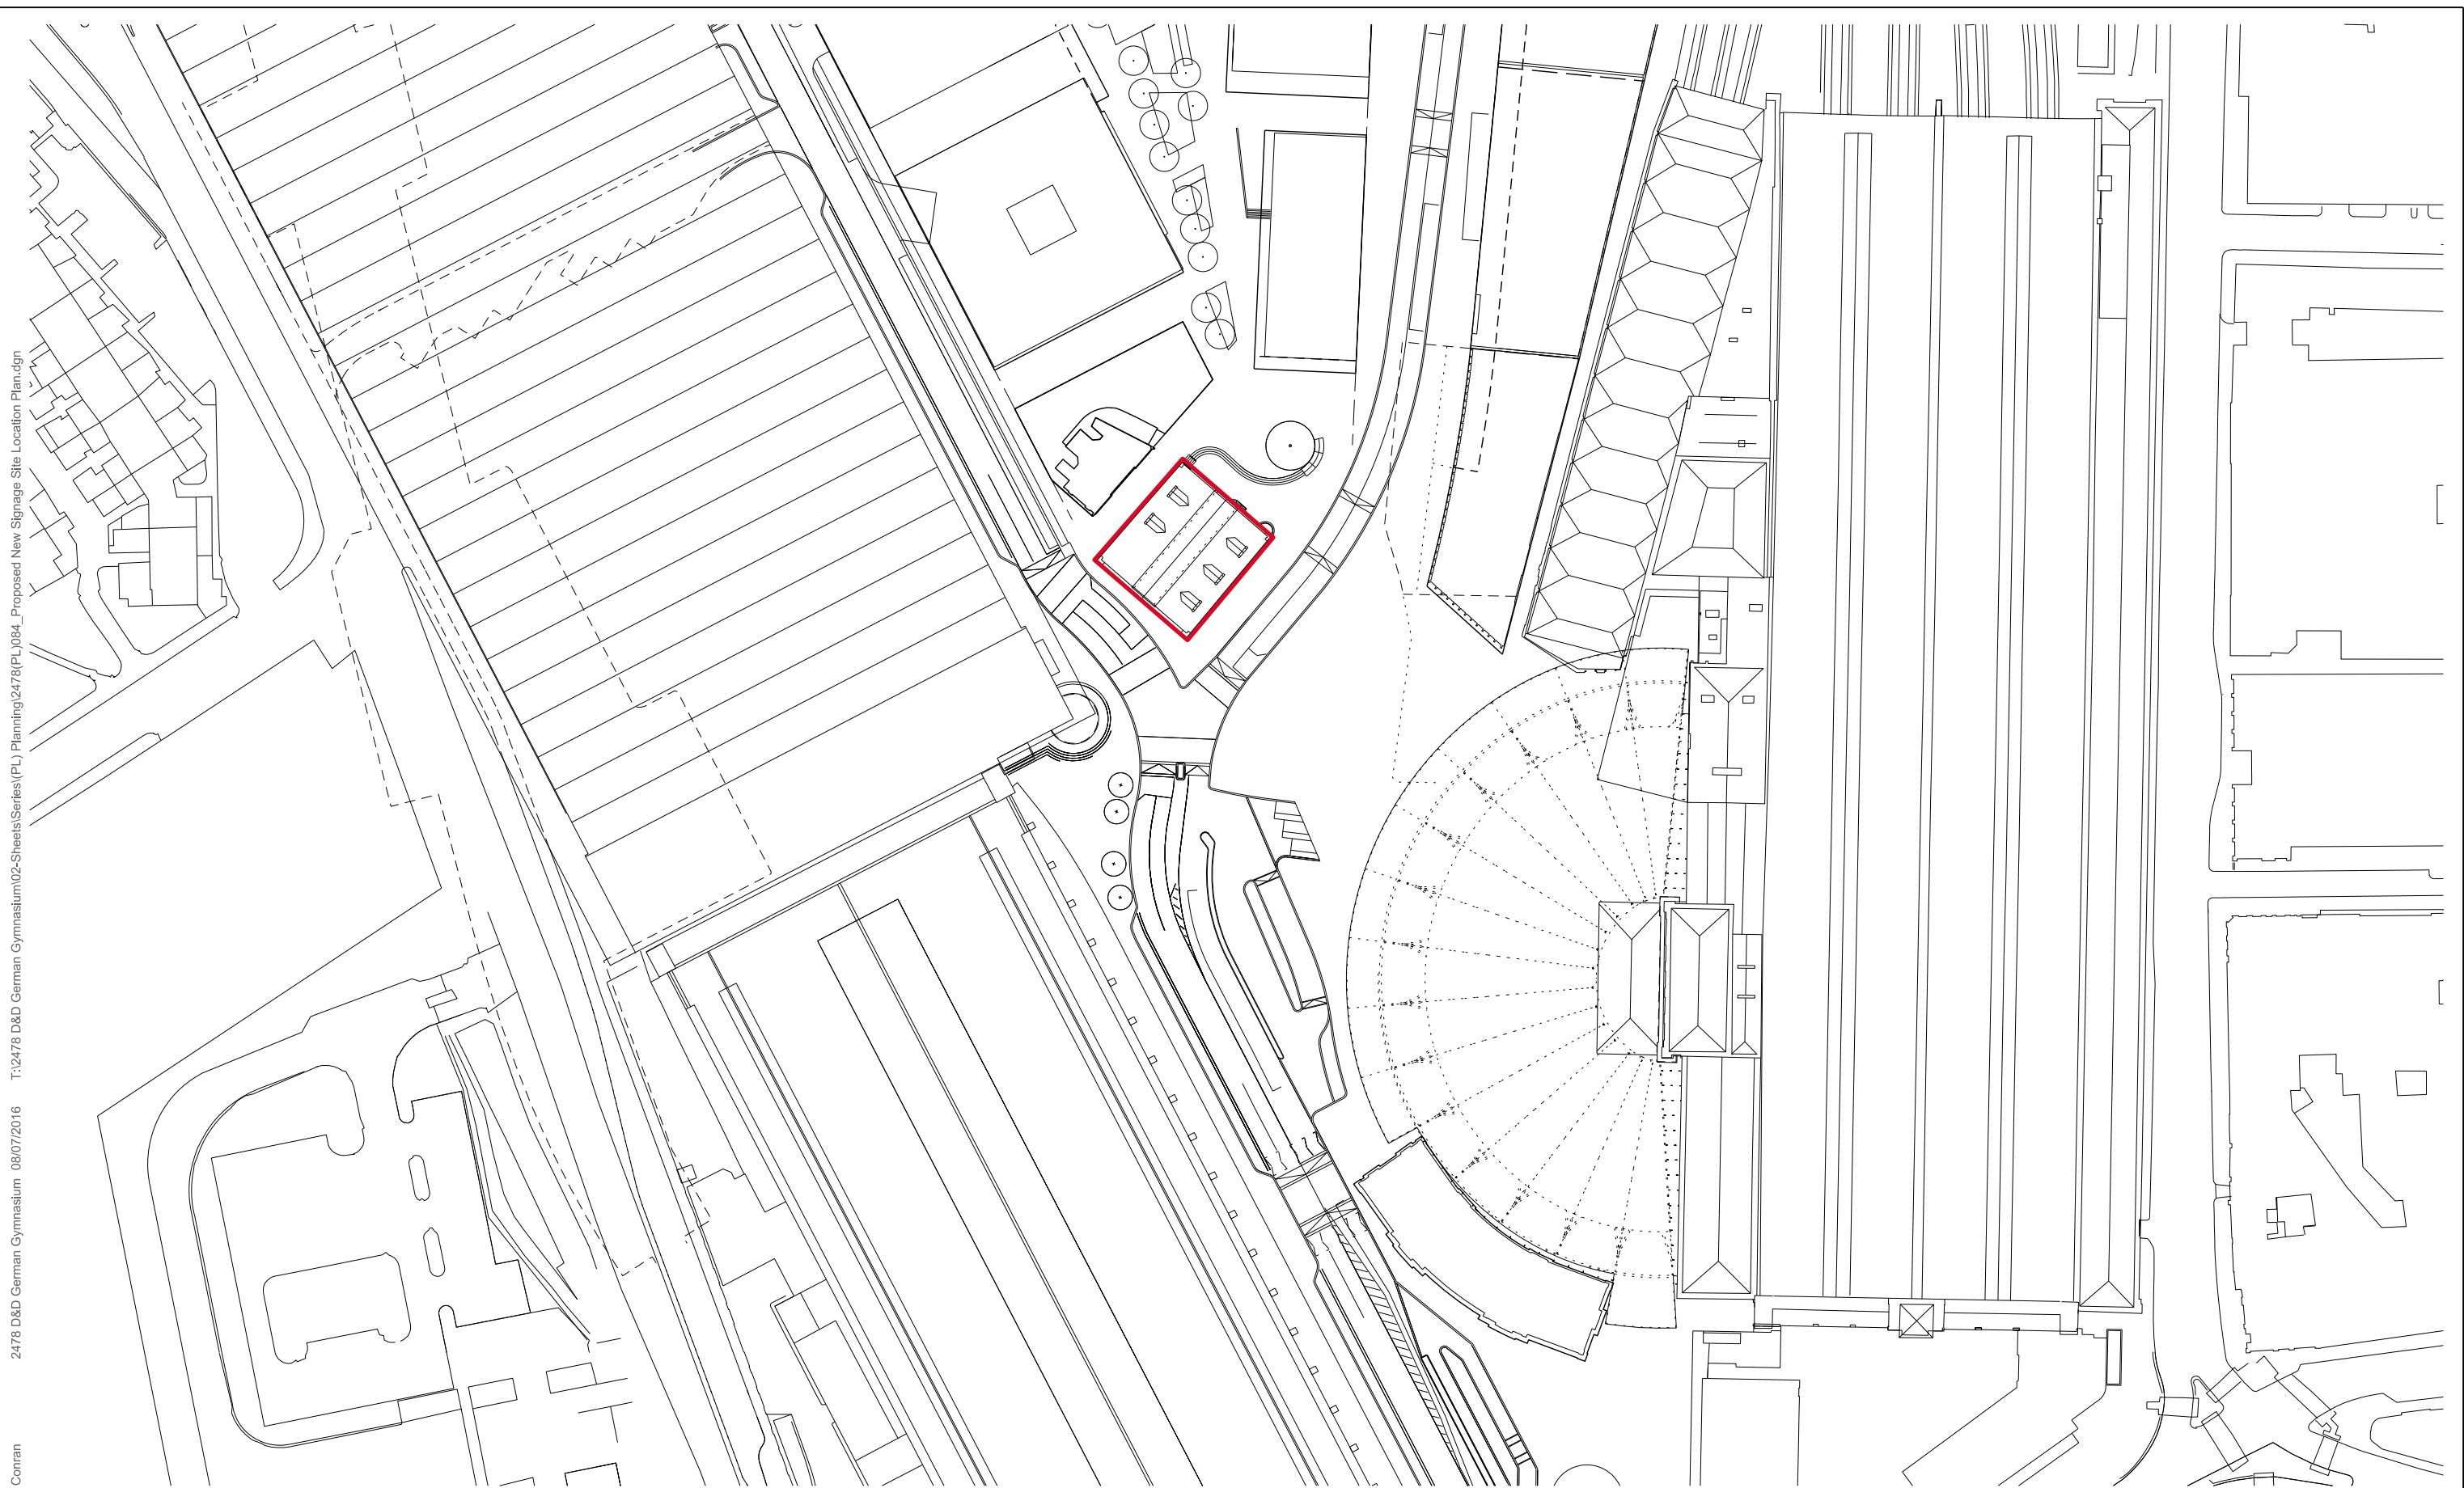


2478 D&D German Gymnasium 08/07/2016 T:\2478 D&D German Gymnasium\02-Sheets\Series(PL) Planning\2478(PL)084_Proposed New Signage Site Location Plan.dgn
 Conran

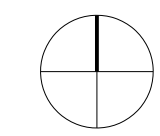

All dimensions must be checked on site and not scaled from this drawing. © Conran and Partners Limited

Rev	Date	Reason	By	Checked	Rev	Date	Reason	By	Checked	Notes
00	07.07.16	Addition of New Signage - For Planning	SM	TN						
01	08.07.16	For Advertising Consent	SM	TN						

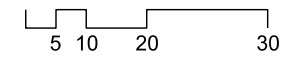

Project: D&D German Gymnasium
 Client: D&D London
 Drawing title: Proposed New Signage
 Site Location Plan
 Scale 1:1250 @ A3 Date: 07.07.16 Drawn by: SM
 Project number: 2478 Drawing No: (PL)084 Rev: 01
 Status: For Planning Checked by: TN

CONRAN+ PARTNERS
 LONDON OFFICE
 Conran Building
 22 Shad Thames,
 London SE1 2YU
 Telephone +44 (0) 20 7403 8899
 Email cp@conran.com