


notes
1. THIS DRAWING IS TO BE READ IN CONJUNCTION WITH ALL RELEVANT ARCHITECTS AND ENGINEERS DRAWINGS AND THE SPECIFICATION.

PRIMARY STEEL BEAMS BENEATH SKYLIGHT.
SECONDARY STRUCTURE PROPPING SKYLIGHT
OMITTED FOR CLARITY.

ASSUMED CONCRETE
ENCASED STEEL BEAMS
BELOW.

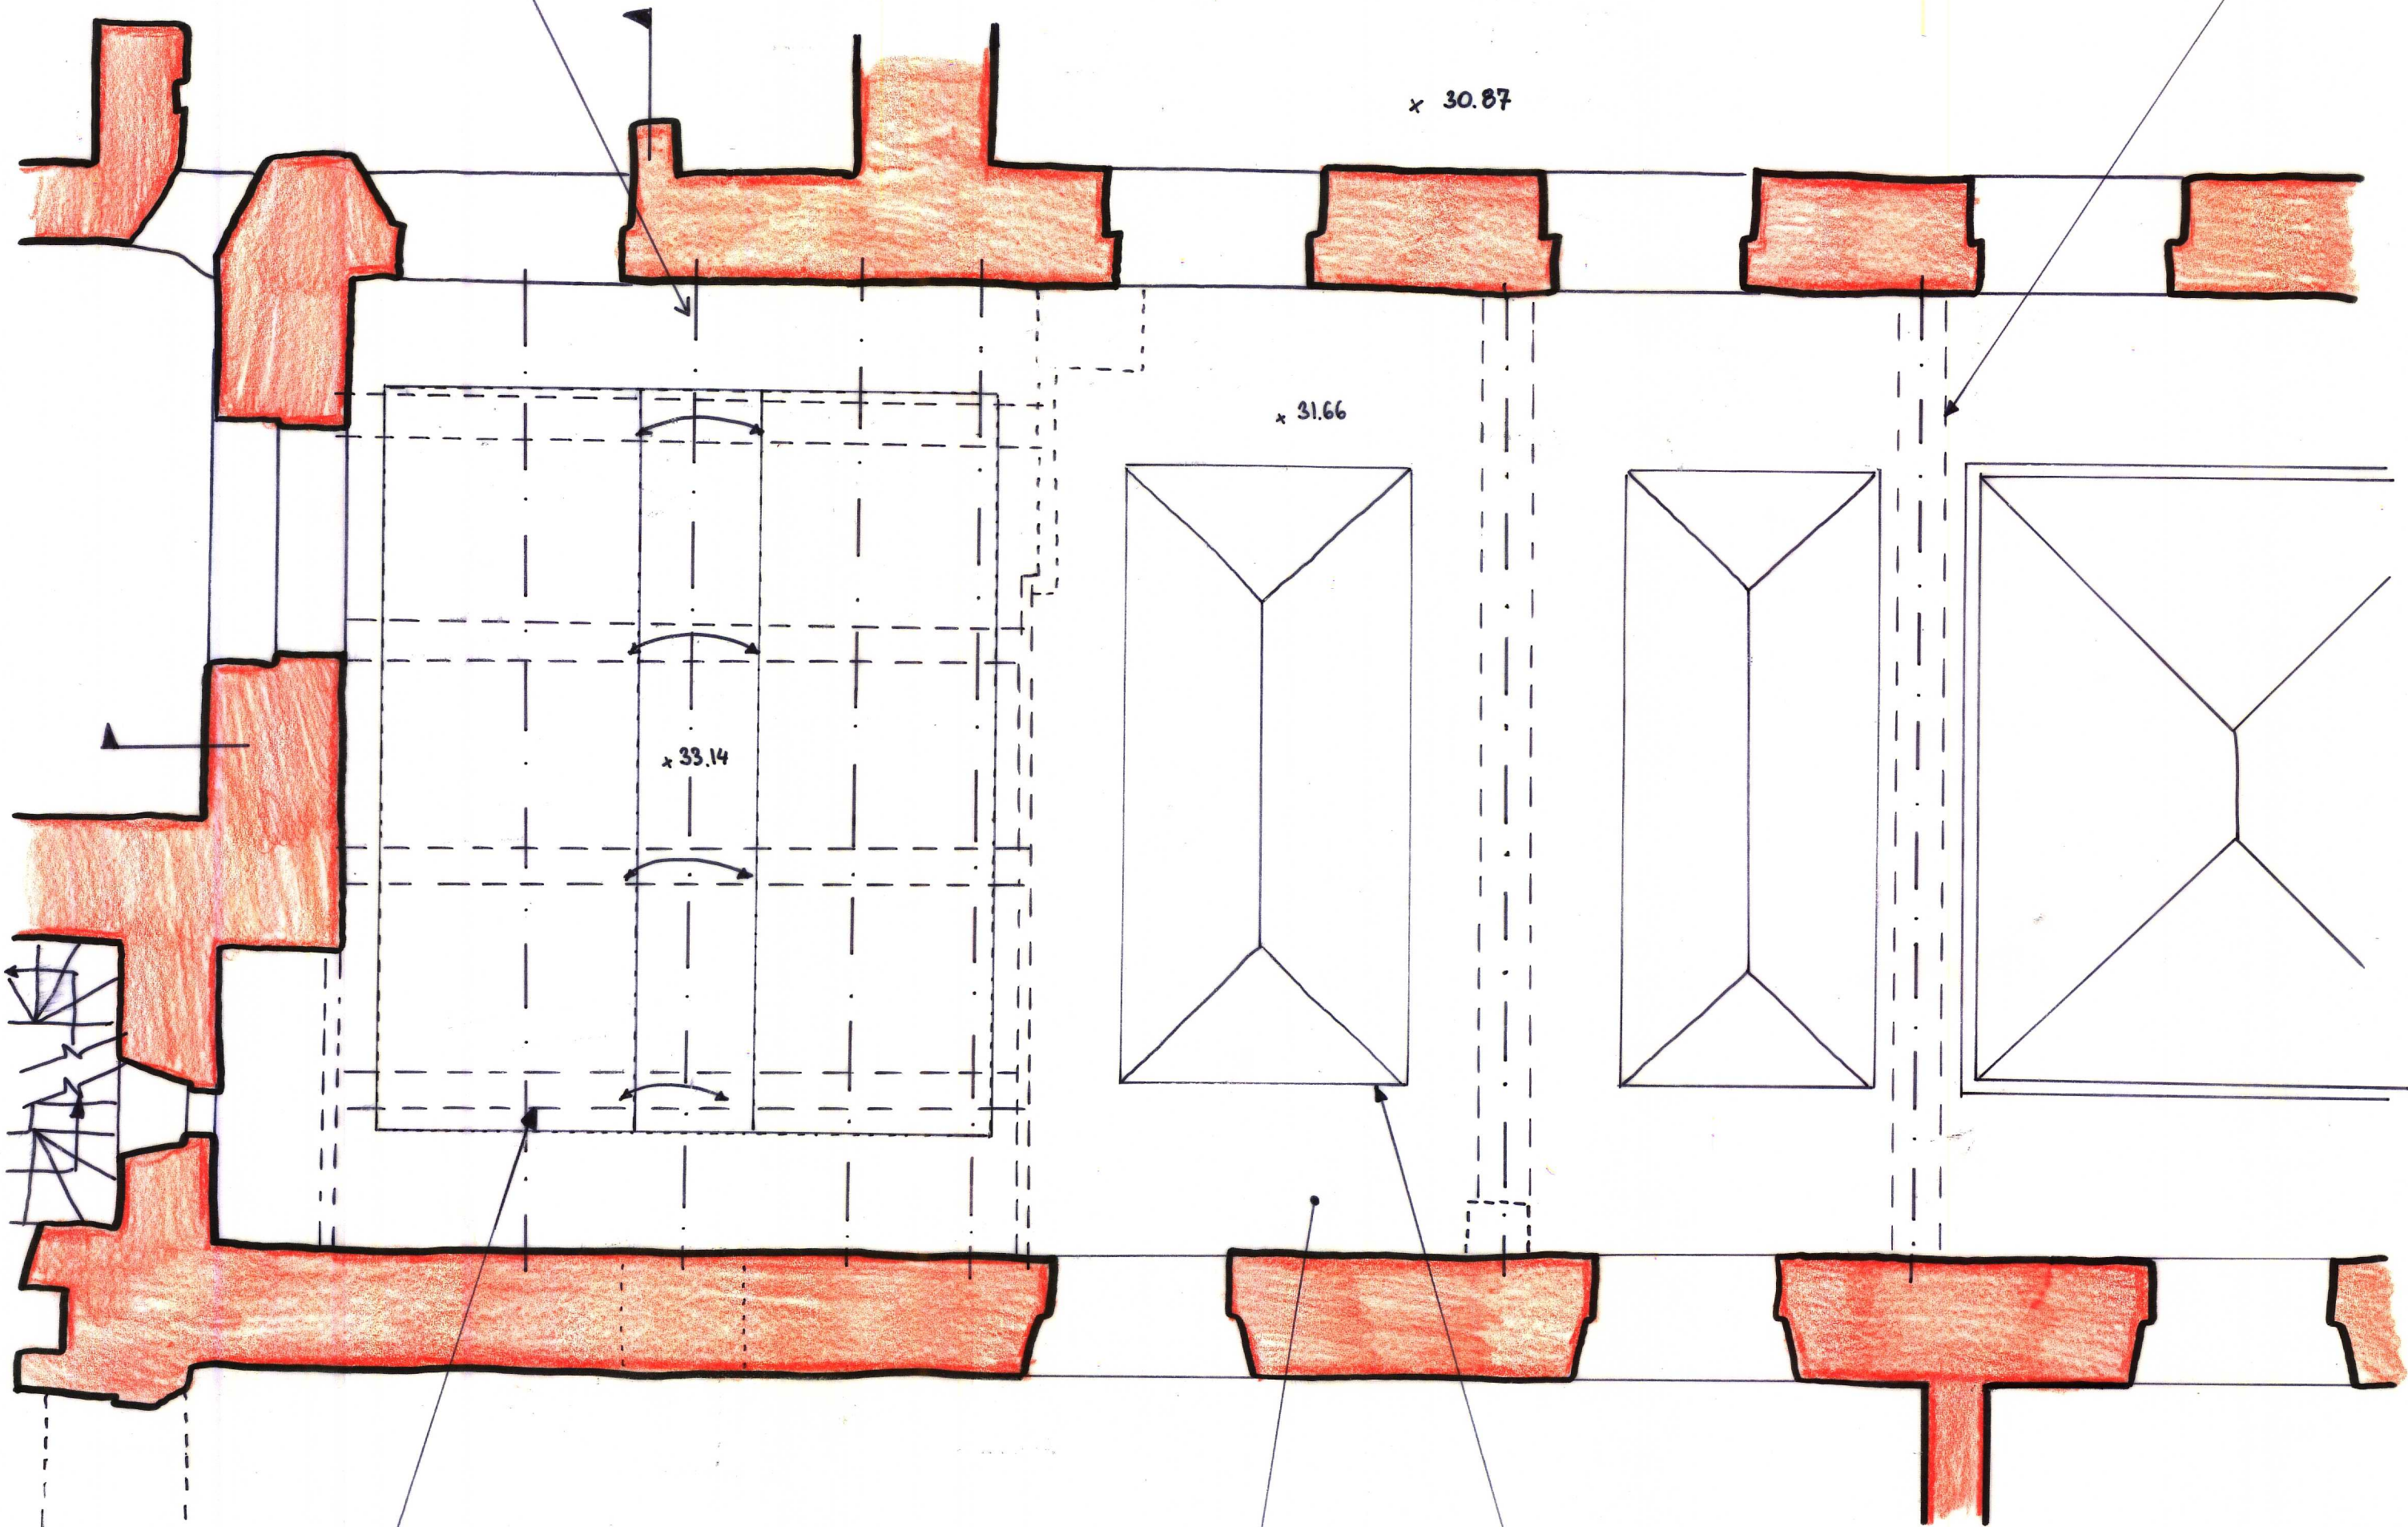

ASSUMED GLAZED BRICK
AND ARCHED CONCRETE
SKYLIGHT

ASSUMED RC
ROOF

STEEL AND GLASS
SKYLIGHT.

10.5.16 ISSUED FOR DISCUSSION. *RG*

job
**BRITISH MUSEUM
WHITE WING
CRAWFORD STAIR**

title
**EXISTING STRUCTURE
LEVEL 03 PLAN**

drawn
RG
date
APR '16
checked
RG
scale (original - A1)
1:50

Alan Baxter

75 Cowcross Street London EC1M 6EL
tel 020 7250 1555
email aba@alanbaxter.co.uk
www.alanbaxter.co.uk

diag. no.
0699/454/16
rev.
-