


NEW STEEL BEAM
SPANNING BETWEEN
HANGAR AND
EXISTING LIFT
SHAFT WALL

NEW STEEL
ANGLE TO
SUPPORT NEW
DECK

NEW TIMBER
JOISTED FLOOR
WITH 18mm
PLY LAYER
SCREWED TO
TOP AND STEEL
STRAPS FOR
LATERAL
STABILITY
AND FULL HEIGHT
BLOCKING.

NEW TIMBER
WALL PLATE

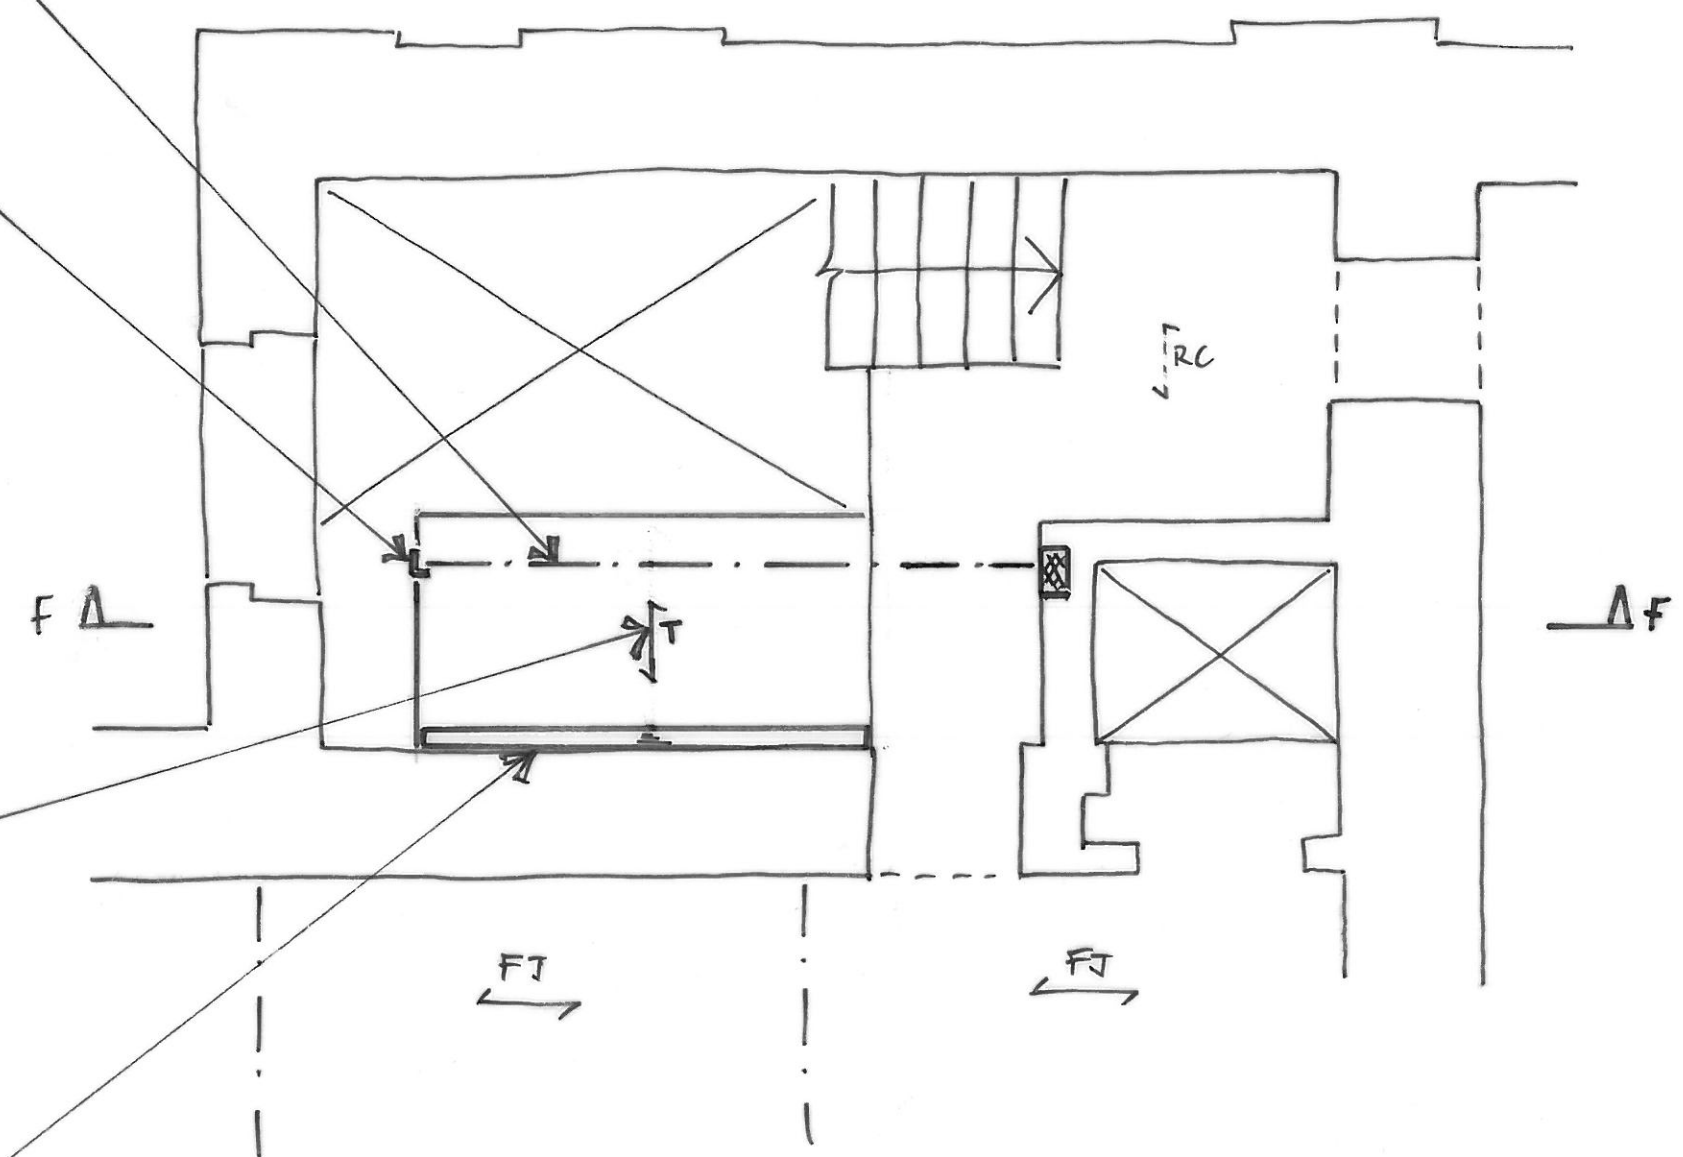

1.6.16 ISSUED FOR PLANNING R

job
BRITISH MUSEUM
WHITE WING

title
PROPOSED STRUCTURE
LEVEL 6 PLANT DECK

drawn LK checked
date MAY '16 scale (original - A3) 1:50

Alan Baxter

75 Cowcross Street London EC1M 6EL
tel 020 7250 1555
email aba@alanbaxter.co.uk
www.alanbaxter.co.uk

drg. no. 0699/454/71 rev. -