


NEW CONCRETE  
PADSTONES TO  
SUPPORT NEW  
STEEL BEAM

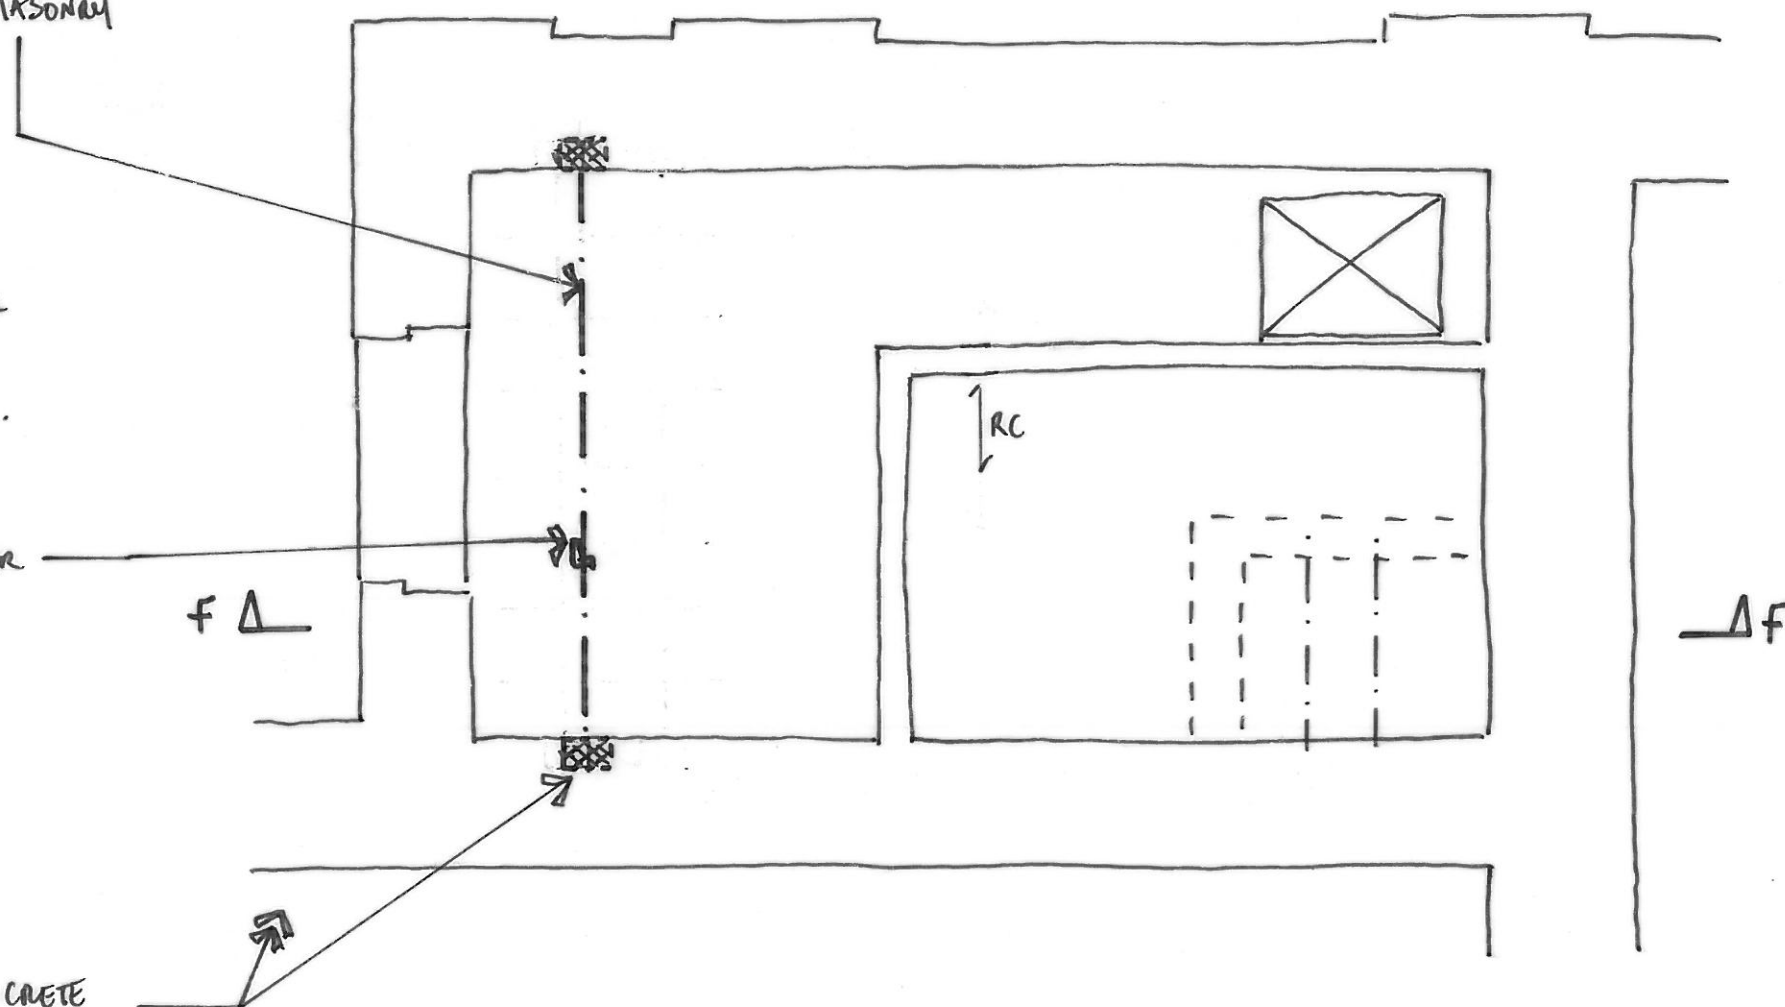

re