



Visual 1.



Visual 2.



Visual 3.



Visual 4.




Visual 5.



Visual 6.



Visual 7: View from Rosslyn Hill remains as existing with the existing building screening the extension from view.

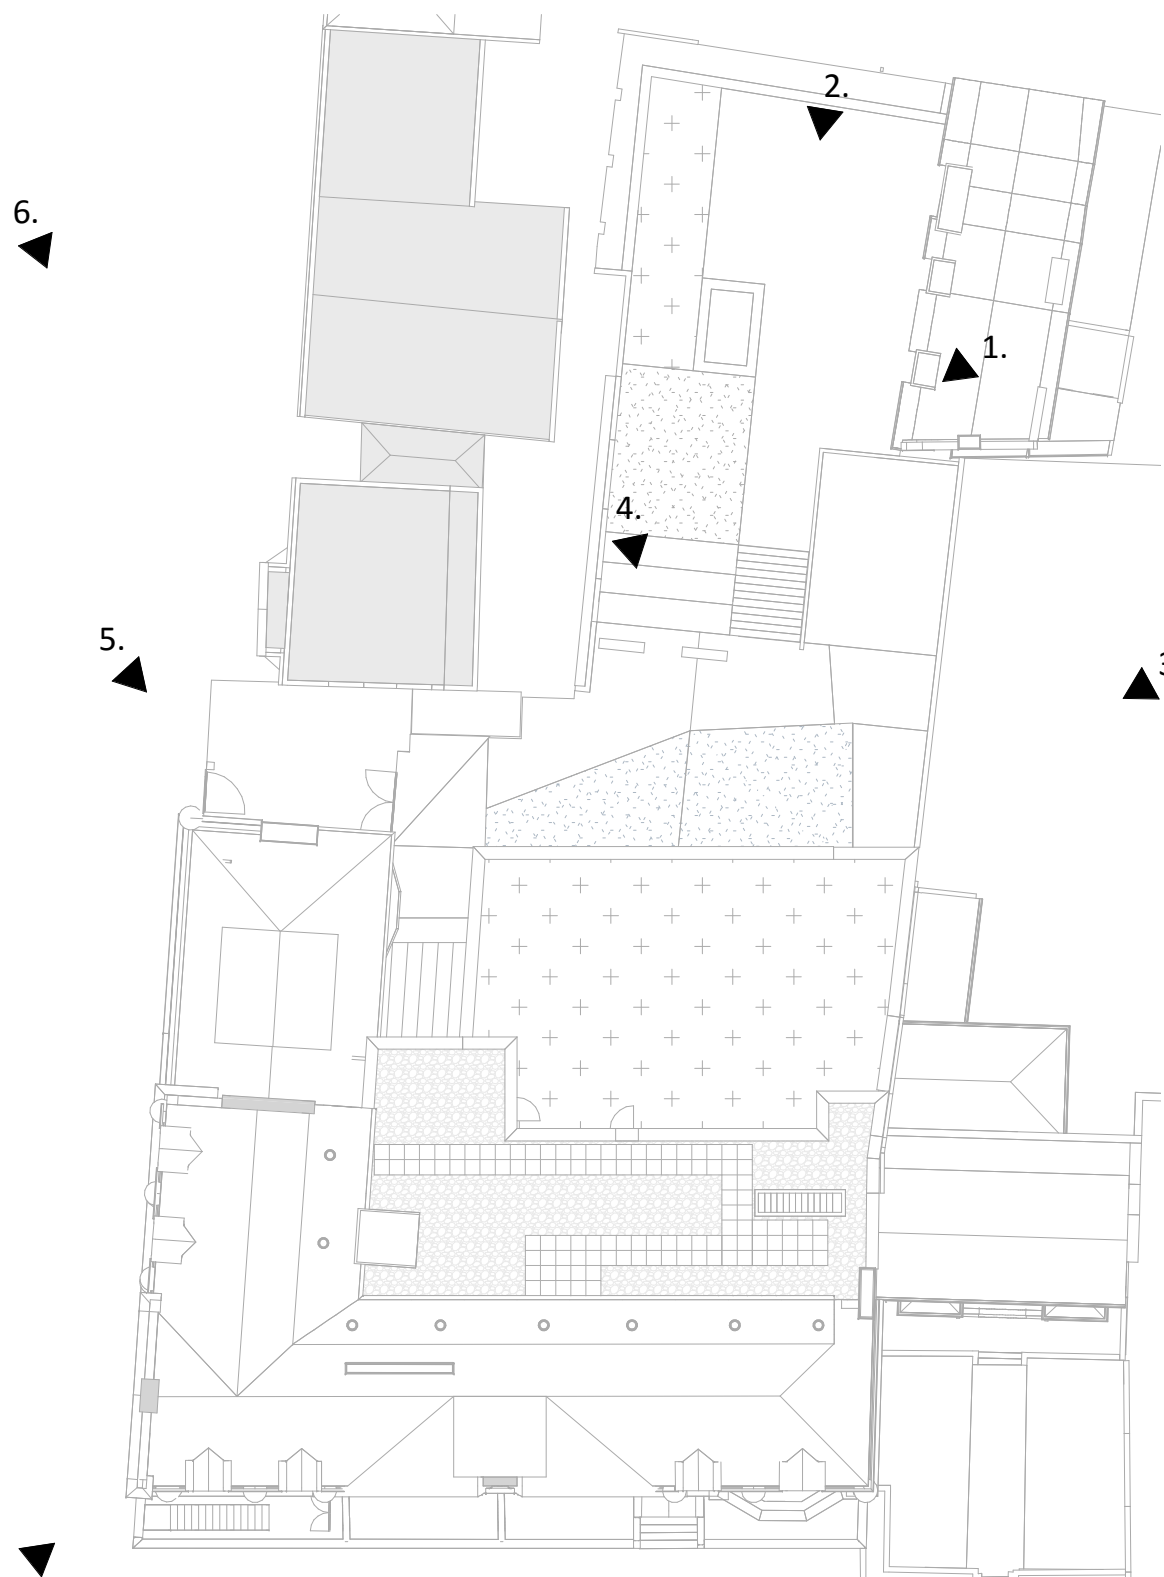

Key Plan

NOTE
DO NOT SCALE FROM THIS DRAWING. FIGURED DIMENSIONS ONLY ARE TO
BE TAKEN FROM THIS DRAWING. ALL DIMENSIONS ARE IN MILLIMETRES
UNLESS OTHERWISE STATED.
CONTRACTOR TO CHECK AND CONFIRM ALL DIMENSIONS AND SETTING
OUT ON SITE. REPORT ANY ERRORS OR OMISSIONS TO WGI.
EXISTING INFORMATION BASED ON SURVEY MODEL RECEIVED
2015-10-20 (MODEL REF "32624RM-01-WIP", "32624RM-02-WIP",
"32624RM-03-WIP", "32624RM-04-WIP") SURVEY MODEL IS PARTIALLY
INCOMPLETE AND REQUIRES UPDATE FROM SURVEYOR. PROPERTY
LINE SHOWN IS TO BE CONFIRMED. THE EXISTING FABRIC IS ONLY
DRAWN AS ACCURATE AS THE SURVEY INFORMATION RECEIVED.
CURRENT MODEL FILE NAME: 114031-WGI-00-22-M3-A-0001
CURRENT MODEL REVISION: 1

2	2016-06-13	AR	Revision for Planning
1	2016-05-19	AR	Revision of Planning drawings
-	2016-03-22	ER	Issued For Planning
Rev	Date	By	Note

Planning

PROJECT NUMBER
114031
PROJECT
Abacus Belsize Primary School
26a Rosslyn Hill, London NW3

DRAWING NAME
Proposed 3D Visuals

DRAWING NUMBER
114031 - P700

DATE	22.03.2016
SCALE	1 : 300
DRAWING SIZE	A1
DRAWN BY	AR
CHECK	RM
REVISION	2



Watkins Gray International LLP
Colechurch House
1 London Bridge Walk
London SE1 2XK
United Kingdom
t: +44 (0)20 7940 8400