



Existing Roof Plan

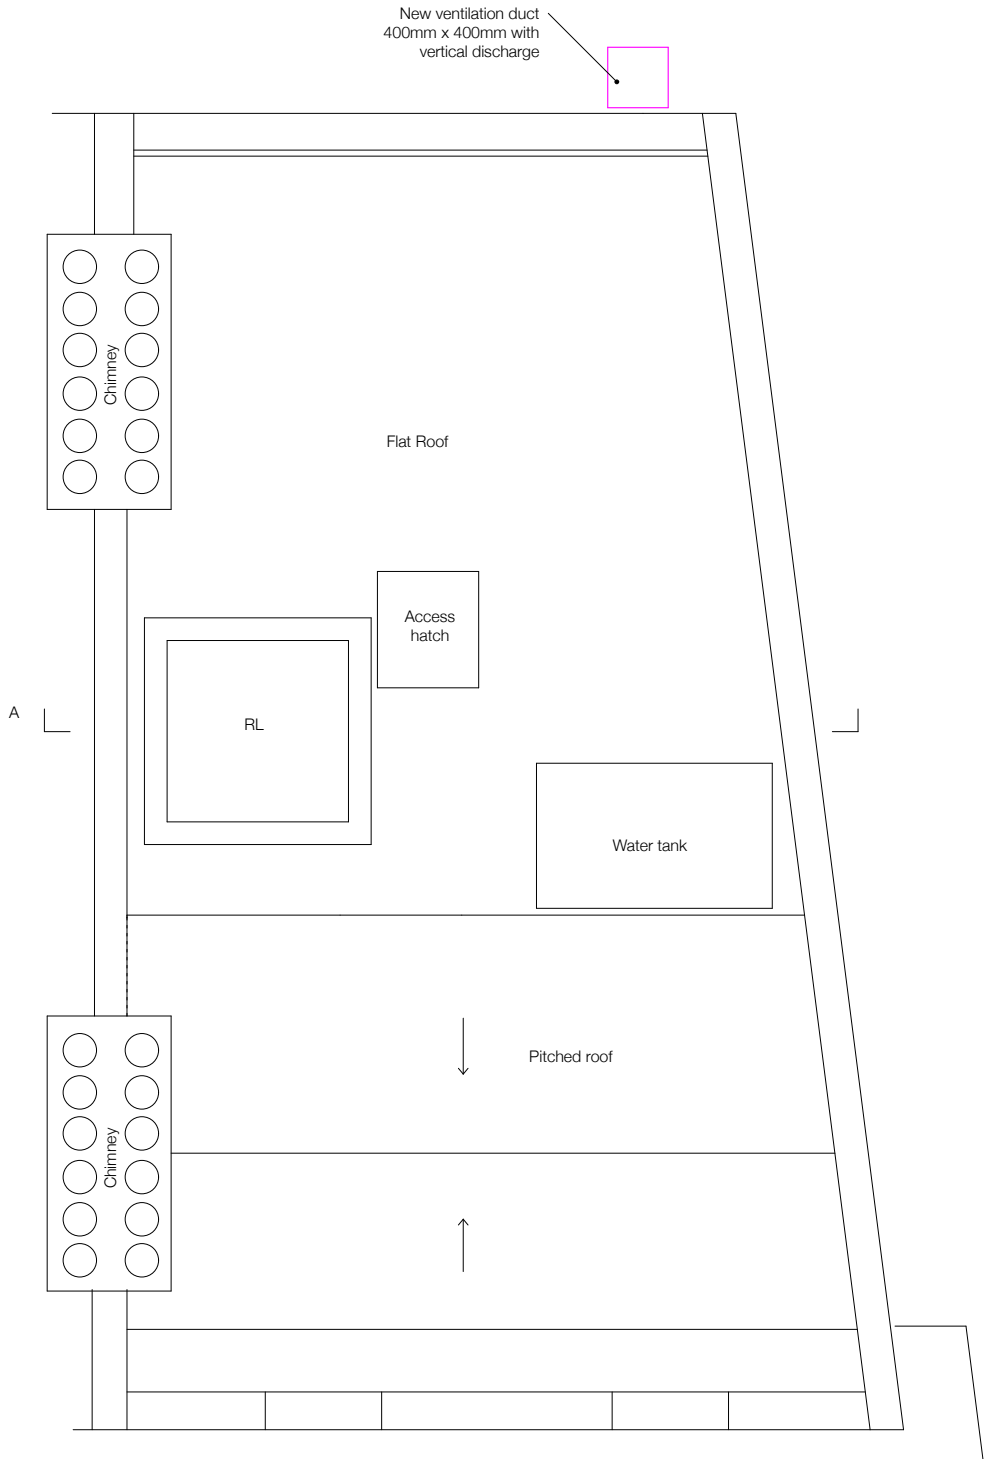

Proposed Roof Plan

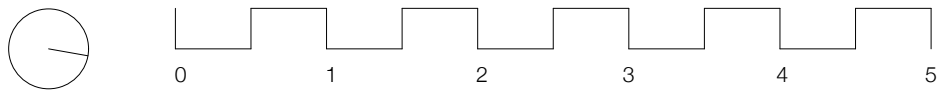

- Please note:
1. All dimensions to be checked on site before fabrication.
 2. Contractor to refer to engineer's drawings before proceeding with works.
 3. Samples to be provided by contractor for EGA approval.
 4. All finishes to EGA satisfaction.
 5. All drawings to be approved by EGA before construction.
 6. All drawings and designs are covered by Design Right (Intellectual Property) and may not be distributed, copied or issued without written permission of EGA.
 7. All design concepts are the sole property of EGA and no adaptations, reproductions or copies may be made without written permission of EGA.

EMILY GREEVES ARCHITECTS

Emily Greeves Architects
101-103 Heath Street
London NW3 6SS

www.emilygreeves.com
mail@emilygreeves.com
020 7794 3520

73 Heath Street

Site address:
73 Heath Street
London NW3 6UG

Drawing Name
Existing and Proposed Roof Plans


Drawing Number
154_L02/01

Drawing Scale
1:50@A3

Drawing Status
PLANNING

Revisions
Rev A: Alternative duct position removed

Drawn by	Date	Revision
EGA	12/07/16	A

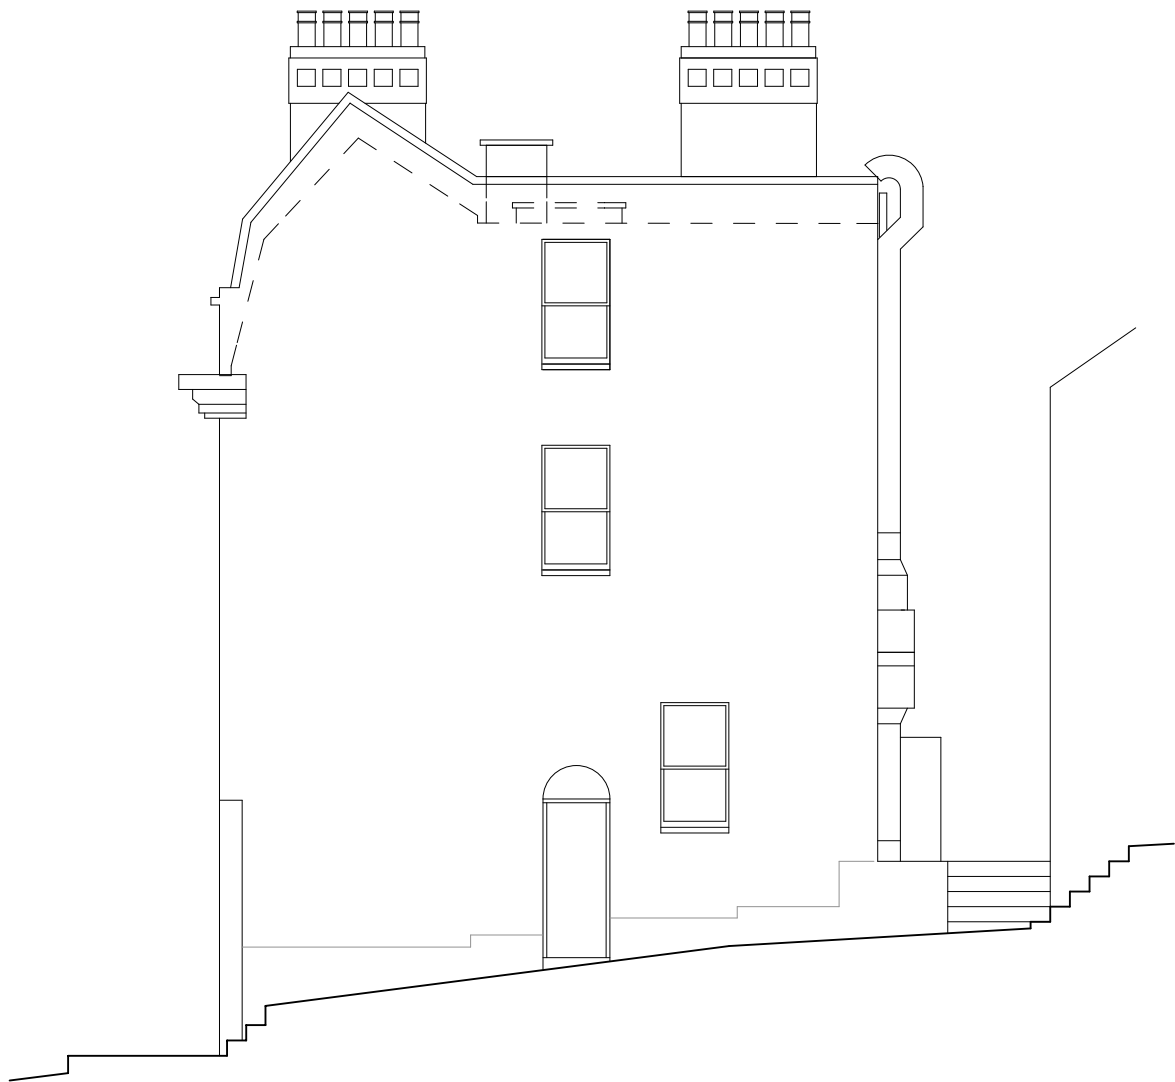

Side Elevation



Rear Elevation

- Please note:
1. All dimensions to be checked on site before fabrication.
 2. Contractor to refer to engineer's drawings before proceeding with works.
 3. Samples to be provided by contractor for EGA approval.
 4. All finishes to EGA satisfaction.
 5. All drawings to be approved by EGA before construction.
 6. All drawings and designs are covered by Design Right (Intellectual Property) and may not be distributed, copied or issued without written permission of EGA.
 7. All design concepts are the sole property of EGA and no adaptations, reproductions or copies may be made without written permission of EGA.

EMILY GREEVES ARCHITECTS

Emily Greeves Architects
101-103 Heath Street
London NW3 6SS

www.emilygreeves.com
mail@emilygreeves.com
020 7794 3520

73 Heath Street

Site address:
73 Heath Street
London NW3 6UG

Drawing Name
Existing Elevations


Drawing Number
154_L05/02

Drawing Scale
1:100@A3


Drawing Status
PLANNING

Revisions

Drawn by	Date	Revision
EGA	20/03/16	/

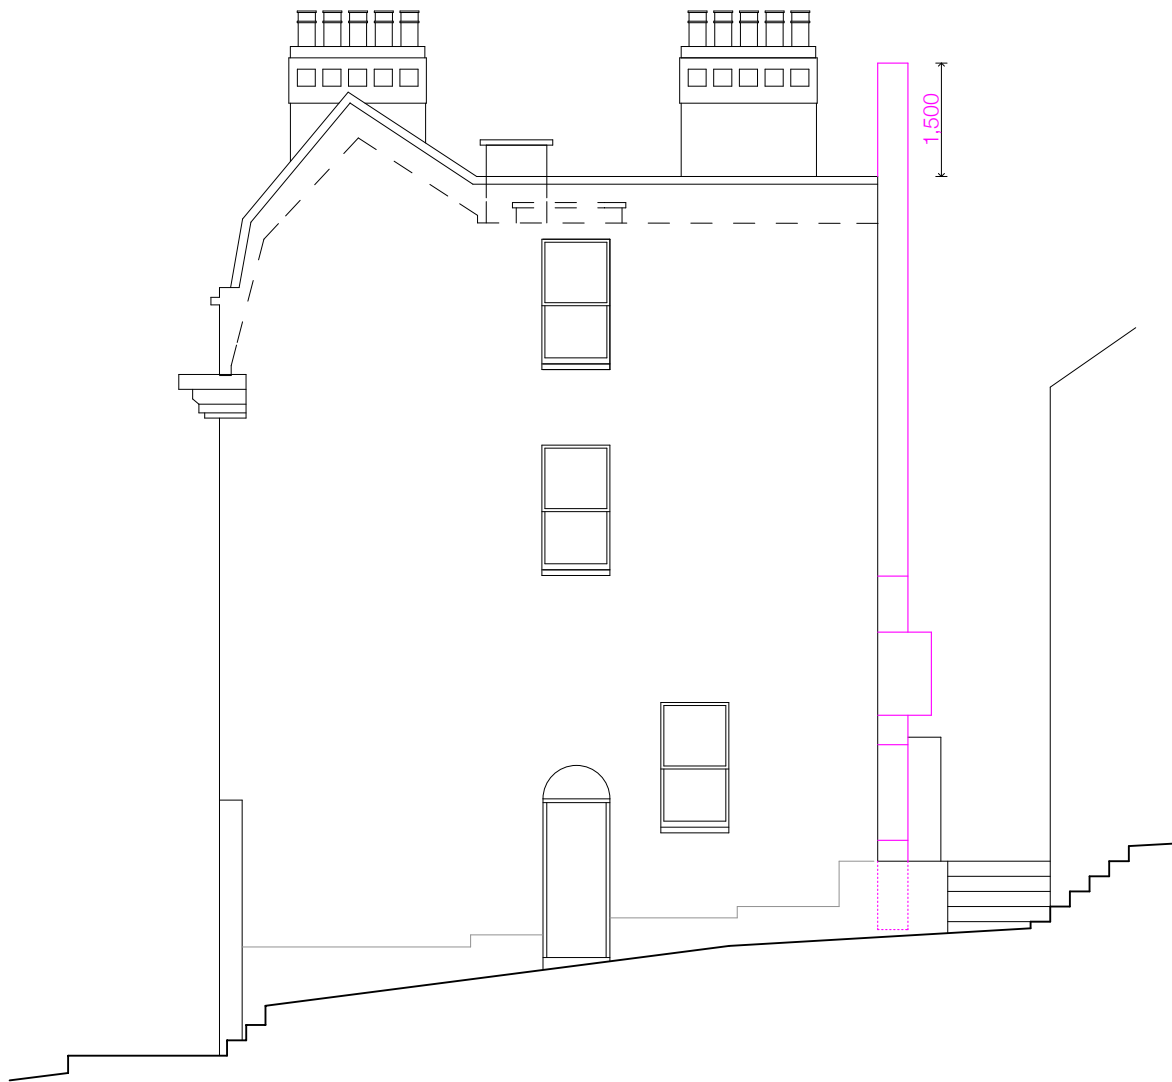

Side Elevation

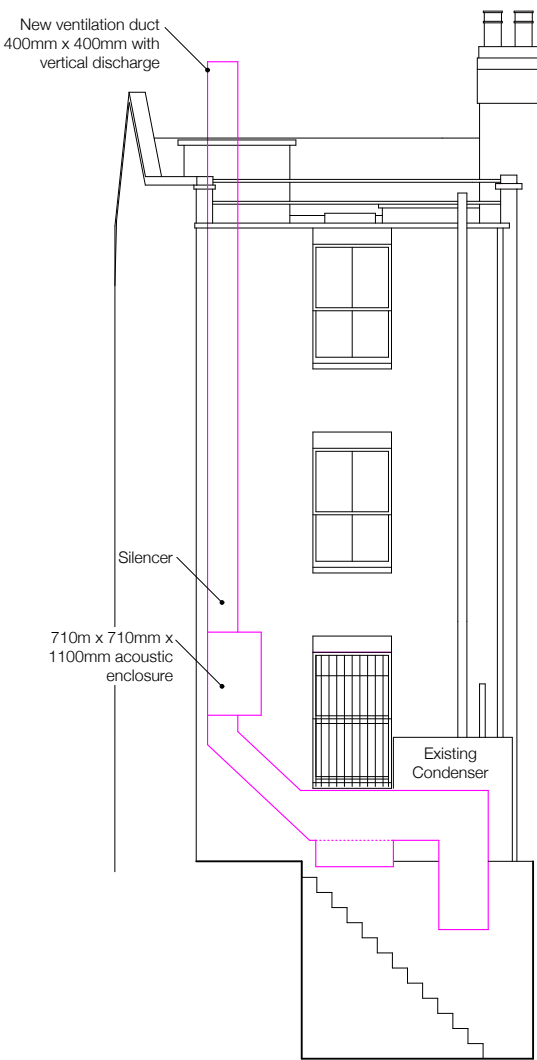

Rear Elevation

- Please note:
1. All dimensions to be checked on site before fabrication.
 2. Contractor to refer to engineer's drawings before proceeding with works.
 3. Samples to be provided by contractor for EGA approval.
 4. All finishes to EGA satisfaction.
 5. All drawings to be approved by EGA before construction.
 6. All drawings and designs are covered by Design Right (Intellectual Property) and may not be distributed, copied or issued without written permission of EGA.
 7. All design concepts are the sole property of EGA and no adaptations, reproductions or copies may be made without written permission of EGA.

EMILY GREEVES ARCHITECTS

Emily Greeves Architects
101-103 Heath Street
London NW3 6SS

www.emilygreeves.com
mail@emilygreeves.com
020 7794 3520

73 Heath Street

Site address:
73 Heath Street
London NW3 6UG

Drawing Name
Proposed Elevations

Drawing Number
154_L15/02

Drawing Scale
1:100@A3

Drawing Status
PLANNING

Revisions
Rev A: Alternative duct position removed

Drawn by	Date	Revision
EGA	12/07/16	A