
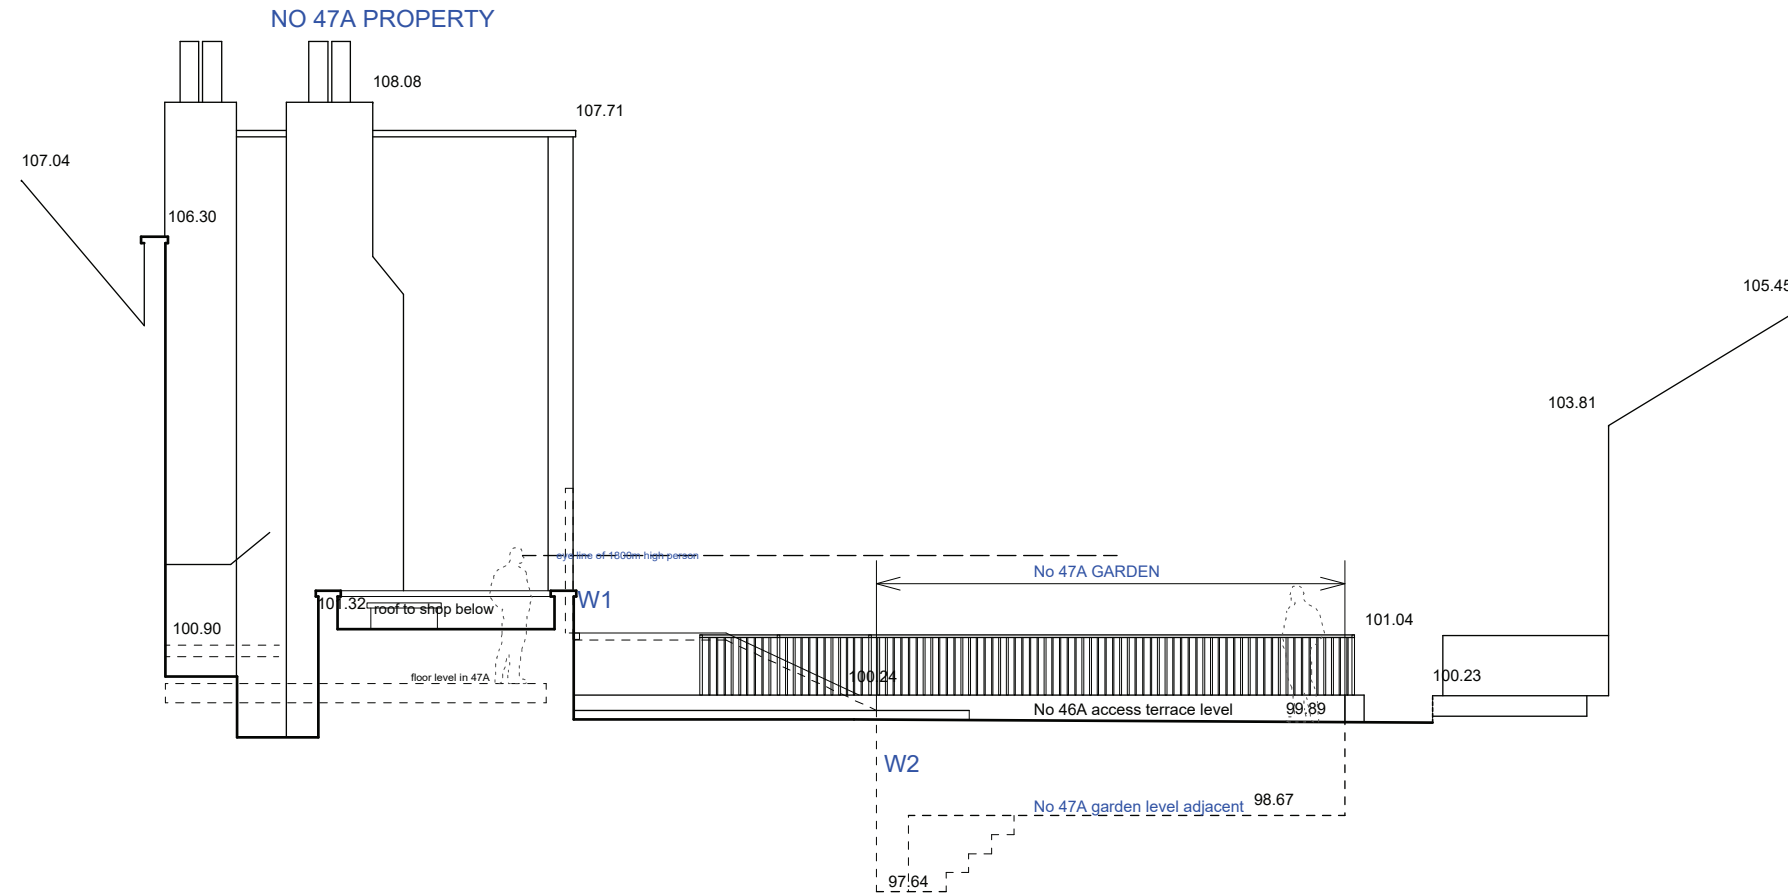


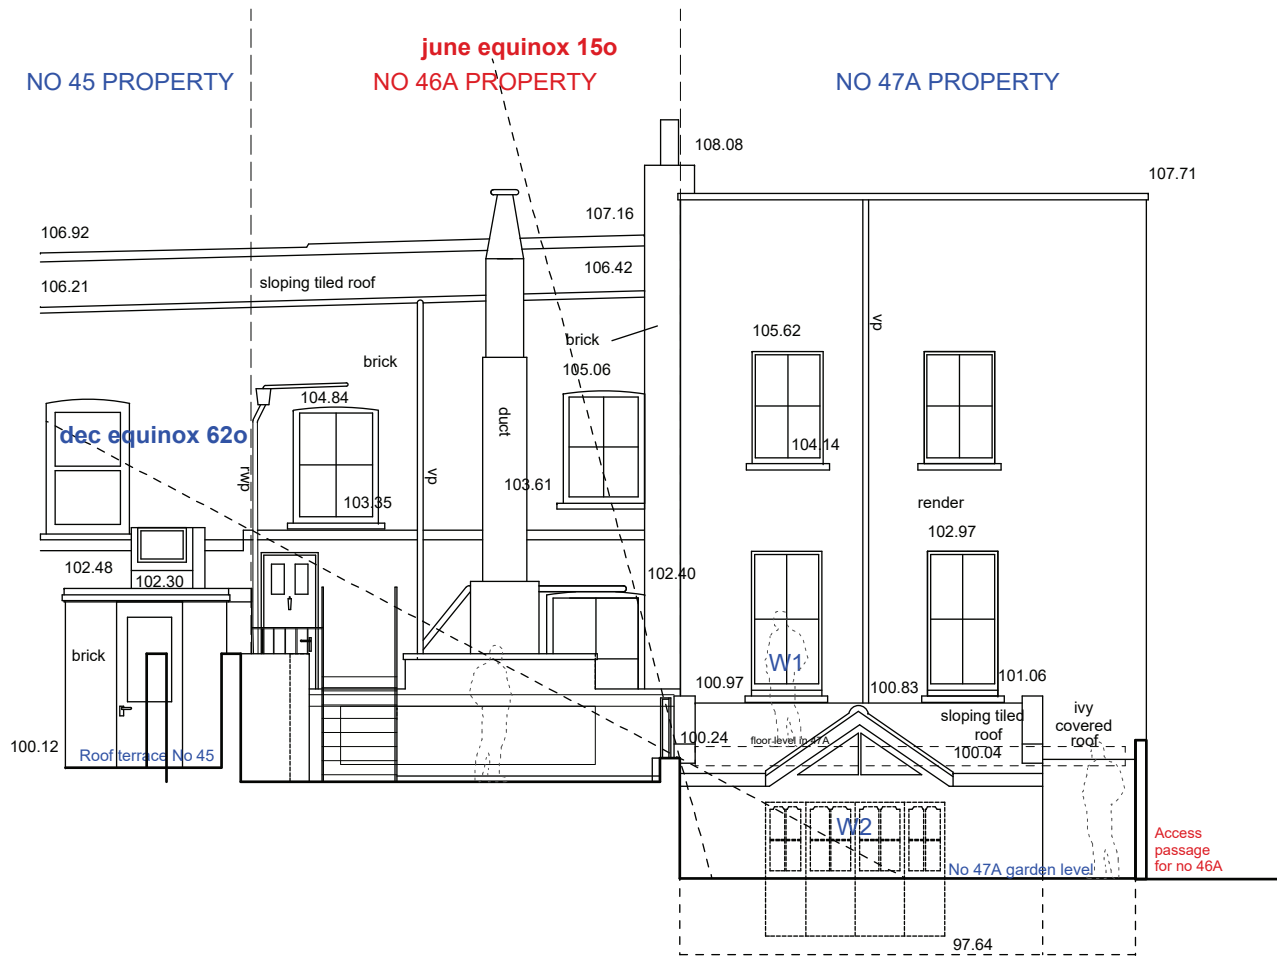

DATUM 95.00M

DATUM 95.00M

client	MR H JAMSHIDI	drawing	ELEVATION & SECTION : AS EXISTING	scale	1:100@A3	drawn	
job	46A HAMPSTEAD HIGH ST LONDON NW3						
drawing number	3348 4.2	rev	-	date	april 16		
		ARP ANTHONY RICHARDSON AND PARTNERS TEL: 020 7485 0991 ARCHITECTS AND QUANTITY SURVEYORS FAX: 020 7482 4622 31 OVAL ROAD CAMDEN TOWN LONDON NW1 7EA EMAIL: mail@arparchitects.co.uk					