




Notes:  
 1. All dimensions to be checked on site.  
 2. All dimensions are to masonry unless otherwise stated (ie not plaster finishes).  
 3. All information is to be checked and verified by the contractor and sub-contractors for accuracy and fit.  
 4. Discrepancies or omissions to be brought to the attention of Douglas & King prior to construction.  
 5. Do not scale from this drawing.

**Douglas and King Architects**

148-150 Curtain Road London EC2A 3AR  
 t +44 (0)20 7613 5195  
 info@douglasandking.com  
 www.douglasandking.com

Revision	Date	Notes
A	3.05.2016	Tender issue

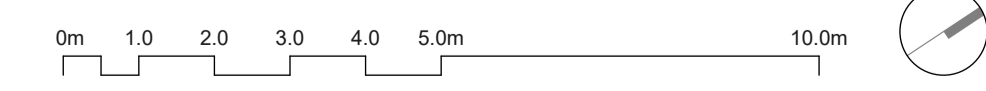

Project: FINC252 252 Finchley Road NW3 7AA	Client: Finchley Road Development	Drawing Title: Construction Management Plan	Scale: 1:100@A1	Date: MAY 2016
Drawing No: FINC252_DMGA_104 A			Tender Issue	