


NOTE:
FIRST FLOOR SHOWN AS
CONSENTED APPLICATION
2013/0643/P

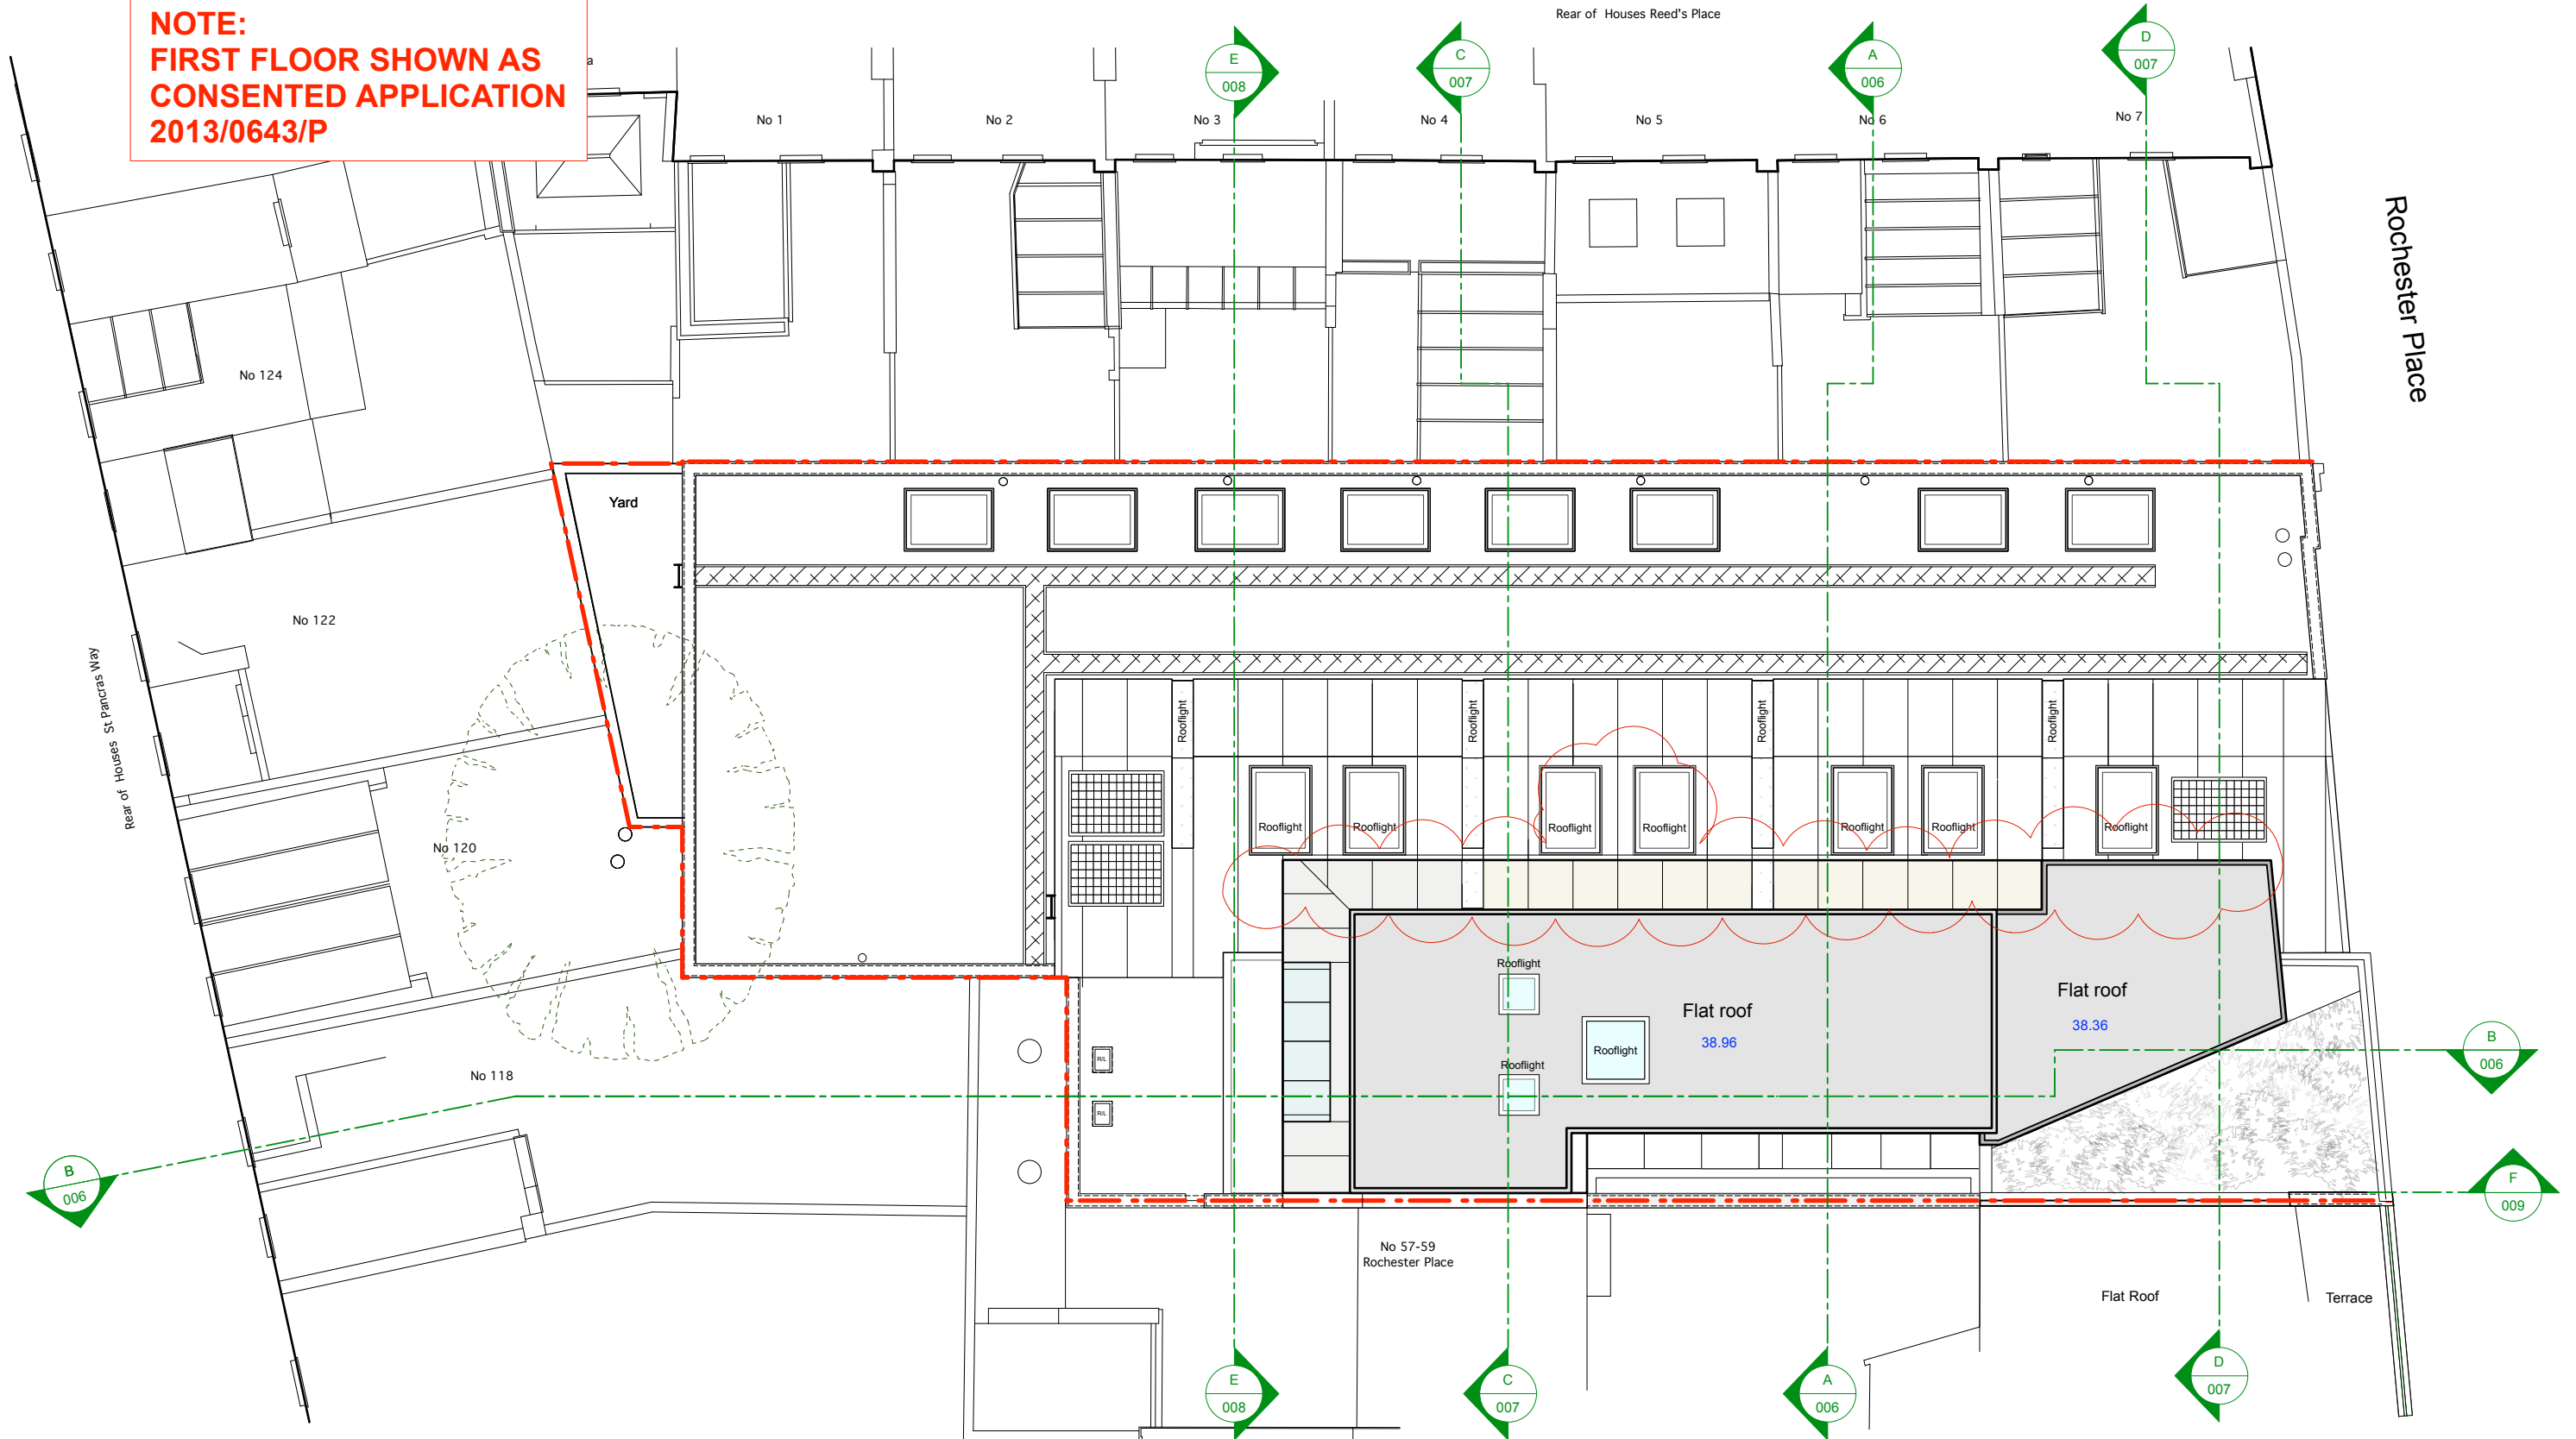

REV. C - 16.02.16 - Roof revised to suit updated plan on north face.
Rooflights updated
REV. B - 19.10.15 - Front office layout revised
REV. A - 16.10.15 - Planting removed.