


Elsworthy Road

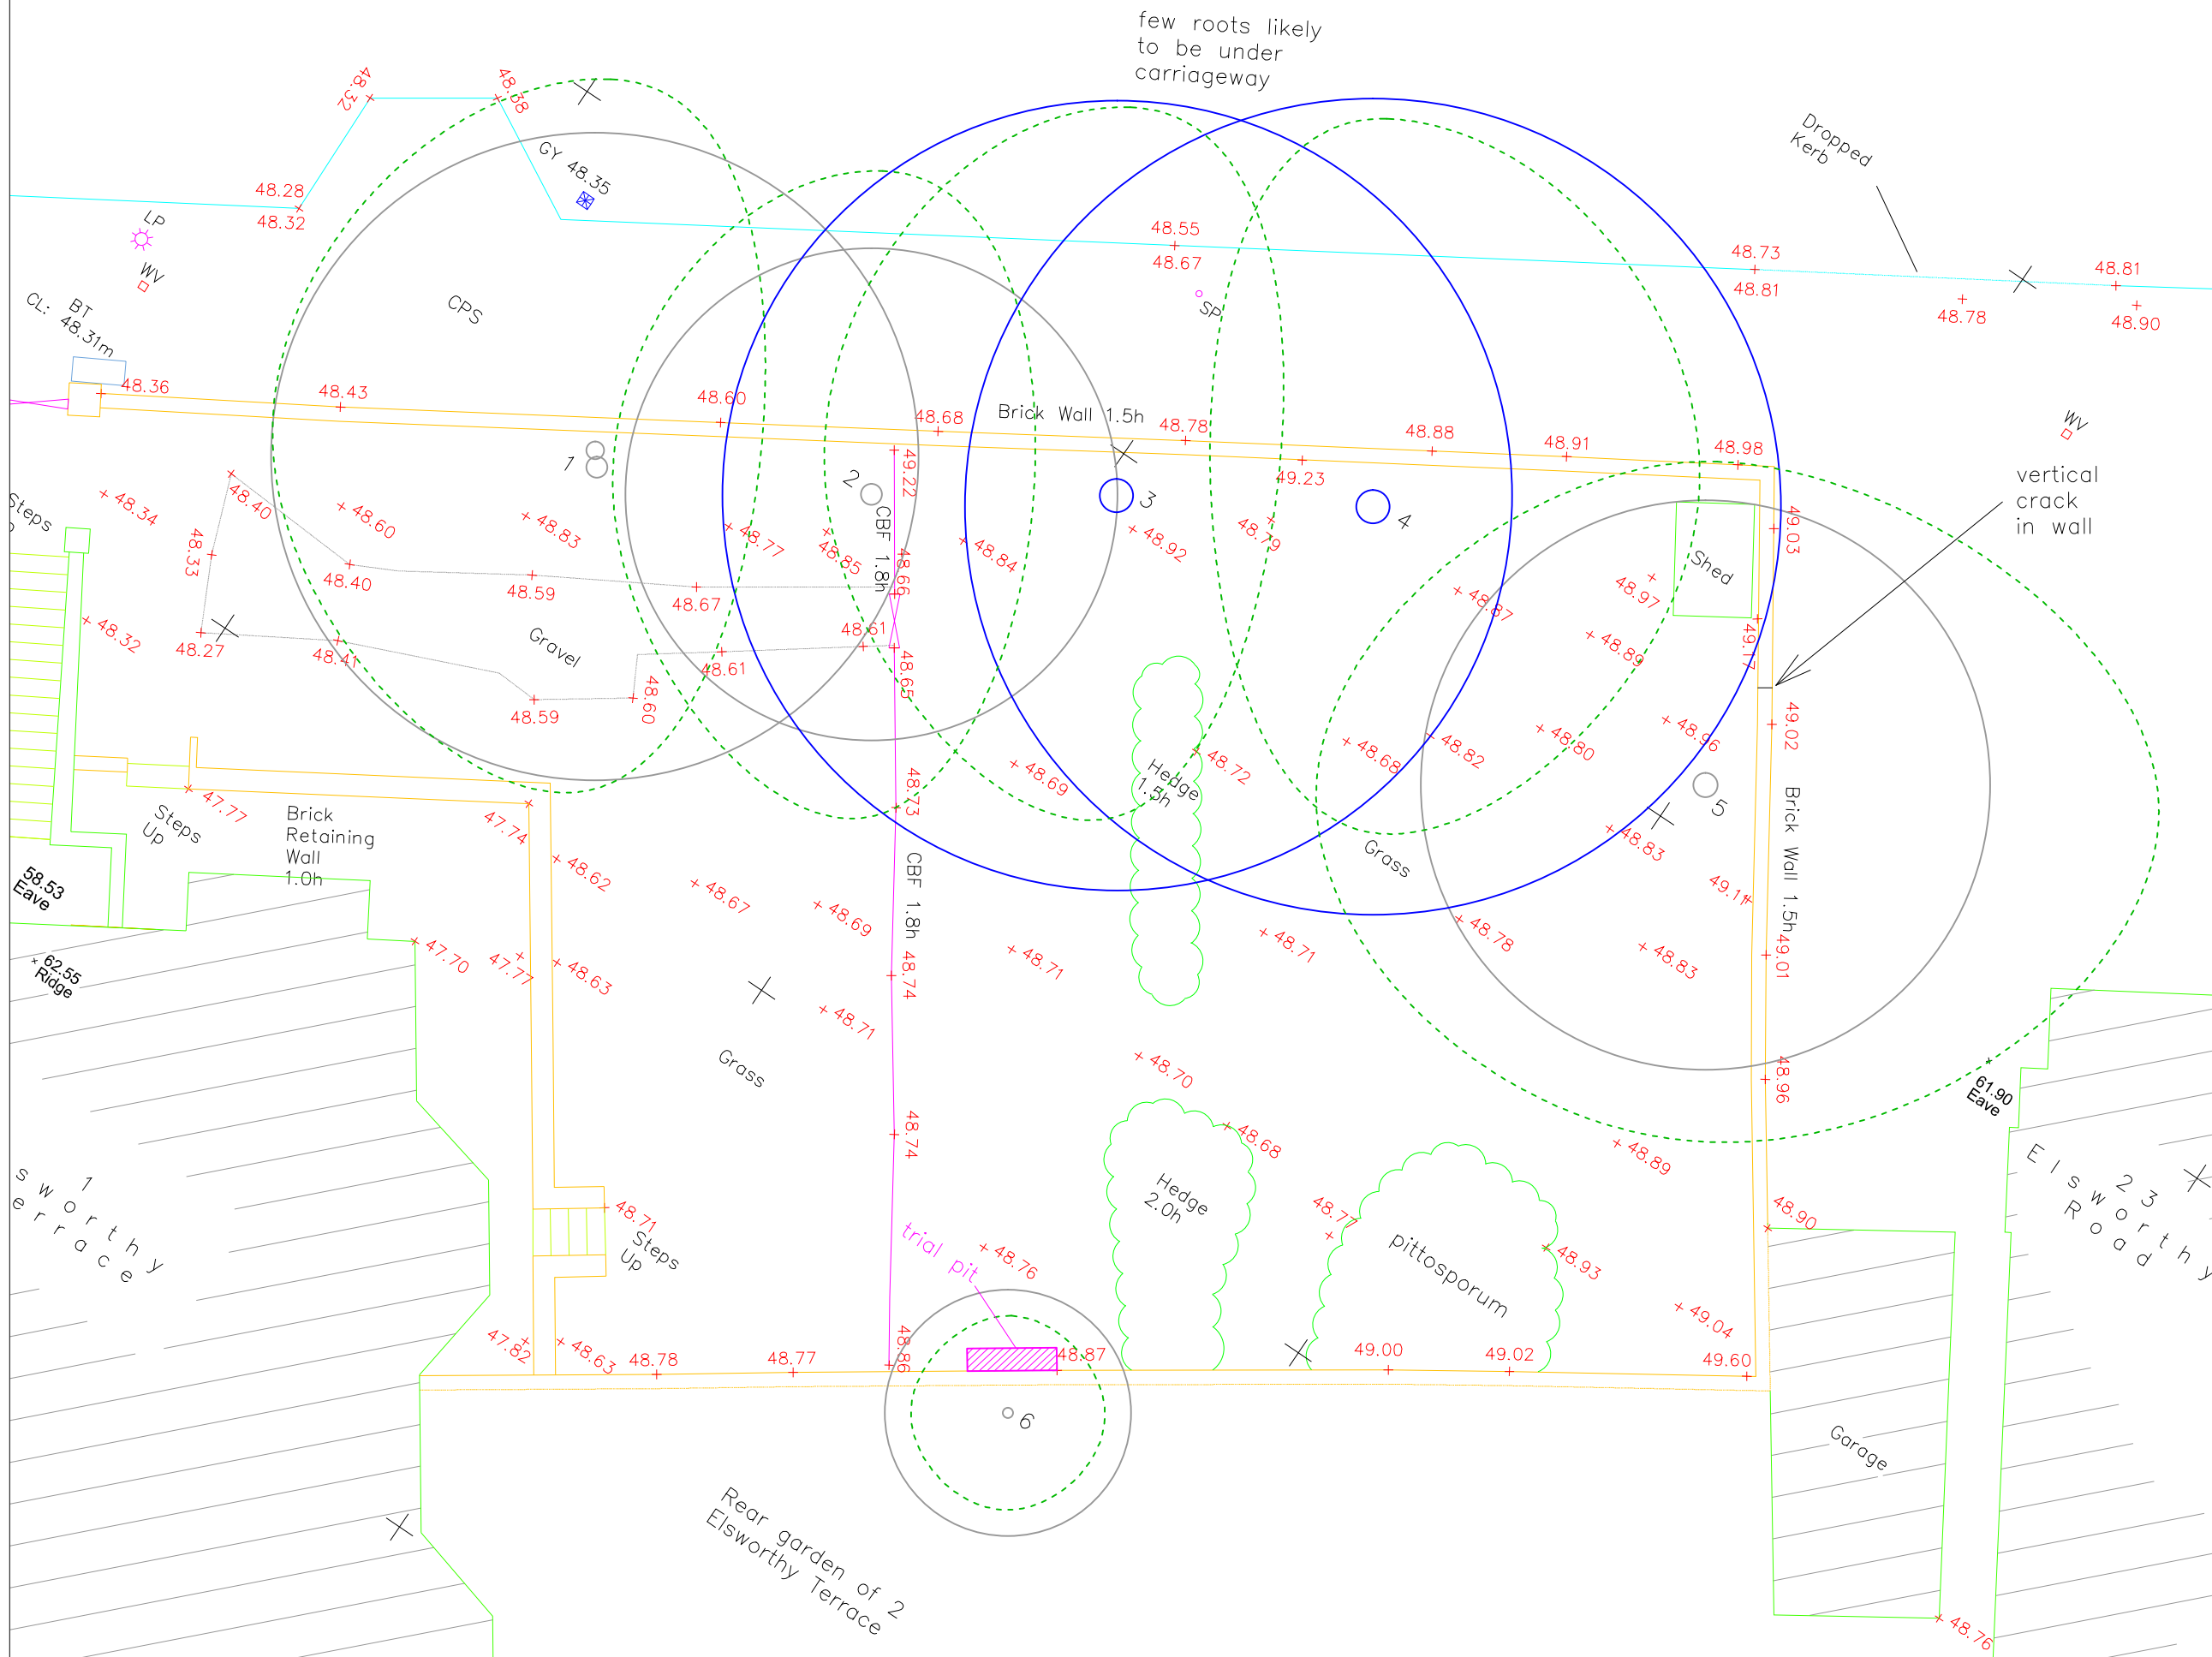

Simon Pryce Arboriculture	
Client: Caroline Nourani	
Site: Land adj 23 Elsworth Road, London, NW3 3DR	
Title: Tree survey and constraints plan	
Date: 20 October 2015	
Ref: 15/045	Rev: a
Scale: 1:100 at A3	
CP House, Otterspool Way, Watford, WD25 8HP tel 01923 467600 info@simonpryce.co.uk www.simonpryce.co.uk	
Original drawing: Topographic survey by Malcolm Hollis, ref 45888	
Root protection areas [RPAs] are colour coded according to retention category from BS5837:2012. Trees in relation to design, demolition and construction:	
A = green B = blue C = grey U = red - dashed - also used to denote dead trees with no RPA Tree protection fencing = mid blue Crown spreads = mid green	