


NOTES

- 1) ALL DIMENSIONS TO BE CHECKED ON SITE AND NOT SCALED FROM THIS DRAWING.
 - 2) MALCOLM HOLLIS SHALL BE INFORMED IN WRITING OF ANY DISCREPANCIES.
 - 3) ALL DIMENSIONS ARE IN METRES ONLY.
- GRID THE ORIGIN AND ORIENTATION OF THE SURVEY GRID RELATE TO A GPS TIE TO ORDNANCE SURVEY GRID.
- LEVELS ALL LEVELS ARE BASED ON A GPS TIE TO OS LEVEL DATUM.

KEY


- 3.20 Floor to Ceiling Height
- F2.50 Floor to False Ceiling Height
- BH 2.70 Floor to Beam Height
- FC 1.00 Floor to Cill Height/Cill to Head Height
- CH 2.00
- ±25.50 Spot Level
- ▲30.00 Elevation Level

Elevation Key

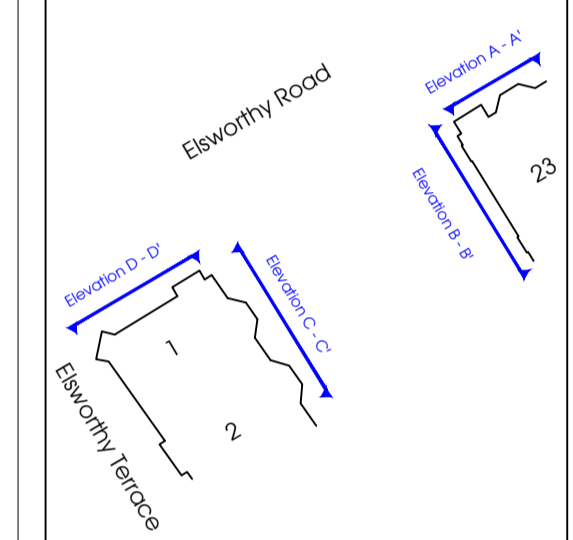

45.00m OS Datum

Elevation C - C'
1 Elsworthy Terrace

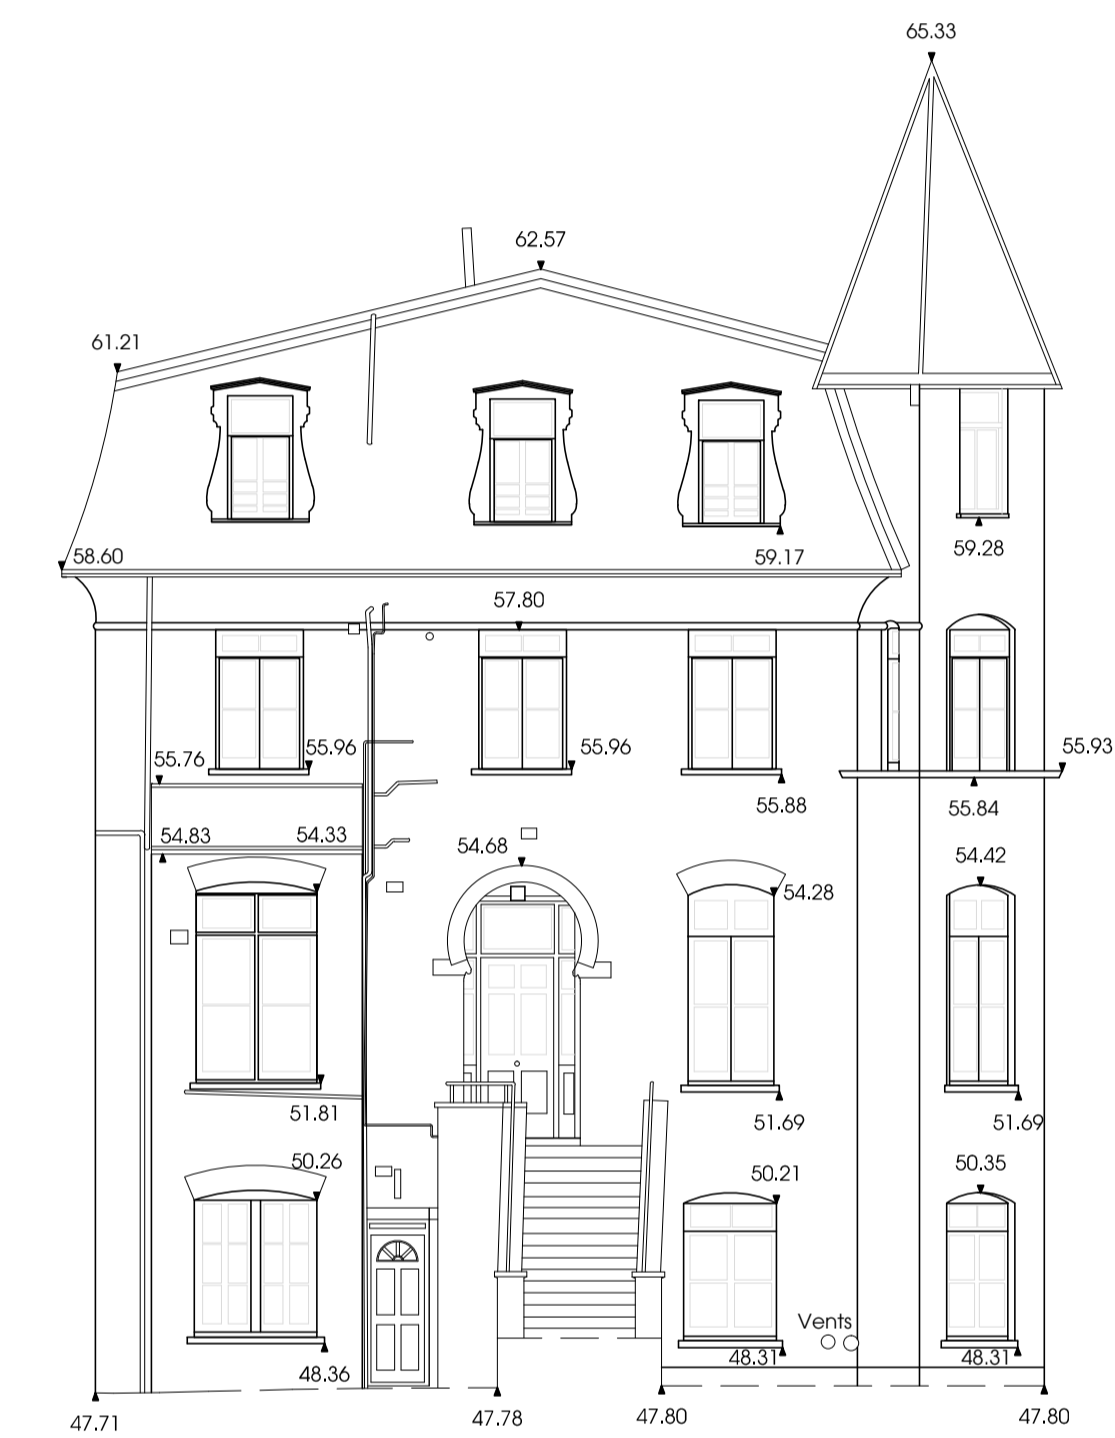

45.00m OS Datum

Elevation D - D'
1 Elsworthy Terrace

REVISIONS

No.	Date	Amendments	Initial

THIS DRAWING IS FOR THE FOLLOWING PURPOSE ONLY:
 PRELIMINARY TENDER CONSTRUCTION SKETCH
 MEASURED SURVEY CONTRACT

TITLE
ELEVATIONS C & D
 1 ELSWORTHY TERRACE
 SHEET 2 OF 2

CLIENT
 HASTINGS INTERNATIONAL
 SAFFRON WHARF
 20 SHAD TOWER
 SE1 2YU

PROJECT NAME
 LAND AT REAR OF
 1 ELSWORTHY TERRACE
 LONDON
 NW3 3DR

malcolm hollis
 80-82 Silverthorne Road
 London
 SW8 5BP
 T 020 7622 9555
 F 020 7627 9850
 W malcolmhollis.com

DRAWN BY TMB	DATE 24.08.15
SCALE 1:100 @A1	CHECKED SH
DRAWING NO. 45888 - E - 01	REV. NO.